


⊕ EAST ELEVATION
Scale

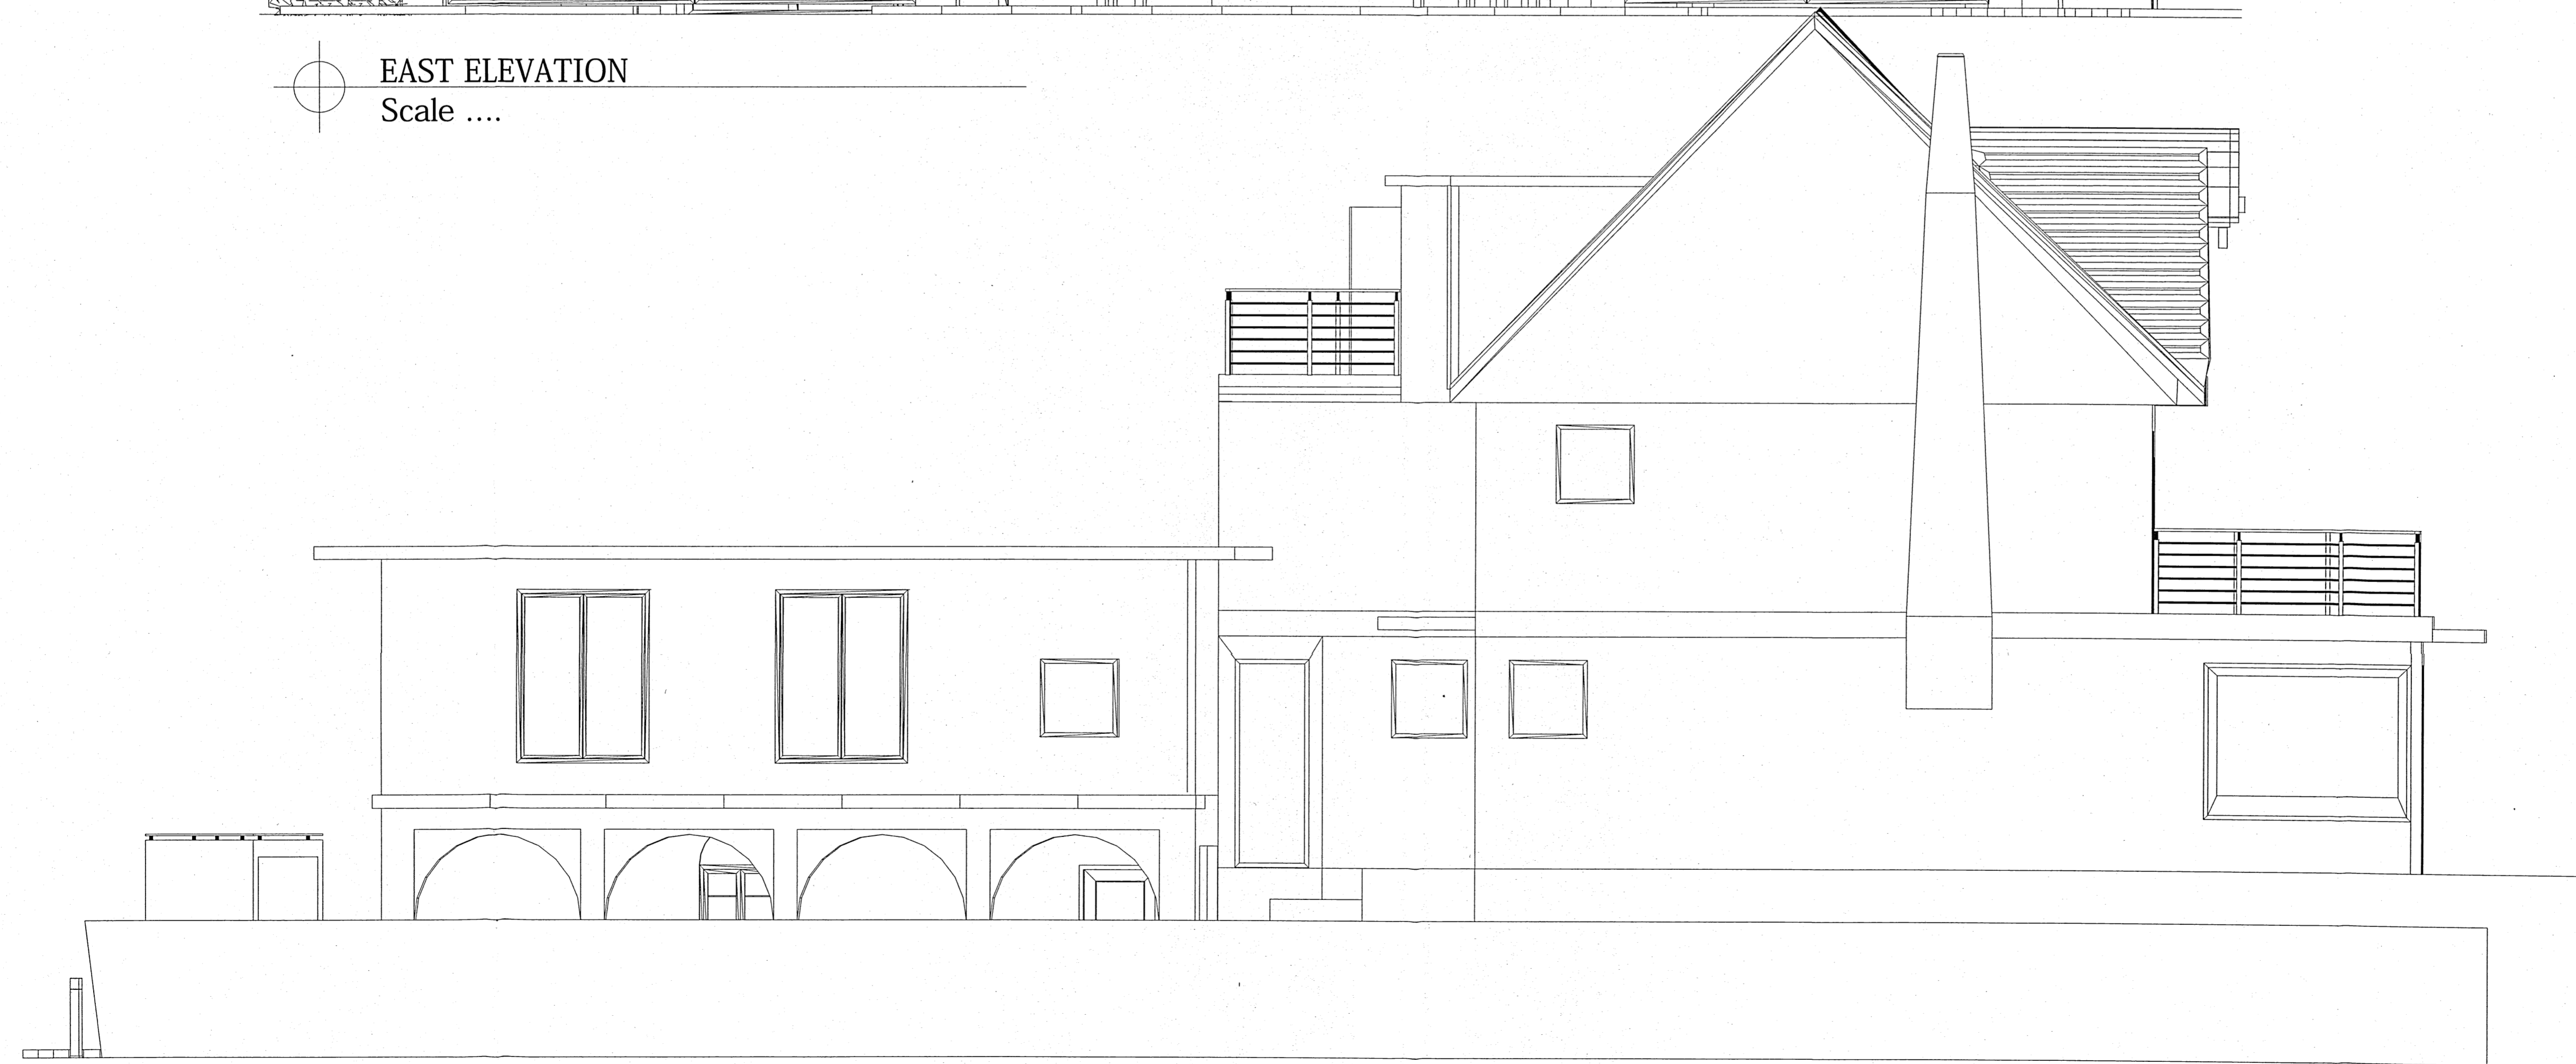

⊕ NORTH ELEVATION
Scale

#039-21

Proposed Alterations
for
Senai Anderom
39 Ralsey Road South, Stamford, CT

Engineer:

Engineer:



Fishell Architecture
Residential / Corporate
Commercial

36 Givens Avenue
Stamford, CT 06902
Phone: (203) 554-2526
Fax: (203) 348-7165
fishellarchitecture@yahoo

Owner
39 Ralsey Road South
Stamford, CT

Drawing Title
Proposed Alterations
East and North Elevation

Signature: _____ North Arrow:

No.	Revision/Issue	Date

Scale 1/2" = 1'-0"	Drawing No. A.2
Date 10.24.2021	Drawn By LFF