







LEGEND:
 EXISTING WALLS: 
 NEW WALLS: 
 WALLS TO BE CLOSED: 
 WALLS TO BE REMOVED: 



EXISTING RETAIL STORE FRONT FLOOR PLANS

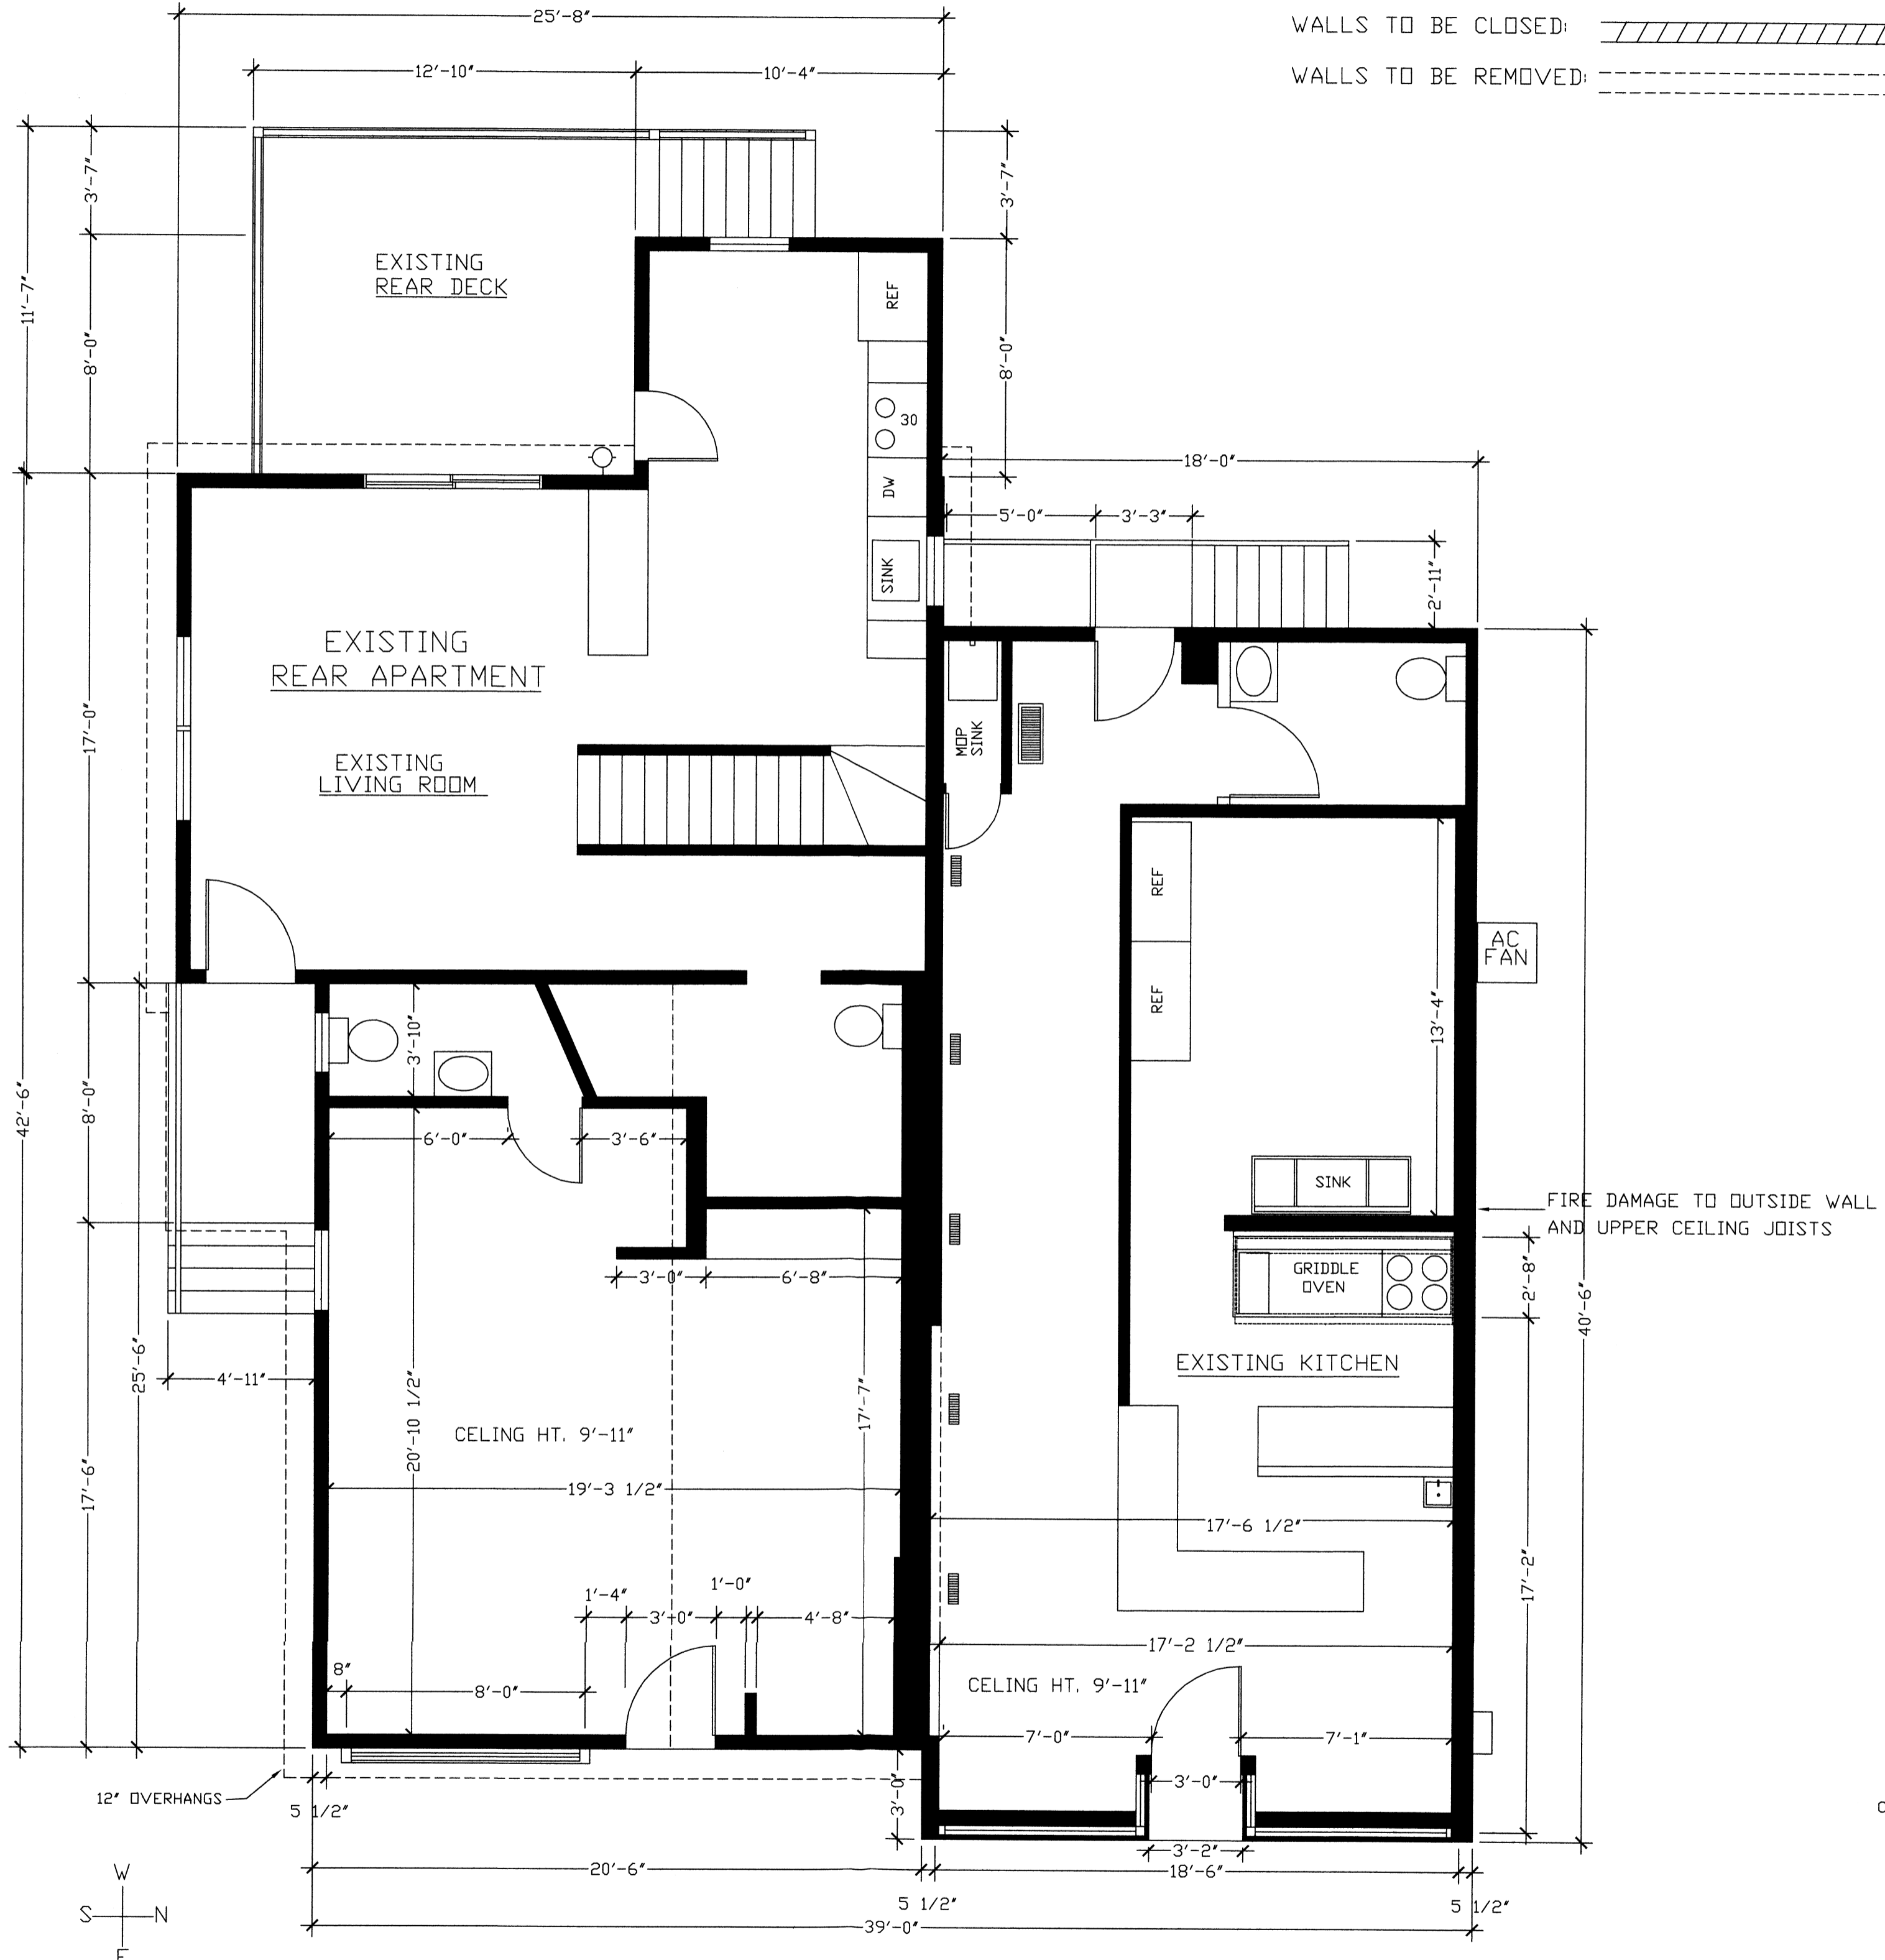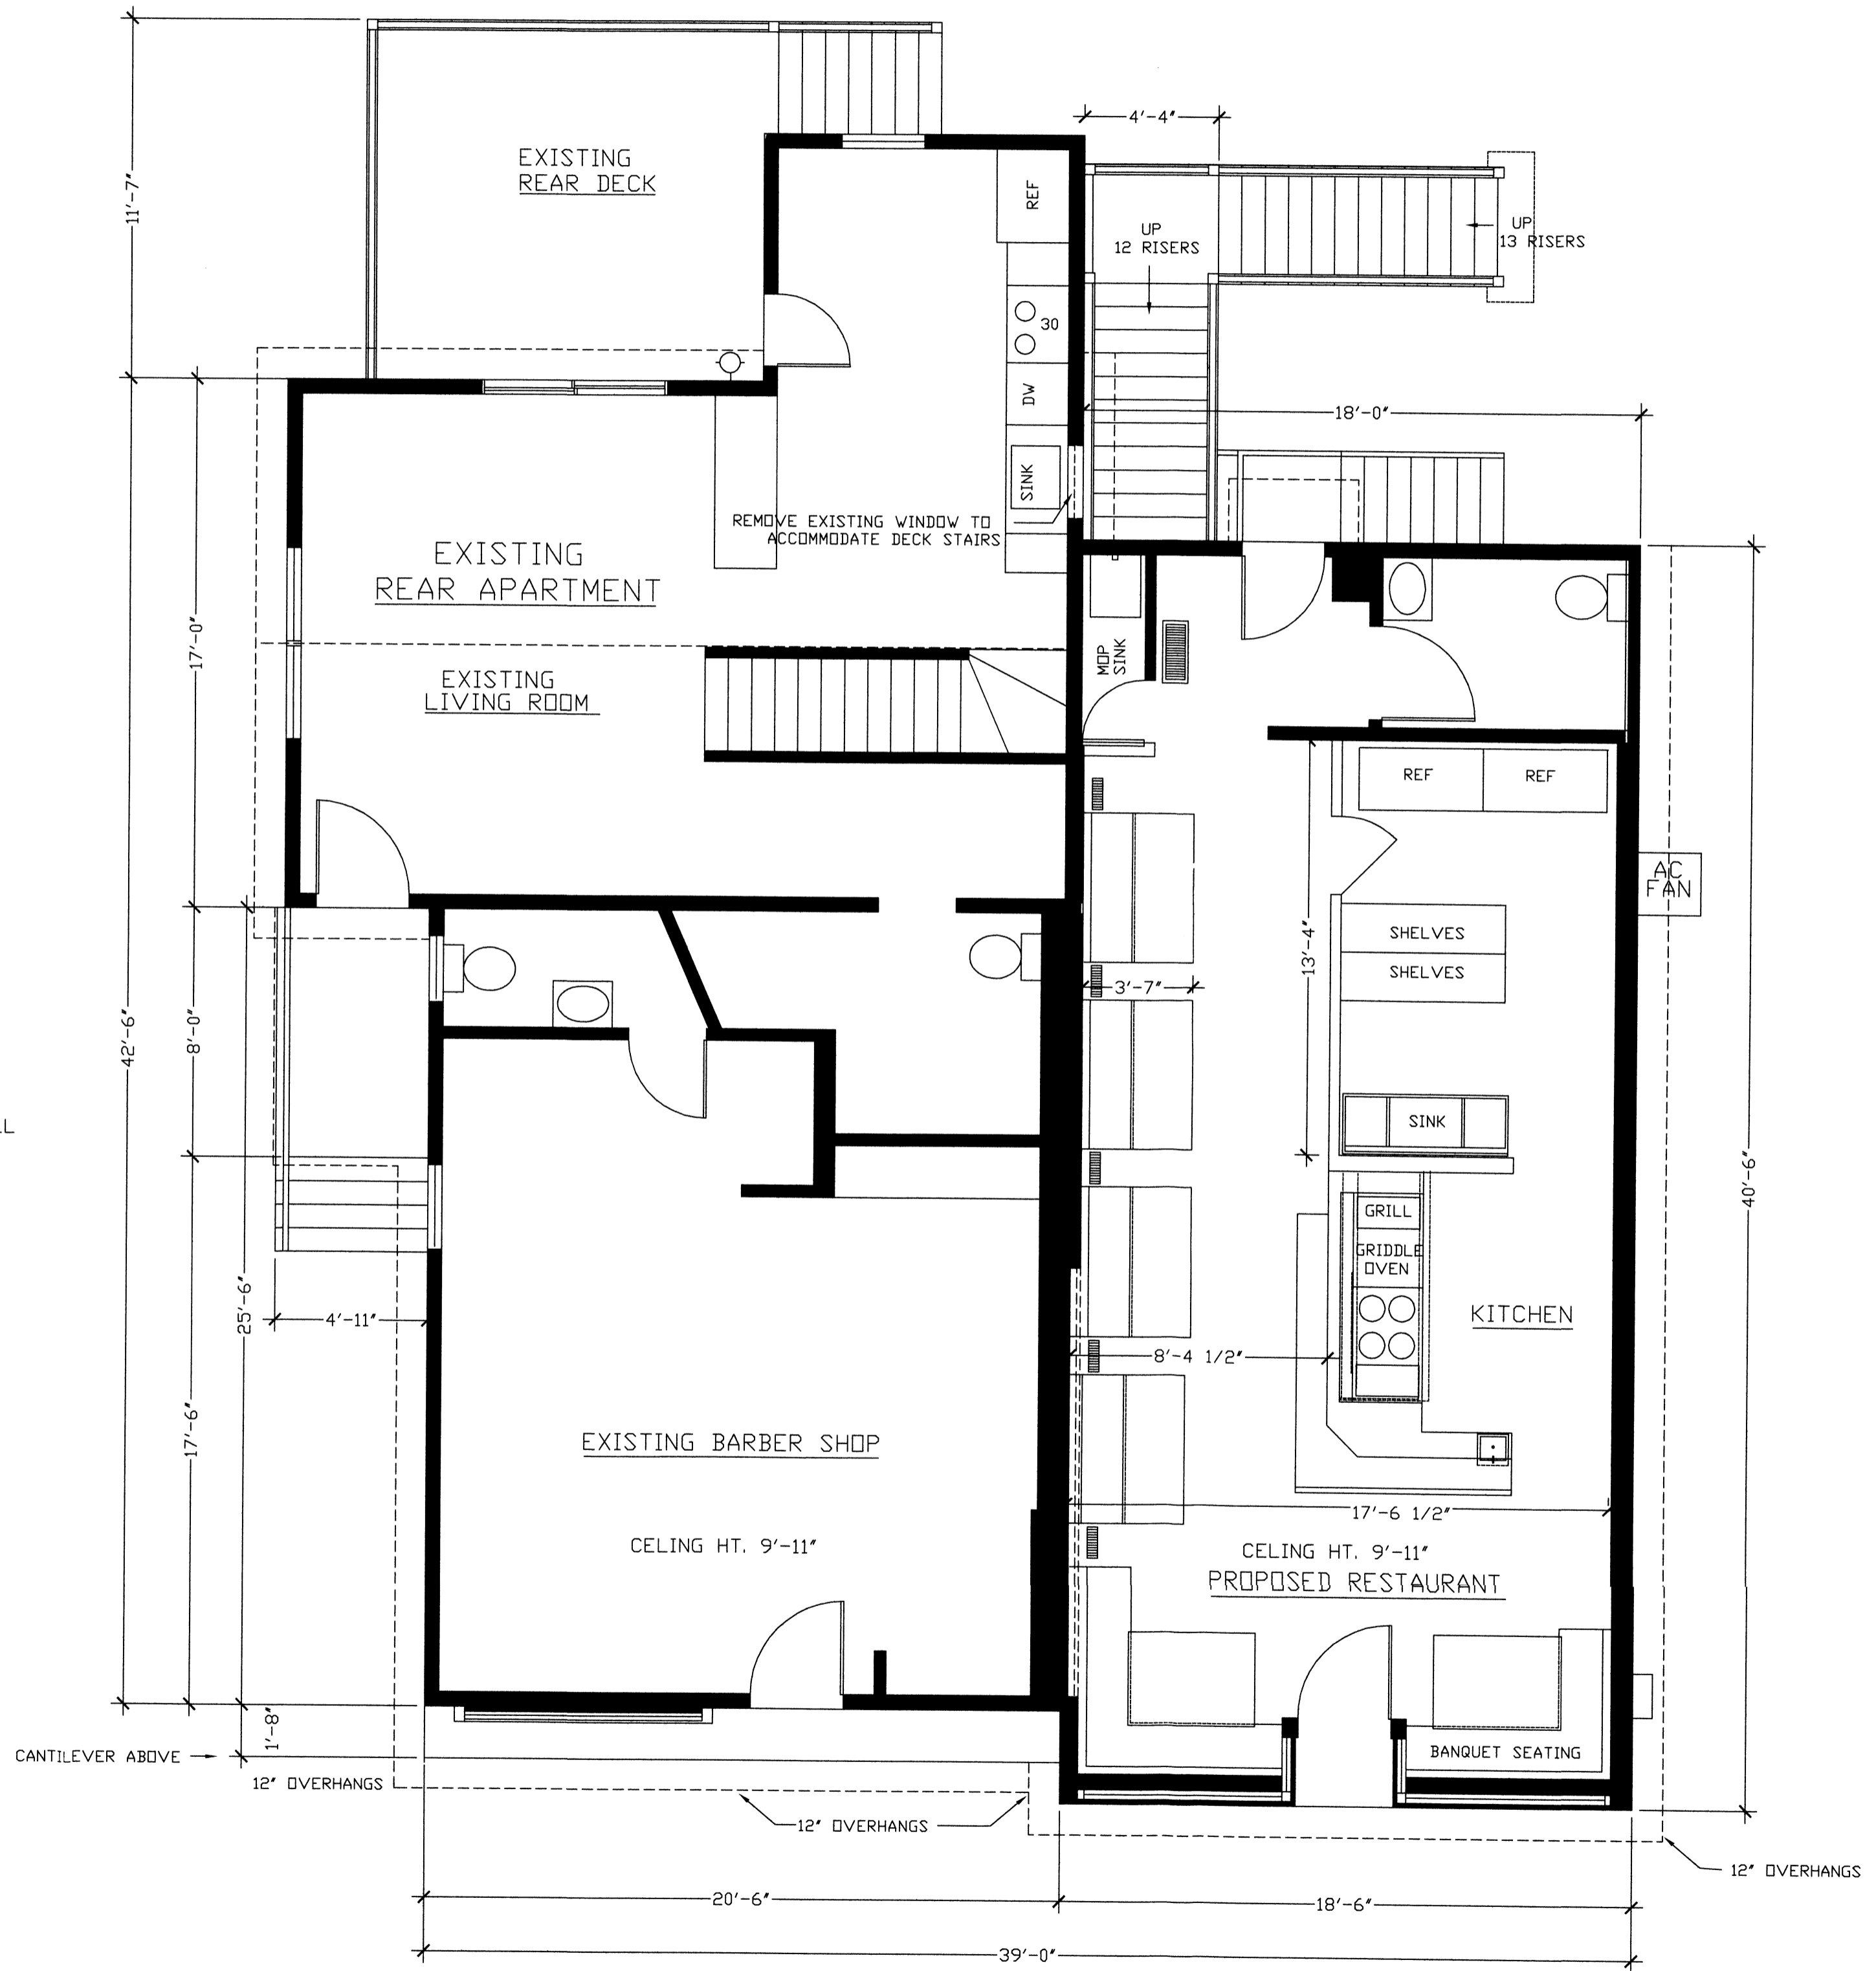


PROPOSED FIRST STORY RETAIL FLOOR PLANS


#007-22




PROPOSED SOUTH SIDE ELEVATION

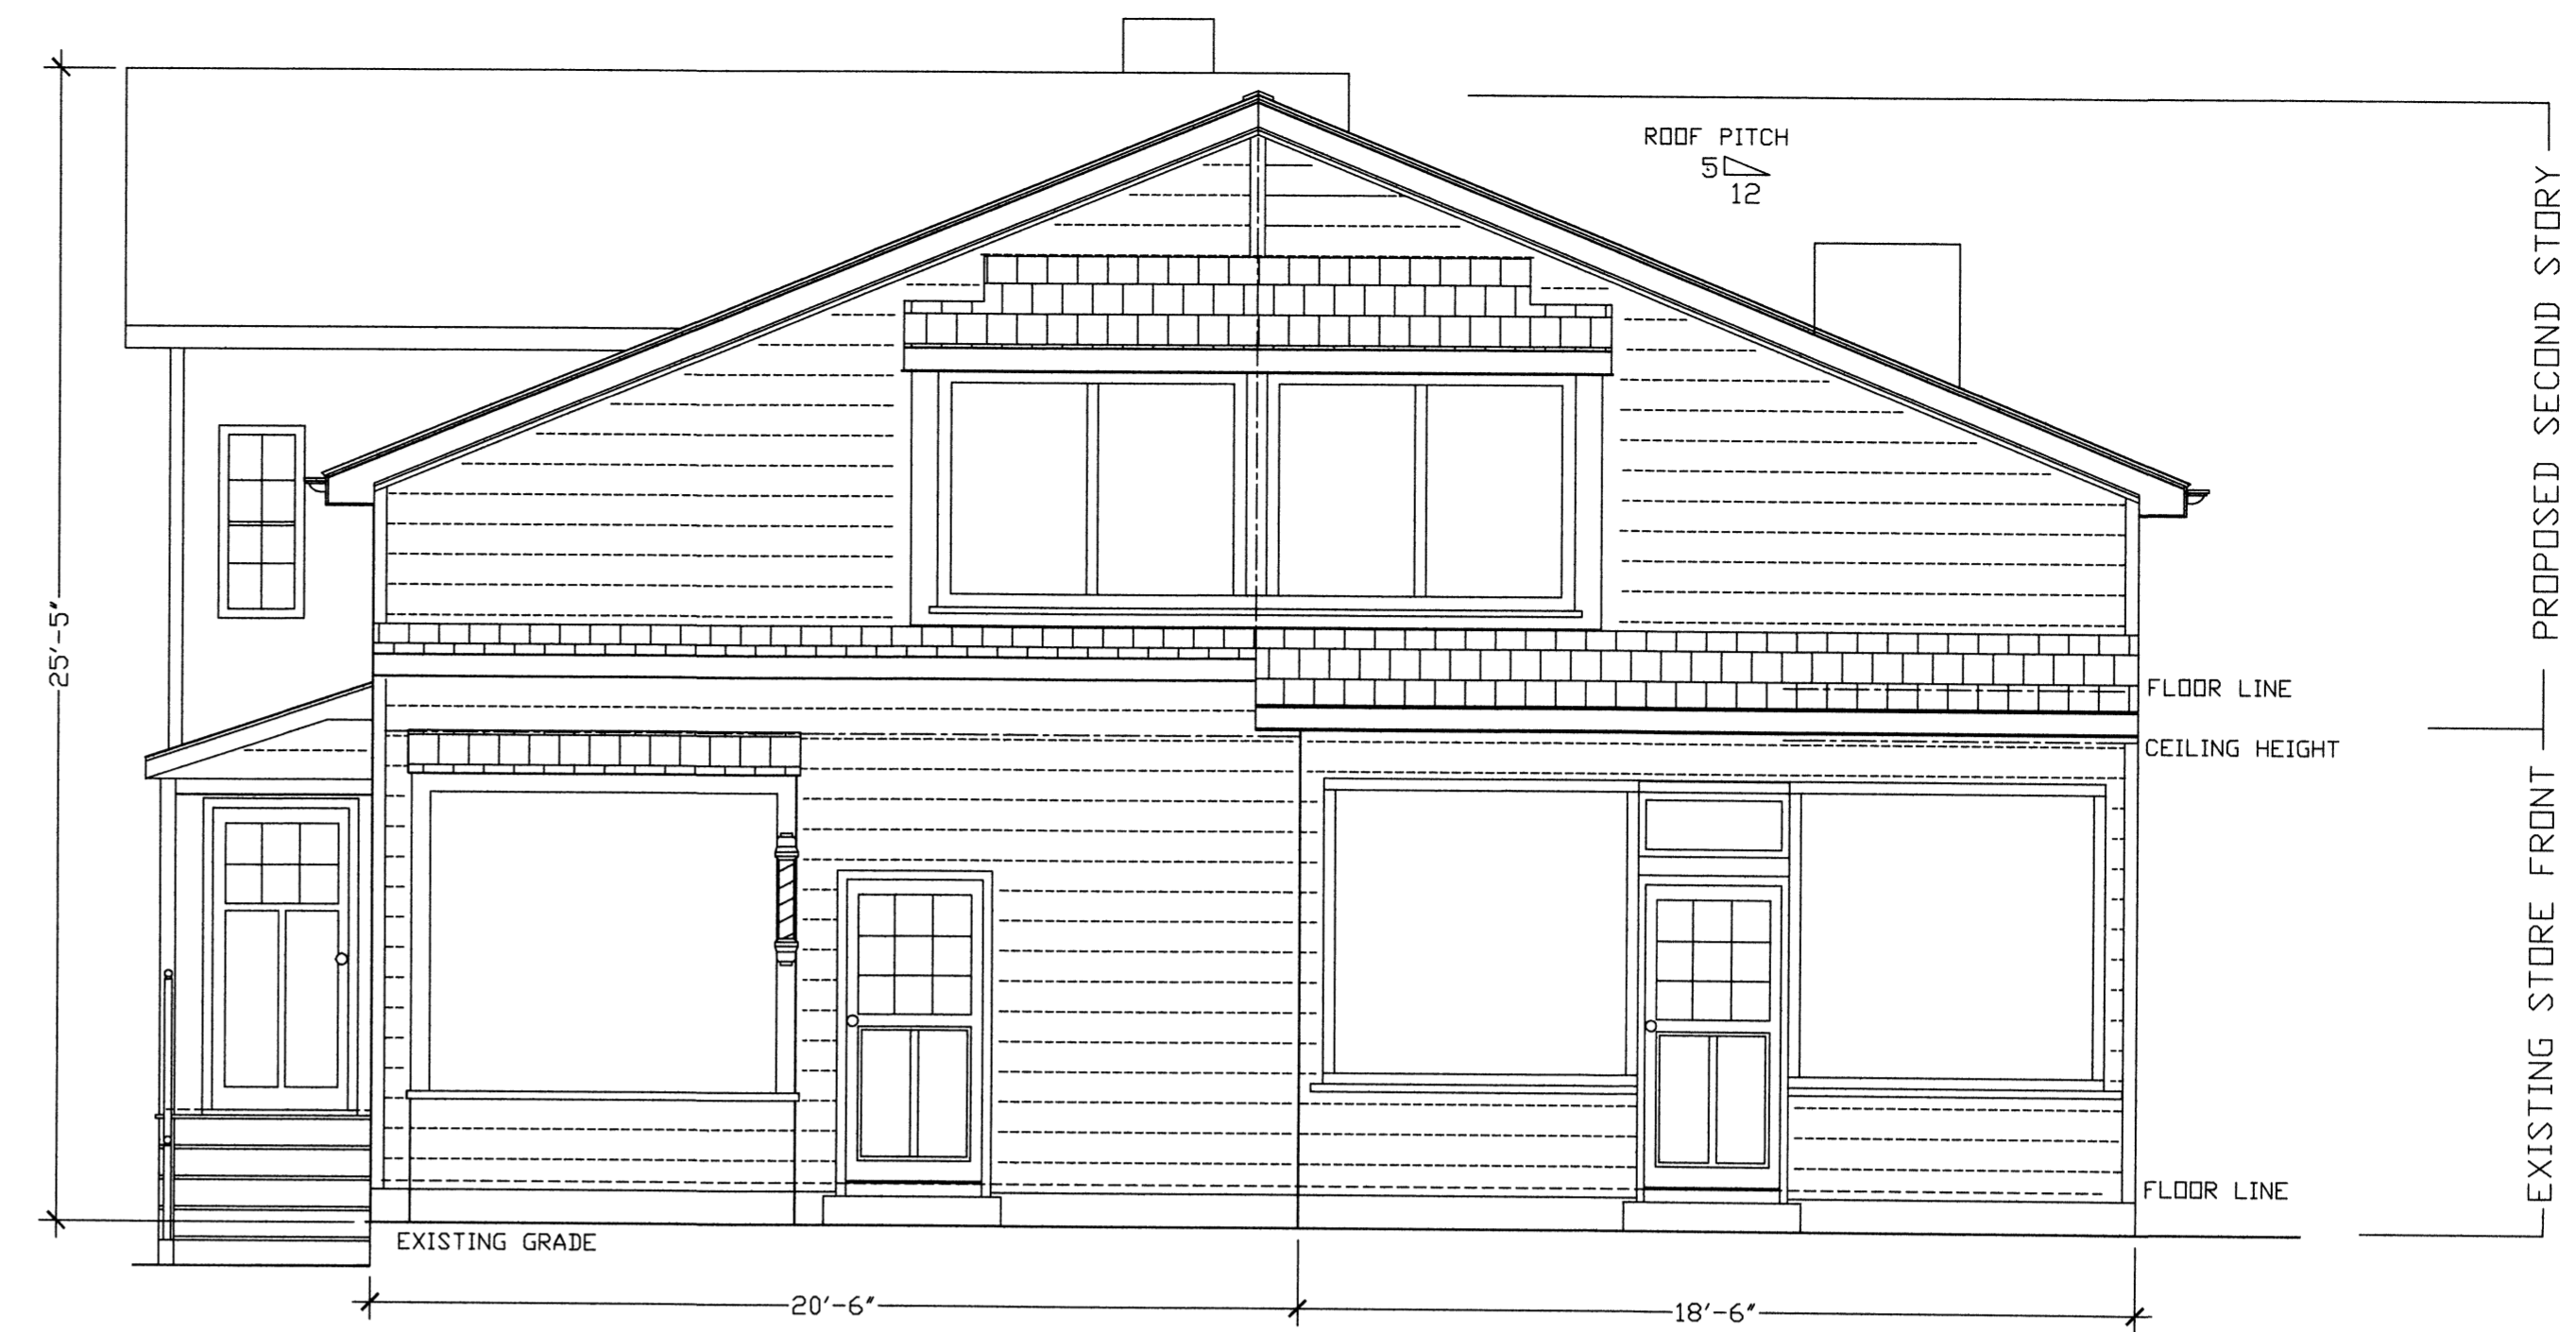

PROPOSED FRONT ELEVATION

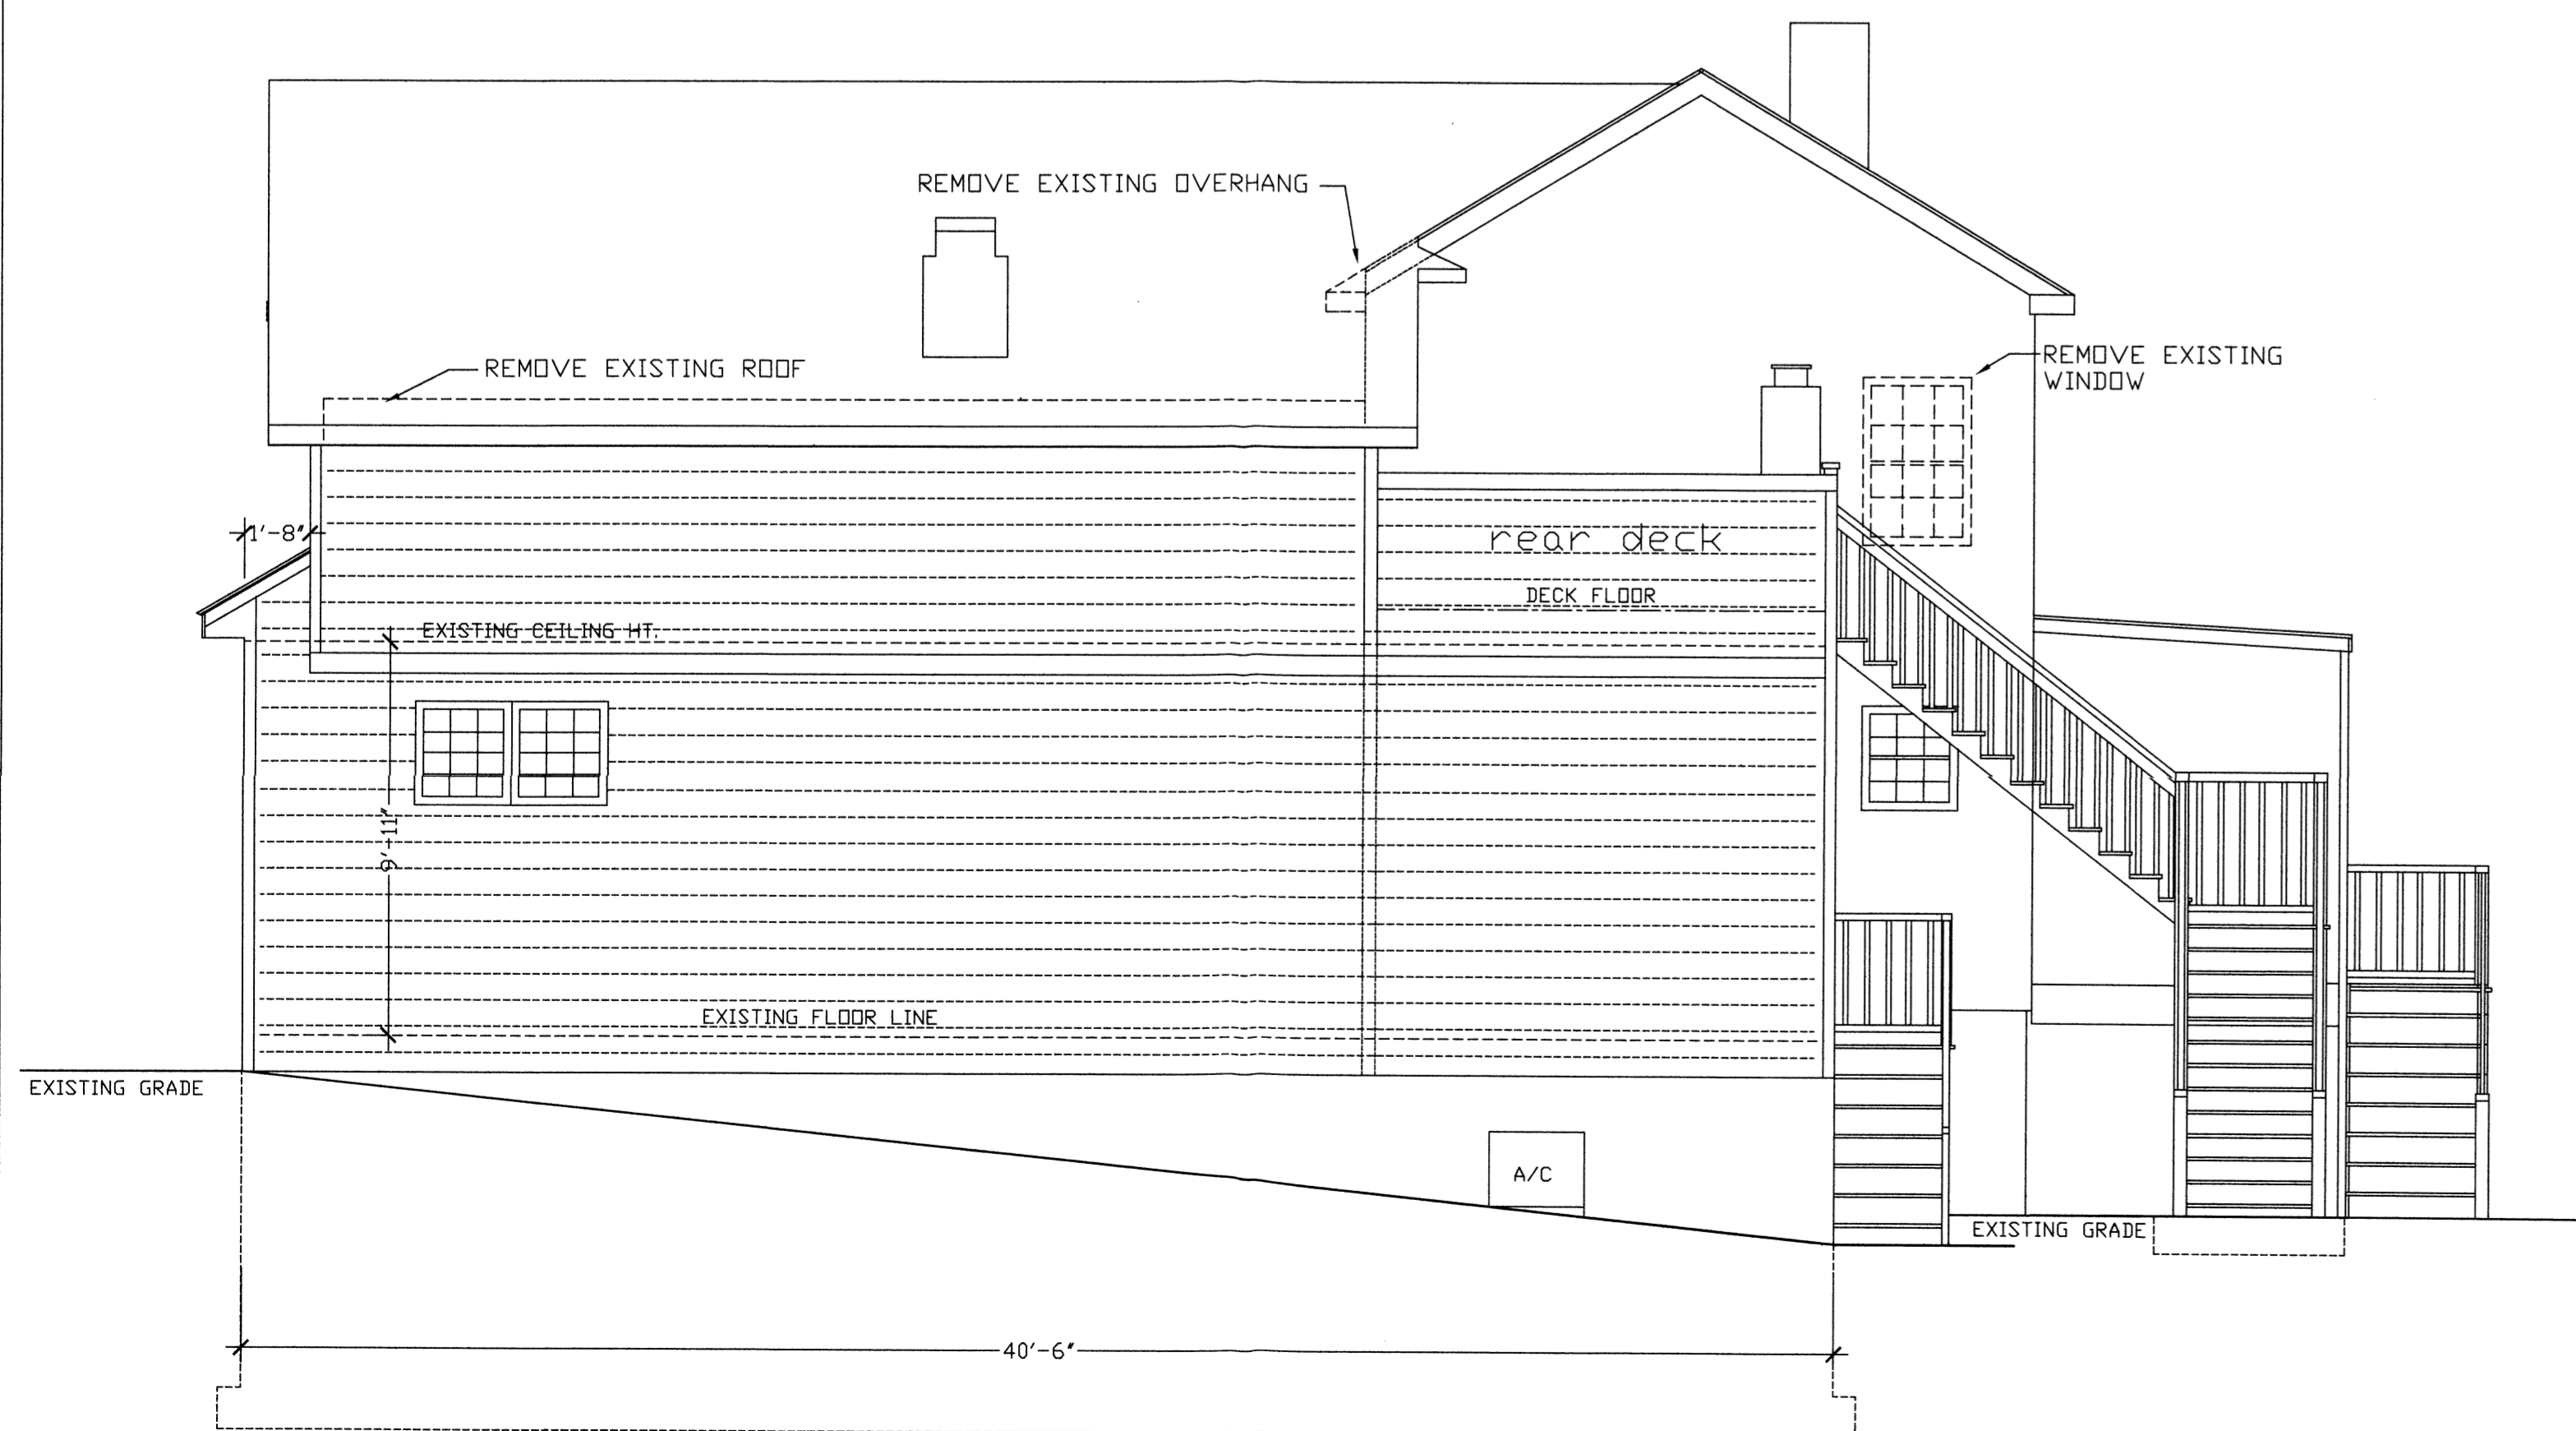

PROPOSED NORTH SIDE ELEVATION

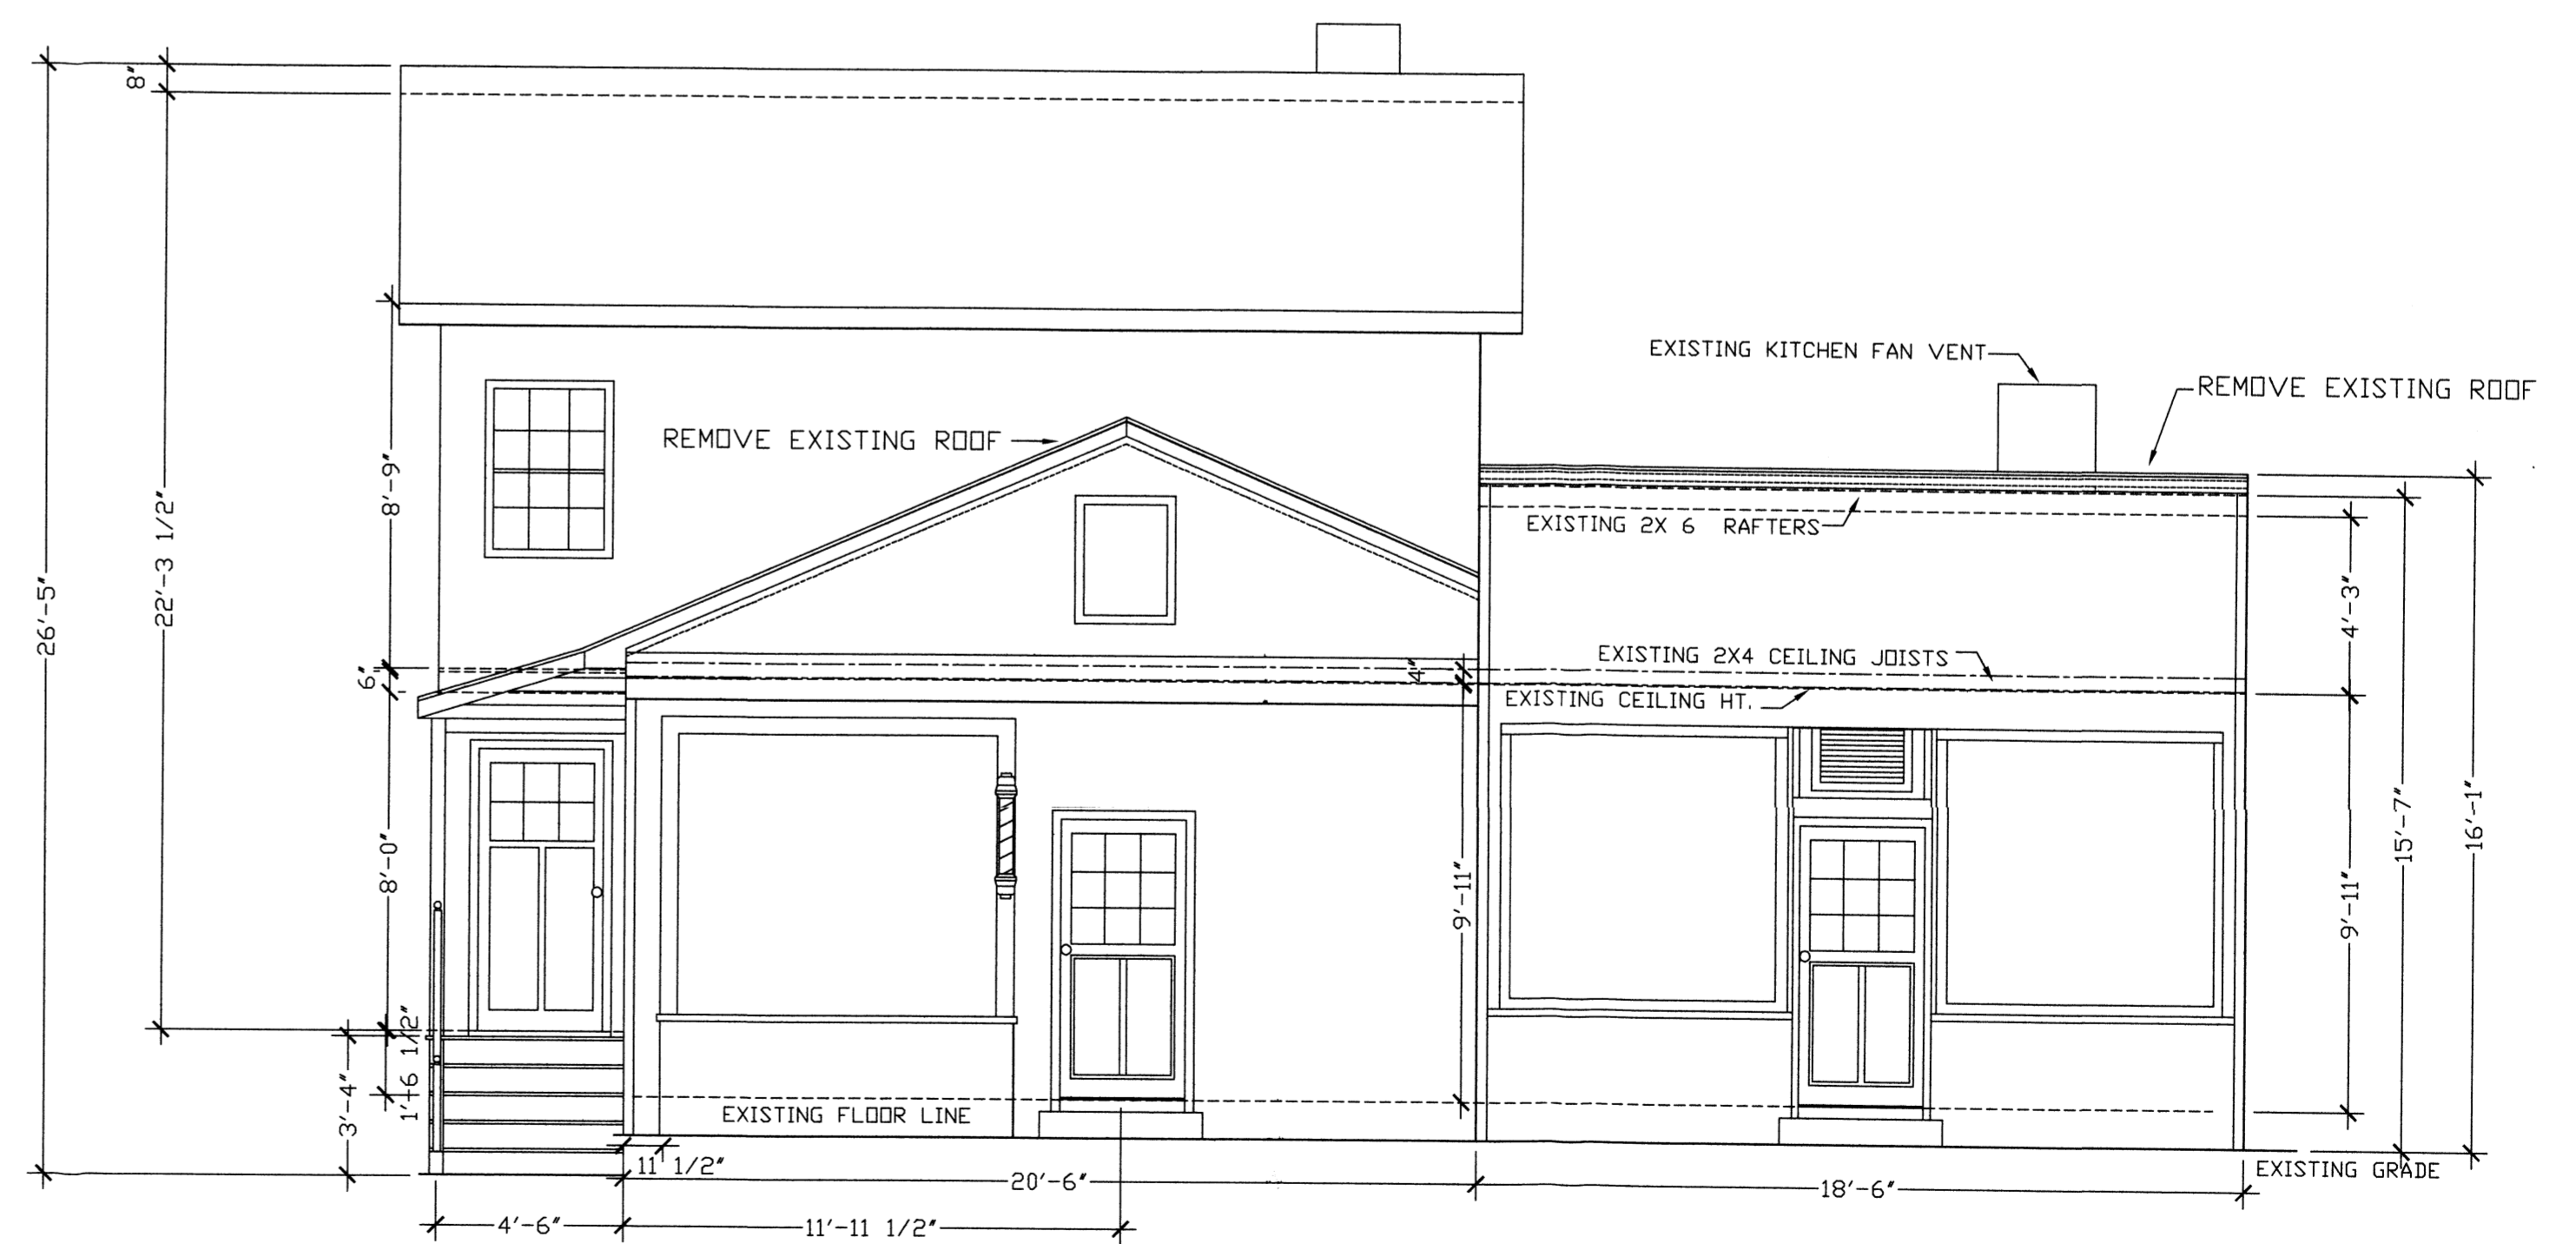

EXISTING FRONT ELEVATION

H O M E D E S I G N S

BY ROSEMARY DELEO

1 DELEO DRIVE STAMFORD, CT. TEL: 203 356-9440

ADDRESS:
16-18 BELLTOWN ROAD
STAMFORD, CT. 06905

PREPARED FOR:
DELEO REALTY, LLC.

PROPOSED NORTH, SOUTH
& FRONT ELEVATIONS

DRAWING NUMBER


A-2

SCALE 1/4"=1'-0"


DATE

RD 01/03/22

#007-22

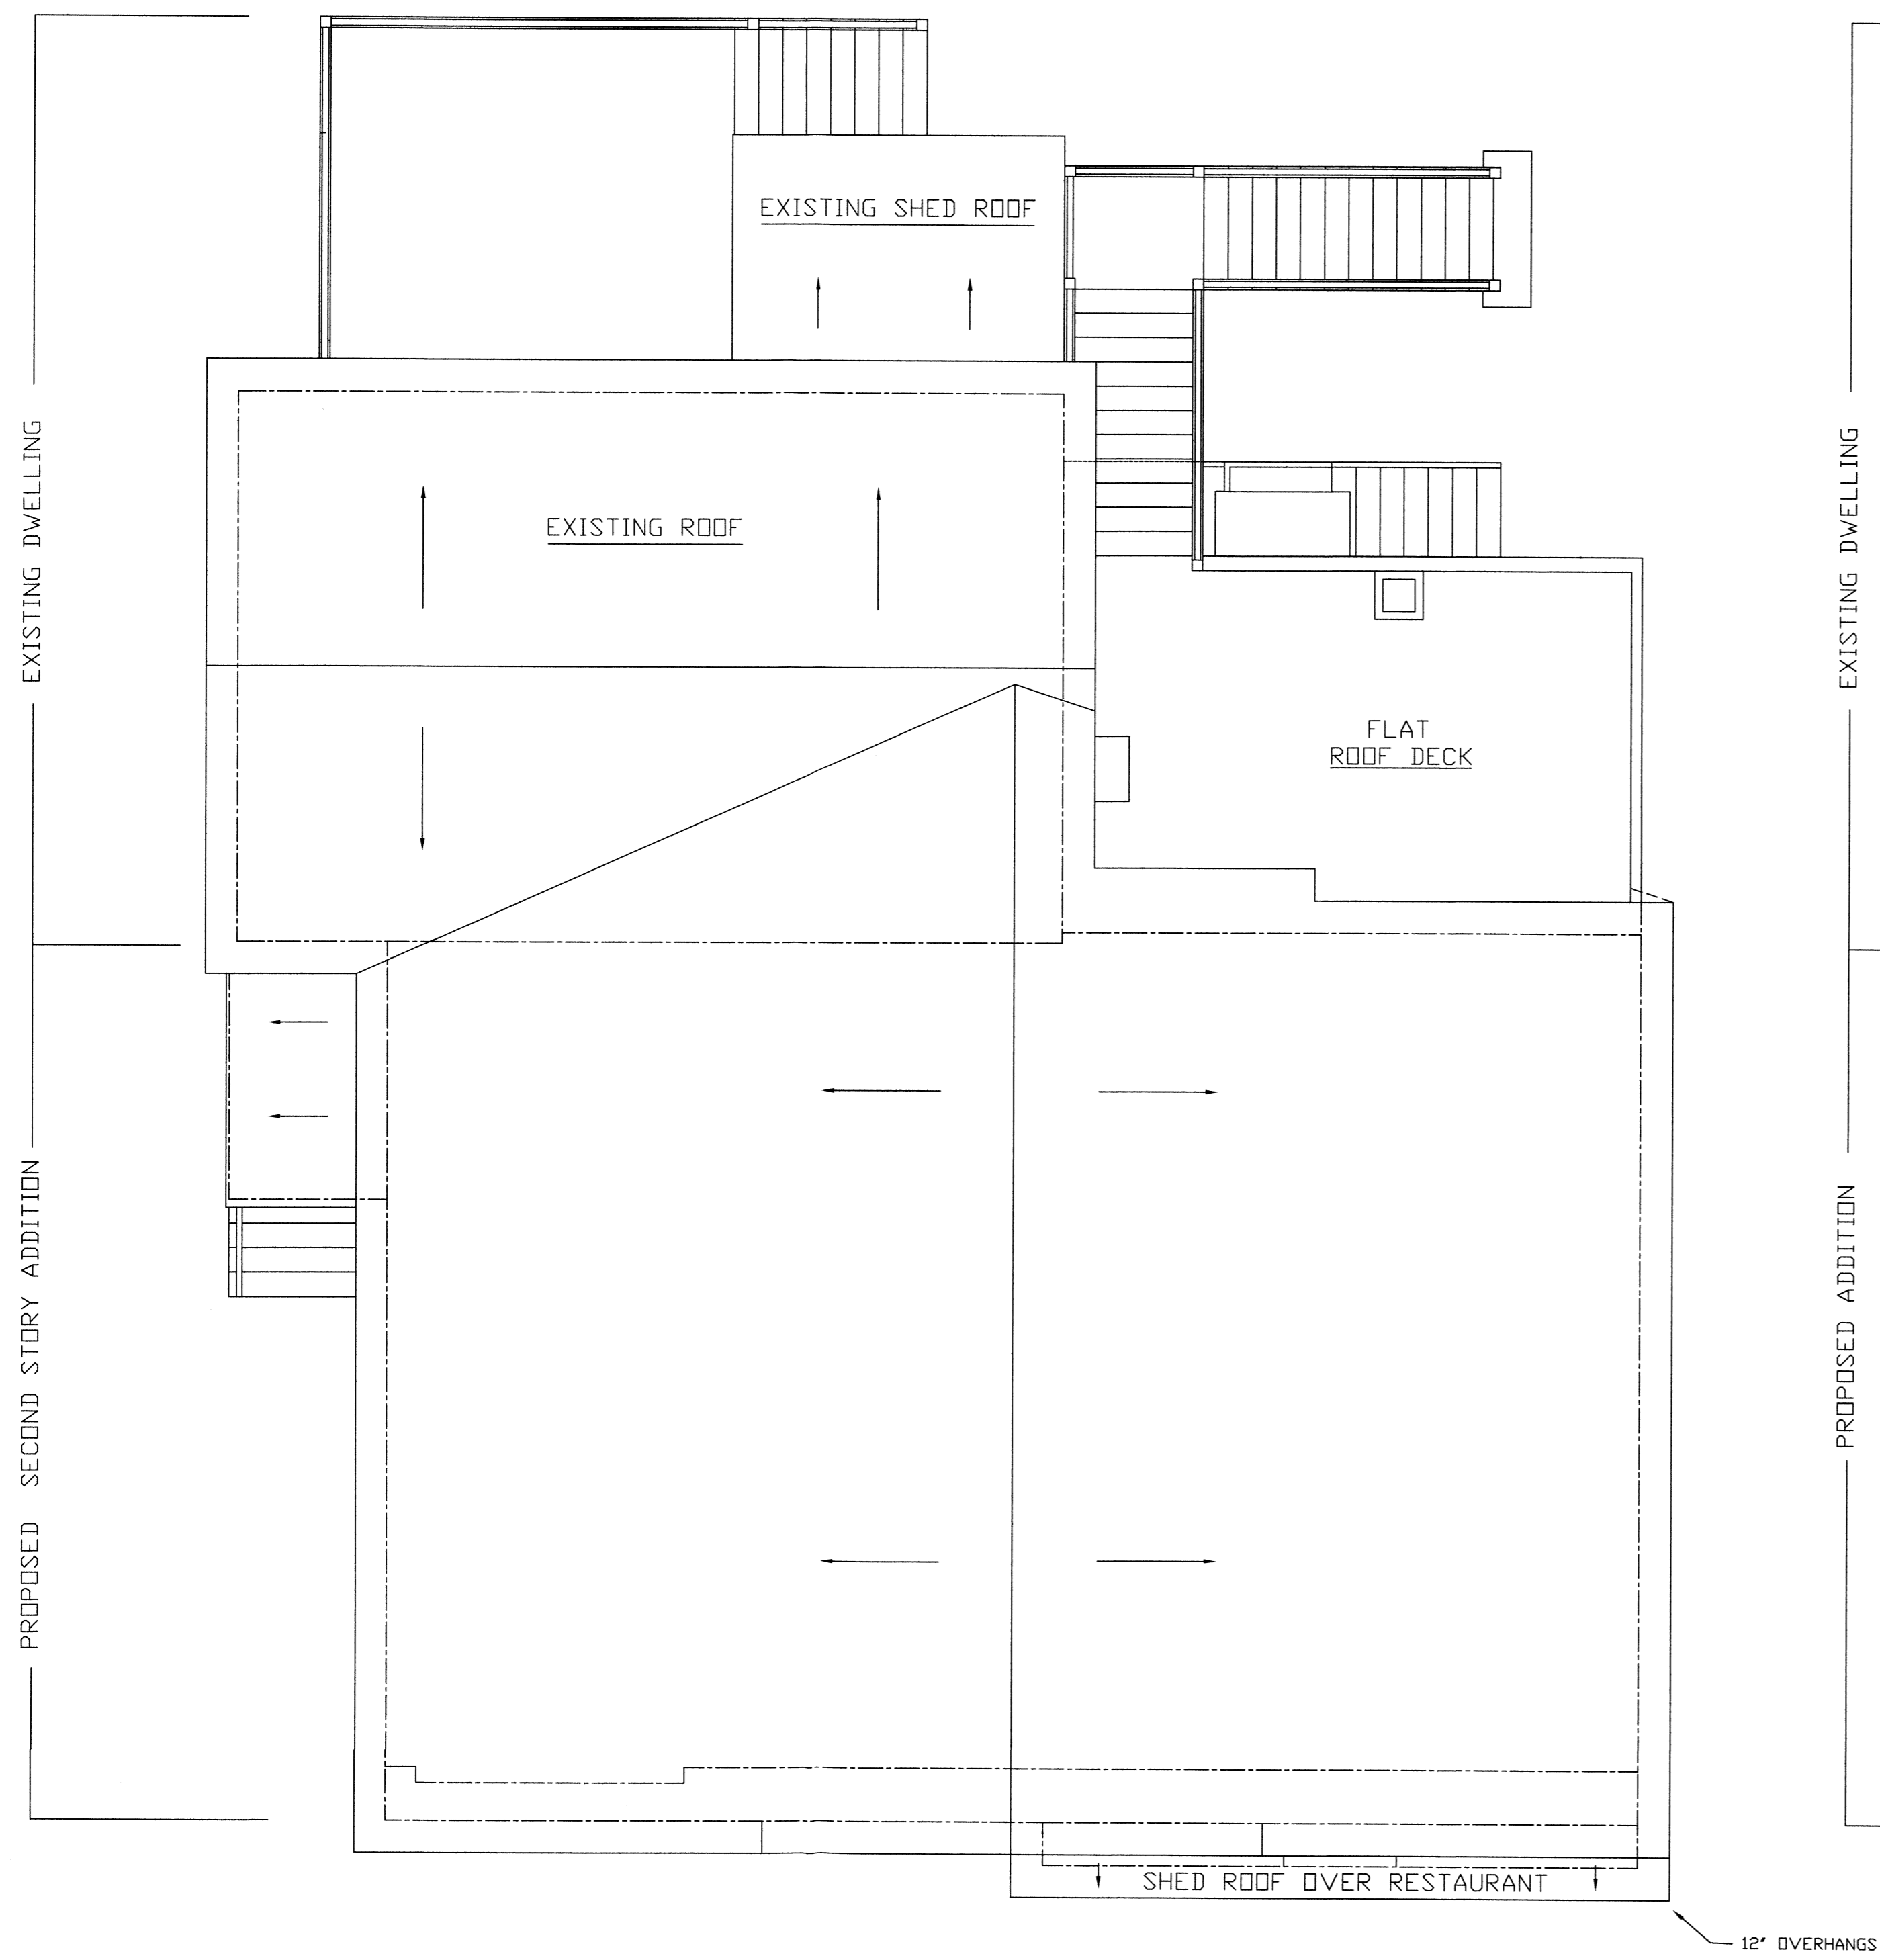

PROPOSED ROOF PLAN

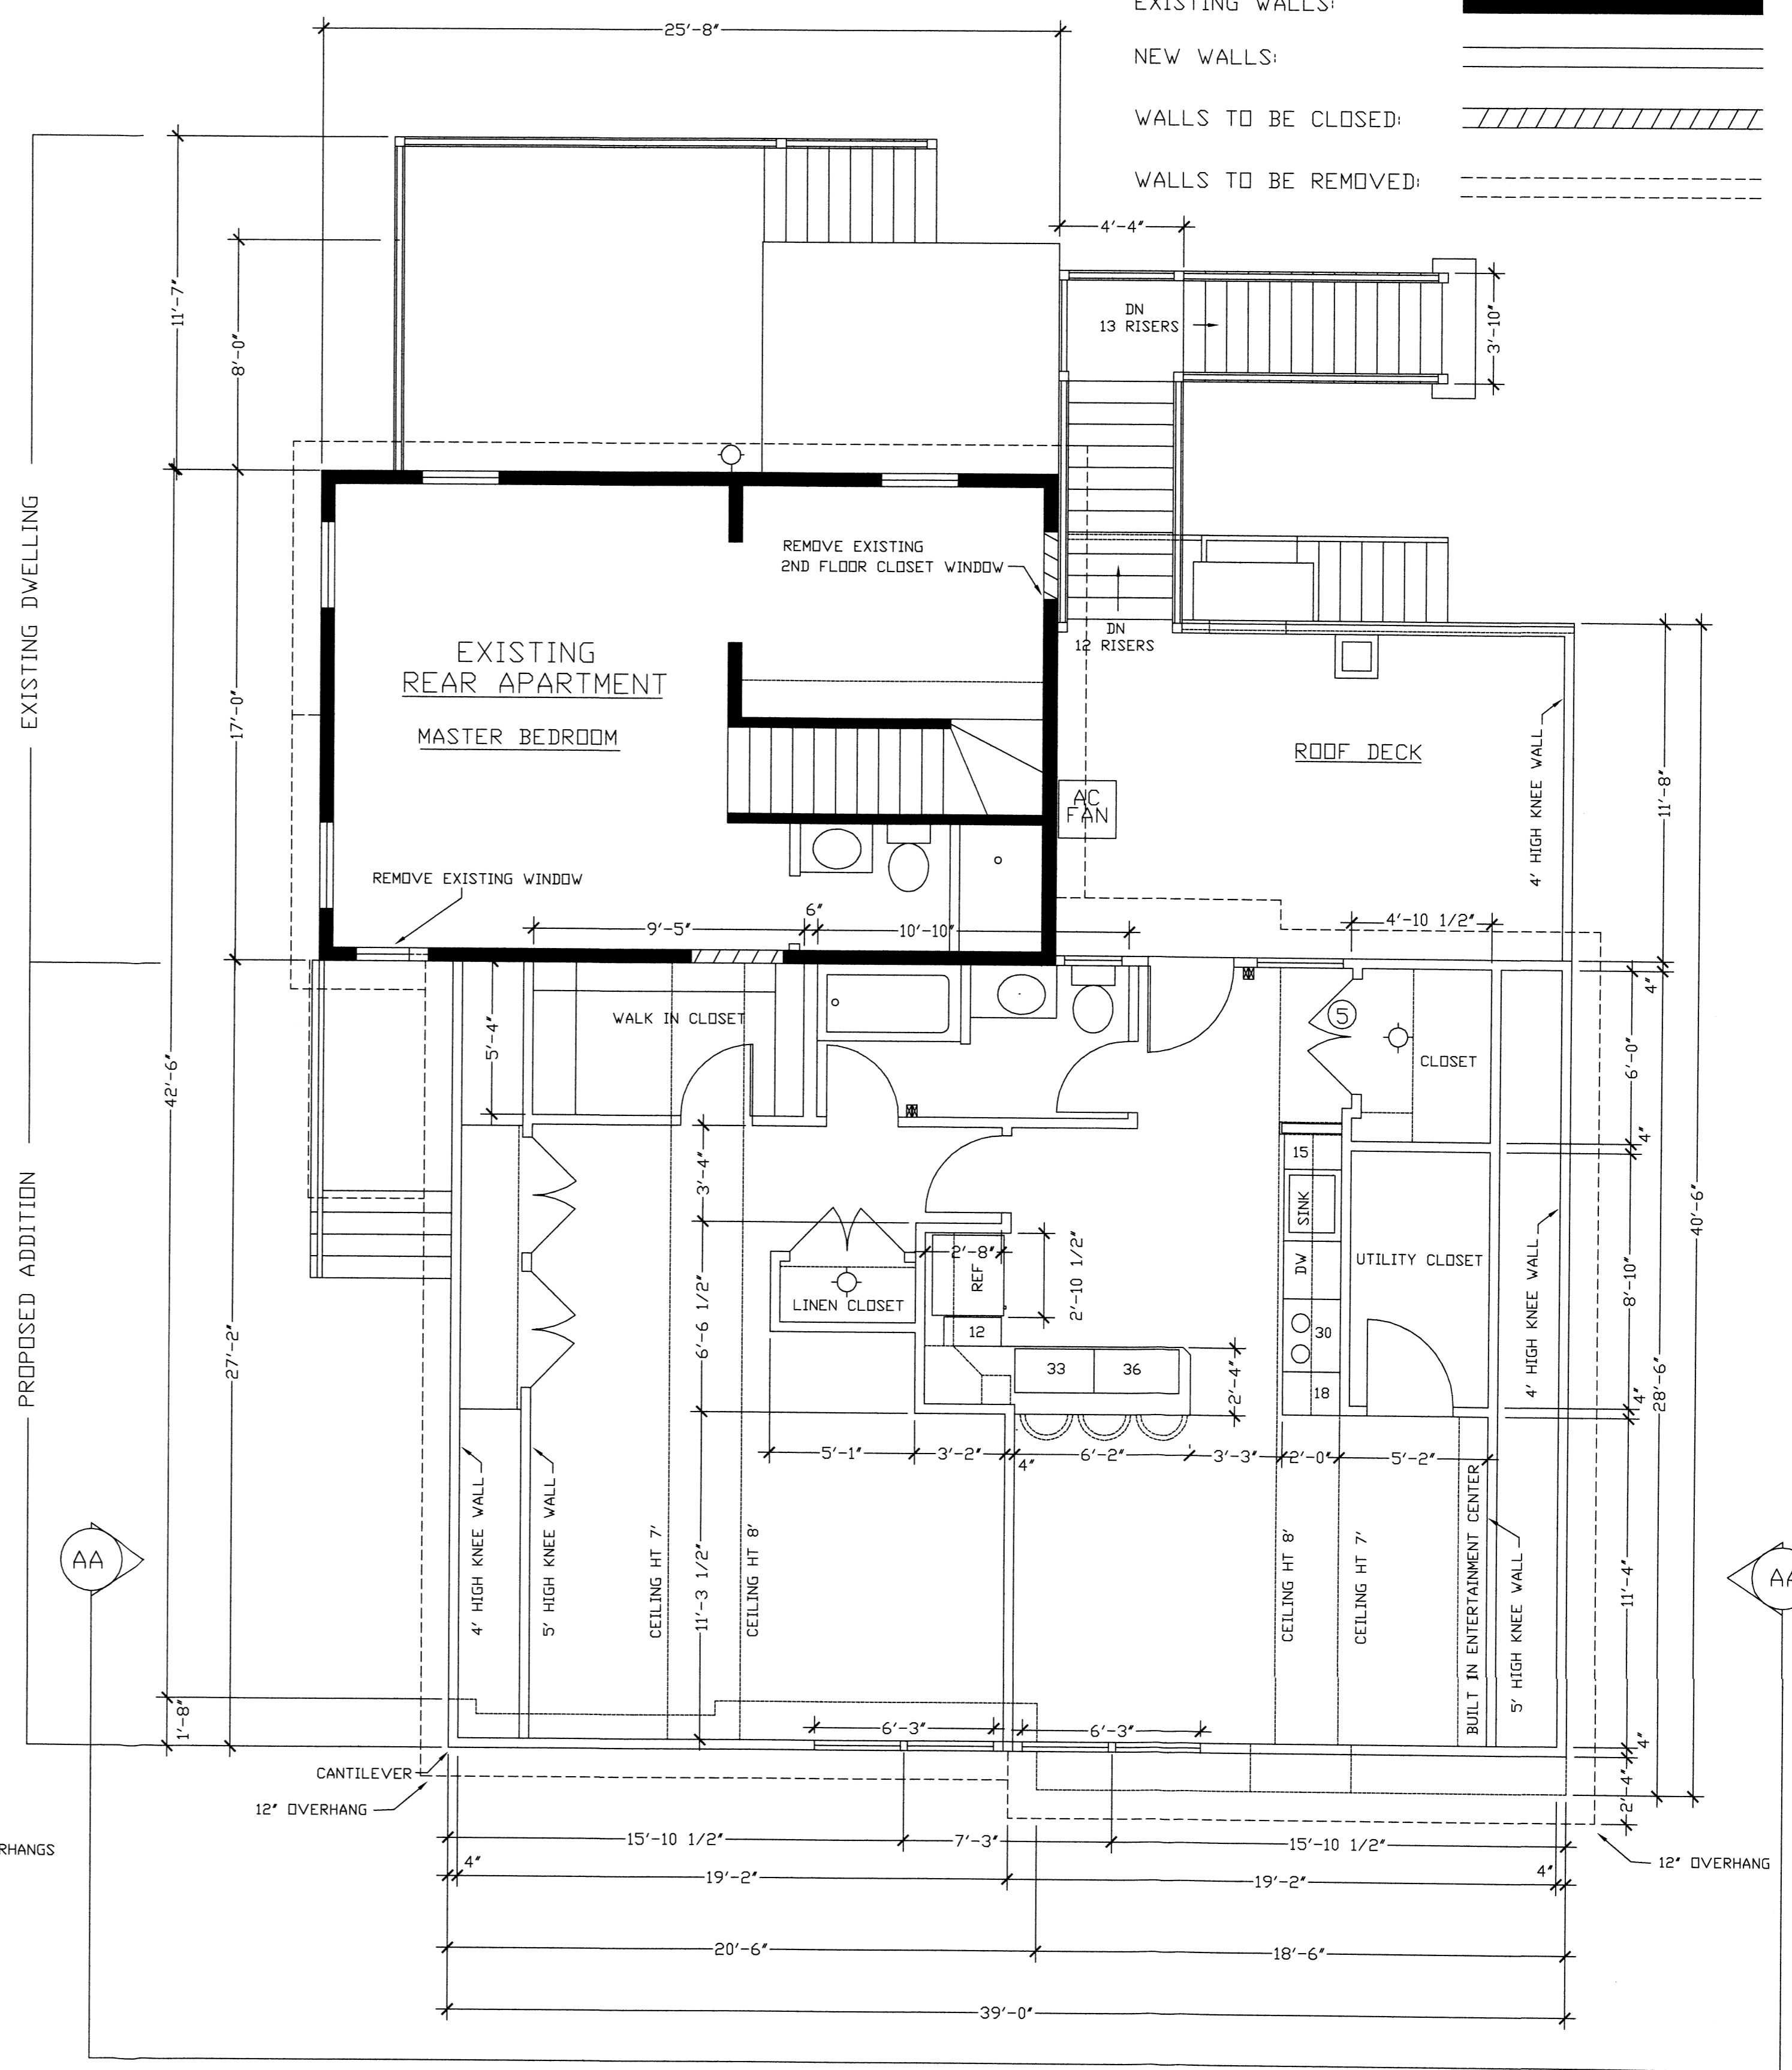

PROPOSED SECOND STORY FLOOR PLANS

LEGEND:

- EXISTING WALLS:
- NEW WALLS:
- WALLS TO BE CLOSED:
- WALLS TO BE REMOVED:

DRAWING NUMBER

A-3

PROPOSED 2ND STORY
FLOOR PLAN & ROOF PLAN

SCALE
1/4" = 1'-0"

DATE
01/03/22

PREPARED FOR:

DELEO REALTY, LLC.


ADDRESS:

16-18 BELLTOWN ROAD
STAMFORD, CT. 06905


H O M E D E S I G N S
BY ROSEMARY DELEO

1 DELEO DRIVE STAMFORD, CT. TEL: 203 356-9440

#007-22

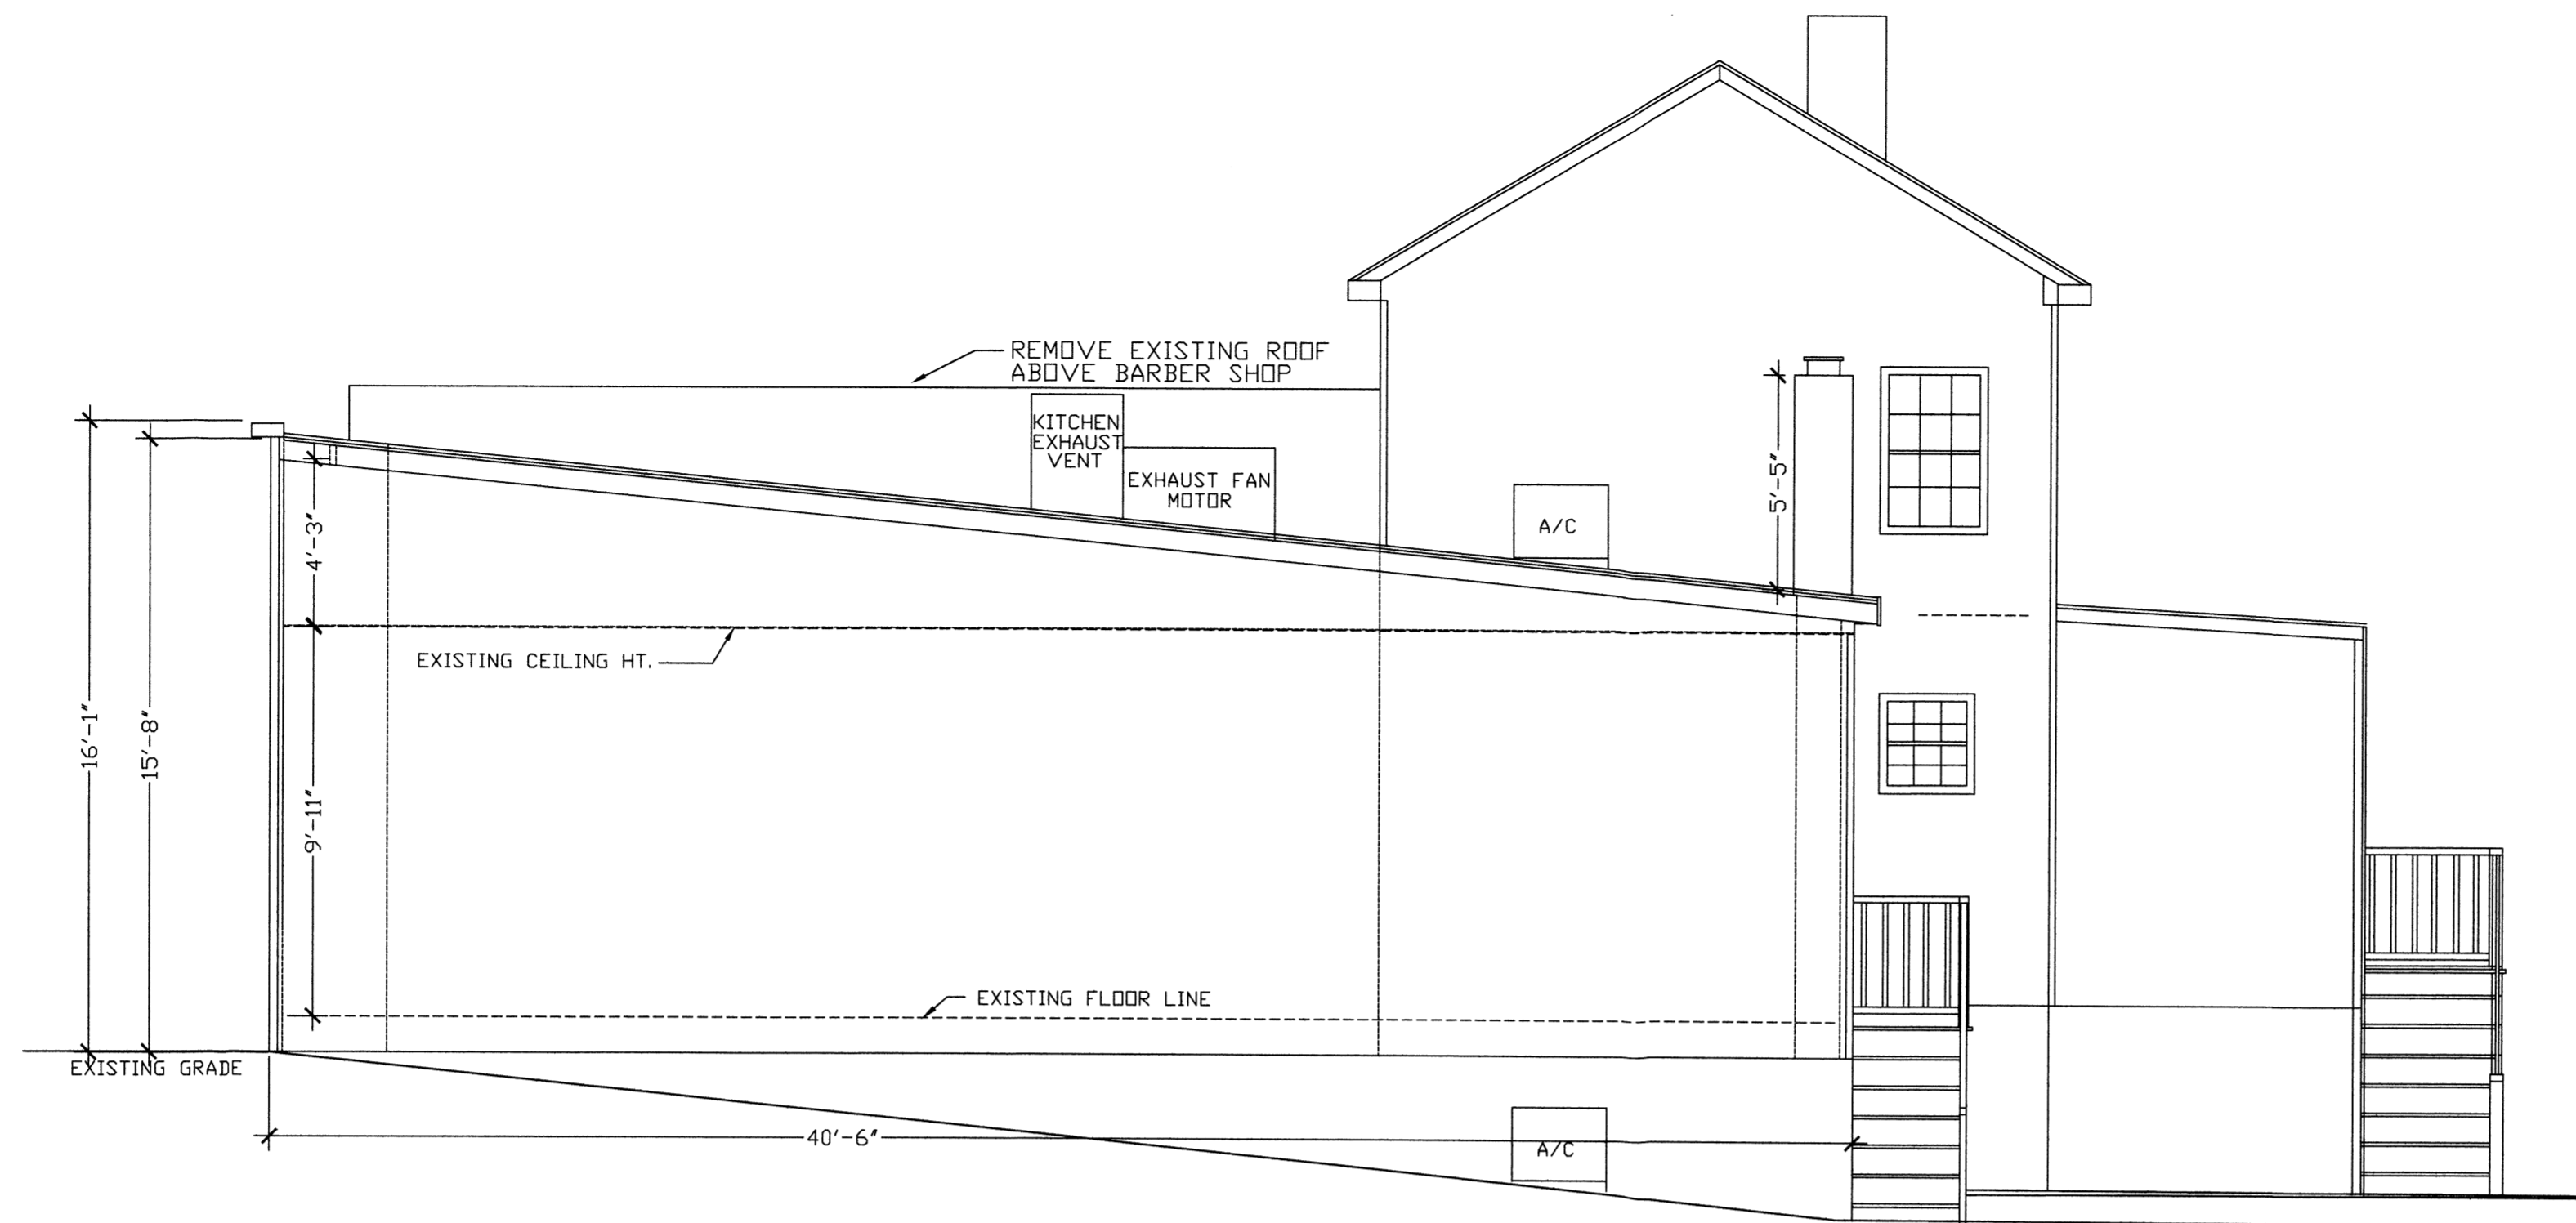

EXISTING NORTH SIDE ELEVATION

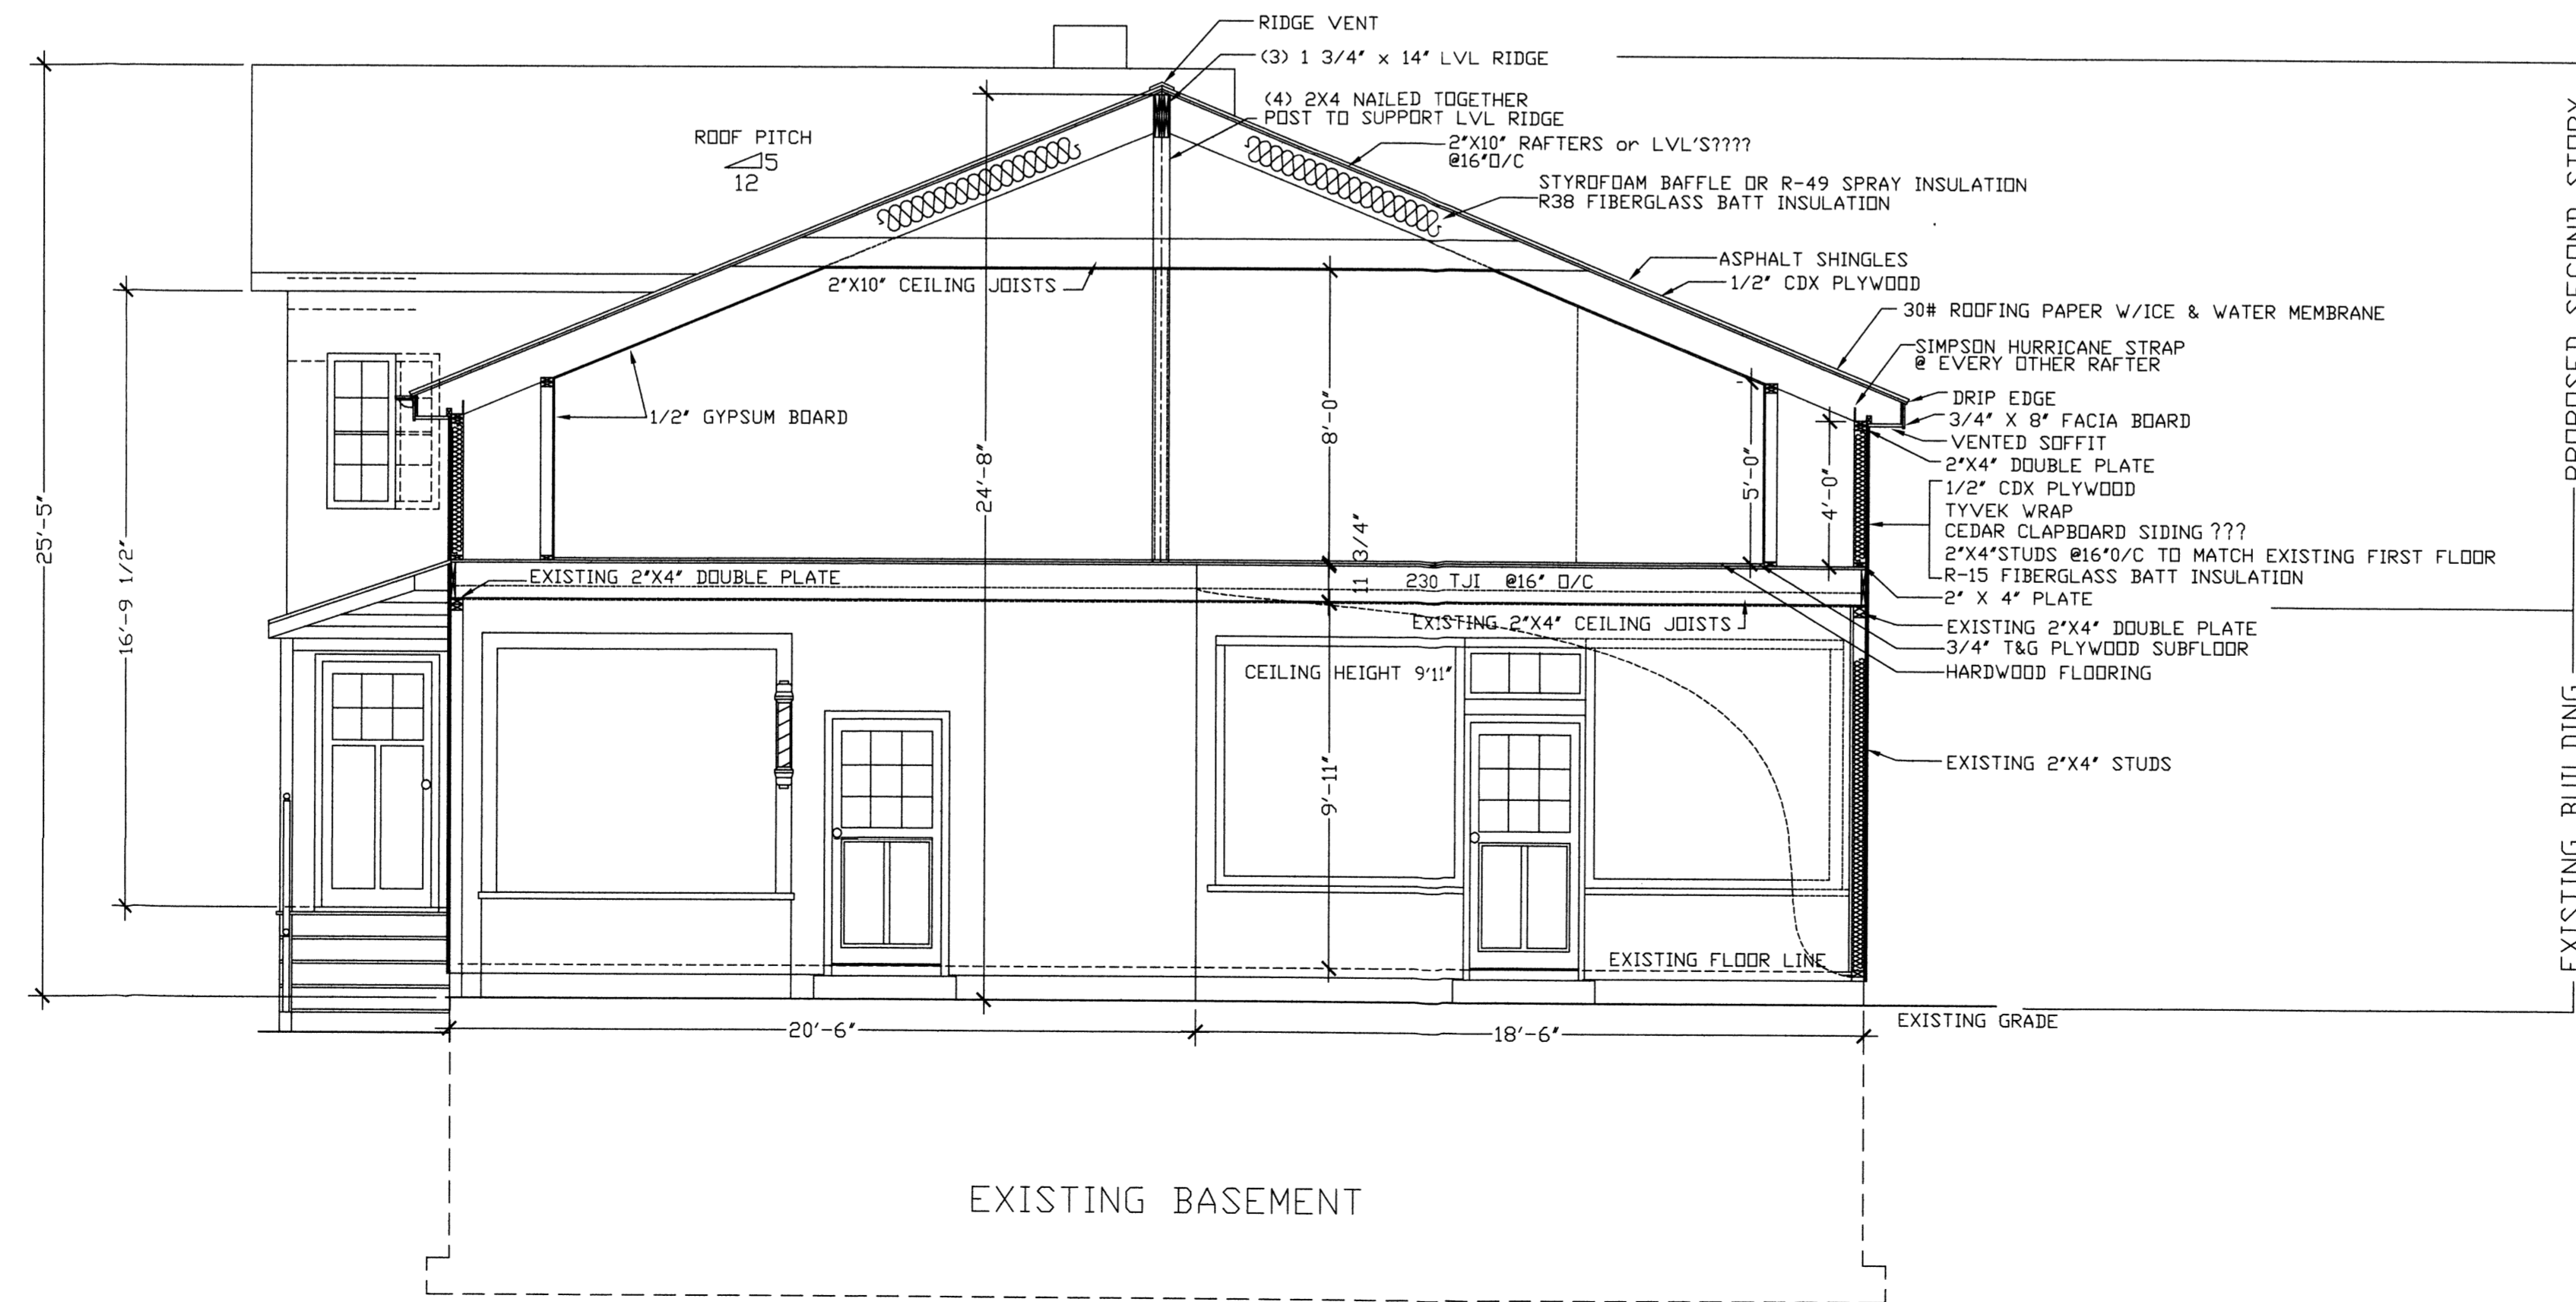

SECTION AA