




1 NORTH FRONT ELEVATION
SCALE: 3/16" = 1'-0"

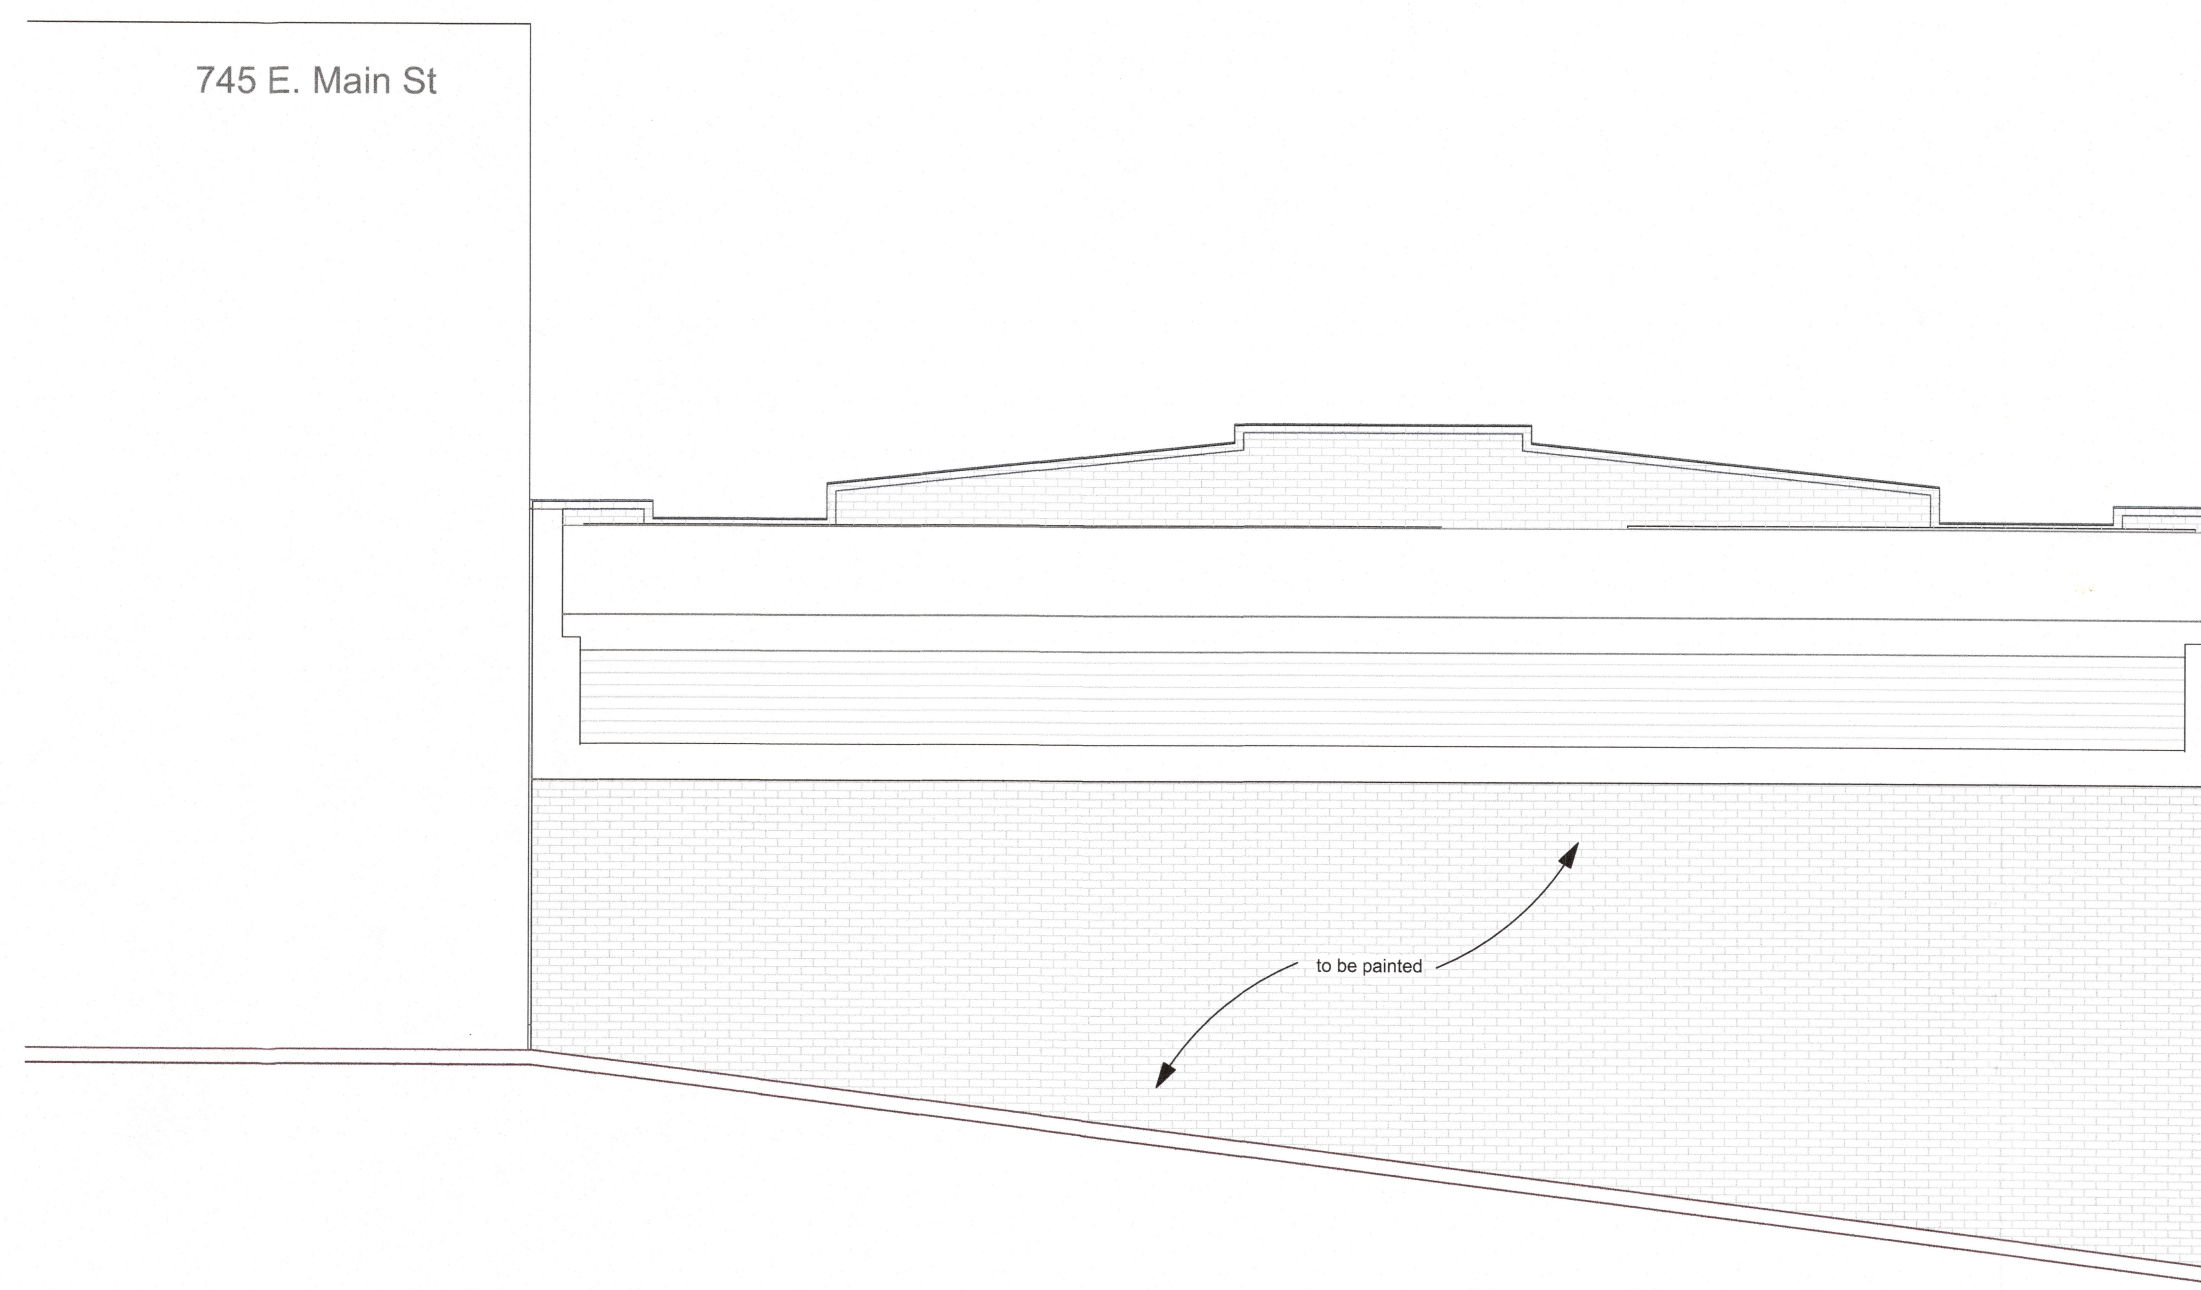


2 SOUTH ELEVATION
SCALE: 3/16" = 1'-0"

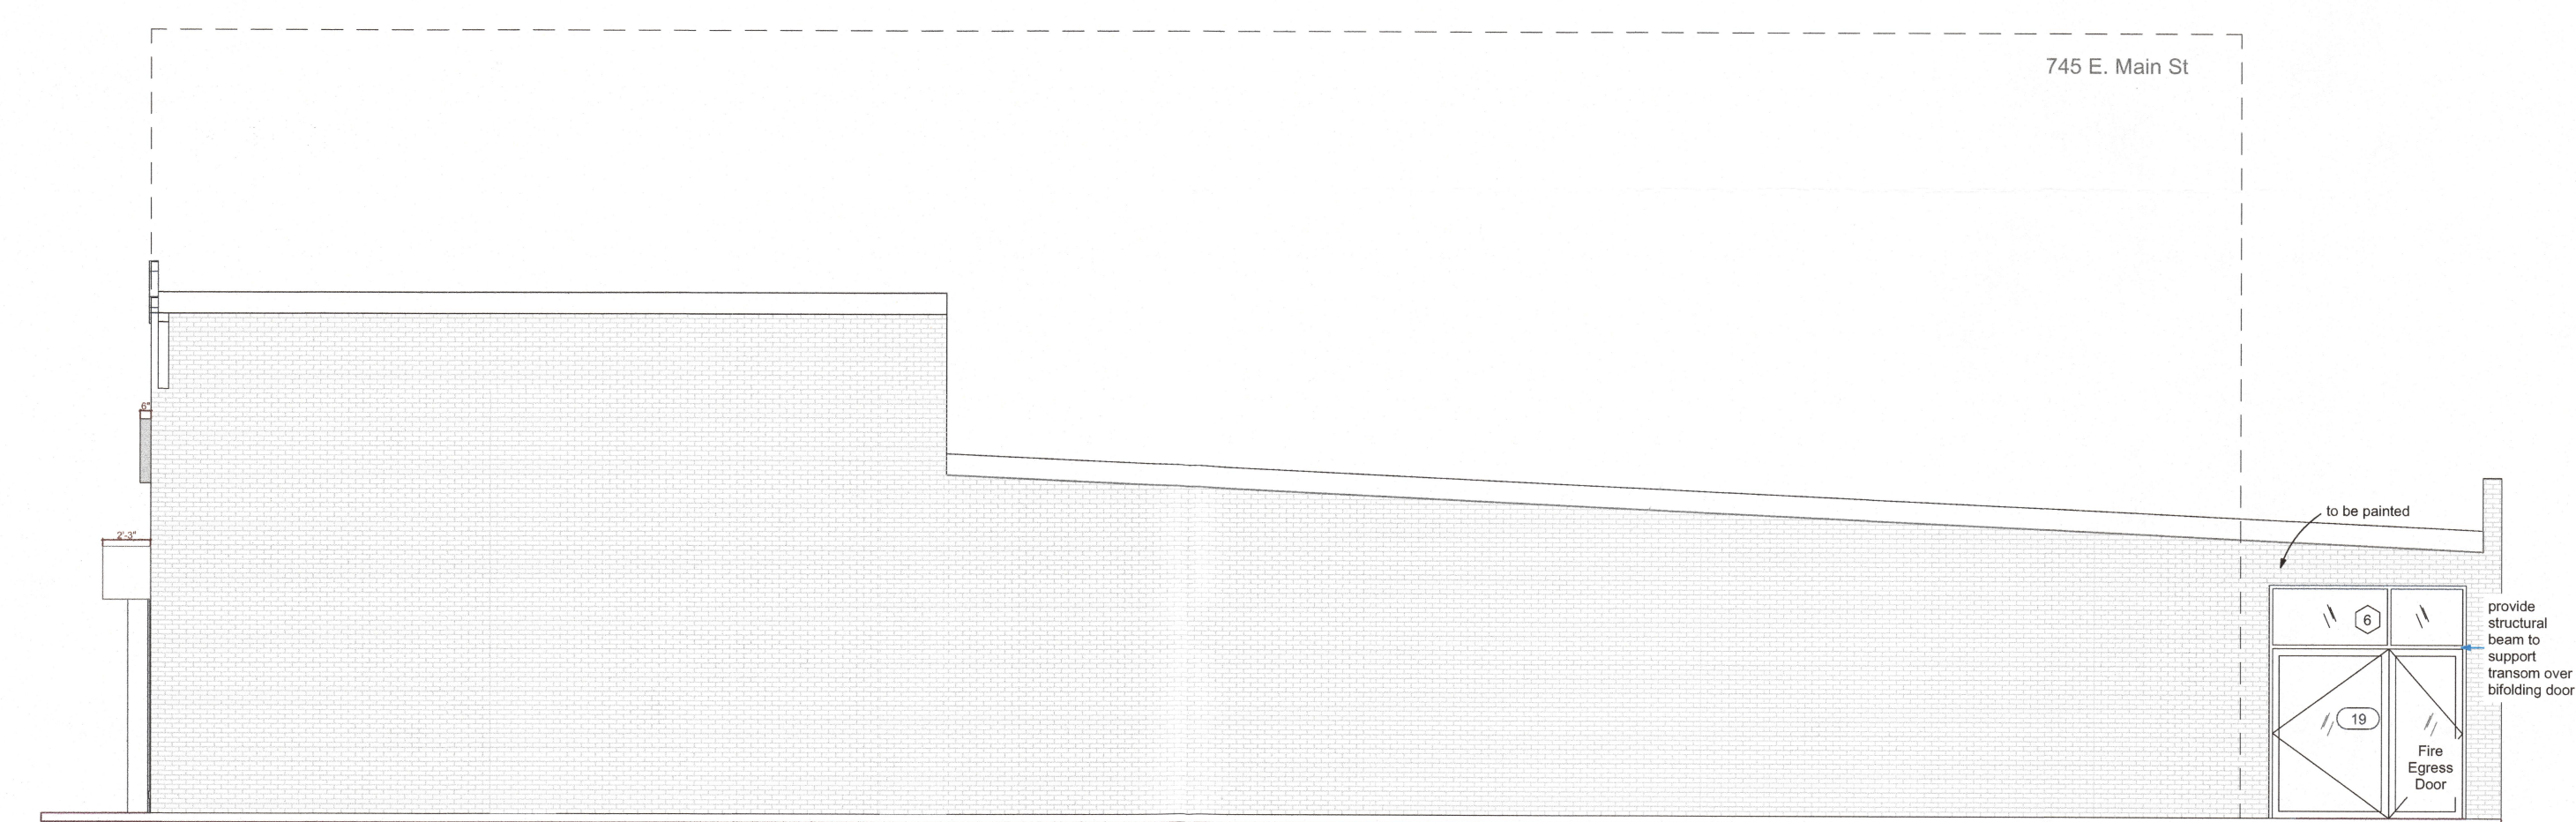


3 EAST ELEVATION
SCALE: 1/8" = 1'-0"

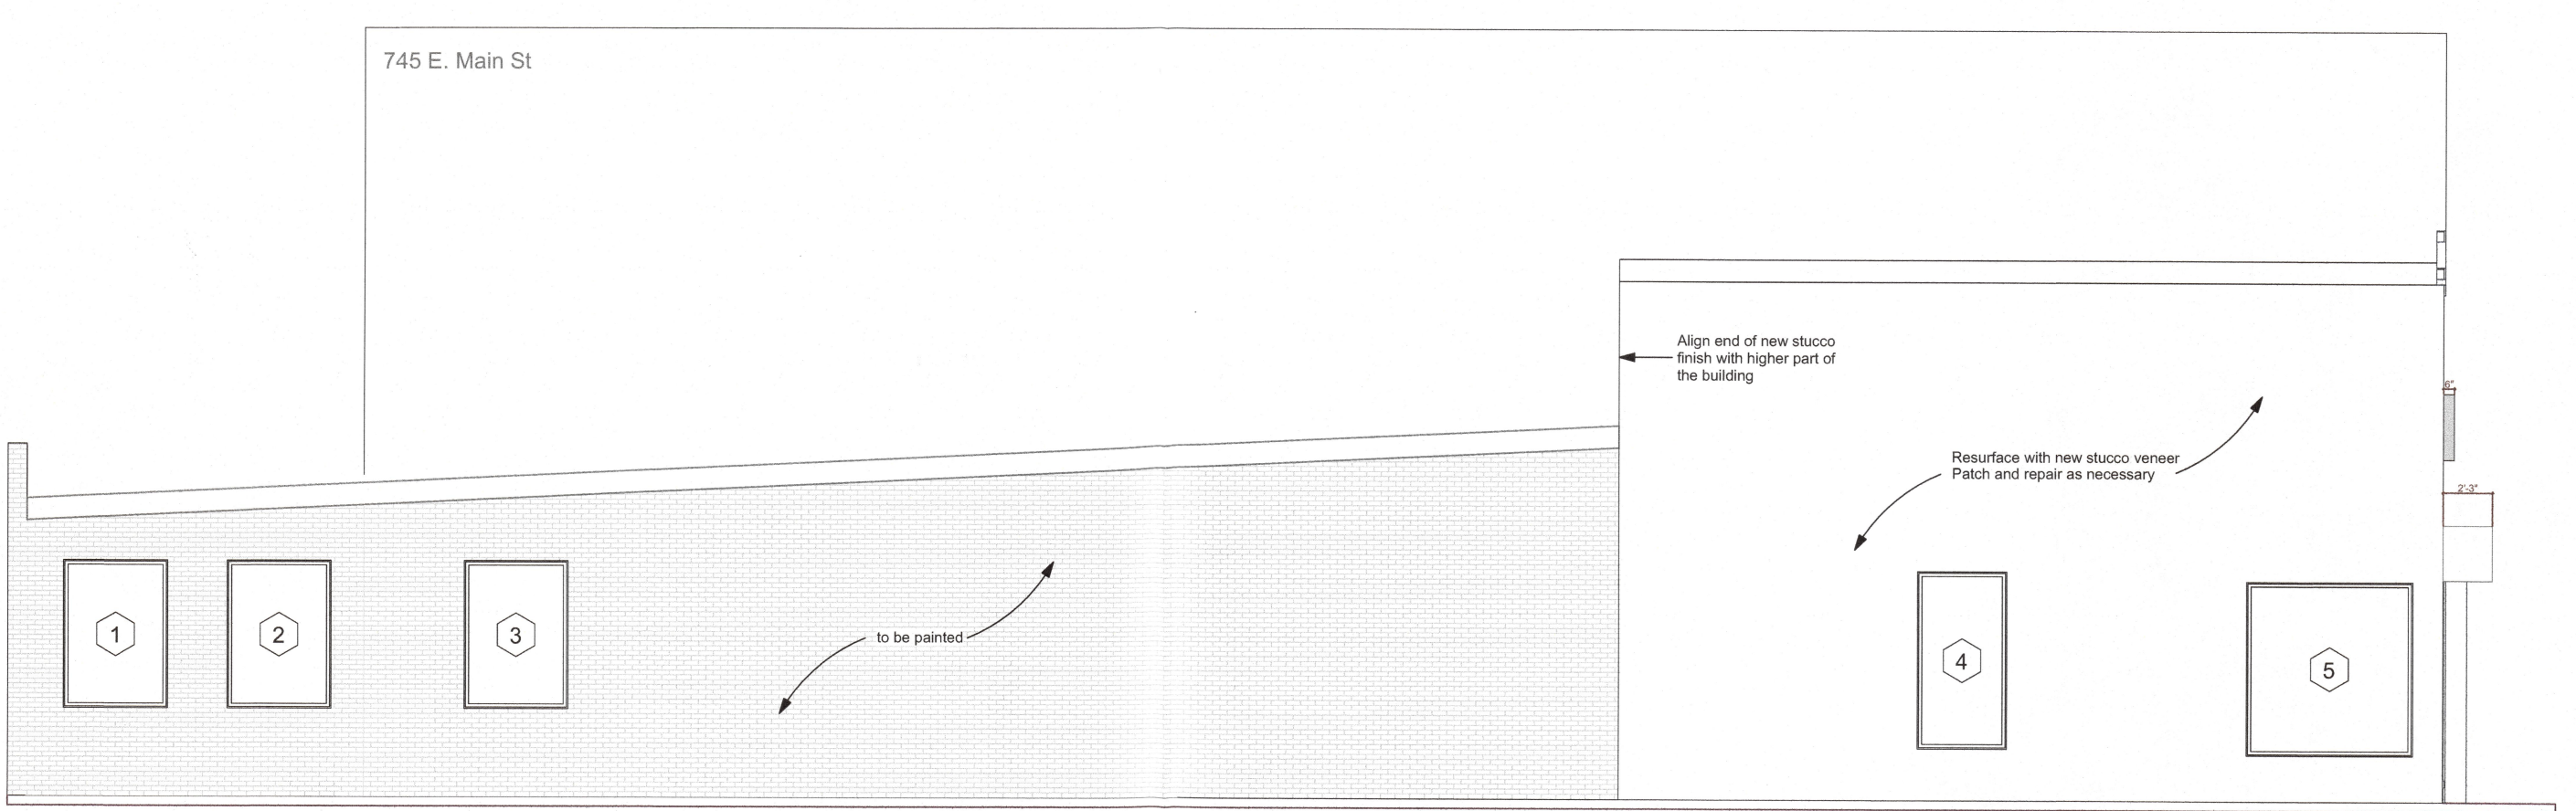

4 WEST ELEVATION
SCALE: 1/8" = 1'-0"

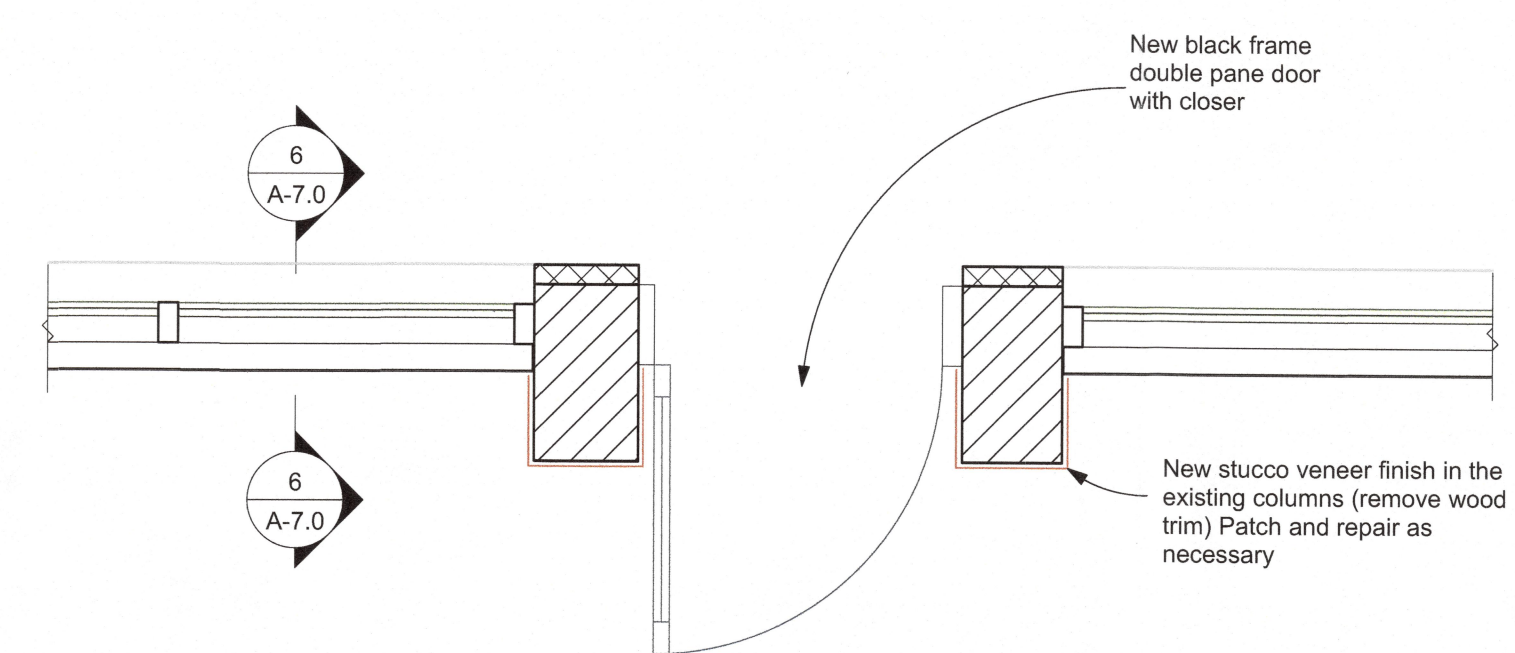

5 FRONT ENTRY PLAN
SCALE: 1/2" = 1'-0"

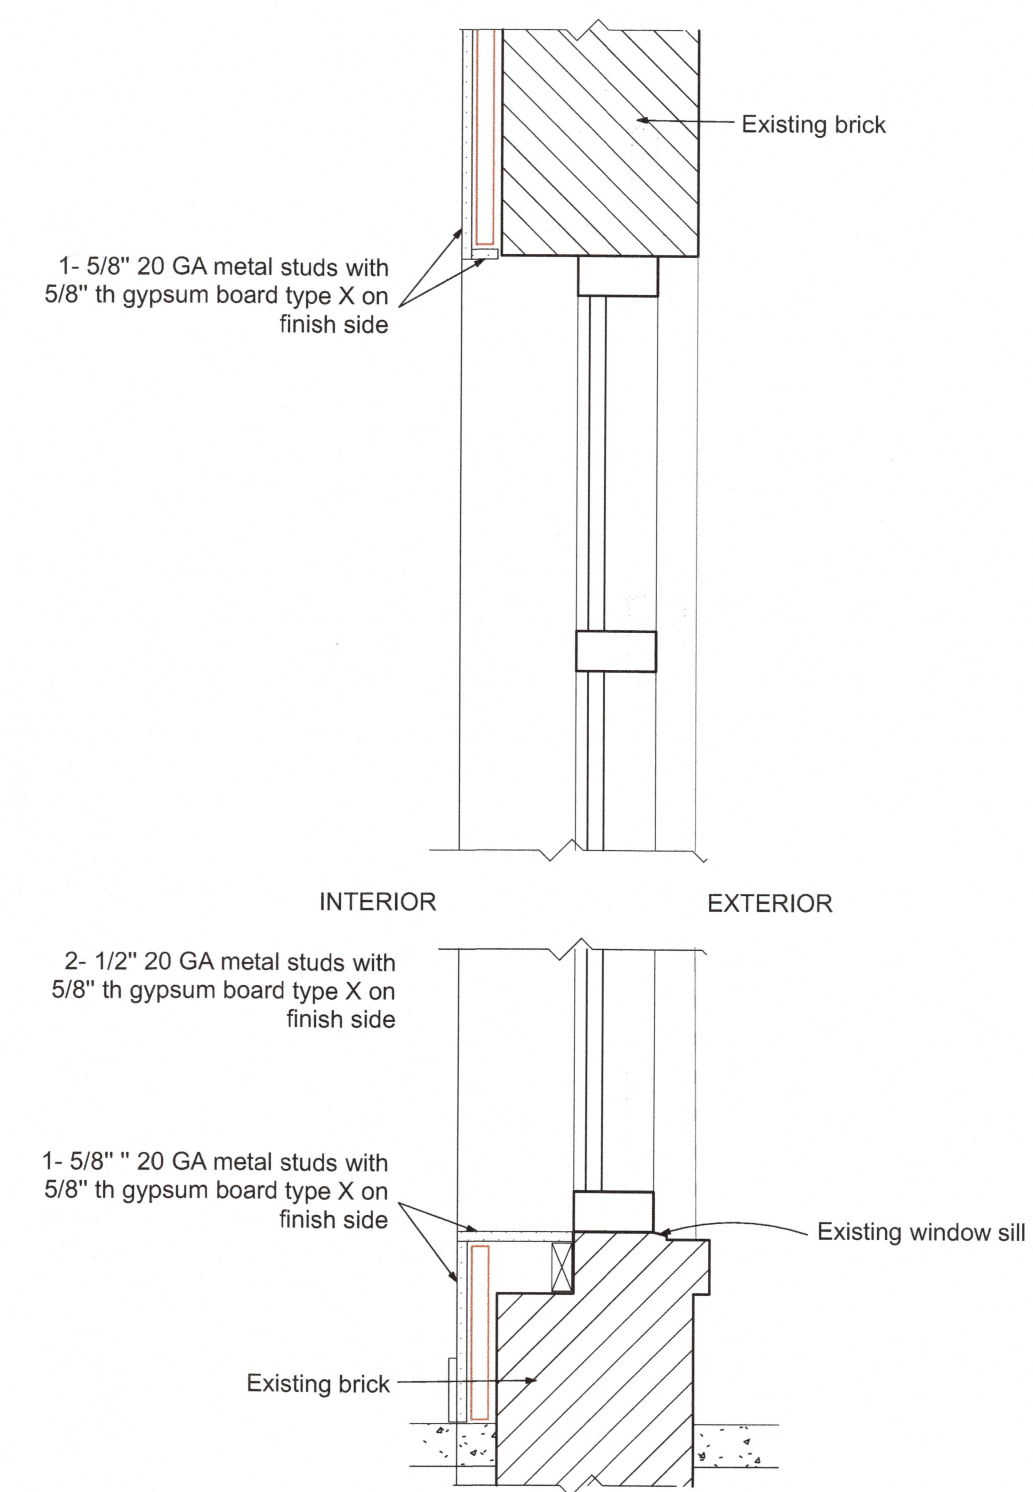

6 STORE FRONT PARTIAL SECTION
SCALE: 1" = 1'-0"

#020-22

