



#022-22

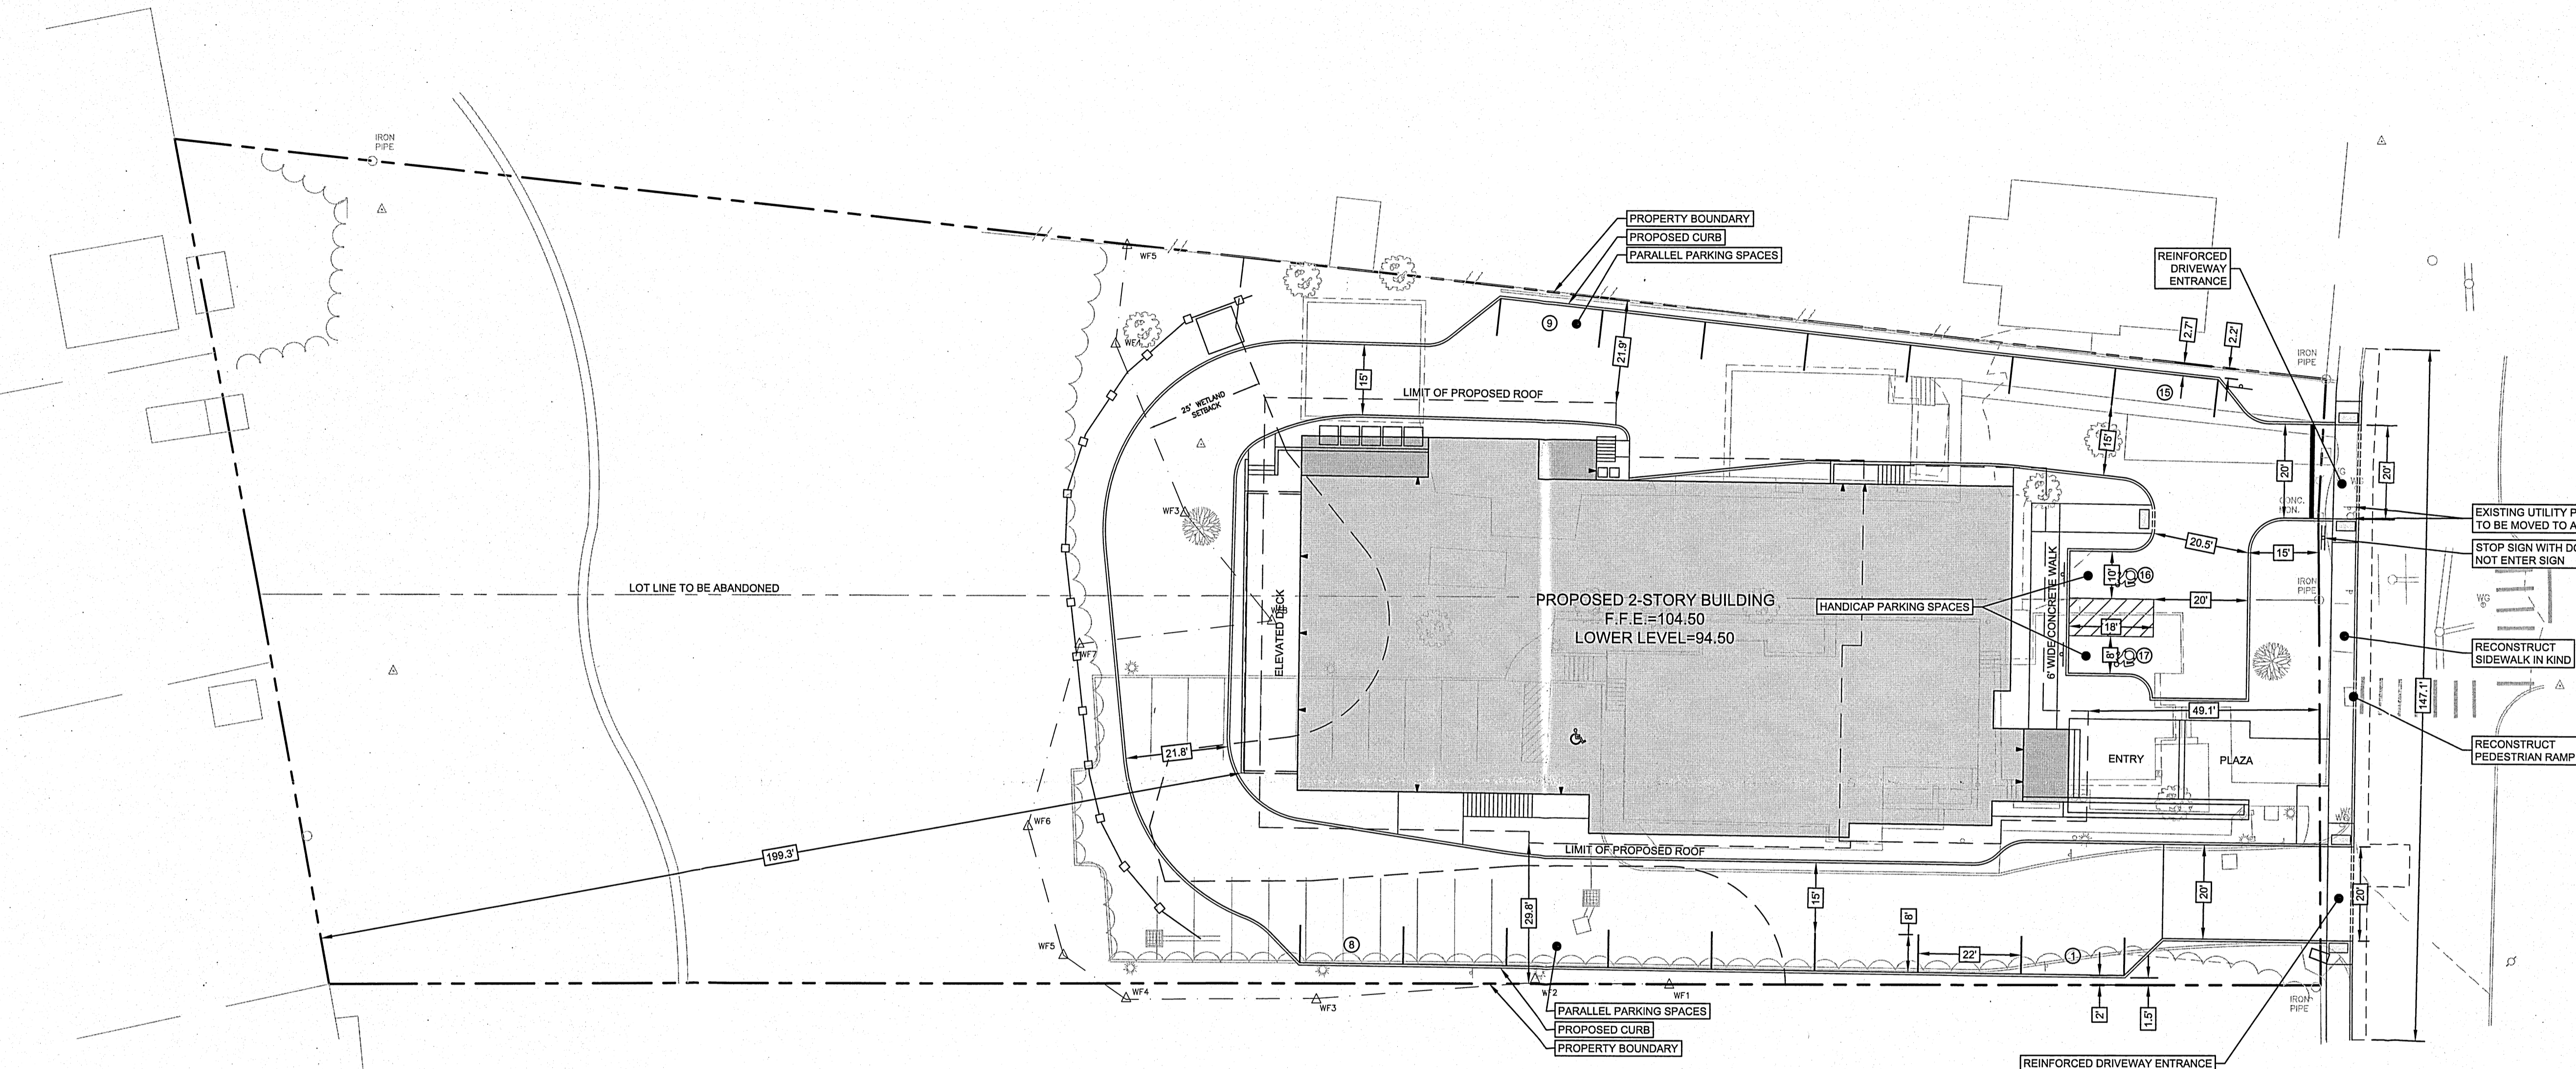

No.	Date	Revision
1	07/19/2022	ISSUED FOR ZBA SUBMISSION

**ZONING SITE PLAN
DEPICTING
63 & 69 OAKLAWN AVENUE
STAMFORD, CT
PREPARED FOR
YOUNG ISRAEL**

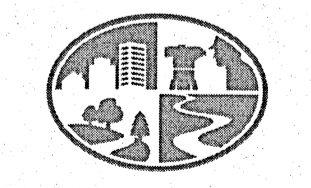


**REDNISS
& MEAD**

LAND SURVEYING
CIVIL ENGINEERING
PLANNING & ZONING CONSULTING
PERMITTING

22 First Street | Stamford, CT 06905
Tel: 203.327.0500 | Fax: 203.357.1118
www.rednissmead.com

SCALE: 0 20 40
1"=20'

DRAWN BY: JWB CHECKED BY: DRG

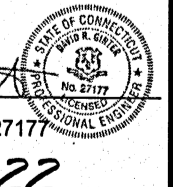
David R. Ginter
 DAVID R. GINTER CT. P.E. 27177
 July 19, 2022
 DATE

This document and copies thereof are valid only if they bear the signature and embossed seal of the designated licensed professional. Unauthenticated alterations render any declaration herein null & void.

SHEET No:
ZSP-1

Comm. No.: 10106

7/20/2022 7:00 AM PL\JWB\63&69OAKLAWN\10106\10106\ZONING\10106_Site_Plan.dwg