


- NOTES:**
- EXISTING AND PROPOSED SITE INFORMATION TAKEN FROM A DIGITAL AUTOCADD SITE PLAN SUPPLIED BY D'ANDREA SURVEYING & ENGINEERING, P.C.
  - CONTACT "CALL BEFORE YOU DIG" AT 1-800-922-4455 TO HAVE UNDERGROUND UTILITY LINES MARKED BY THEM PRIOR TO START OF ANY EXCAVATION WORK.
  - EXACT LOCATION OF PROPOSED PLANTINGS AND SPECIES TYPES MAY VARY FROM THIS PLAN BASED ON SITE PLAN REVISIONS AND/OR ACTUAL FIELD CONDITIONS.
  - PLANT SPECIES SUBSTITUTIONS MAY BE MADE WITH THE APPROVAL OF THE PROJECT LANDSCAPE ARCHITECT PRIOR TO PLANTING.
  - PLANTING METHODS SHALL BE IN ACCORDANCE WITH THE "AMERICAN STANDARDS FOR NURSERY STOCK", LATEST EDITION, AS PUBLISHED BY THE AMERICAN NURSERY & LANDSCAPE ASSOCIATION.
  - THE CONTRACTOR SHALL VERIFY WITH THE PROJECT ENGINEER THAT THE NEW PLANTINGS DO NOT INTERFERE WITH EXISTING AND/OR PROPOSED UTILITIES, SIGHT LINES, AND/OR STRUCTURES.

**PLANT LIST**

QTY	KEY	BOTANICAL NAME	COMMON NAME	SIZE	ROOT	REMARKS
4	GB	GINKGO 'MAGYER'	MAGYAR GINKGO	2-2 1/2" CAL.	B&B	MATCHING
19	TS	HYDRANGEA 'TWIST N SHOUT'	MAGYAR GINKGO	2-3 HT.	CONT.	
49	WR	ROSA 'WHITE MEDLAND'	WHITE MEDLAND ROSE	2-3 SPR.	CONT.	
3	TO	THUJA OCCIDENTALIS 'EMERALD GREEN'	EMERALD GREEN ARBORVITAE	5-6 HT.	B&B	
10	TH	THUJA OCCIDENTALIS 'HOLMSTRUP'	HOLMSTRUP ARBORVITAE	3-4 HT.	B&B	
65	SG	PANICUM VIRGATUM 'HANSE HERMS'	HANSE HERMS SWITCHGRASS	1 GAL.	B&B	
17	PH	PENNSTETUM ALPECUROIDES 'HAMELEN'	DWARF FOUNTAIN HAMMELN GRASS	1 QT.	1 QT.	

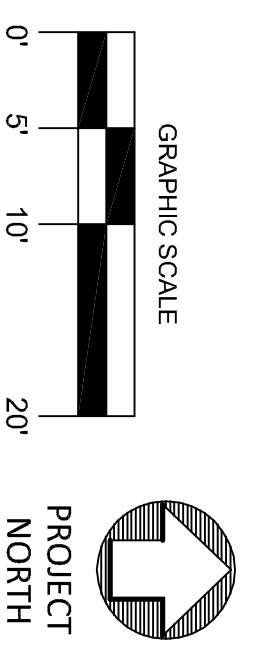

REVISIONS:	DATE:	7.2.21
1	12.3.22	REV. SITE PLAN
DRAWING TITLE:		LANDSCAPE PLAN
PROJECT:		OLD TOWN SQUARE, LLC 160 ATLANTIC STREET STAMFORD, CONNECTICUT
SCALE:		1"=10'
DRAWING NO.:		LP.1

ENVIRONMENTAL LAND SOLUTIONS, LLC  
 Landscape Architecture and Environmental Planning  
 8 KNIGHT STREET, SUITE 203  
 NORWALK, CONNECTICUT 06851  
 Tel: (203) 855-7879 Fax: (203) 855-7836  
 info@elslinc.net www.elslinc.net

