

# 50 BARRY PLACE

WINGS ARENA  
50 BARRY PLACE  
STAMFORD, CT 06902

ZONING SUBMISSION  
12/15/2022



DRAWING LIST	
NO.	NAME
G1.0	COVER
A1.0	PROPOSED GROUND FLOOR PLAN
A1.1	PROPOSED SECOND FLOOR & ROOF PLAN
A2.0	PROPOSED ELEVATIONS
A3.0	3D VIEWS

ROGERS  
M<sup>C</sup>CAGG

ARCHITECTS | PLANNERS  
INTERIOR DESIGNERS  
44 North Main Street, South Norwalk, CT 06854  
T 203 354 5200 F 203 354 5201  
www.rm-arch.com

CIVIL ENGINEER  
D'ANDREA SURVEYING &  
ENGINEERING, P.C.  
6 NEIL LANE  
RIVERSIDE, CT 06878  
(203) 637-1779



LOCATION PLAN

**50 BARRY PLACE**

WINGS ARENA

50 BARRY PLACE  
STAMFORD, CT 06902

ISSUE & REVISIONS

No.	DATE	DESCRIPTION
	12/15/2022	ZONING SUBMISSION


NOT FOR CONSTRUCTION



SCALE	DATE
	12/15/2022

SHEET TITLE  
**COVER**

PROJECT No.	SHEET No.
WRG01.00	<b>G1.0</b>

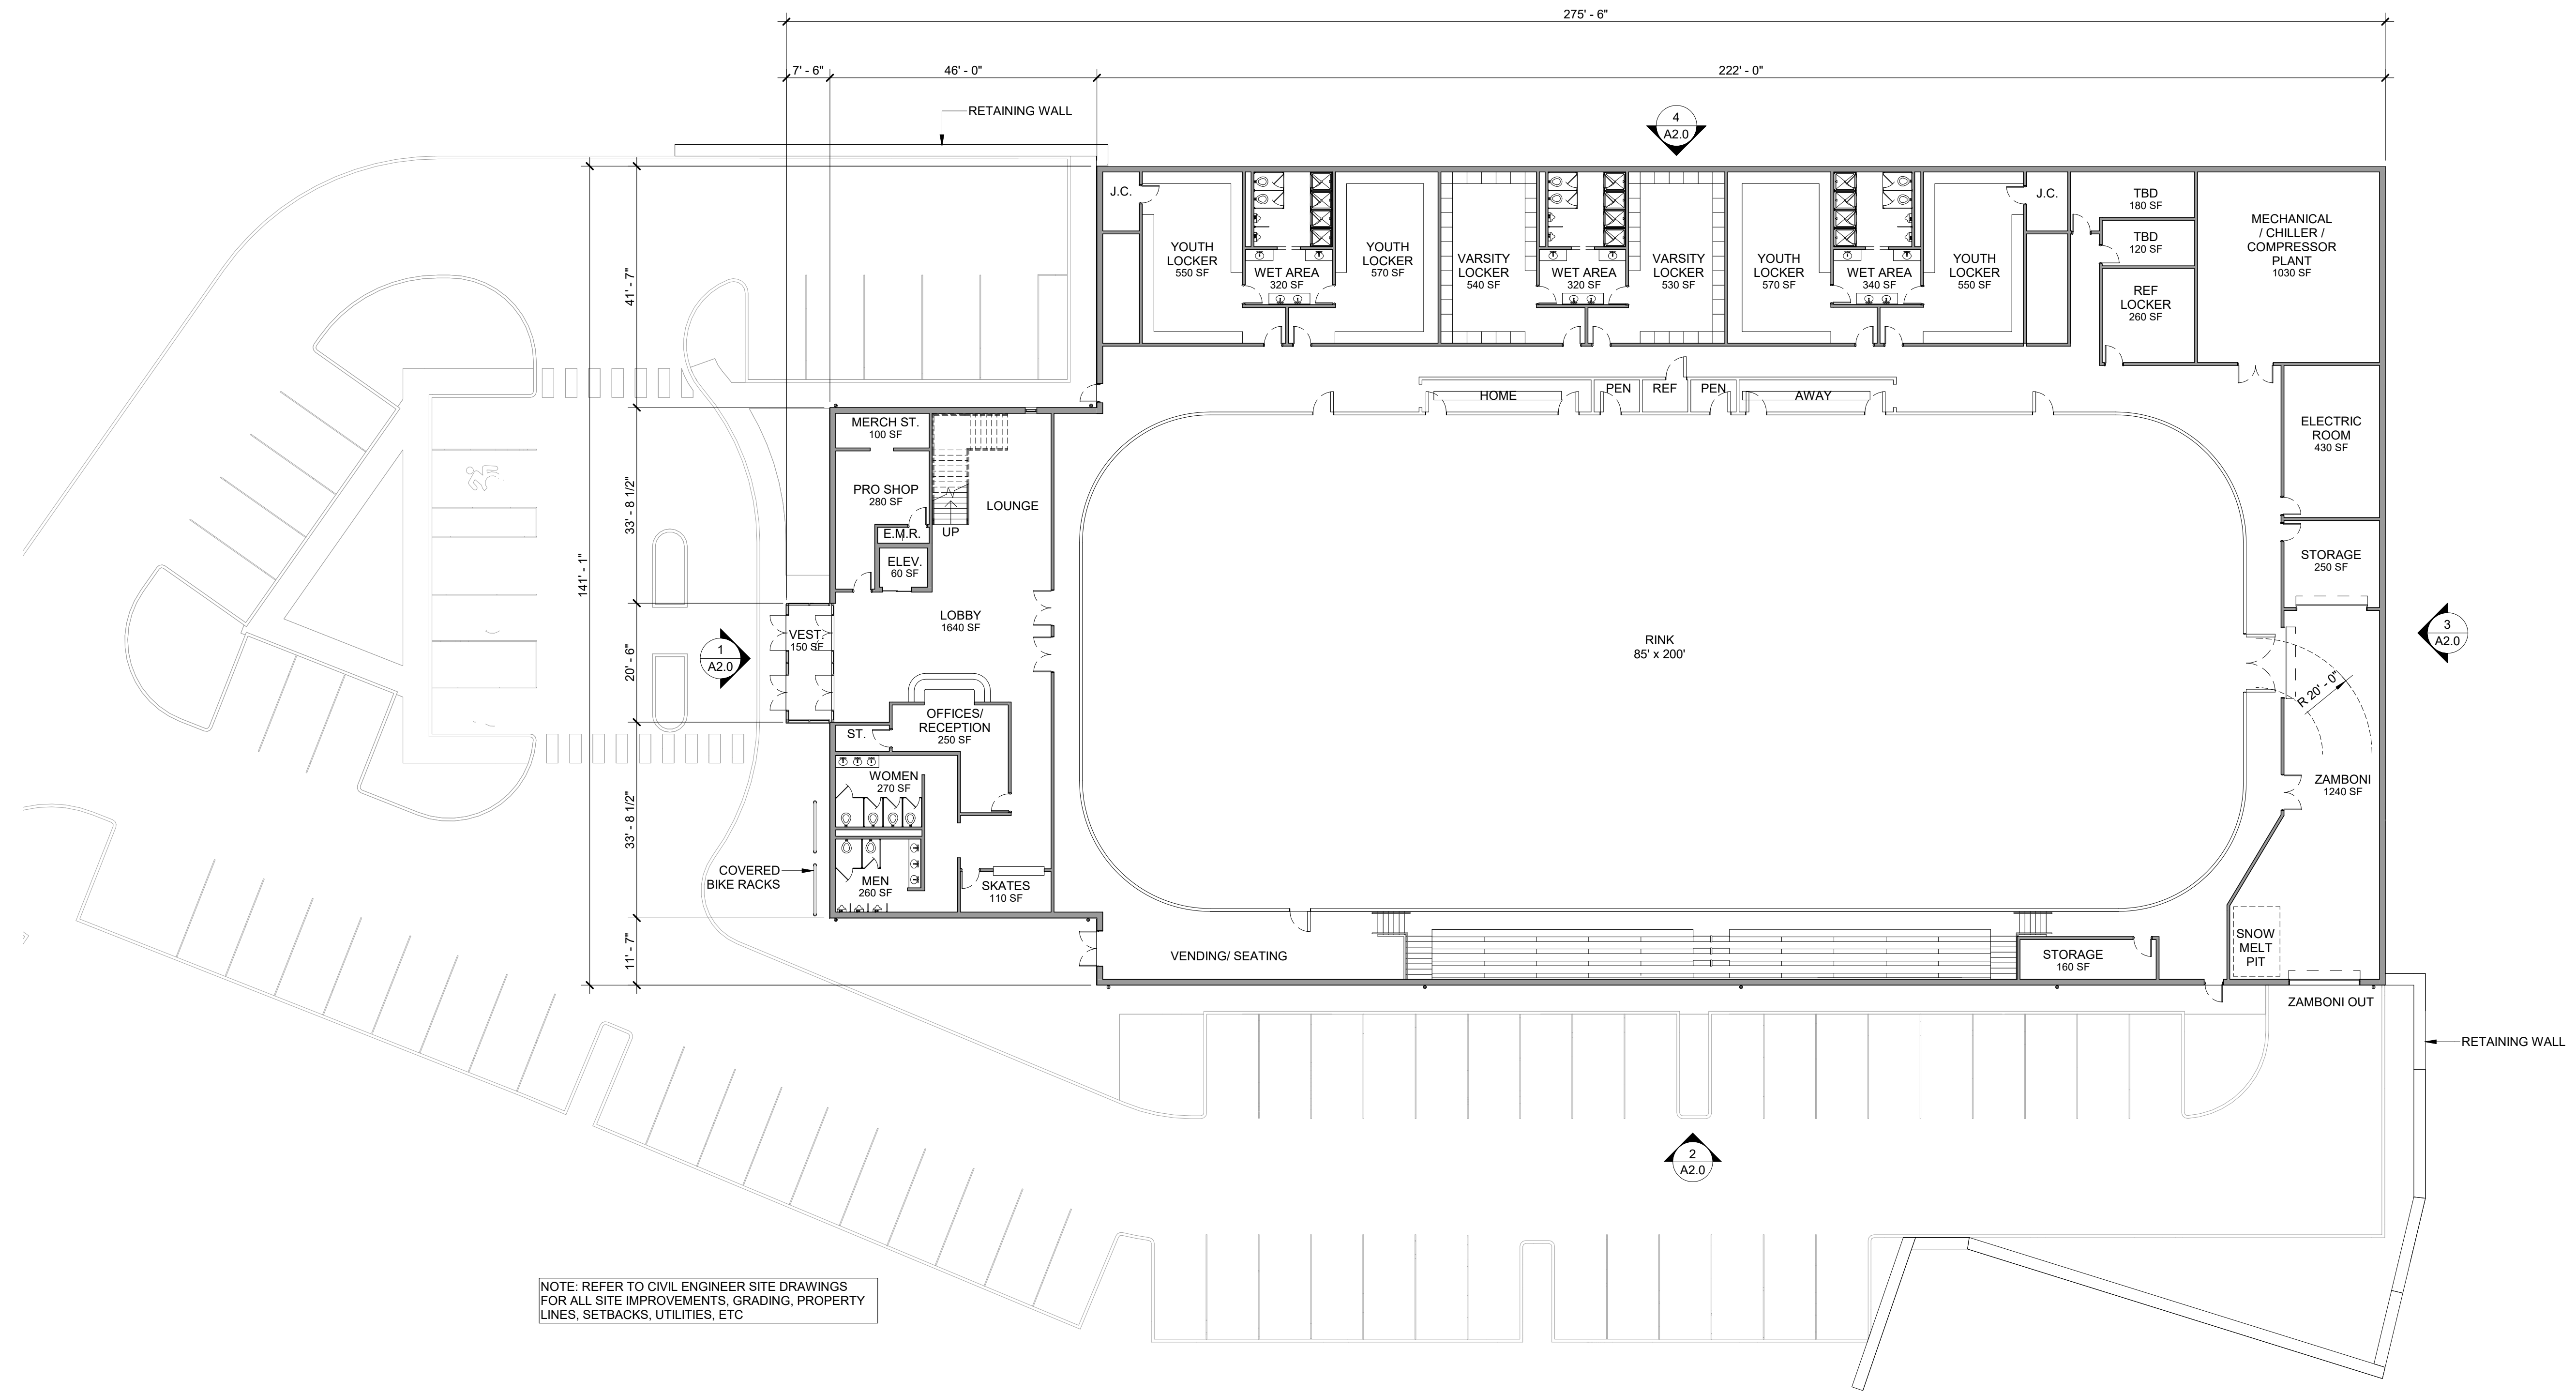

NOTE: REFER TO CIVIL ENGINEER SITE DRAWINGS FOR ALL SITE IMPROVEMENTS, GRADING, PROPERTY LINES, SETBACKS, UTILITIES, ETC

1 GROUND FLOOR PLAN  
1/16" = 1'-0"

LOCATION PLAN


50 BARRY PLACE

WINGS ARENA  
50 BARRY PLACE  
STAMFORD, CT 06902

ISSUE & REVISIONS

No.	DATE	DESCRIPTION
1	12/15/2022	ZONING SUBMISSION


**NOT FOR CONSTRUCTION**




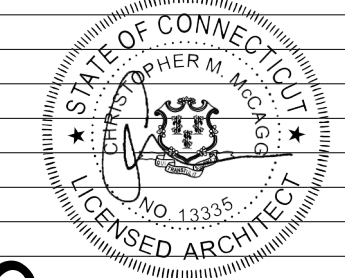


SCALE 1/16" = 1'-0"	DATE 12/15/2022
------------------------	--------------------

SHEET TITLE  
PROPOSED GROUND FLOOR PLAN

PROJECT No. WRG01.00	SHEET No. A1.0
-------------------------	-------------------

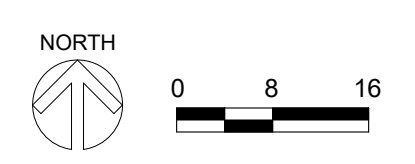

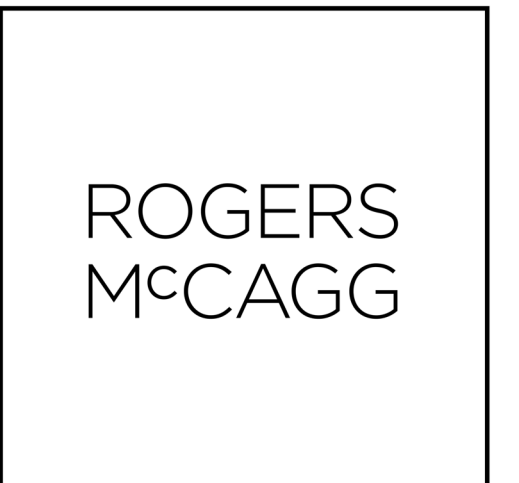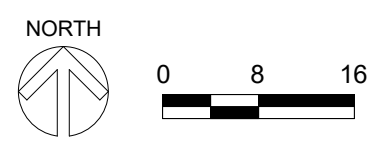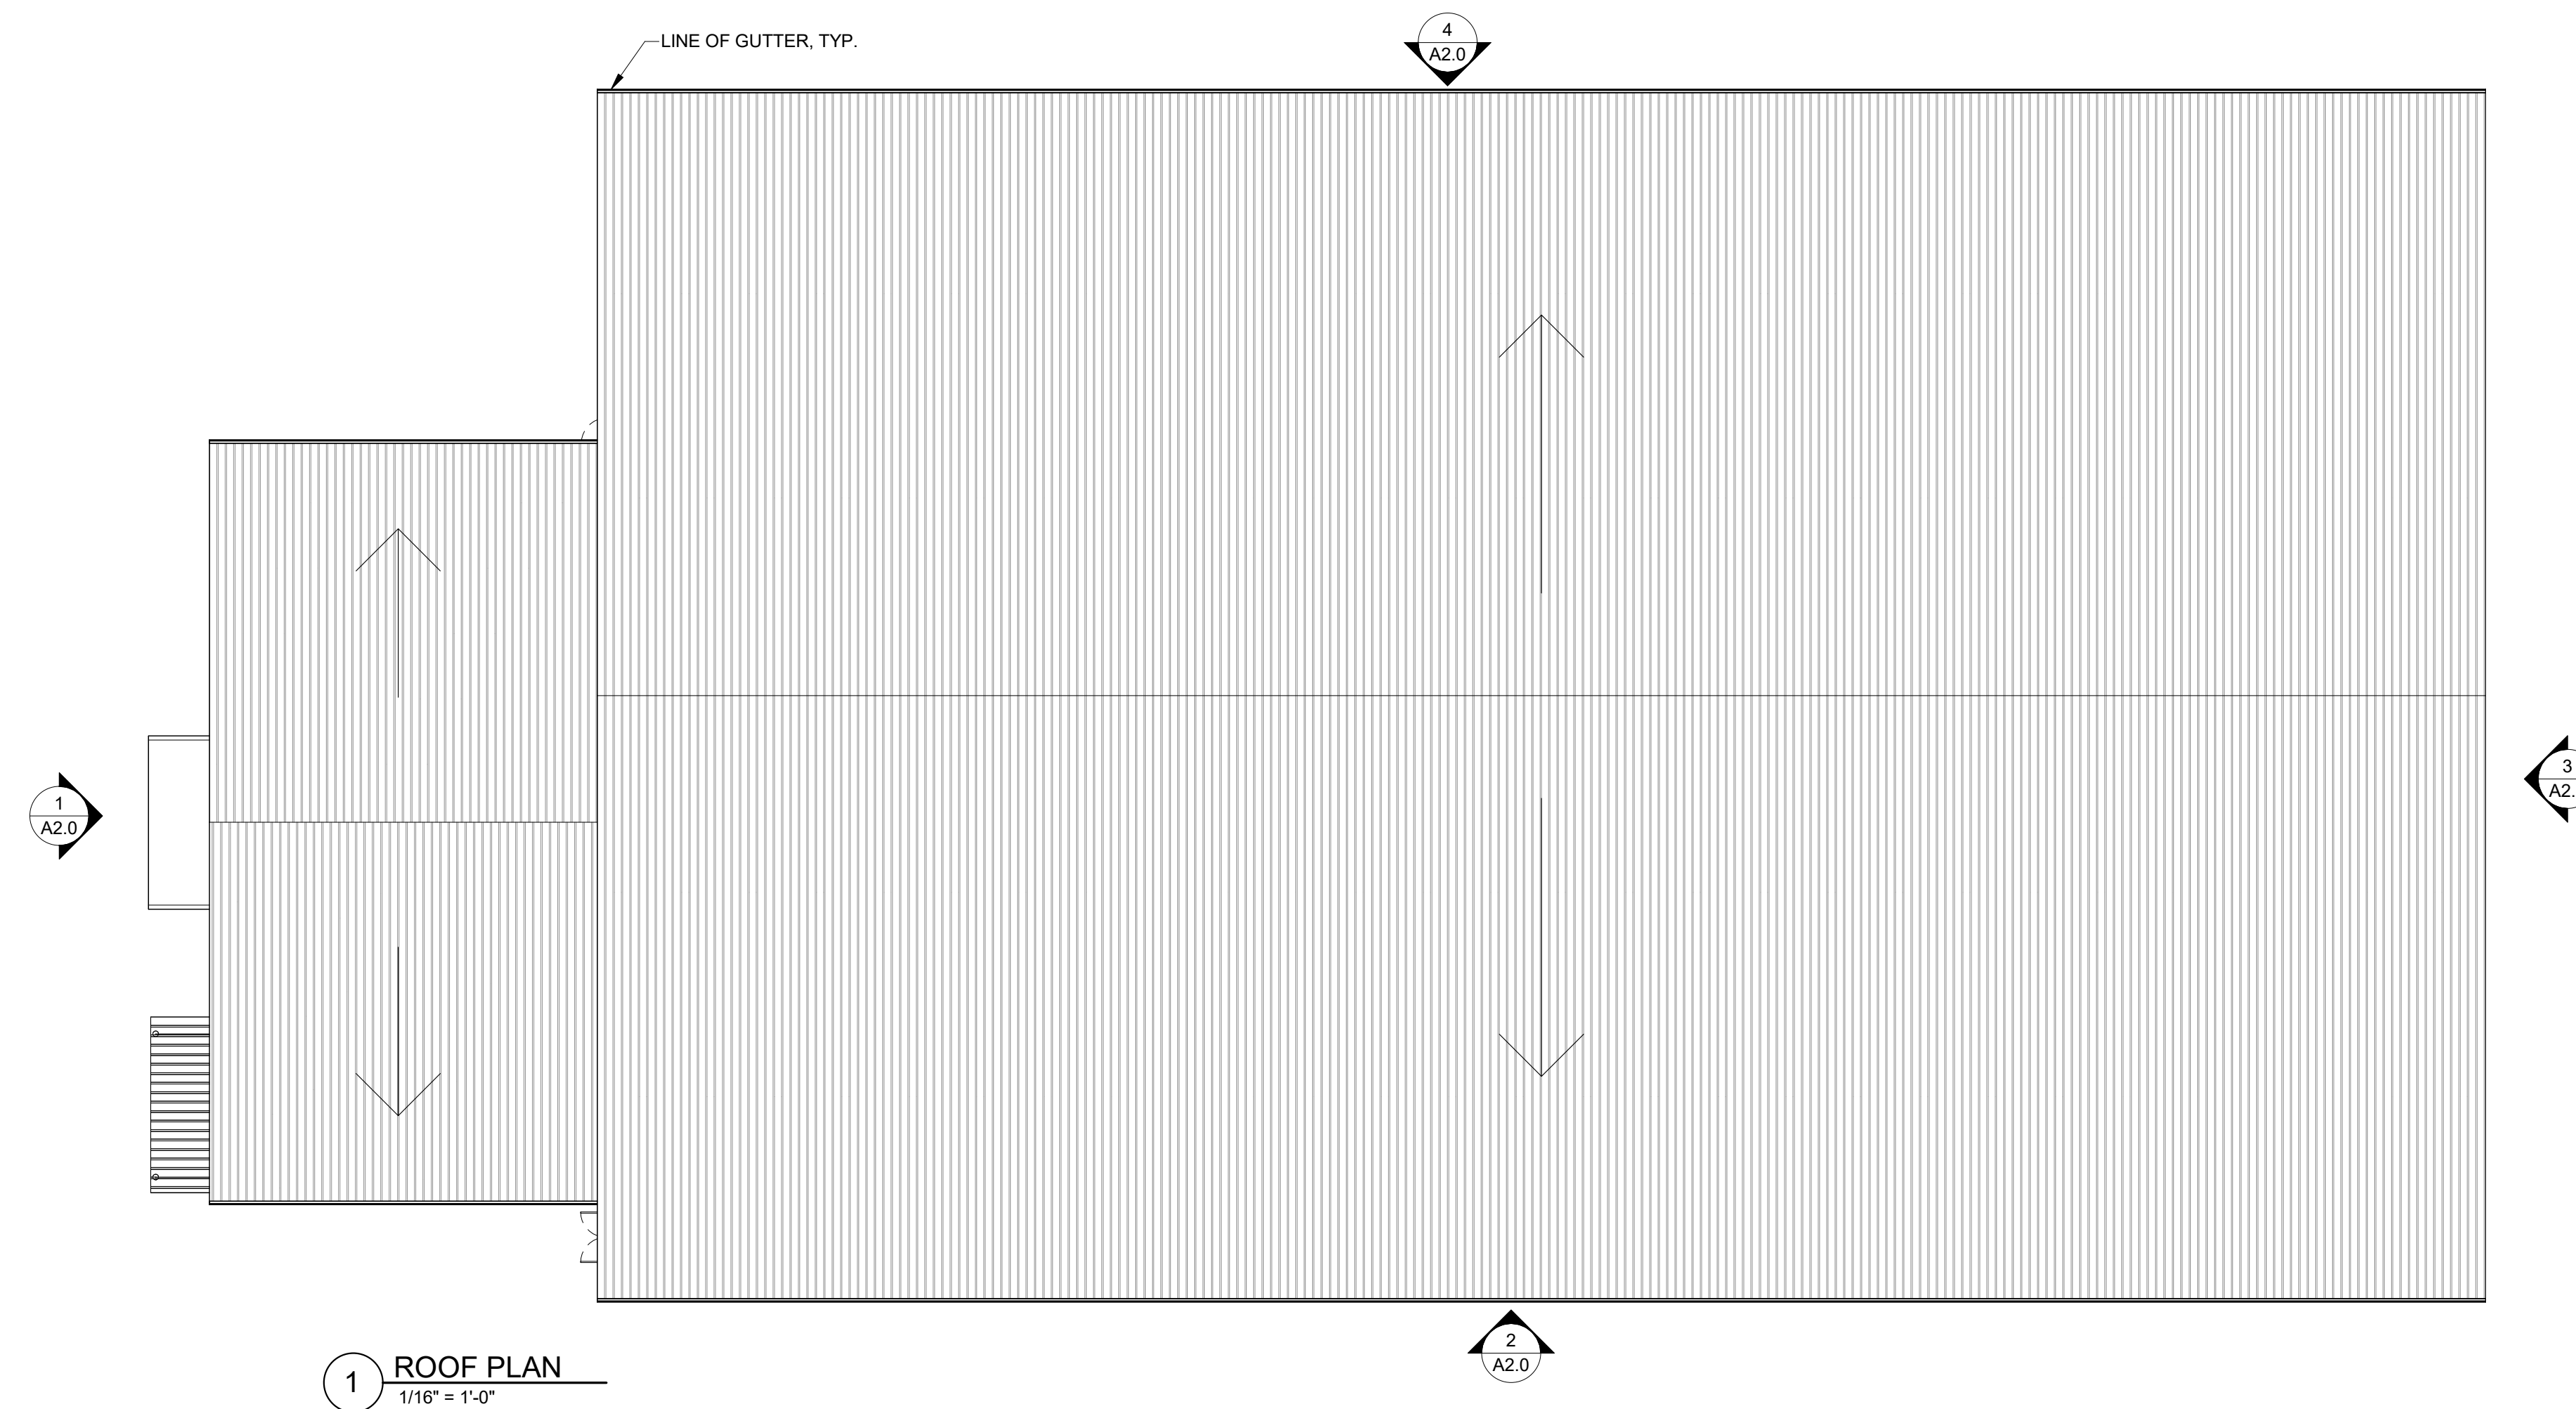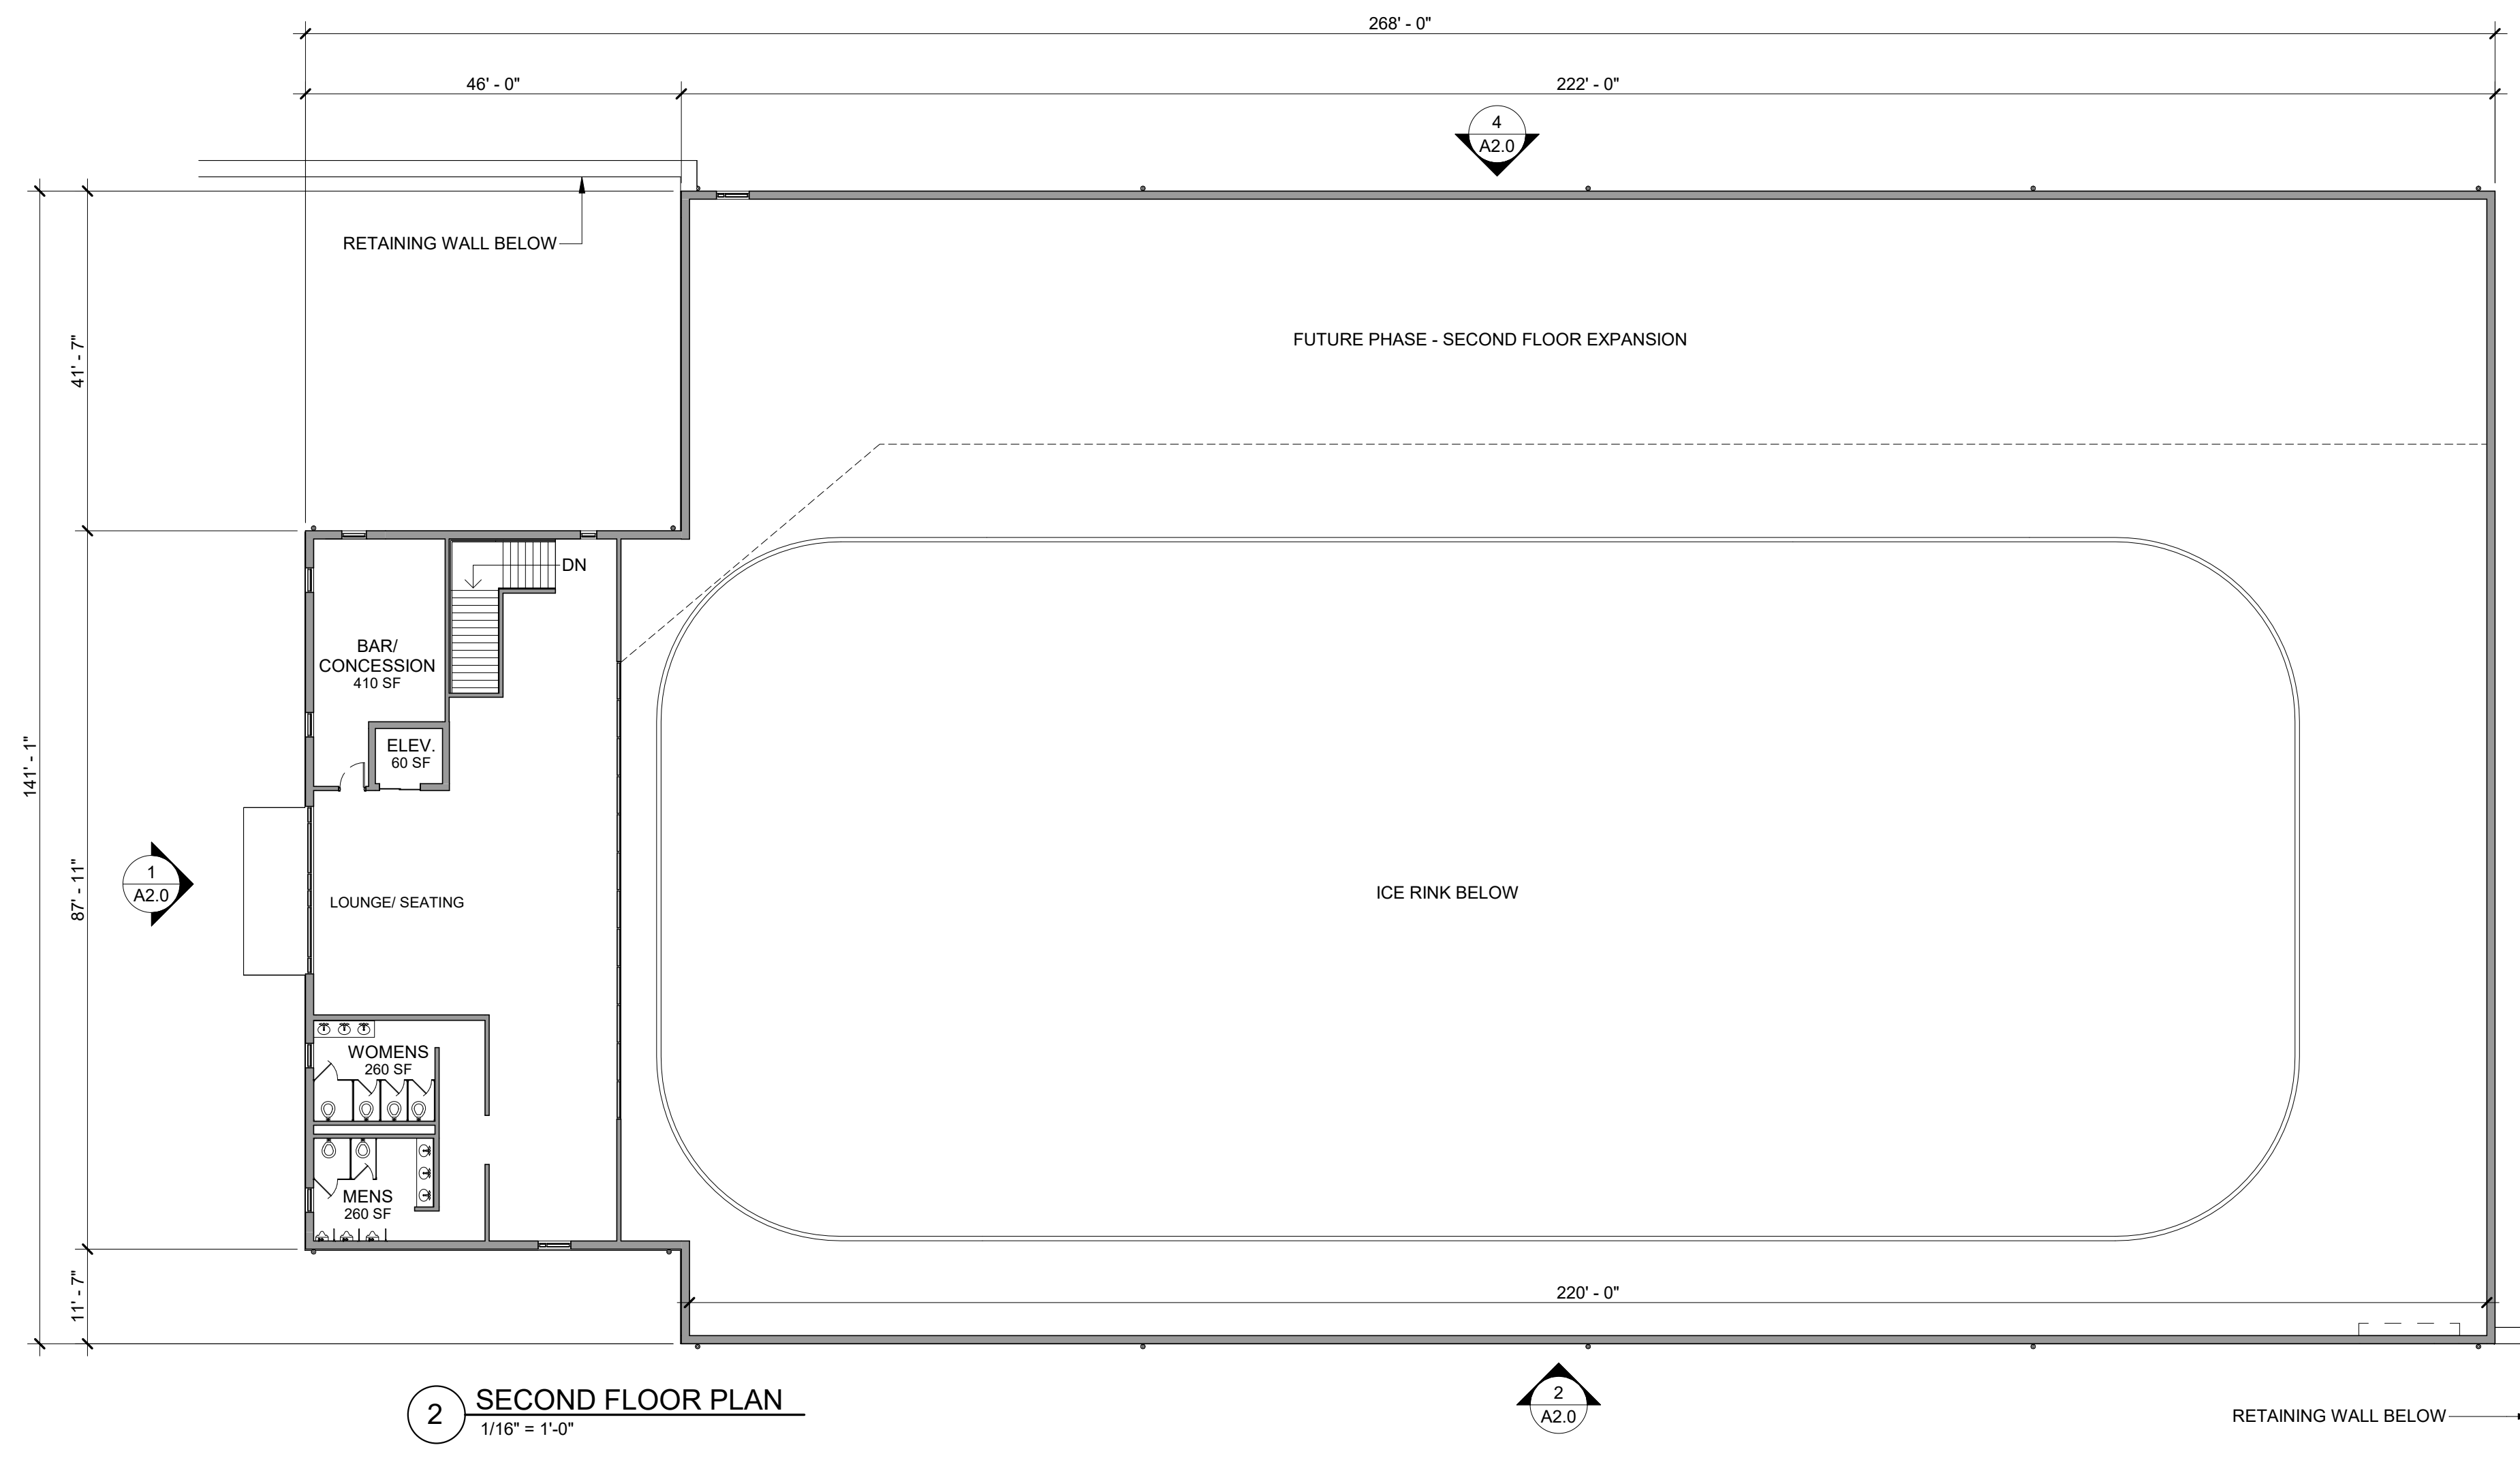

ARCHITECTS | PLANNERS  
INTERIOR DESIGNERS  
44 North Main Street, South Norwalk, CT 06854  
T 203 354 5200 F 203 354 5201  
www.rm-arch.com

CIVIL ENGINEER  
D'ANDREA SURVEYING &  
ENGINEERING, P.C.  
6 NEIL LANE  
RIVERSIDE, CT 06878  
(203) 637-1779

LOCATION PLAN


**50 BARRY PLACE**

WINGS ARENA

50 BARRY PLACE  
STAMFORD, CT 06902

ISSUE & REVISIONS

No.	DATE	DESCRIPTION
1	12/15/2022	ZONING SUBMISSION

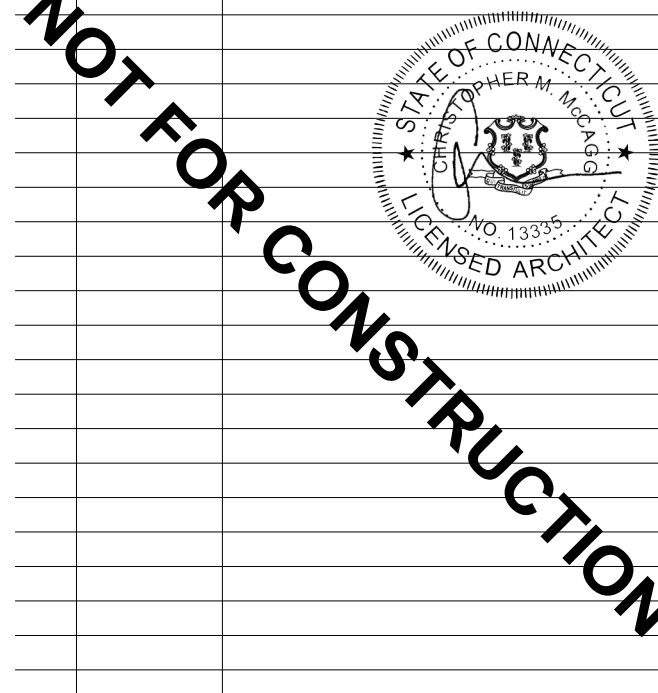


SCALE: 1/16" = 1'-0"

DATE: 12/15/2022


SHEET TITLE  
**PROPOSED SECOND FLOOR & ROOF PLAN**

PROJECT No. **WRG01.00**


SHEET No. **A1.1**

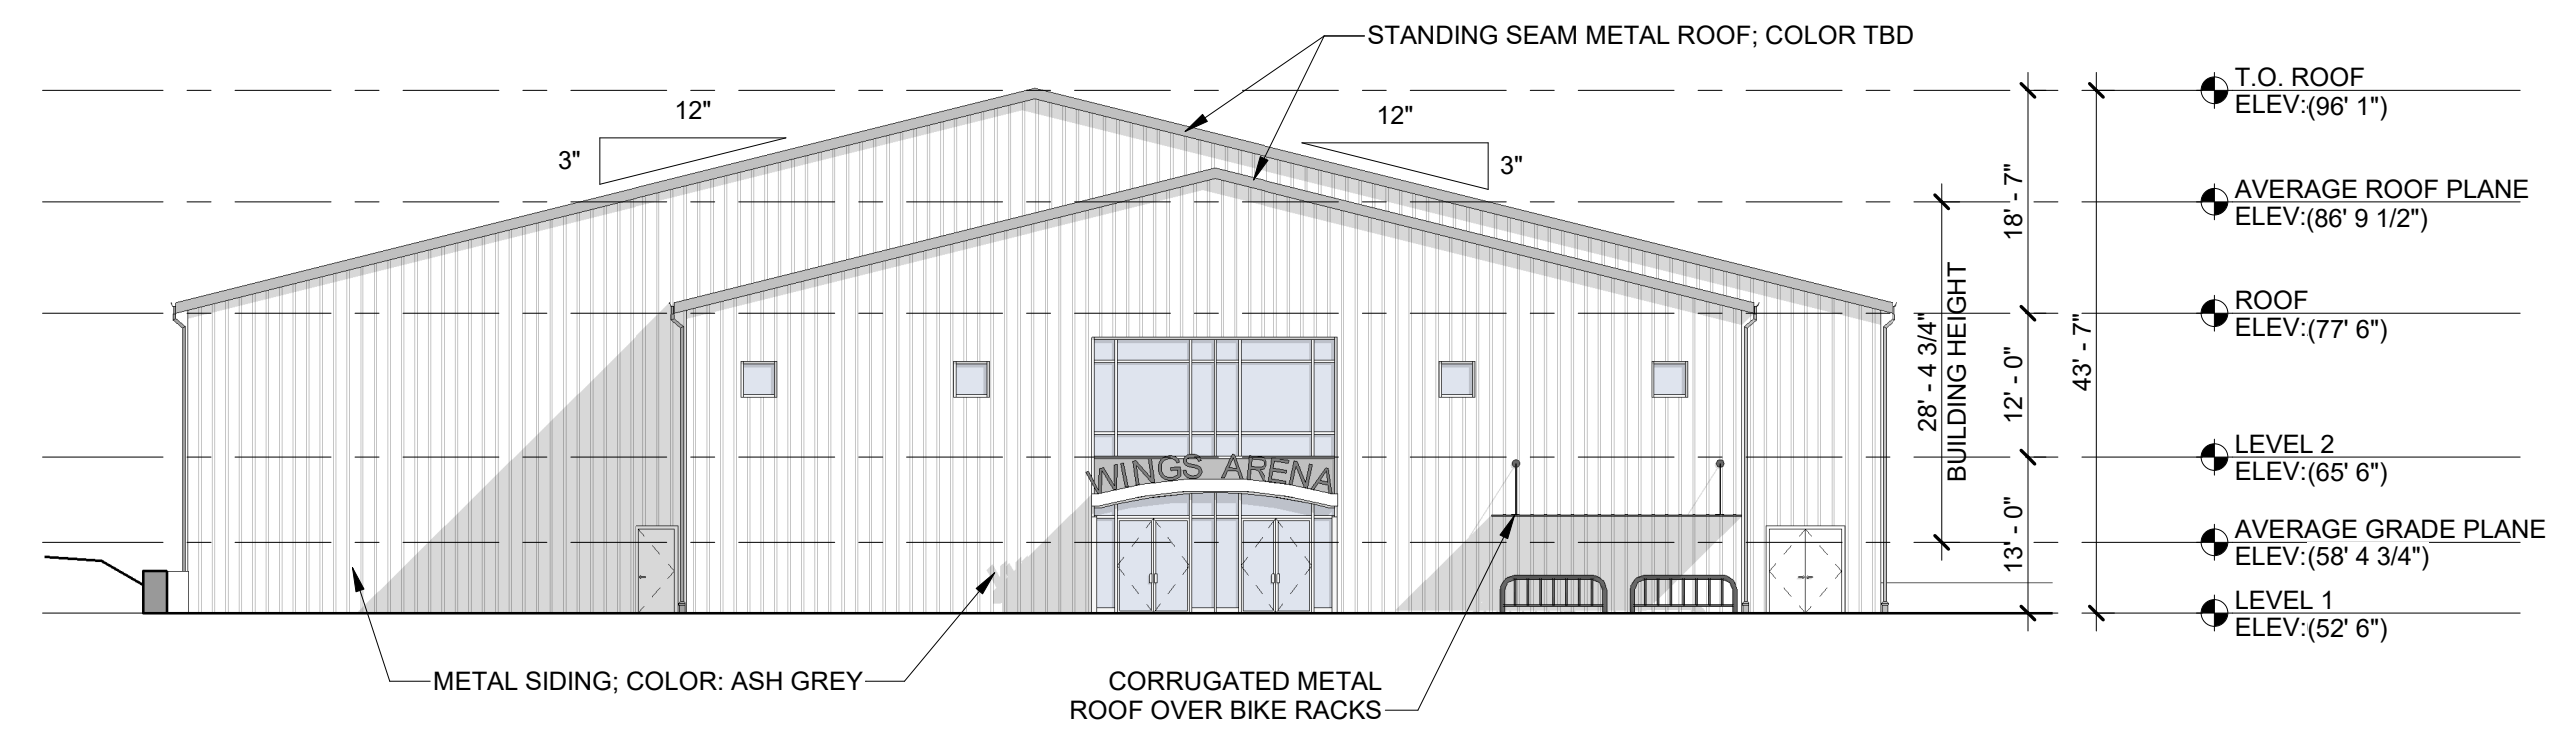


1 PROPOSED WEST ELEVATION  
1/16" = 1'-0"

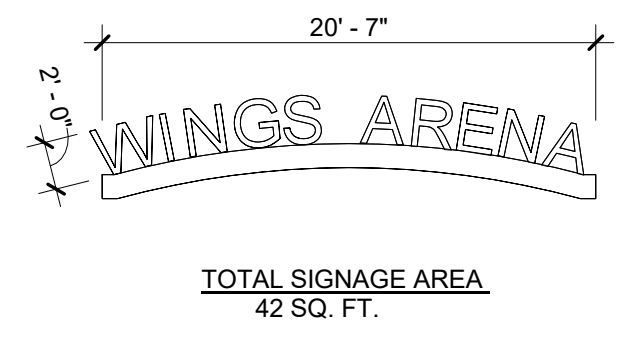


5 PROPOSED SIGNAGE  
1/8" = 1'-0"

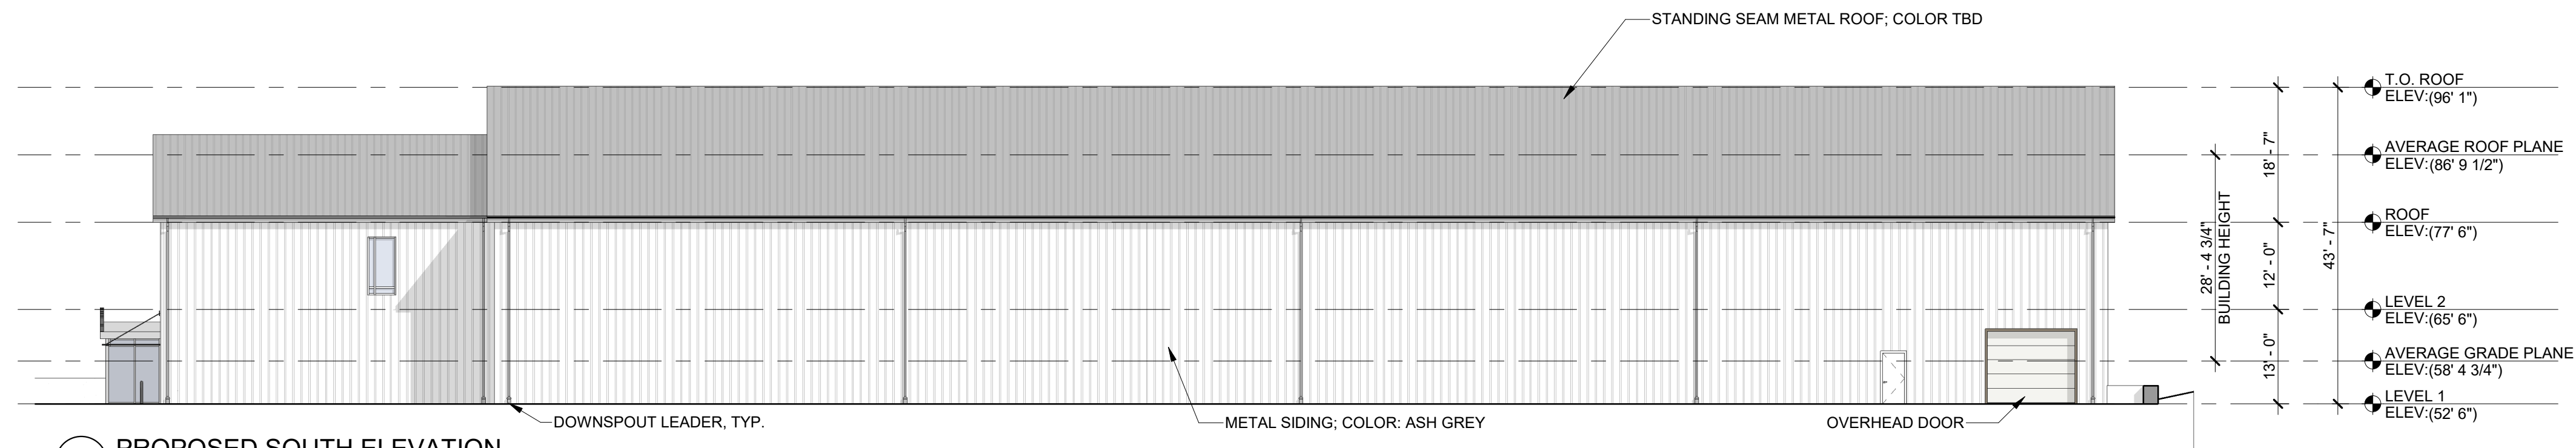


2 PROPOSED SOUTH ELEVATION  
1/16" = 1'-0"

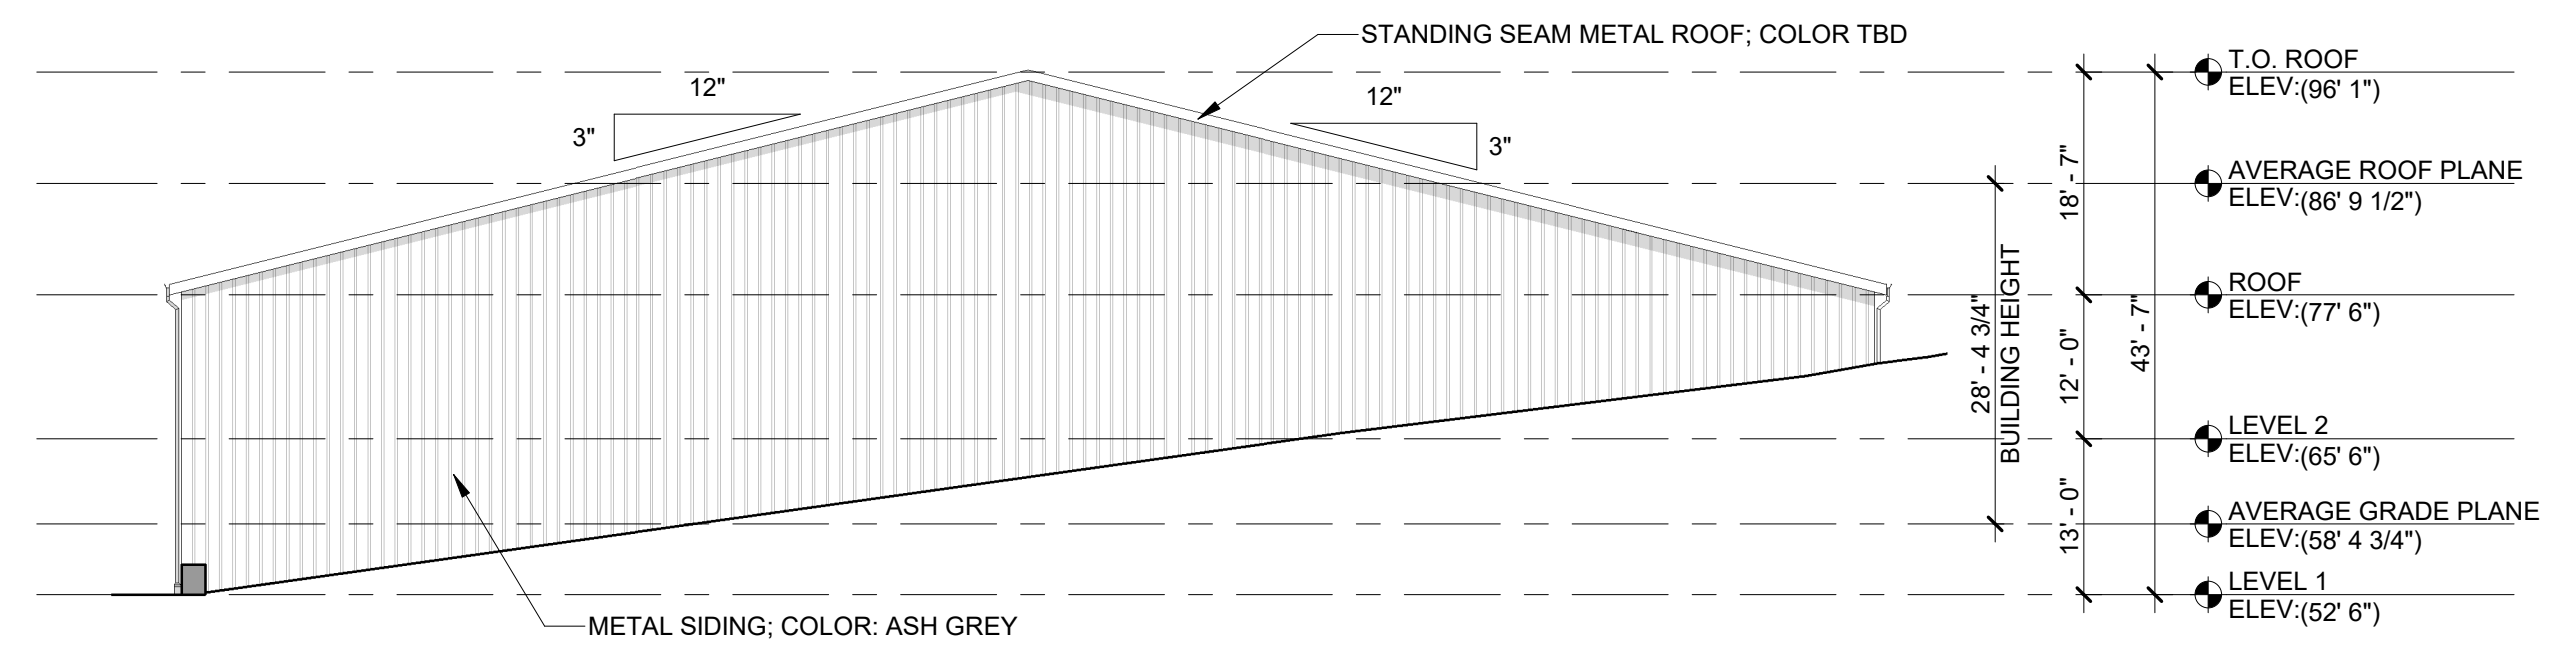

3 PROPOSED EAST ELEVATION  
1/16" = 1'-0"

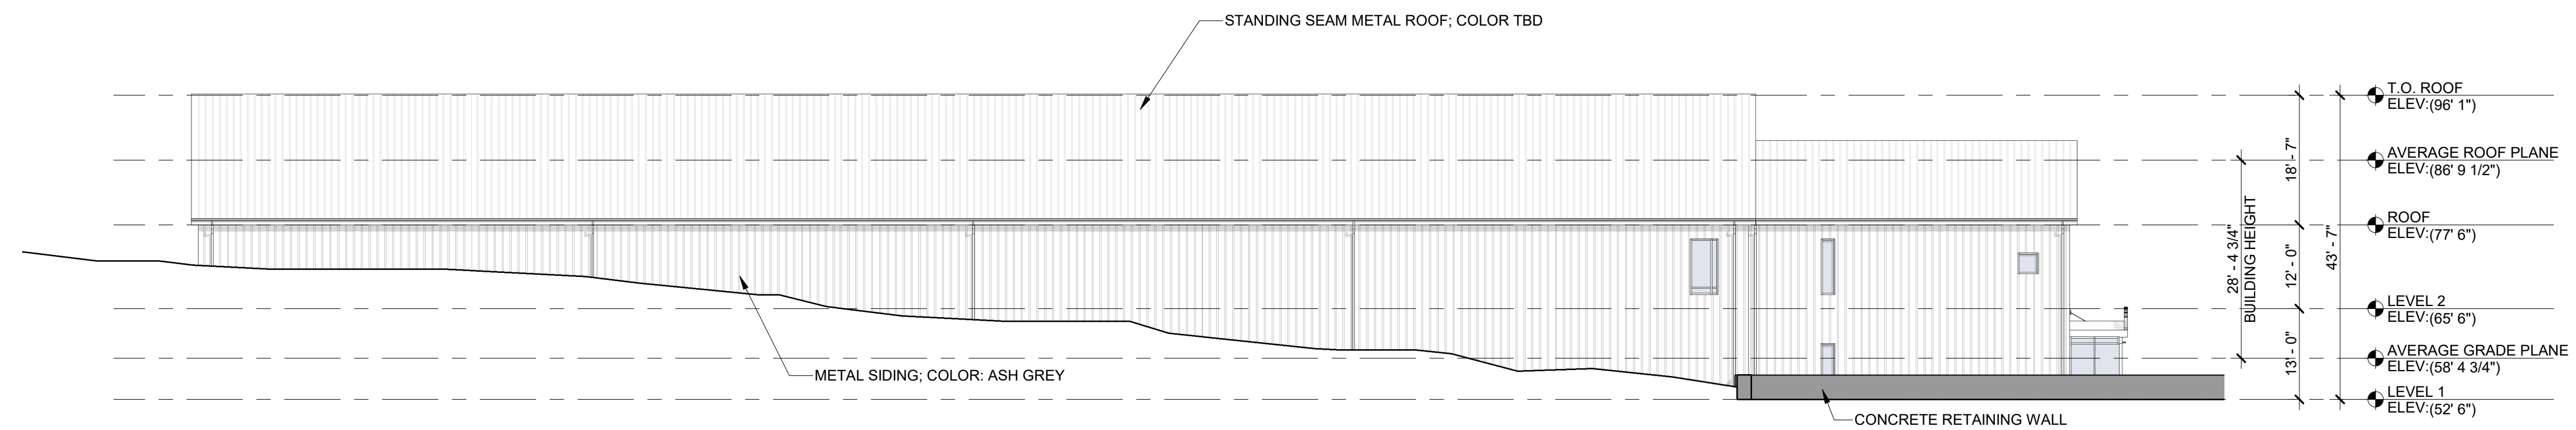

4 PROPOSED NORTH ELEVATION  
1/16" = 1'-0"

 


LOCATION PLAN

50 BARRY PLACE

WINGS ARENA  
50 BARRY PLACE  
STAMFORD, CT 06902

ISSUE & REVISIONS

No.	DATE	DESCRIPTION
1	12/15/2022	ZONING SUBMISSION

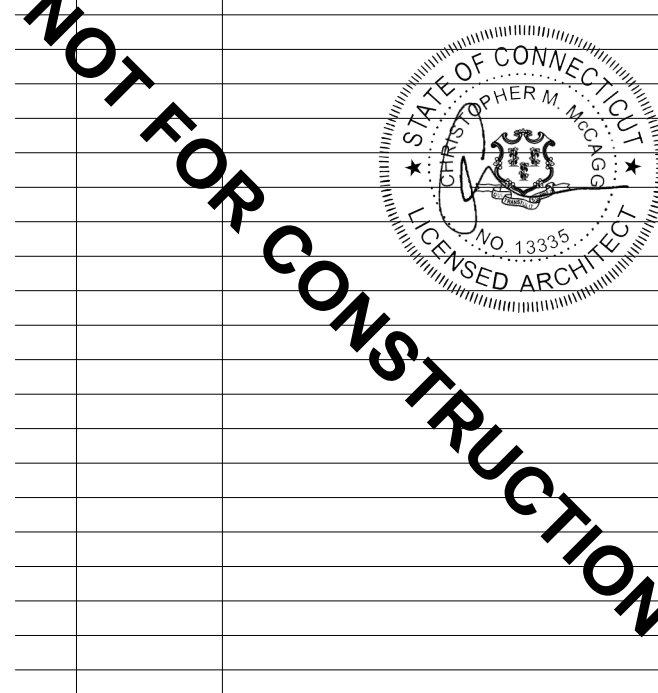

SCALE	DATE
As indicated	12/15/2022

SHEET TITLE  
PROPOSED ELEVATIONS


PROJECT No.	SHEET No.
WRG01.00	A2.0




ROGERS  
MCCAGG

ARCHITECTS | PLANNERS  
INTERIOR DESIGNERS  
44 North Main Street, South Norwalk, CT 06854  
T 203 354 5200 F 203 354 5201  
www.rm-arch.com

CIVIL ENGINEER  
D'ANDREA SURVEYING &  
ENGINEERING, P.C.  
6 NEIL LANE  
RIVERSIDE, CT 06878  
(203) 637-1779

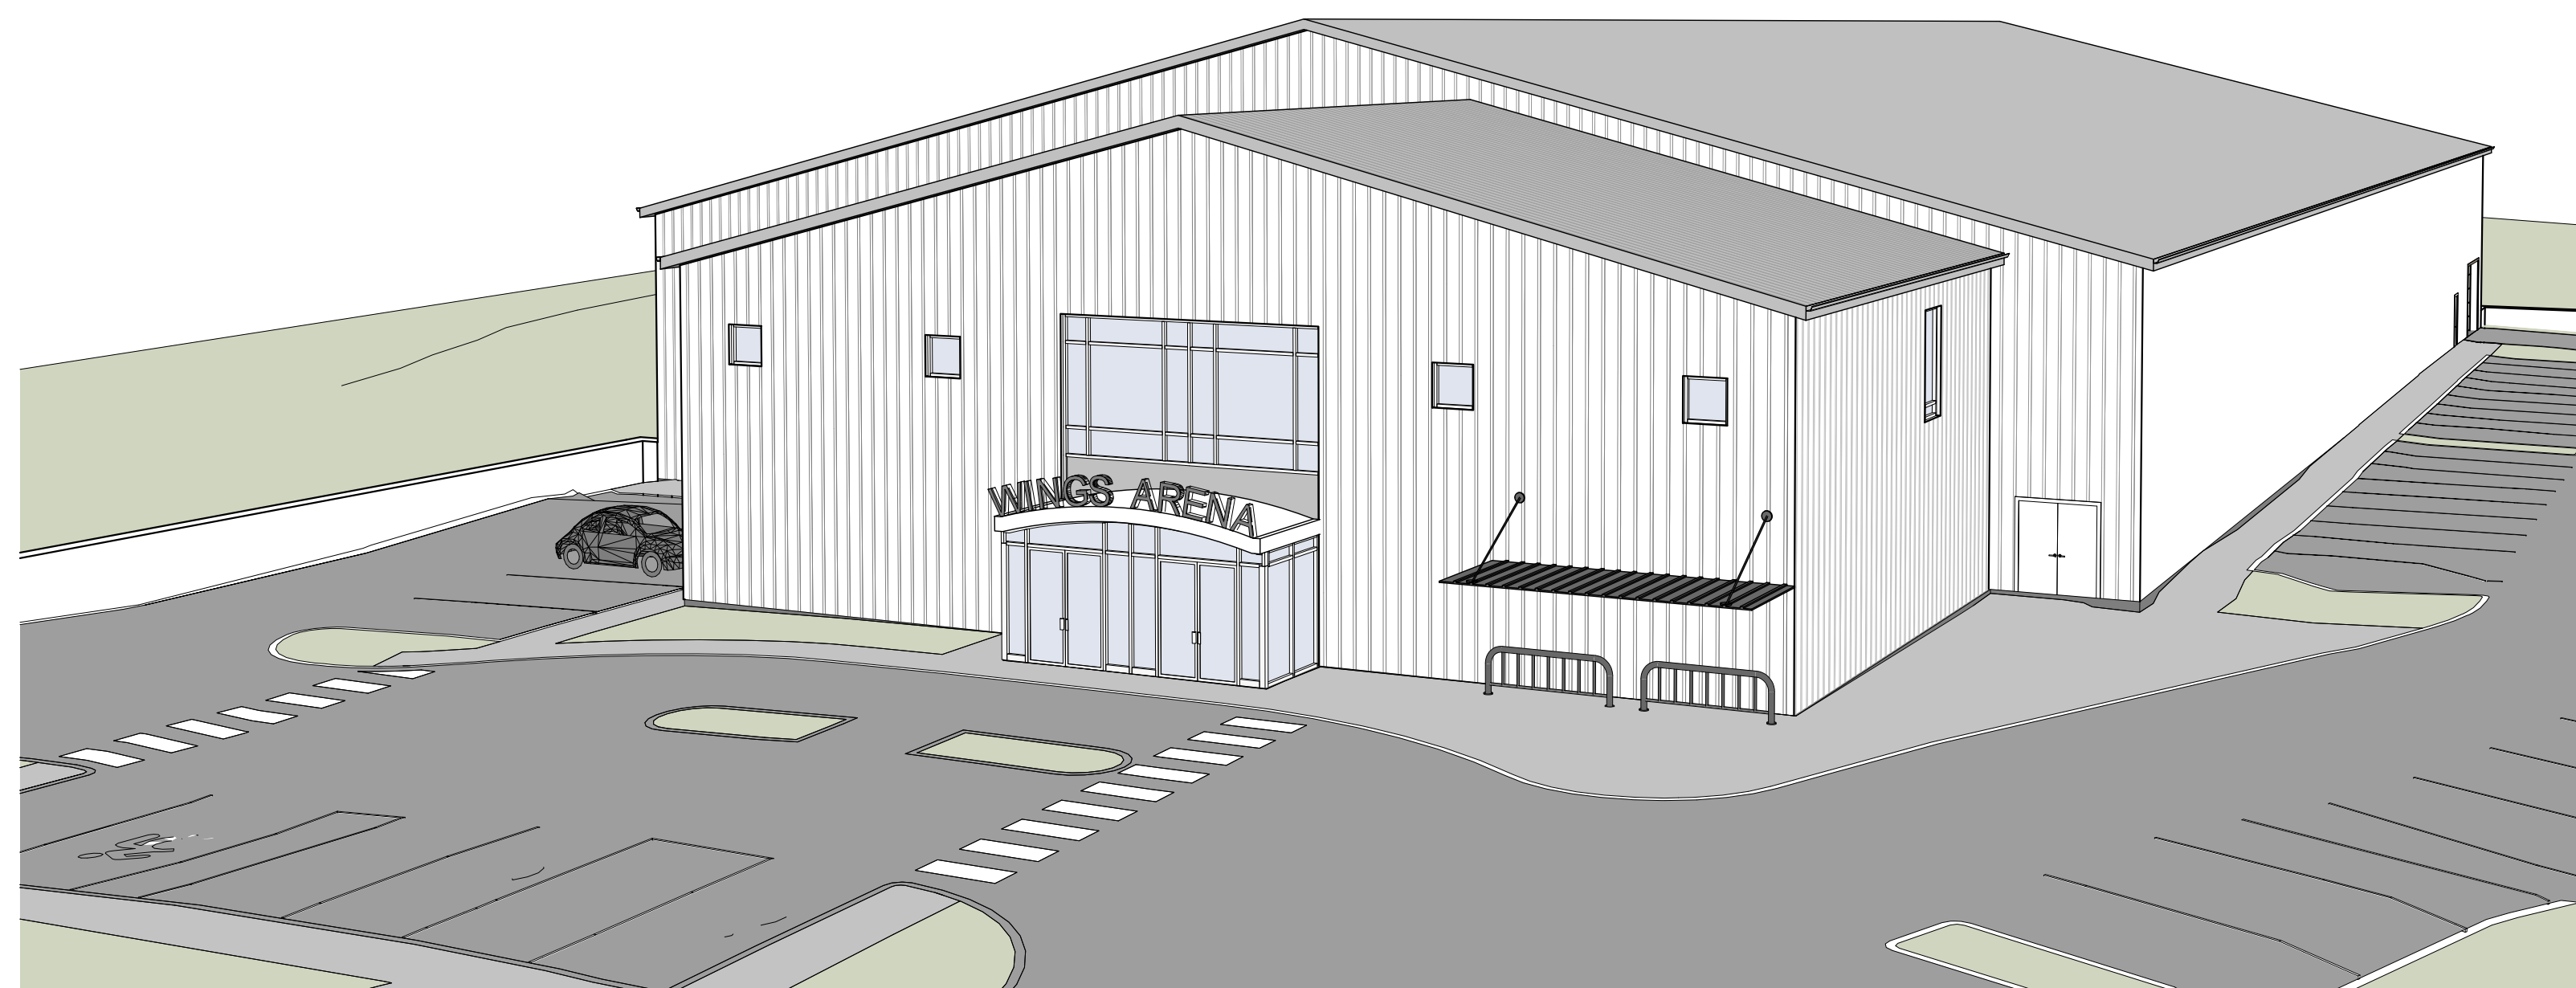

1 SOUTHWEST VIEW

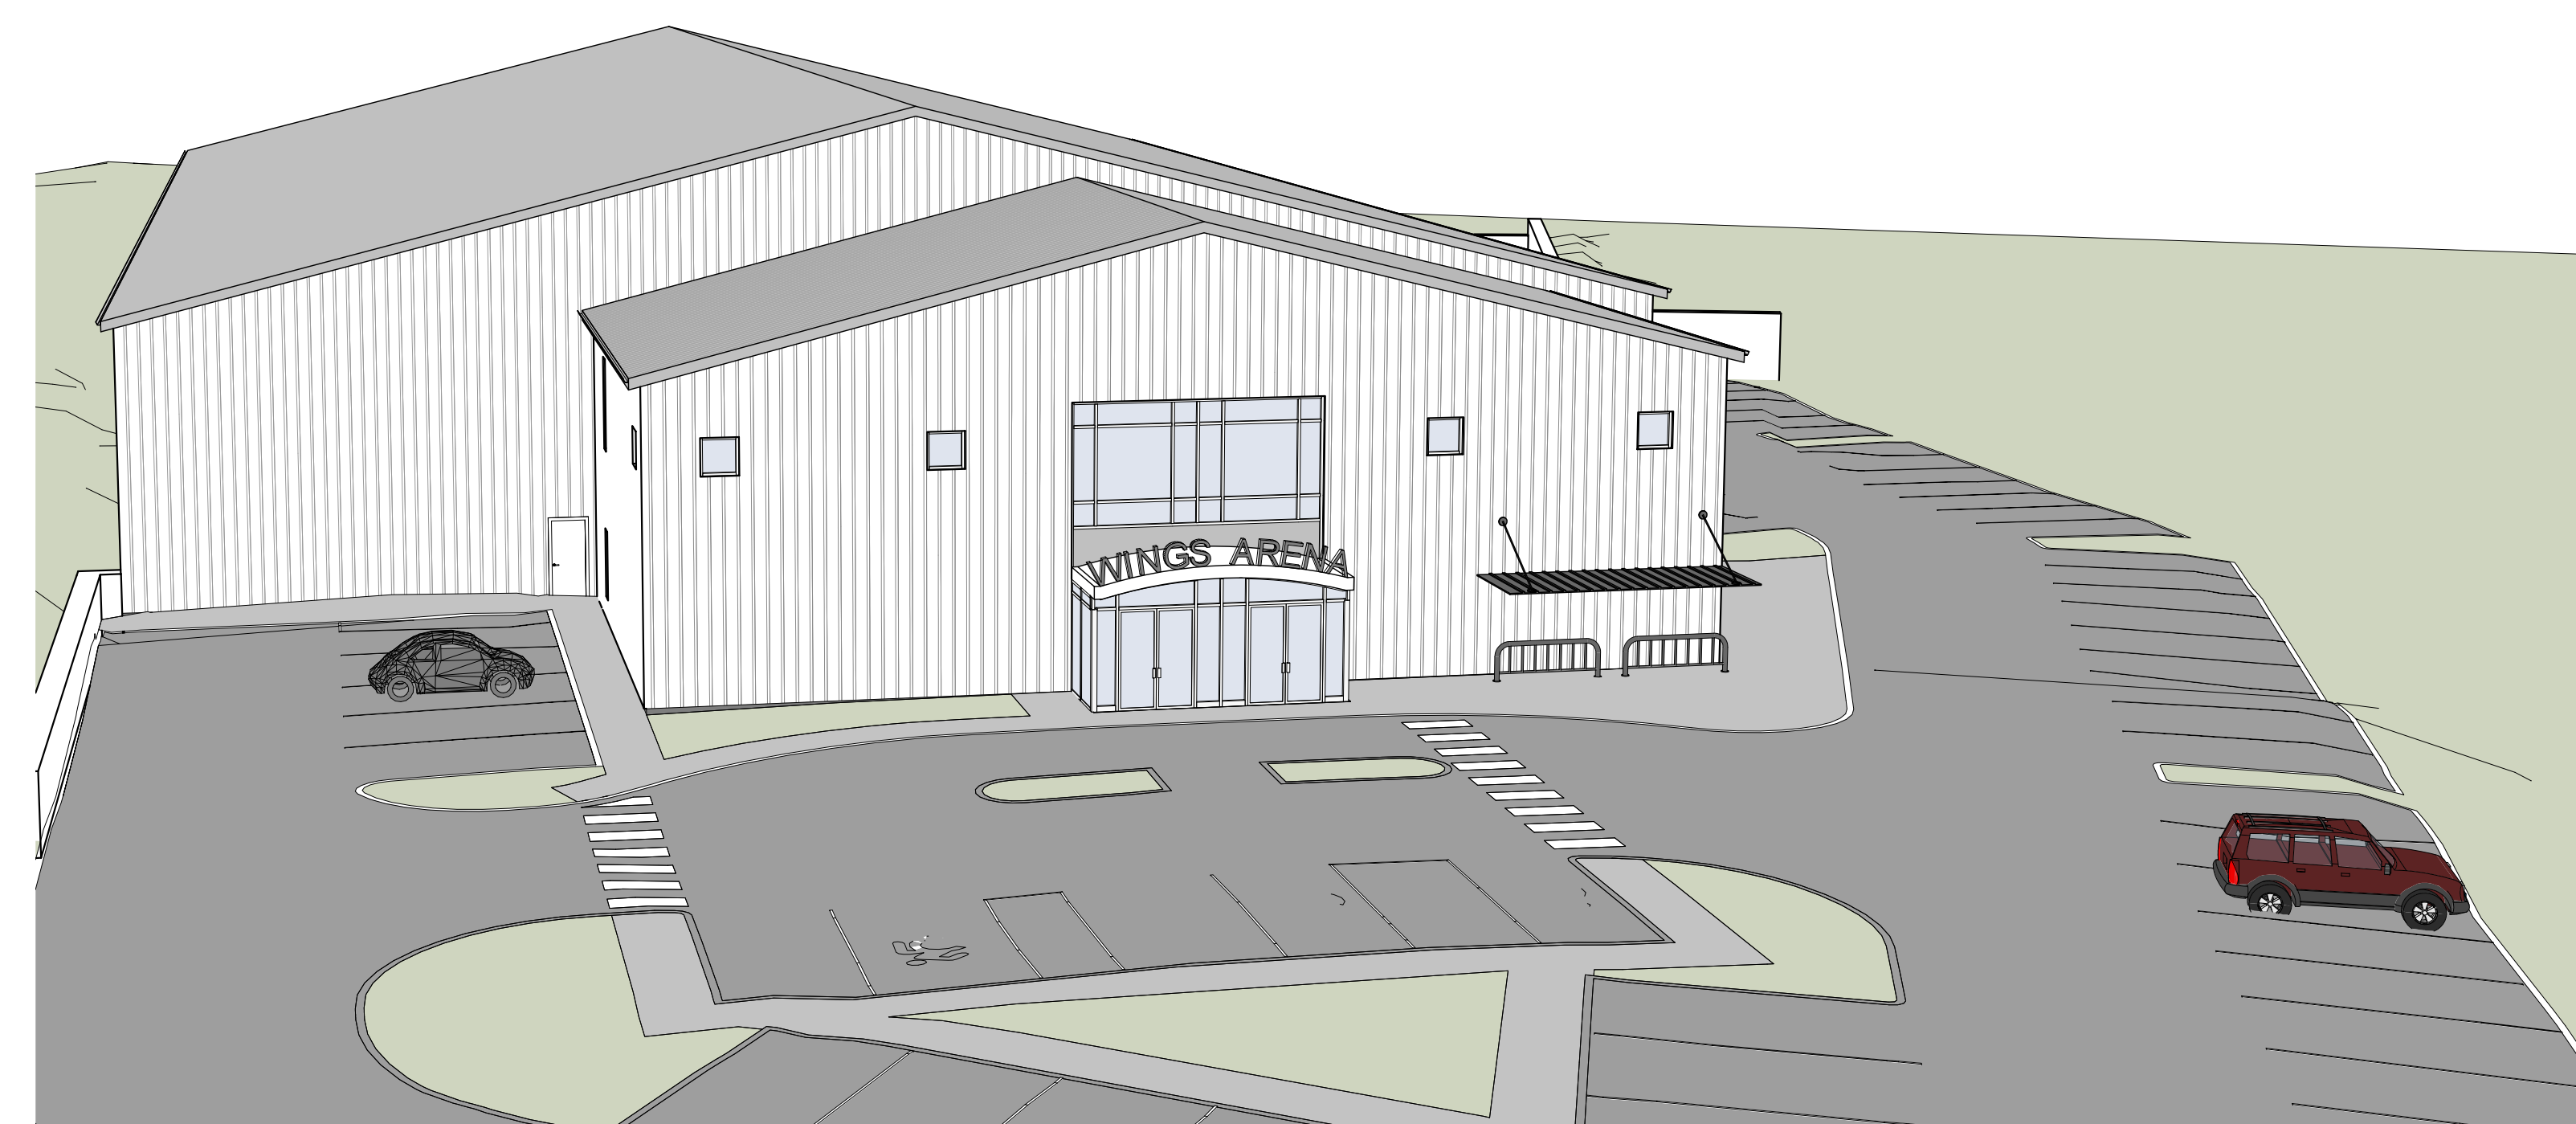

2 NORTHWEST VIEW



LOCATION PLAN

**50 BARRY PLACE**

WINGS ARENA  
50 BARRY PLACE  
STAMFORD, CT 06902

ISSUE & REVISIONS

No.	DATE	DESCRIPTION
1	12/15/2022	ZONING SUBMISSION

**NOT FOR CONSTRUCTION**

SCALE	DATE
	12/15/2022

SHEET TITLE  
**3D VIEWS**

PROJECT No.	SHEET No.
WRG01.00	<b>A3.0</b>