

900 LONG RIDGE ROAD

SITE PLAN SUBMISSION

10/13/2023



BKV
GROUP
DC

Architecture
Interior Design
Landscape Architecture
Engineering

1054 31st Street NW
Canal Square
Suite 410
Washington, DC
20007
202.595.3173

www.bkvgroup.com

CONSULTANTS

PROJECT TITLE

900 LONG RIDGE
ROAD,
STAMFORD, CT

ISSUE #	DATE	DESCRIPTION
1	09/22/2023	SITE PLAN SUBMISSION



CERTIFICATION

NOT FOR
CONSTRUCTION

DRAWN BY	Author
CHECKED BY	Designer
COMMISSION NUMBER	Project Number

SHEET TITLE

COVER SHEET

SHEET NUMBER

A001

© 2021 BKV Group

BKV_360/1281-03_Monday-900 Long Ridge Rd/900 LRR 3D.rvt
11/1/2023 5:55:05 PM



B:\M_360\2281-03 Monday-800 Long Ridge Rd\900_LRR_3D.rvt
11/12/2023 5:55:08 PM

BKV
GROUP
DC

Architecture
Interior Design
Landscape Architecture
Engineering

1054 31st Street NW
Canal Square
Suite 410
Washington, DC
20007
202.595.3173

www.bkvgroup.com

CONSULTANTS

PROJECT TITLE

900 LONG RIDGE
ROAD,
STAMFORD, CT

ISSUE #	DATE	DESCRIPTION
1	06/22/2023	SITE PLAN SUBMISSION

CERTIFICATION

NOT FOR
CONSTRUCTION

DRAWN BY	Azhar
CHECKED BY	Chris
COMMISSION NUMBER	Project Number

SHEET TITLE

SITE PLAN

SHEET NUMBER

A100

© 2021 BKV Group




CONSULTANTS

PROJECT TITLE

900 LONG RIDGE
ROAD,
STAMFORD, CT

ISSUE #	DATE	DESCRIPTION
1	06/12/2023	SITE PLAN SUBMISSION
2	09/13/2023	SITE PLAN RESUBMISSION

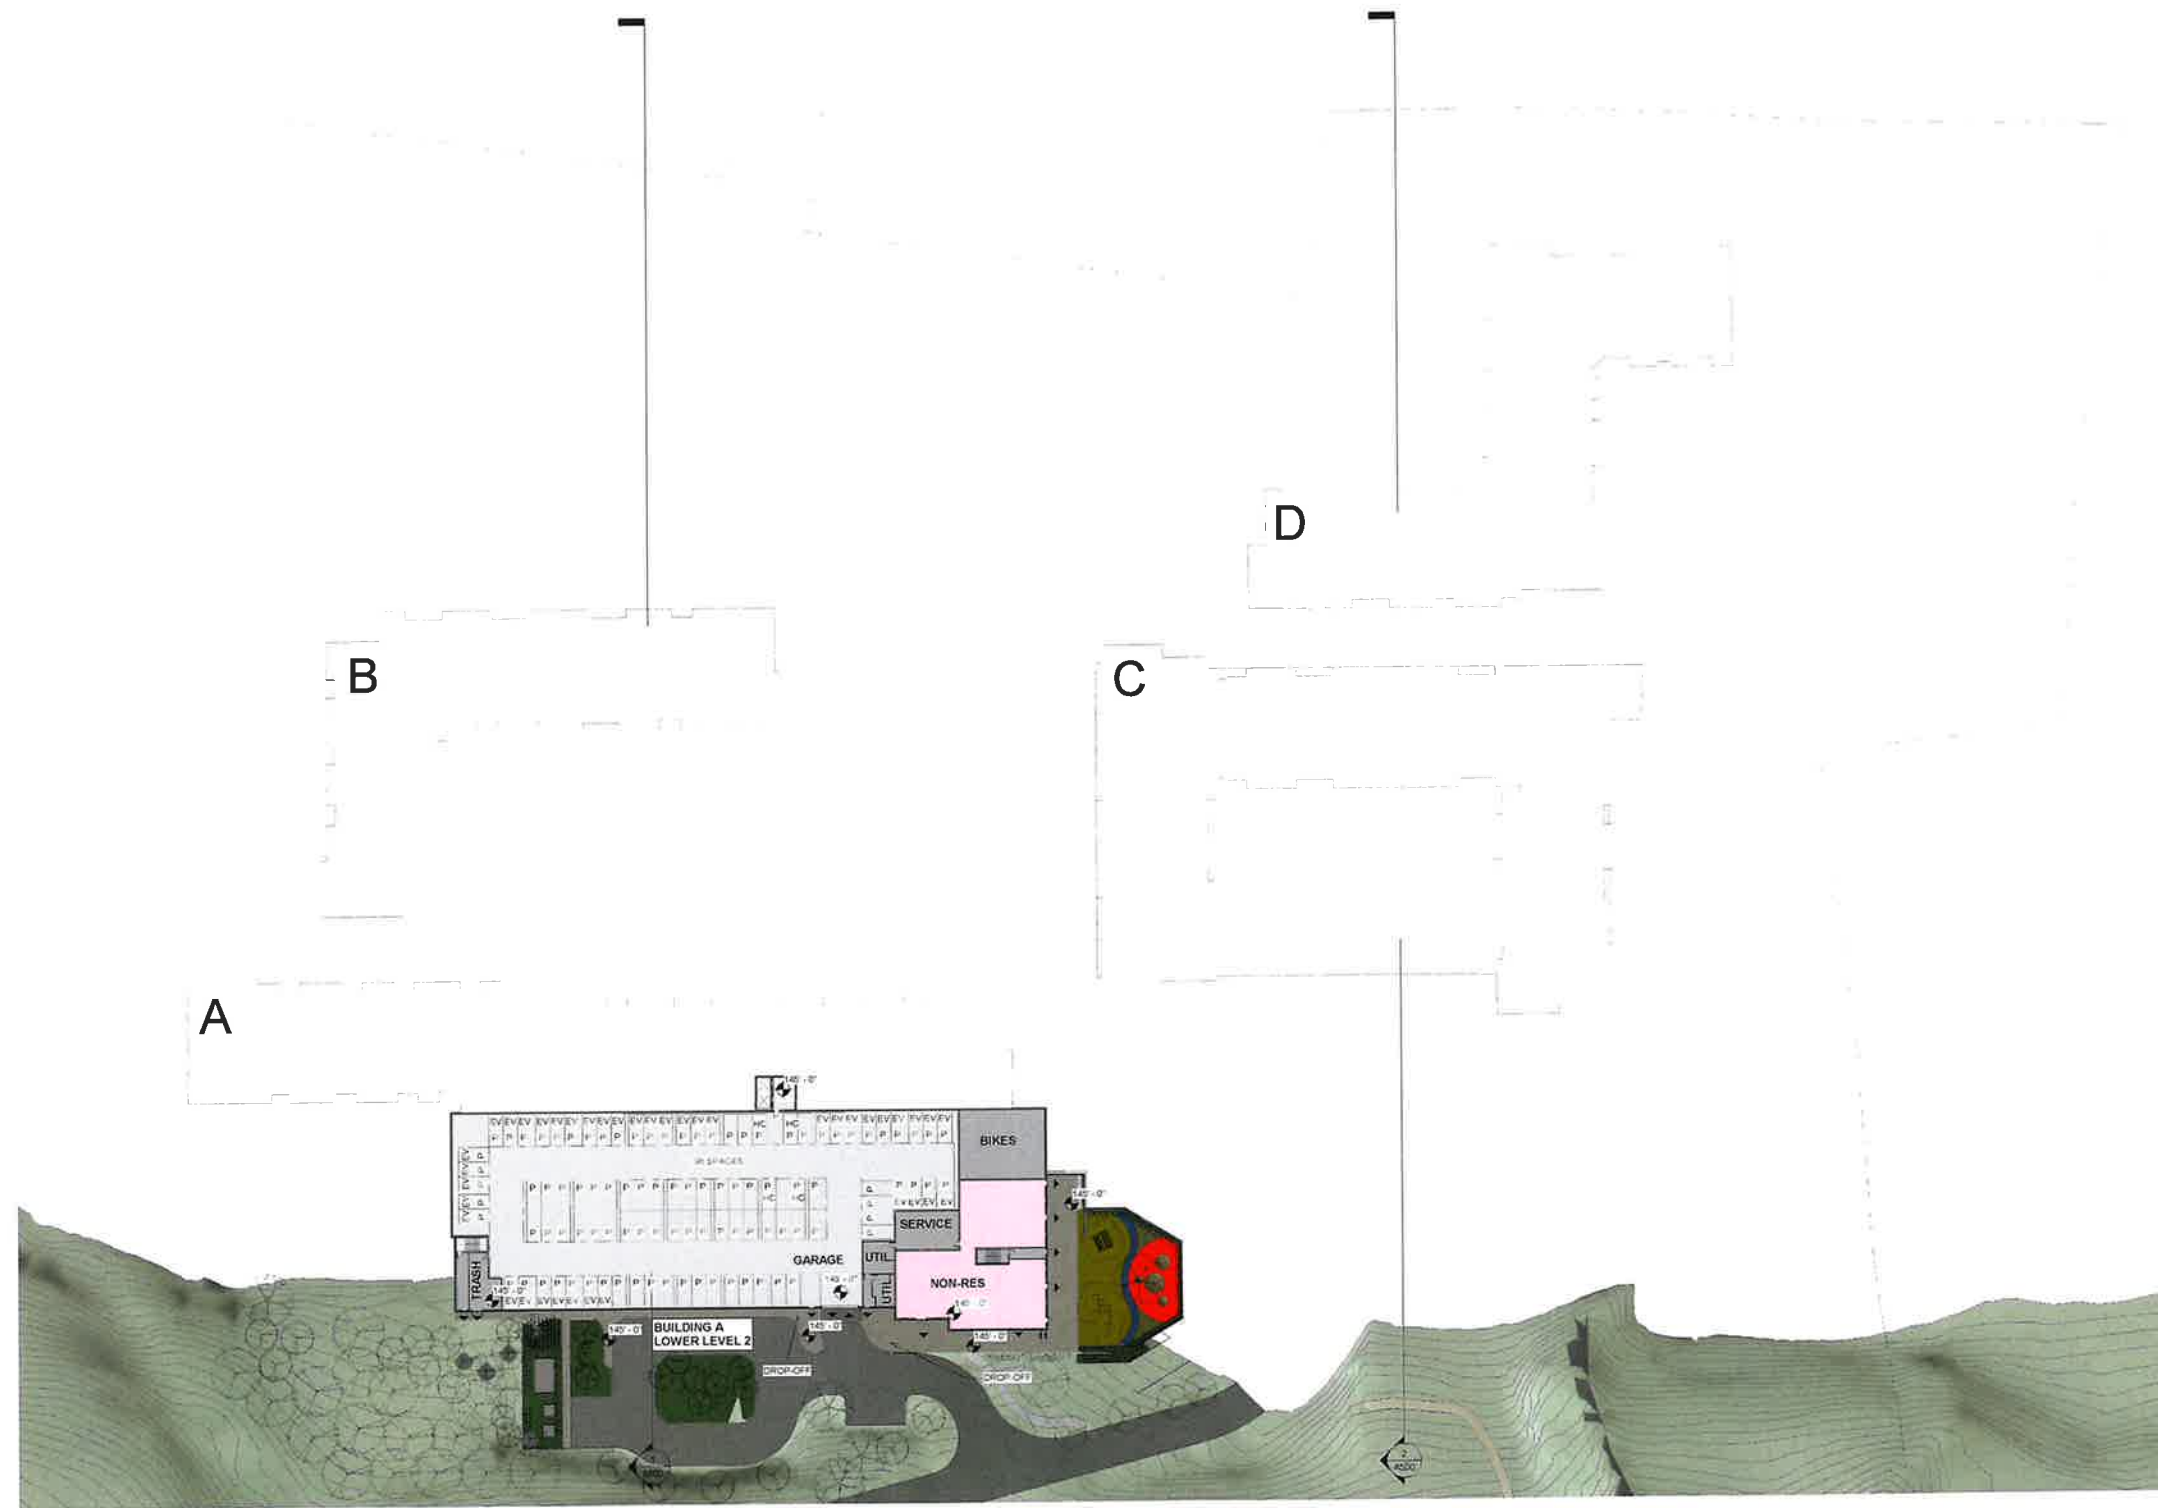

1 145'-0"
1" = 40'-0"

CERTIFICATION

NOT FOR
CONSTRUCTION

DRAWN BY	Author
CHECKED BY	Checker
PROJECT/SHEET NUMBER	Project Number

SHEET TITLE

LEVEL 145'-0"

SHEET NUMBER

A101




CONSULTANTS

PROJECT TITLE

900 LONG RIDGE
ROAD,
STAMFORD, CT

DATE	DESCRIPTION
10/20/2021	PRELIMINARY SUBMISSION
11/22/2021	FINAL SUBMISSION

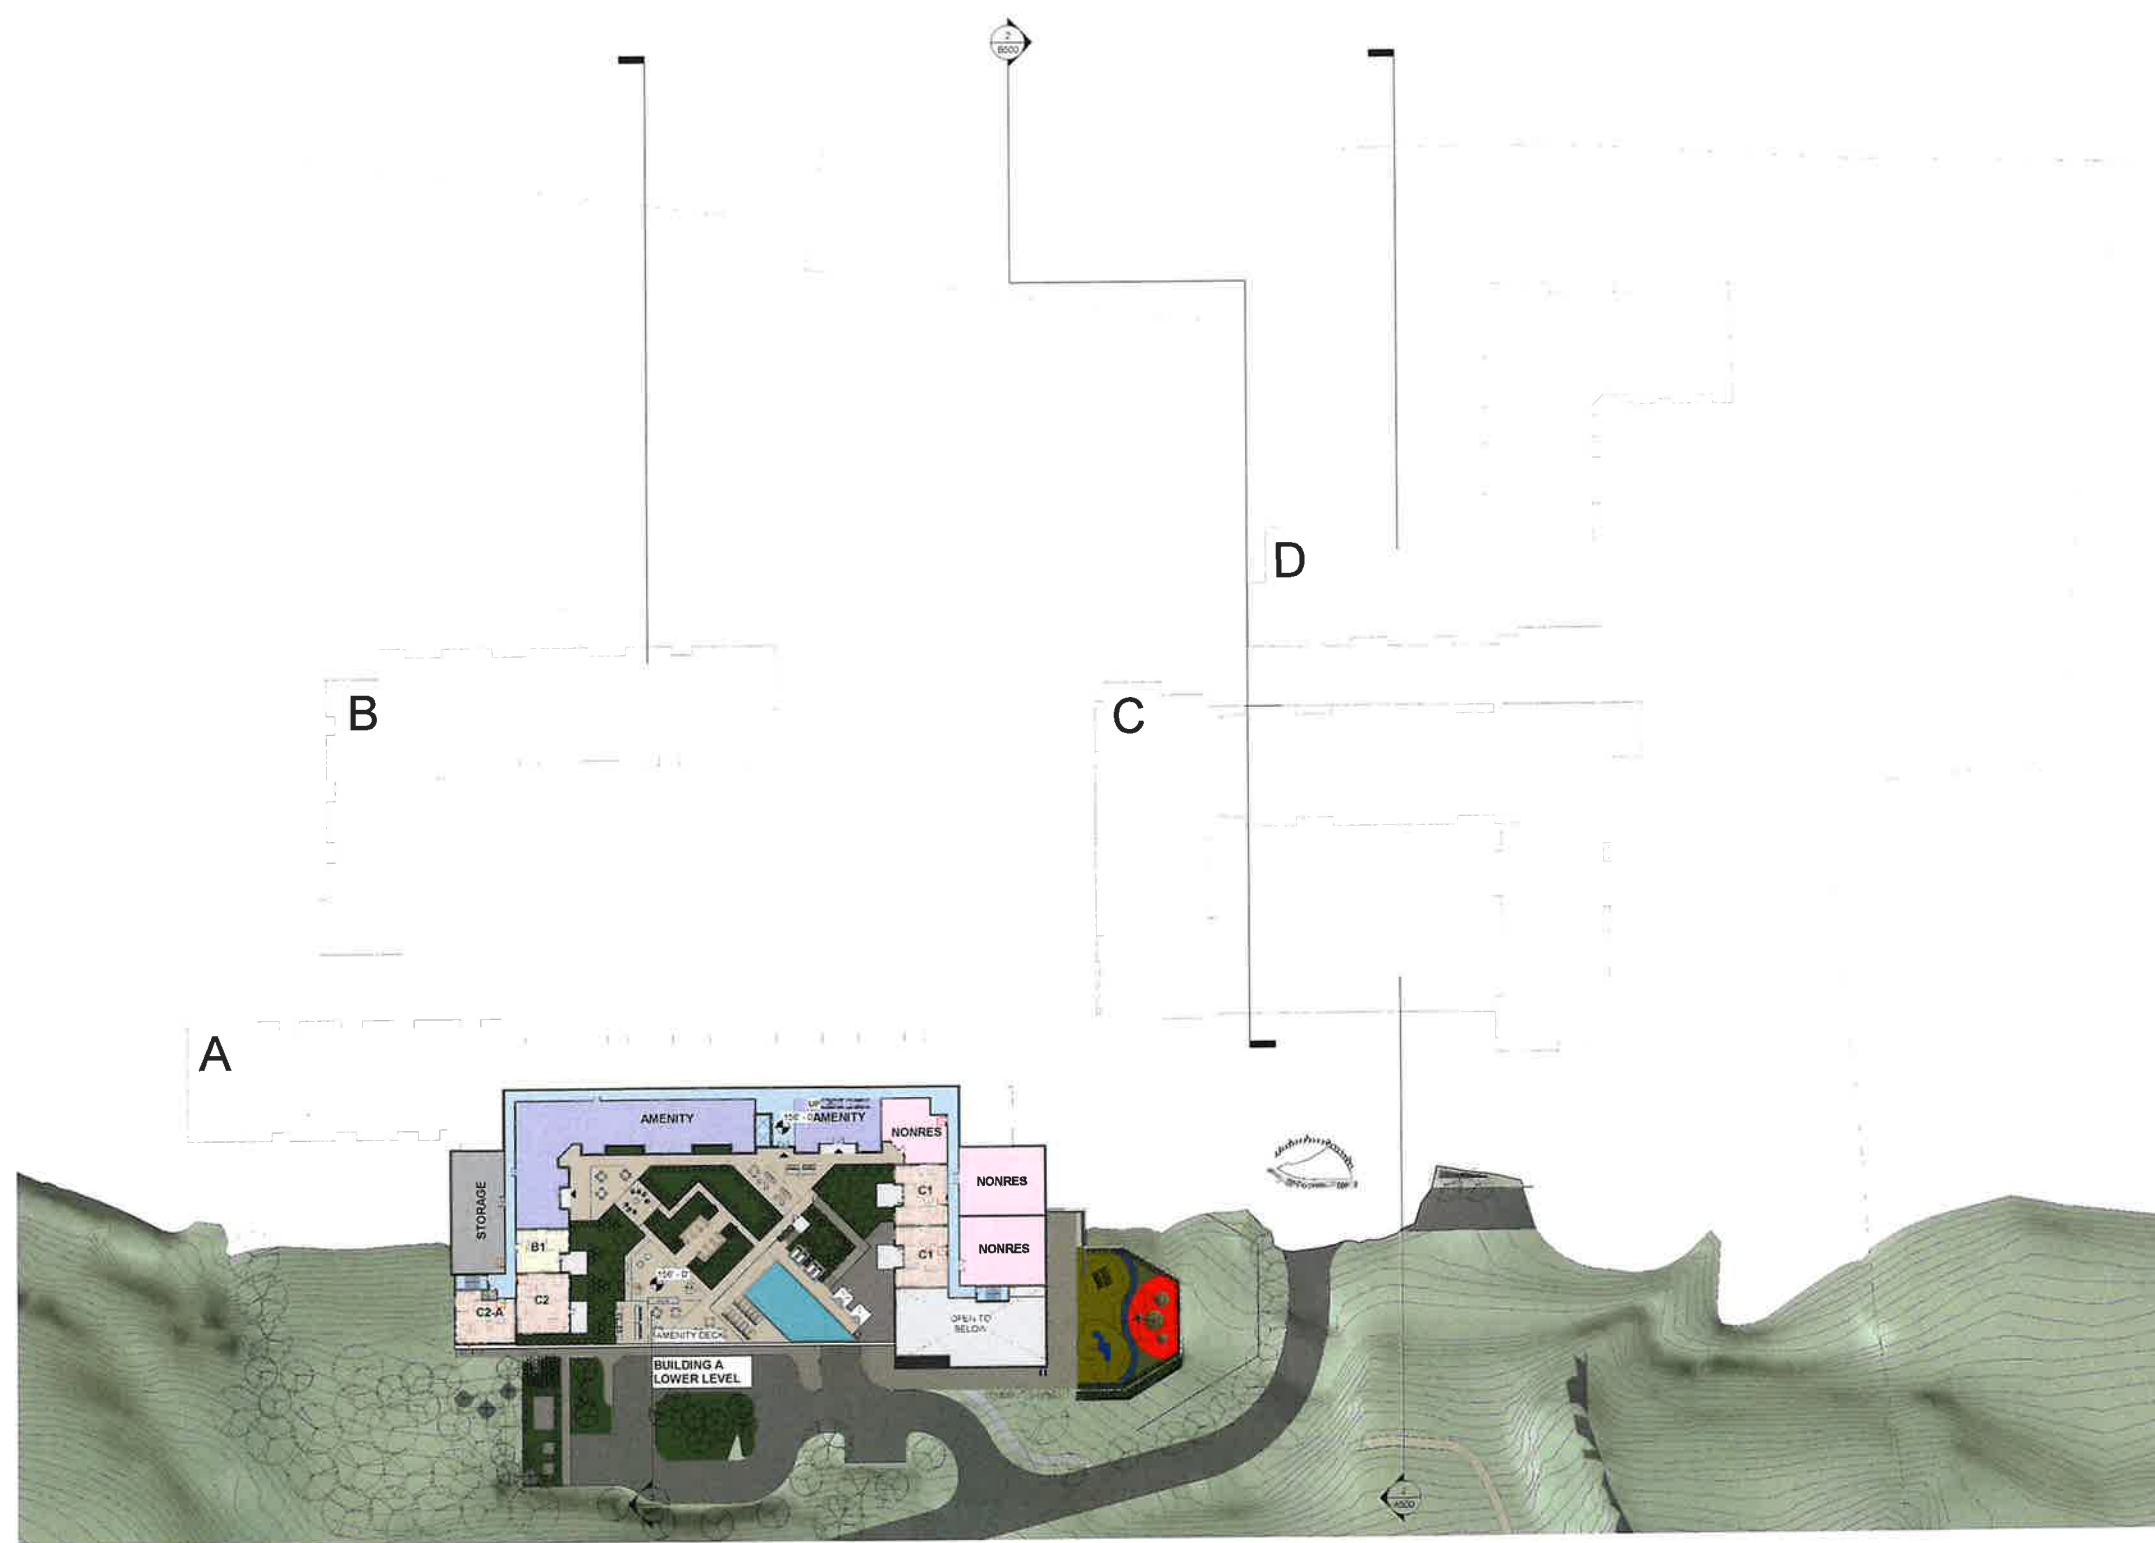

1 156'-0"
1" = 40'-0"

CERTIFICATION

NOT FOR
CONSTRUCTION

DRAWN BY	Author
CHECKED BY	Designer
COMMISSION NUMBER	Project Number

SHEET TITLE

LEVEL 161'-0"

SHEET NUMBER


A102



CONSULTANTS

PROJECT TITLE
**900 LONG RIDGE ROAD,
STAMFORD, CT**

Sheet #	Date	Description
1	06/20/2023	SITE PLAN SUBMISSION
2	05/22/2023	SITE PLAN RESUBMISSION

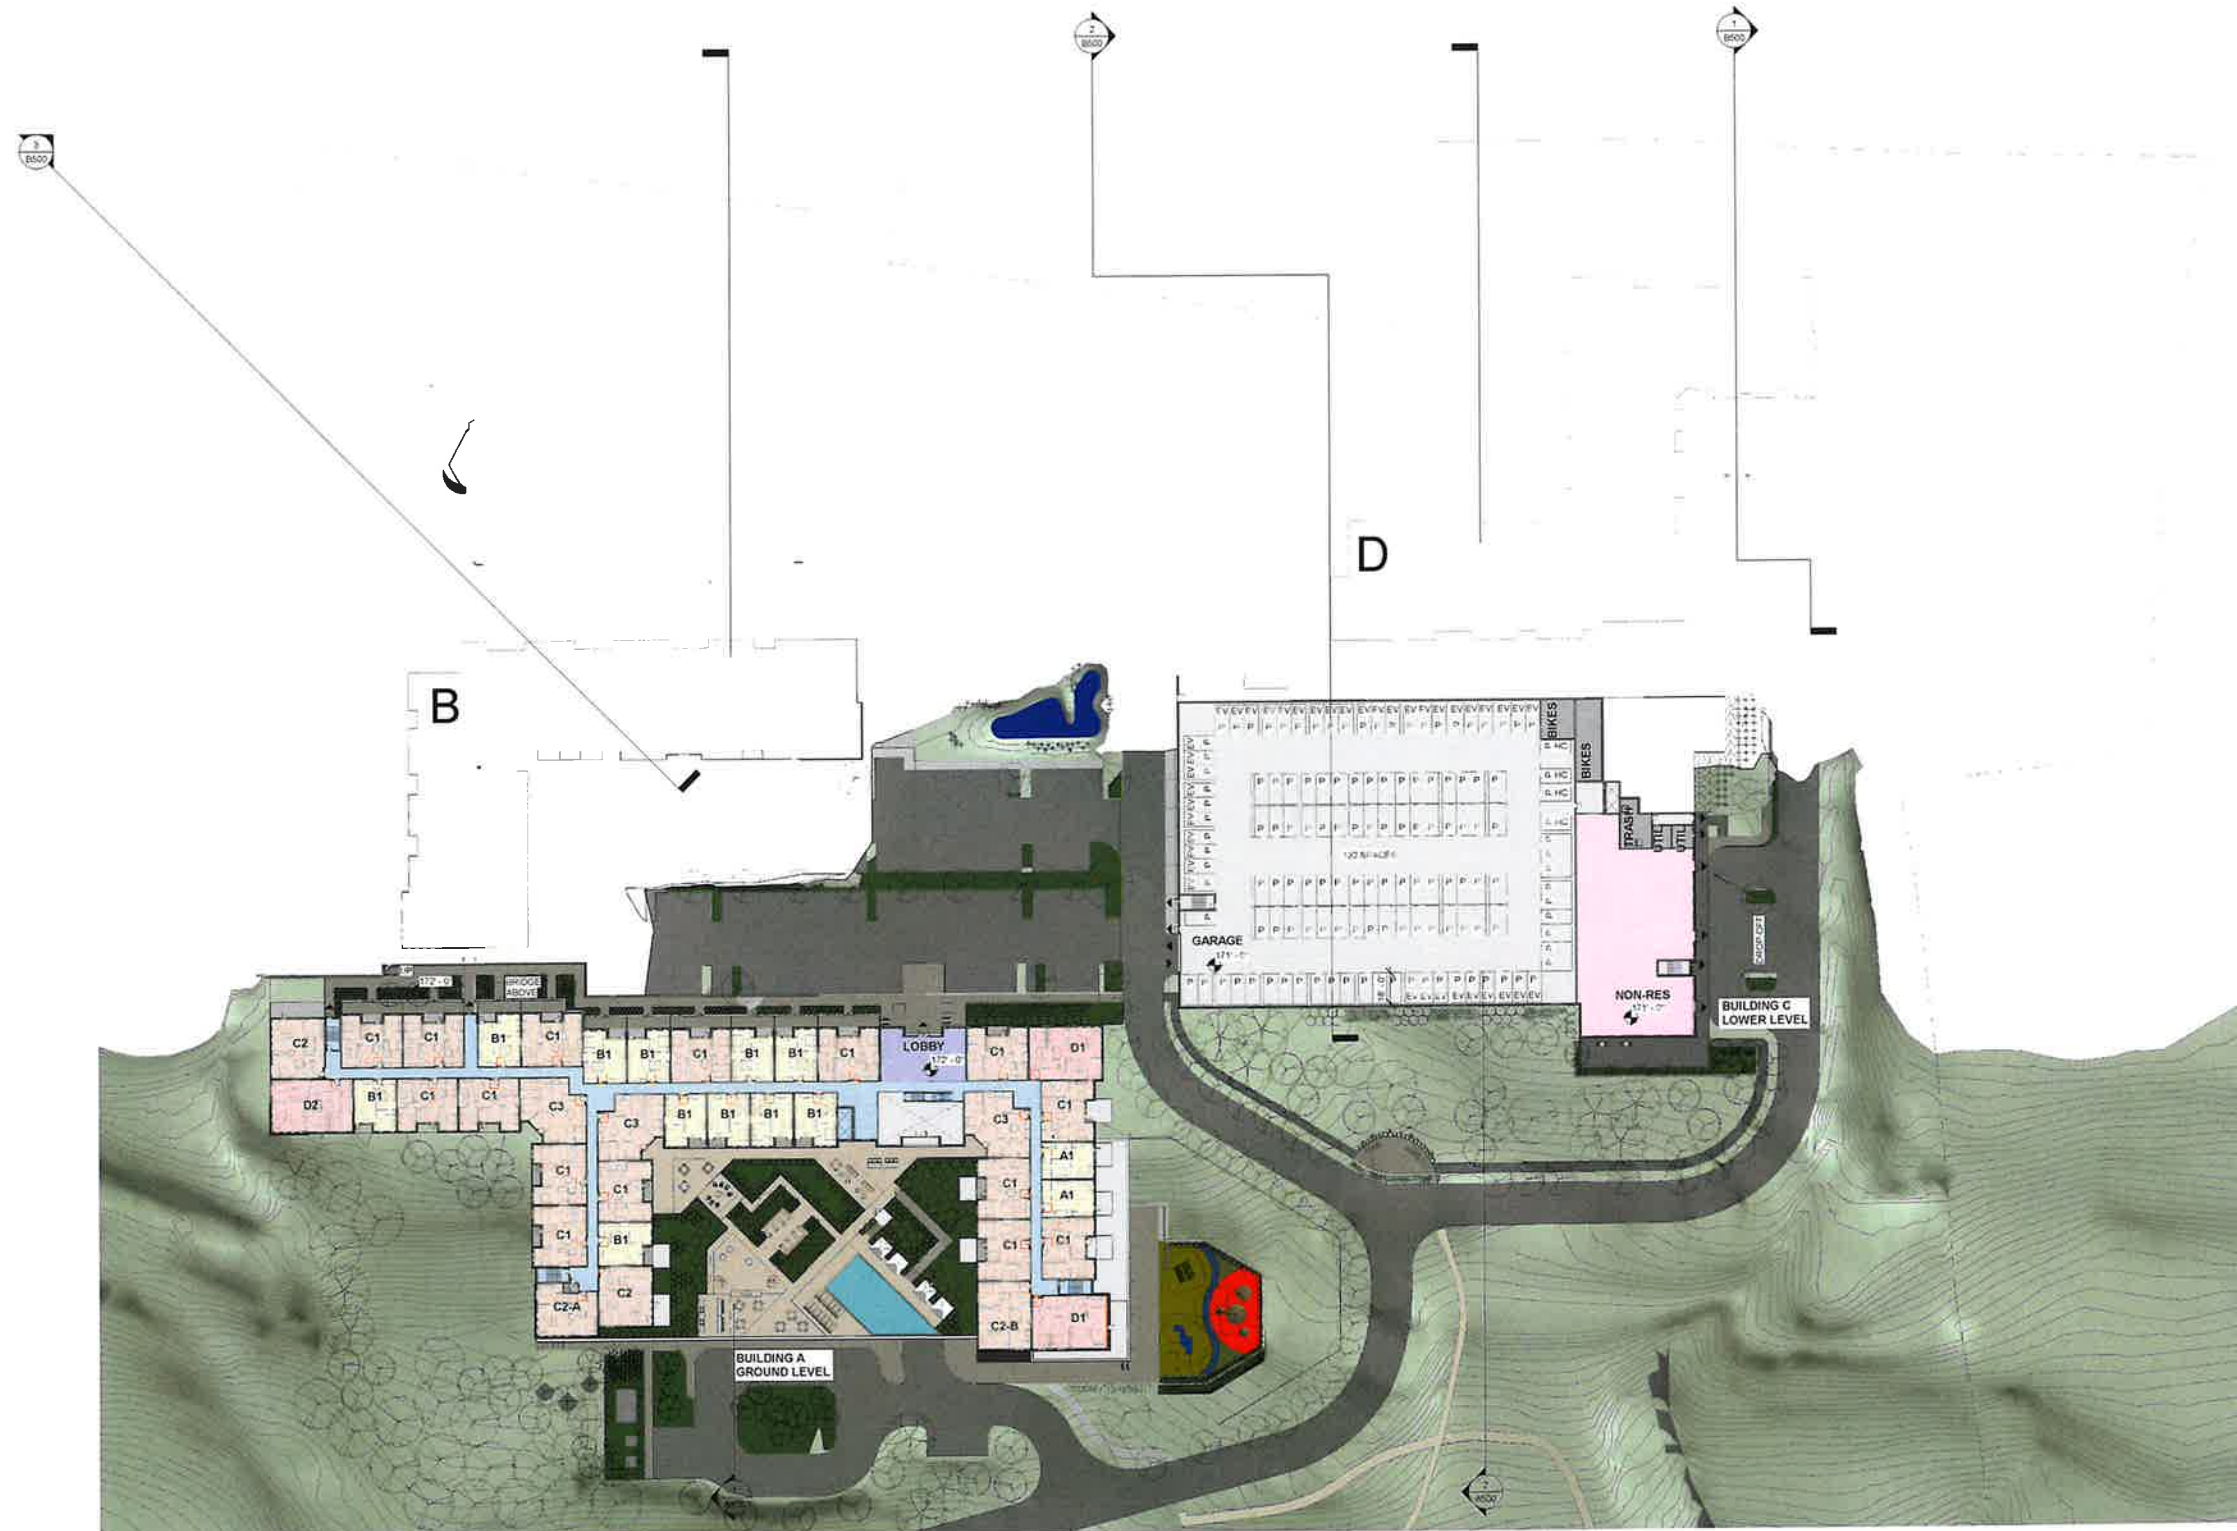

172'-0"
1" = 40'-0"

B:\M_360\2291-03 Monday-900 Long Ridge Rd\900_LRR_3D.rvt
11/22/2023 9:22:44 AM

CERTIFICATION

NOT FOR
CONSTRUCTION

DRAWN BY	Author
CHECKED BY	Chenar
COMMISSION NUMBER	Plan Number

SHEET TITLE

LEVEL 172'-0"

SHEET NUMBER

A103



CONSULTANTS

PROJECT TITLE
**900 LONG RIDGE ROAD,
STAMFORD, CT**

ISSUE #	DATE	DESCRIPTION
1	06/02/23	SITE PLAN SUBMISSION
2	10/12/23	SITE PLAN REVISIONS



1 183'-0"
1" = 40'-0"

B:\M_360\2291-03 Monday-500 Long Ridge Rd\900 LRR 3D.rvt
11/22/2023 9:23:12 AM

CERTIFICATION

NOT FOR
CONSTRUCTION

DRAWN BY	Author
CHECKED BY	Owner
COMMISSION NUMBER	Project Number

SHEET TITLE
LEVEL 183'-0"

SHEET NUMBER
A104



CONSULTANTS

PROJECT TITLE
**900 LONG RIDGE ROAD,
STAMFORD, CT**

ISSUE #	DATE	DESCRIPTION
1	08/22/2023	SITE PLAN SUBMISSION
2	03/02/2024	SITE PLAN RESUBMISSION



B:\M\360\2291-03 Monday-900 Long Ridge Rd\900 LRR 3D.rvt
11/22/2023 9:23:46 AM

1 194'-0"
1" = 40'-0"

CERTIFICATION
**NOT FOR
CONSTRUCTION**

DRAWN BY: [] Author
CHECKED BY: EDWARDS/CONTUMBER Checker
SHEET TITLE: [] Sheet Number

LEVEL 194'-0"

SHEET NUMBER

A105

© 2021 BKV Group



CONSULTANTS

PROJECT TITLE

900 LONG RIDGE
ROAD,
STAMFORD, CT

ISSUE #	DATE	DESCRIPTION
1	06/22/2023	SITE PLAN SUBMISSION
2	10/12/2023	SITE PLAN RESUBMISSION



1 205'-0"
1" = 40'-0"

B:\360\2291-03 Monday-900 Long Ridge Rd\900 LRR 3D.rvt
11/22/2023 9:24:29 AM

CERTIFICATION
NOT FOR CONSTRUCTION

DRAWN BY	Author
CHECKED BY	Checker
COMMISSION NUMBER	Permit Number

SHEET TITLE
LEVEL 205'-0"

SHEET NUMBER
A106



CONSULTANTS

PROJECT TITLE
**900 LONG RIDGE ROAD,
STAMFORD, CT**

Issue #	Date	Description
1	10/15/2023	SITE PLAN SUBMISSION
2	10/15/2023	SITE PLAN RESUBMISSION



① 216'-0"
1" = 40'-0"

CERTIFICATION
**NOT FOR
CONSTRUCTION**

DRAWN BY	Auto
CHECKED BY	Dezar
COMMISSION NUMBER	Project Number

SHEET TITLE

LEVEL 216'-0"

SHEET NUMBER

A107

© 2021 BKV Group



CONSULTANTS

PROJECT TITLE
**900 LONG RIDGE ROAD,
STAMFORD, CT**

ISSUE #	DATE	DESCRIPTION
1	06/20/20	SITE PLAN SUBMISSION
2	10/14/21	SITE PLAN RESUBMISSION

CERTIFICATION

**NOT FOR
CONSTRUCTION**

DRAWN BY	Author
CHECKED BY	Checker
COMMISSION NUMBER	Project Number

SHEET TITLE

LEVEL 227'-0"

SHEET NUMBER

A108




1 227'-0"
1" = 40'-0"




DATE	DESCRIPTION
06/20/2023	10% PLAN SUBMISSION



EXTERIOR MATERIAL LEGEND

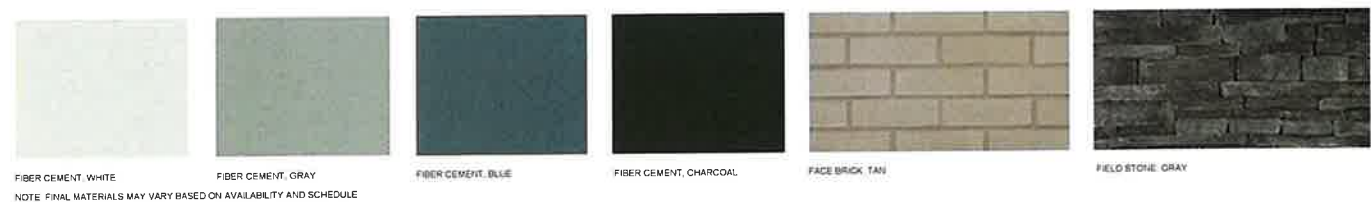

KEY PLAN

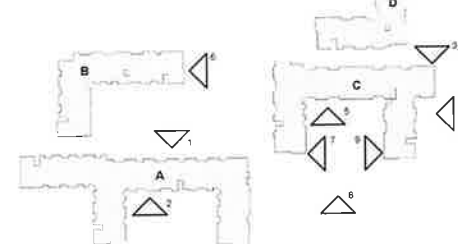

CERTIFICATION

DRAWN BY	Author
CHECKED BY	Chenai
COMMISSION NUMBER	Project Number

SHEET TITLE

PROJECT ELEVATIONS

SHEET NUMBER

A400

© 2021 BKV Group

NOT FOR CONSTRUCTION

BIN 360/2291-03 Monday-5:00 Long Ridge Rd 900 LRR 3D.rvt
11/12/2023 5:59:03 PM



BKV
GROUP
DC

Architecture
Interior Design
Landscape Architecture
Engineering

1054 31st Street NW
Canal Square
Suite 410
Washington, DC
20007
202.595.3173

www.bkvgroup.com

CONSULTANTS

PROJECT TITLE

**900 LONG RIDGE
ROAD,
STAMFORD, CT**

REV#	DATE	DESCRIPTION
1	02/20/23	SITE PLAN SUBMISSION

CERTIFICATION

NOT FOR
CONSTRUCTION

DRAWN BY	Author
CHECKED BY	Designer
COMMISSION NUMBER	Project Number

SHEET TITLE

PROJECT
PERSPECTIVES

SHEET NUMBER

A401


© 2021 BKV Group

CONSULTANTS

PROJECT TITLE

**900 LONG RIDGE ROAD,
STAMFORD, CT**

ISSUE #	DATE	DESCRIPTION
1	02/20/21	SITE PLAN SUBMISSION

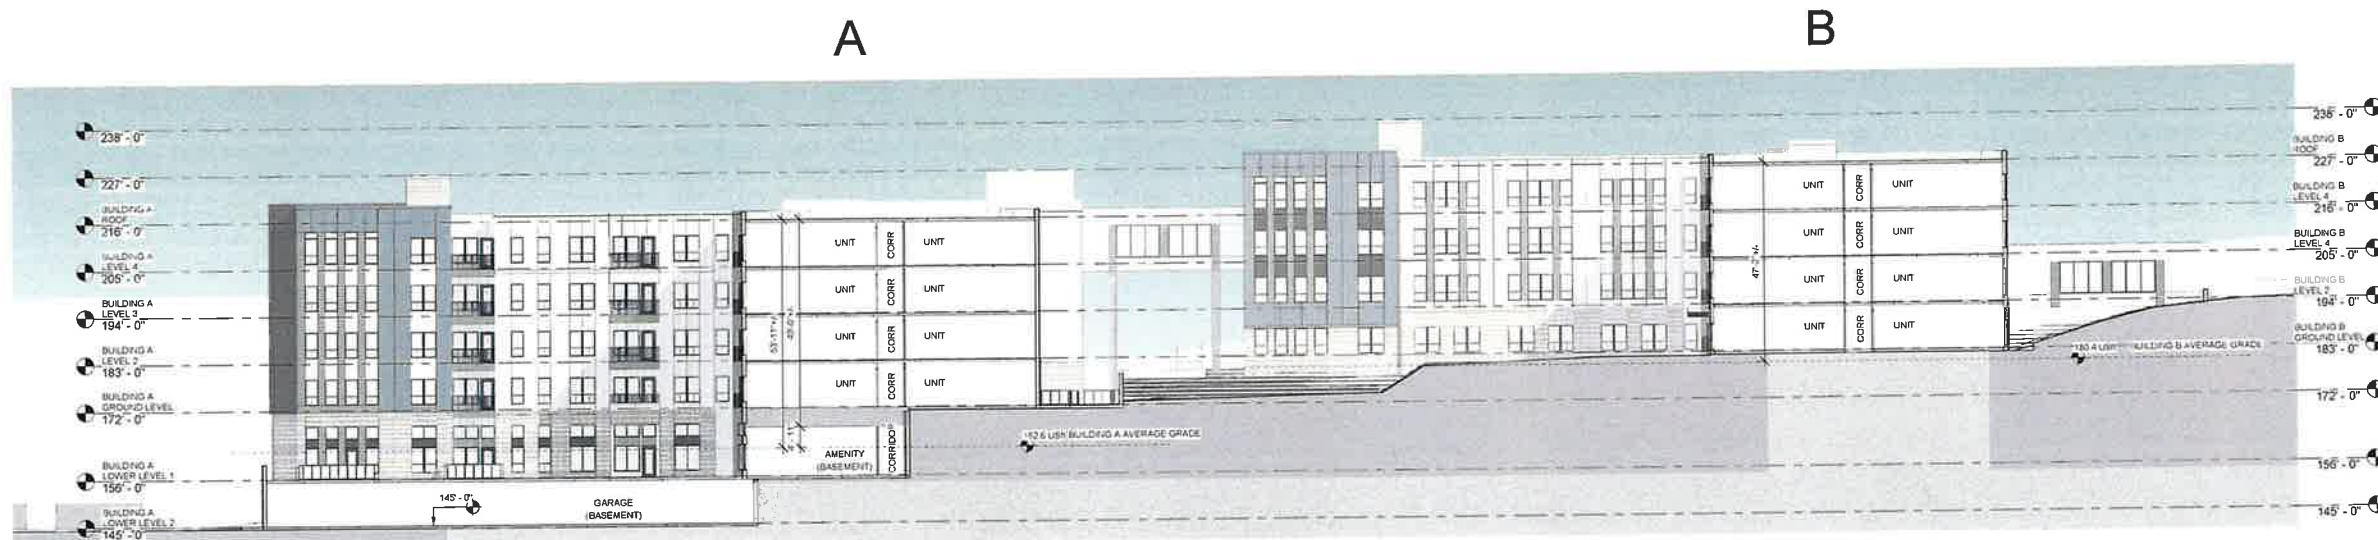

Section 1
1/16" = 1'-0"



Section 2
1/16" = 1'-0"

CERTIFICATION

NOT FOR
CONSTRUCTION

DRAWN BY	Author
CHECKED BY	Checker
COMMISSION NUMBER	Project Number

SHEET TITLE

SECTIONS

SHEET NUMBER

A500