



<p>21102 SF x 15% = 3165 SF ALLOWABLE COVERAGE 200 SF (EXCEPTION/CREDIT)</p> <p>3365 SF TOTAL ALLOWABLE COVERAGE</p>
<p>PROPOSED COVERAGE : 4080 SF</p>
<p>COVERAGE VARIANCE : 4080 SF - 3365 SF = 715 SF SEE FINAL SURVEY</p>

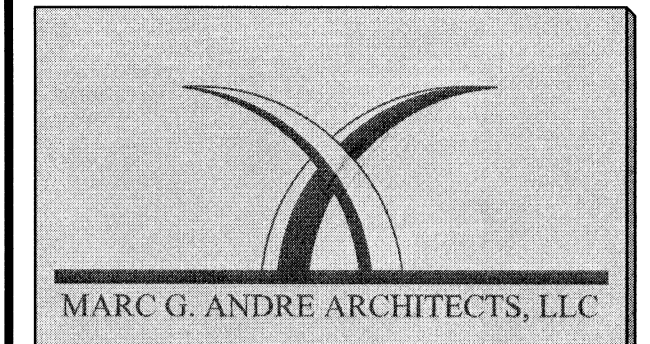

ARCHITECTURE • PLANNING • INTERIOR DESIGN

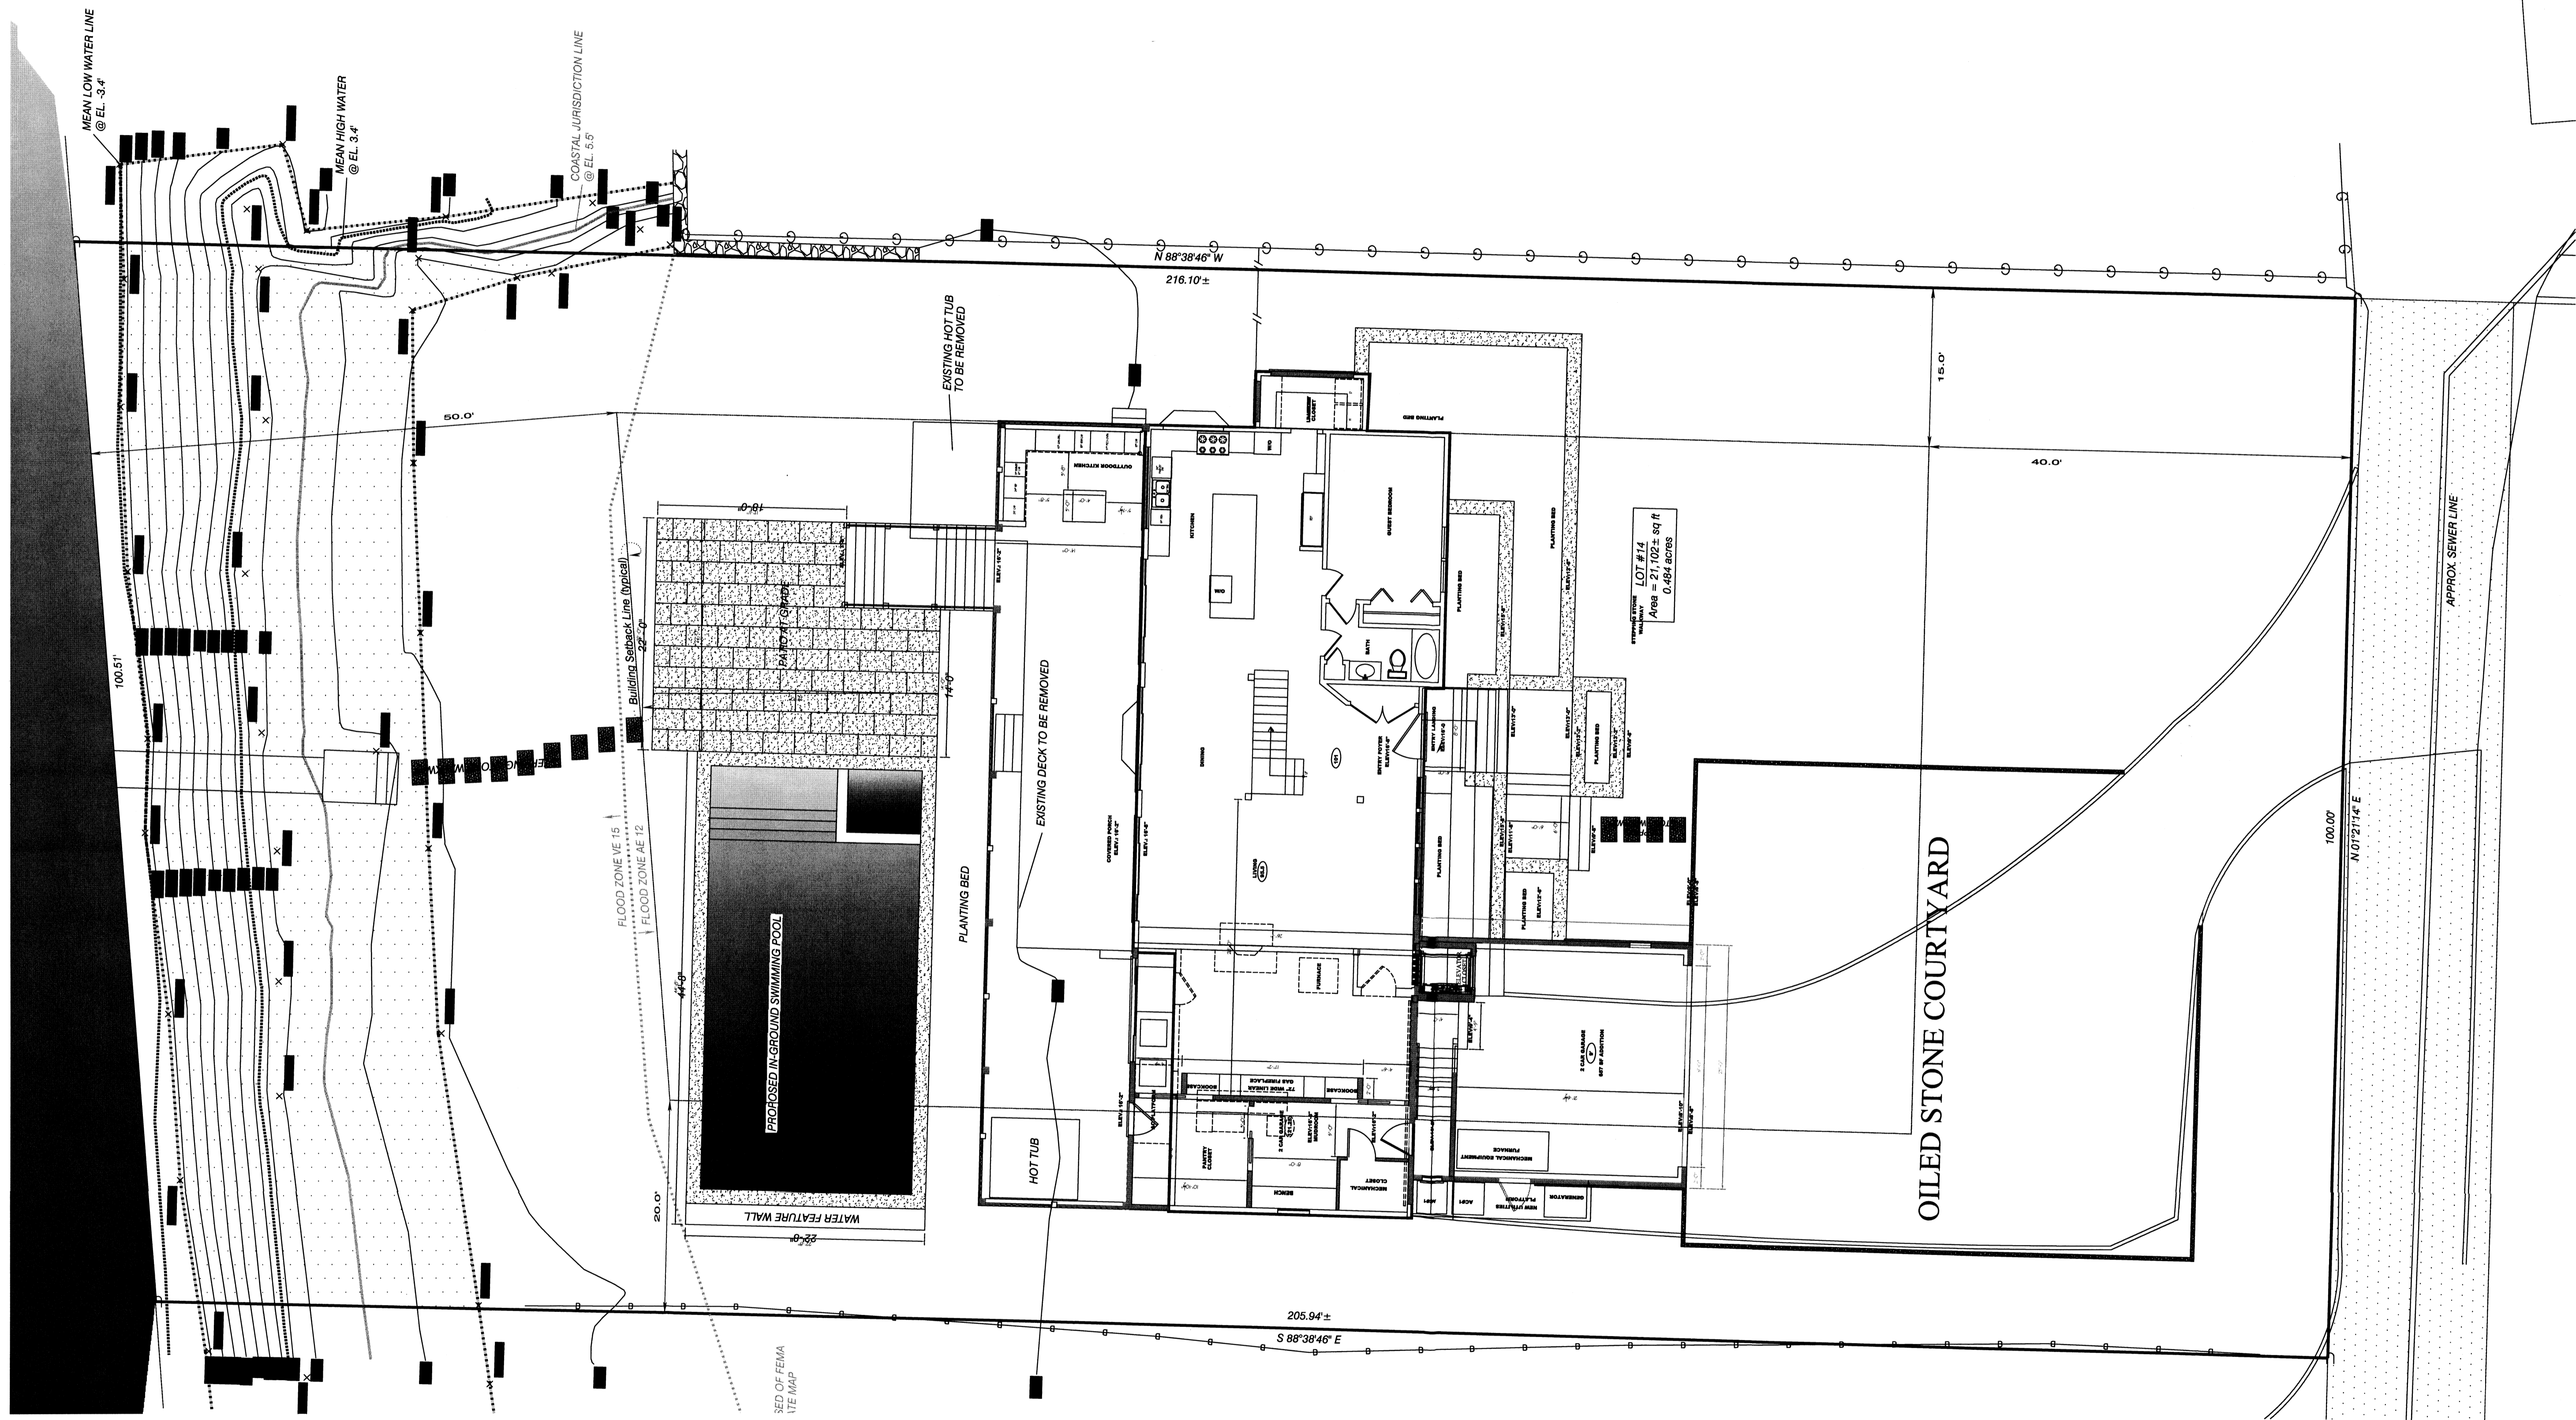

Marc G. Andre, AIA, NCARB
Principal
34 Sherman Street - Fairfield, CT. 06824
Mobile: 1-203-979-0589
MGAndreGroup.com

ENGINEER

Project Issue Dates:

1	2-21-18	SCHEMATIC DESIGN - FIRST FLOOR PLAN
2	3-1-18	SCHEMATIC DESIGN MEETING #2
3	3-8-18	ISSUE FOR SCHEMATIC DESIGN MEETING #3
4	3-13-18	ISSUE FOR SCHEMATIC DESIGN MEETING #4
5	3-13-18	ISSUE BY OWNER FOR ZBA APPLICATION
6	10-23-21	ISSUE FOR MEETING
7	11-3-21	ISSUE FOR SCHEMATIC DESIGN MEETING
8	11-5-21	SCHEMATIC SET ISSUE FOR FINAL APPROVAL

Owner's Approval:

SIGNATURE _____ DATE _____

Project/Client Info.

PROJECT DESCRIPTION:
PROPOSED ELEVATED EXISTING HOME
W/ NEW ADDITIONS/ INT. & EXT. IMPROVEMENTS

80 Davenport drive
TAX ID: 000000 ASSESSOR'S MAP# 0 LOT AREA: 0 SF
FAR: 0 ZONE: R-00 STAMFORD, CT

PREPARED FOR:
KISHINEVSKY & MAKAREWICZ RESIDENCE

DRAWING TITLE:
PROPOSED ELEVATIONS

DRAWING SCALE: AS SHOWN
DATE: 2-12-18
DRAWN BY: MGA CHECKED BY: MGA
JOB NUMBER:


DRAWING NO:
SK L-100

1 EXISTING CONDITIONS - SITE PLAN
SCALE: 1/8"=1'-0"

#014-22


21102 SF x 15% = 3165 SF ALLOWABLE COVERAGE
 200 SF (EXCEPTION/CREDIT)
 3365 SF TOTAL ALLOWABLE COVERAGE

PROPOSED COVERAGE : 4080 SF

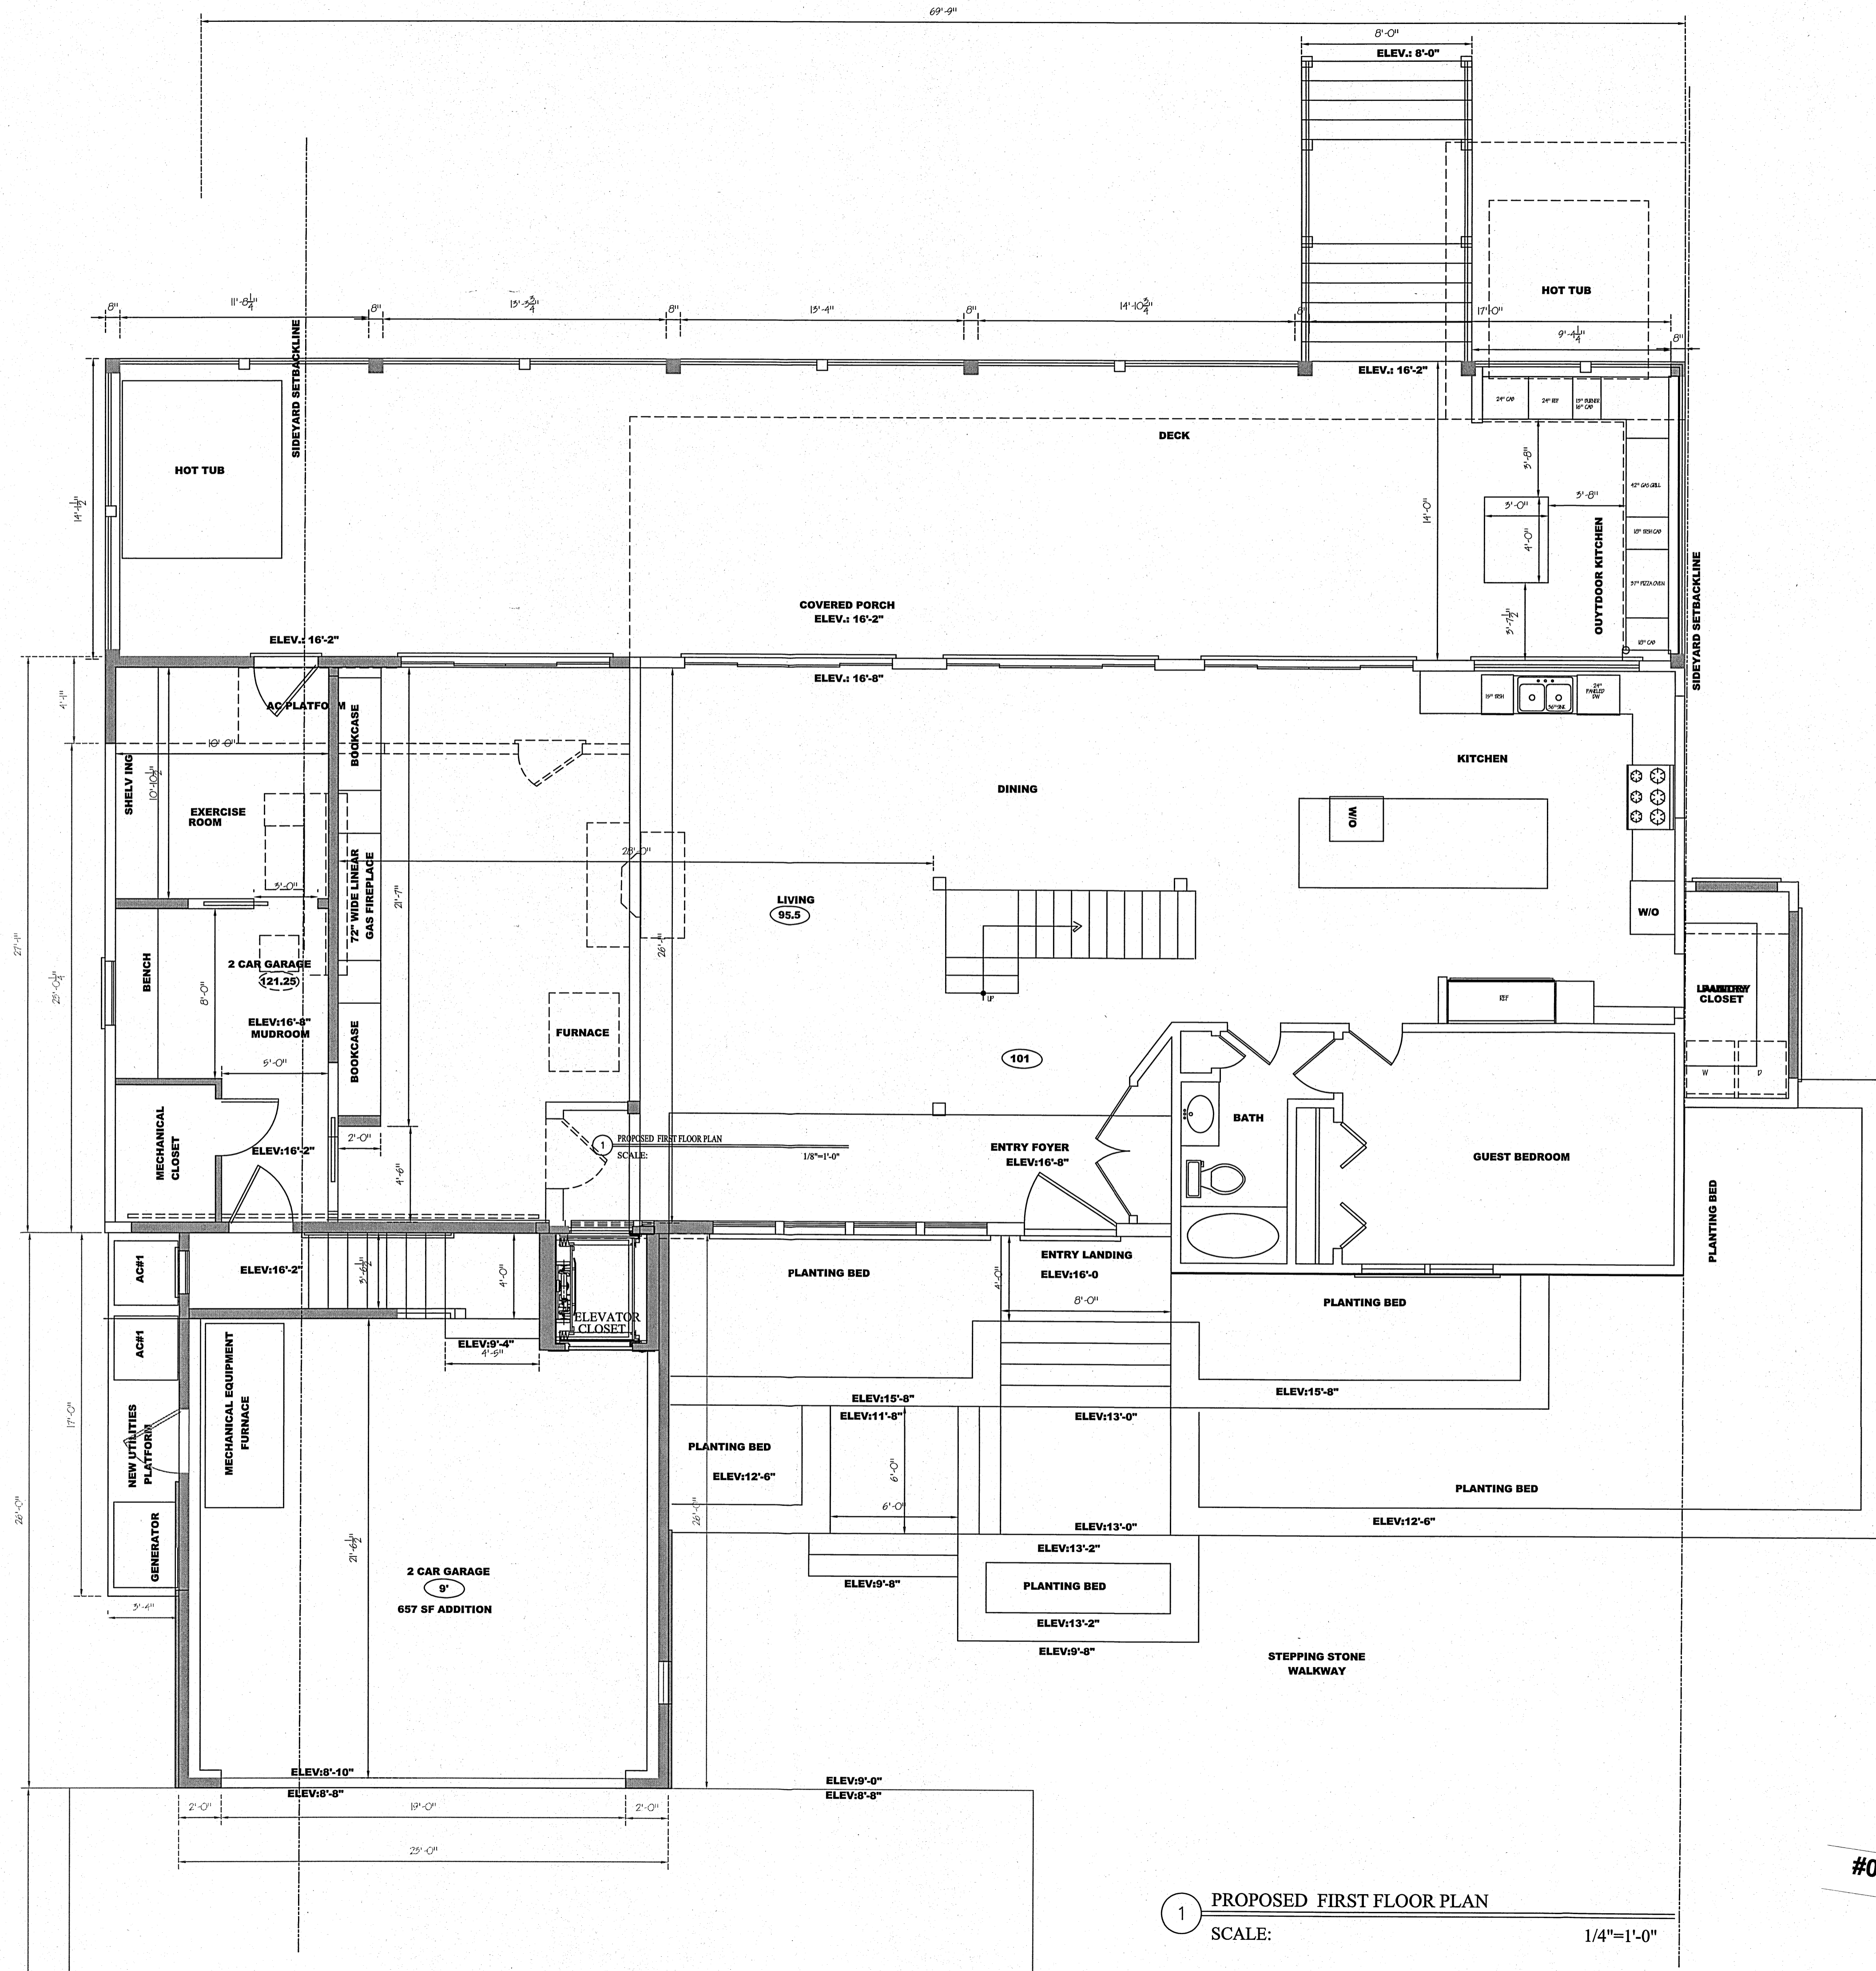

1 PROPOSED FIRST FLOOR PLAN
 SCALE: 1/4"=1'-0"

ARCHITECT FEIN#01-027408

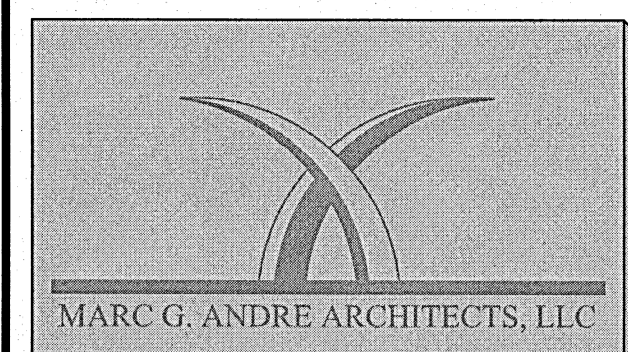

ARCHITECTURE + PLANNING + INTERIOR DESIGN



Marc G. Andre, AIA, NCARB
 Principal
 34 Sherman Street - Fairfield, CT. 06824
 Mobile: 1-203-979-0589
 MGAndreGroup.com

ENGINEER

Project Issue Dates:

1	2-21-18	SCHEMATIC DESIGN - FIRST FLOOR PLAN
2	3-1-18	SCHEMATIC DESIGN MEETING #2
3	3-4-18	ISSUE FOR SCHEMATIC DESIGN MEETING #3
4	3-13-18	ISSUE FOR SCHEMATIC DESIGN MEETING #4
5	3-13-18	ISSUE BY OWNER FOR ZBA APPLICATION
6	10-23-21	ISSUE FOR MEETING
7	11-3-21	ISSUE FOR SCHEMATIC DESIGN MEETING
8	11-2-21	SCHEMATIC SET ISSUE FOR FINAL APPROVAL

Owner's Approval:
 SIGNATURE _____ DATE _____


Project/Client Info.
 PROJECT DESCRIPTION:
 PROPOSED ELEVATED EXISTING HOME
 W/NEW ADDITIONS/INT. & EXT. IMPROVEMENTS
 80 Davenport drive
 TAX ID: 000000
 ASSESSOR'S MAP# 0 LOT AREA: 0.5F
 PAR 10 ZONE: R-00
 STAMFORD, CT.
 PREPARED FOR:
 KISHINEVSKY & MAKAREWICZ RESIDENCE

DRAWING TITLE:
 PROPOSED ELEVATIONS

DRAWING SCALE: AS SHOWN
 DATE: 2-12-18
 DRAWN BY: MGA CHECKED BY: MGA
 JOB NUMBER:

DRAWING NO:
SK-101

#014-22

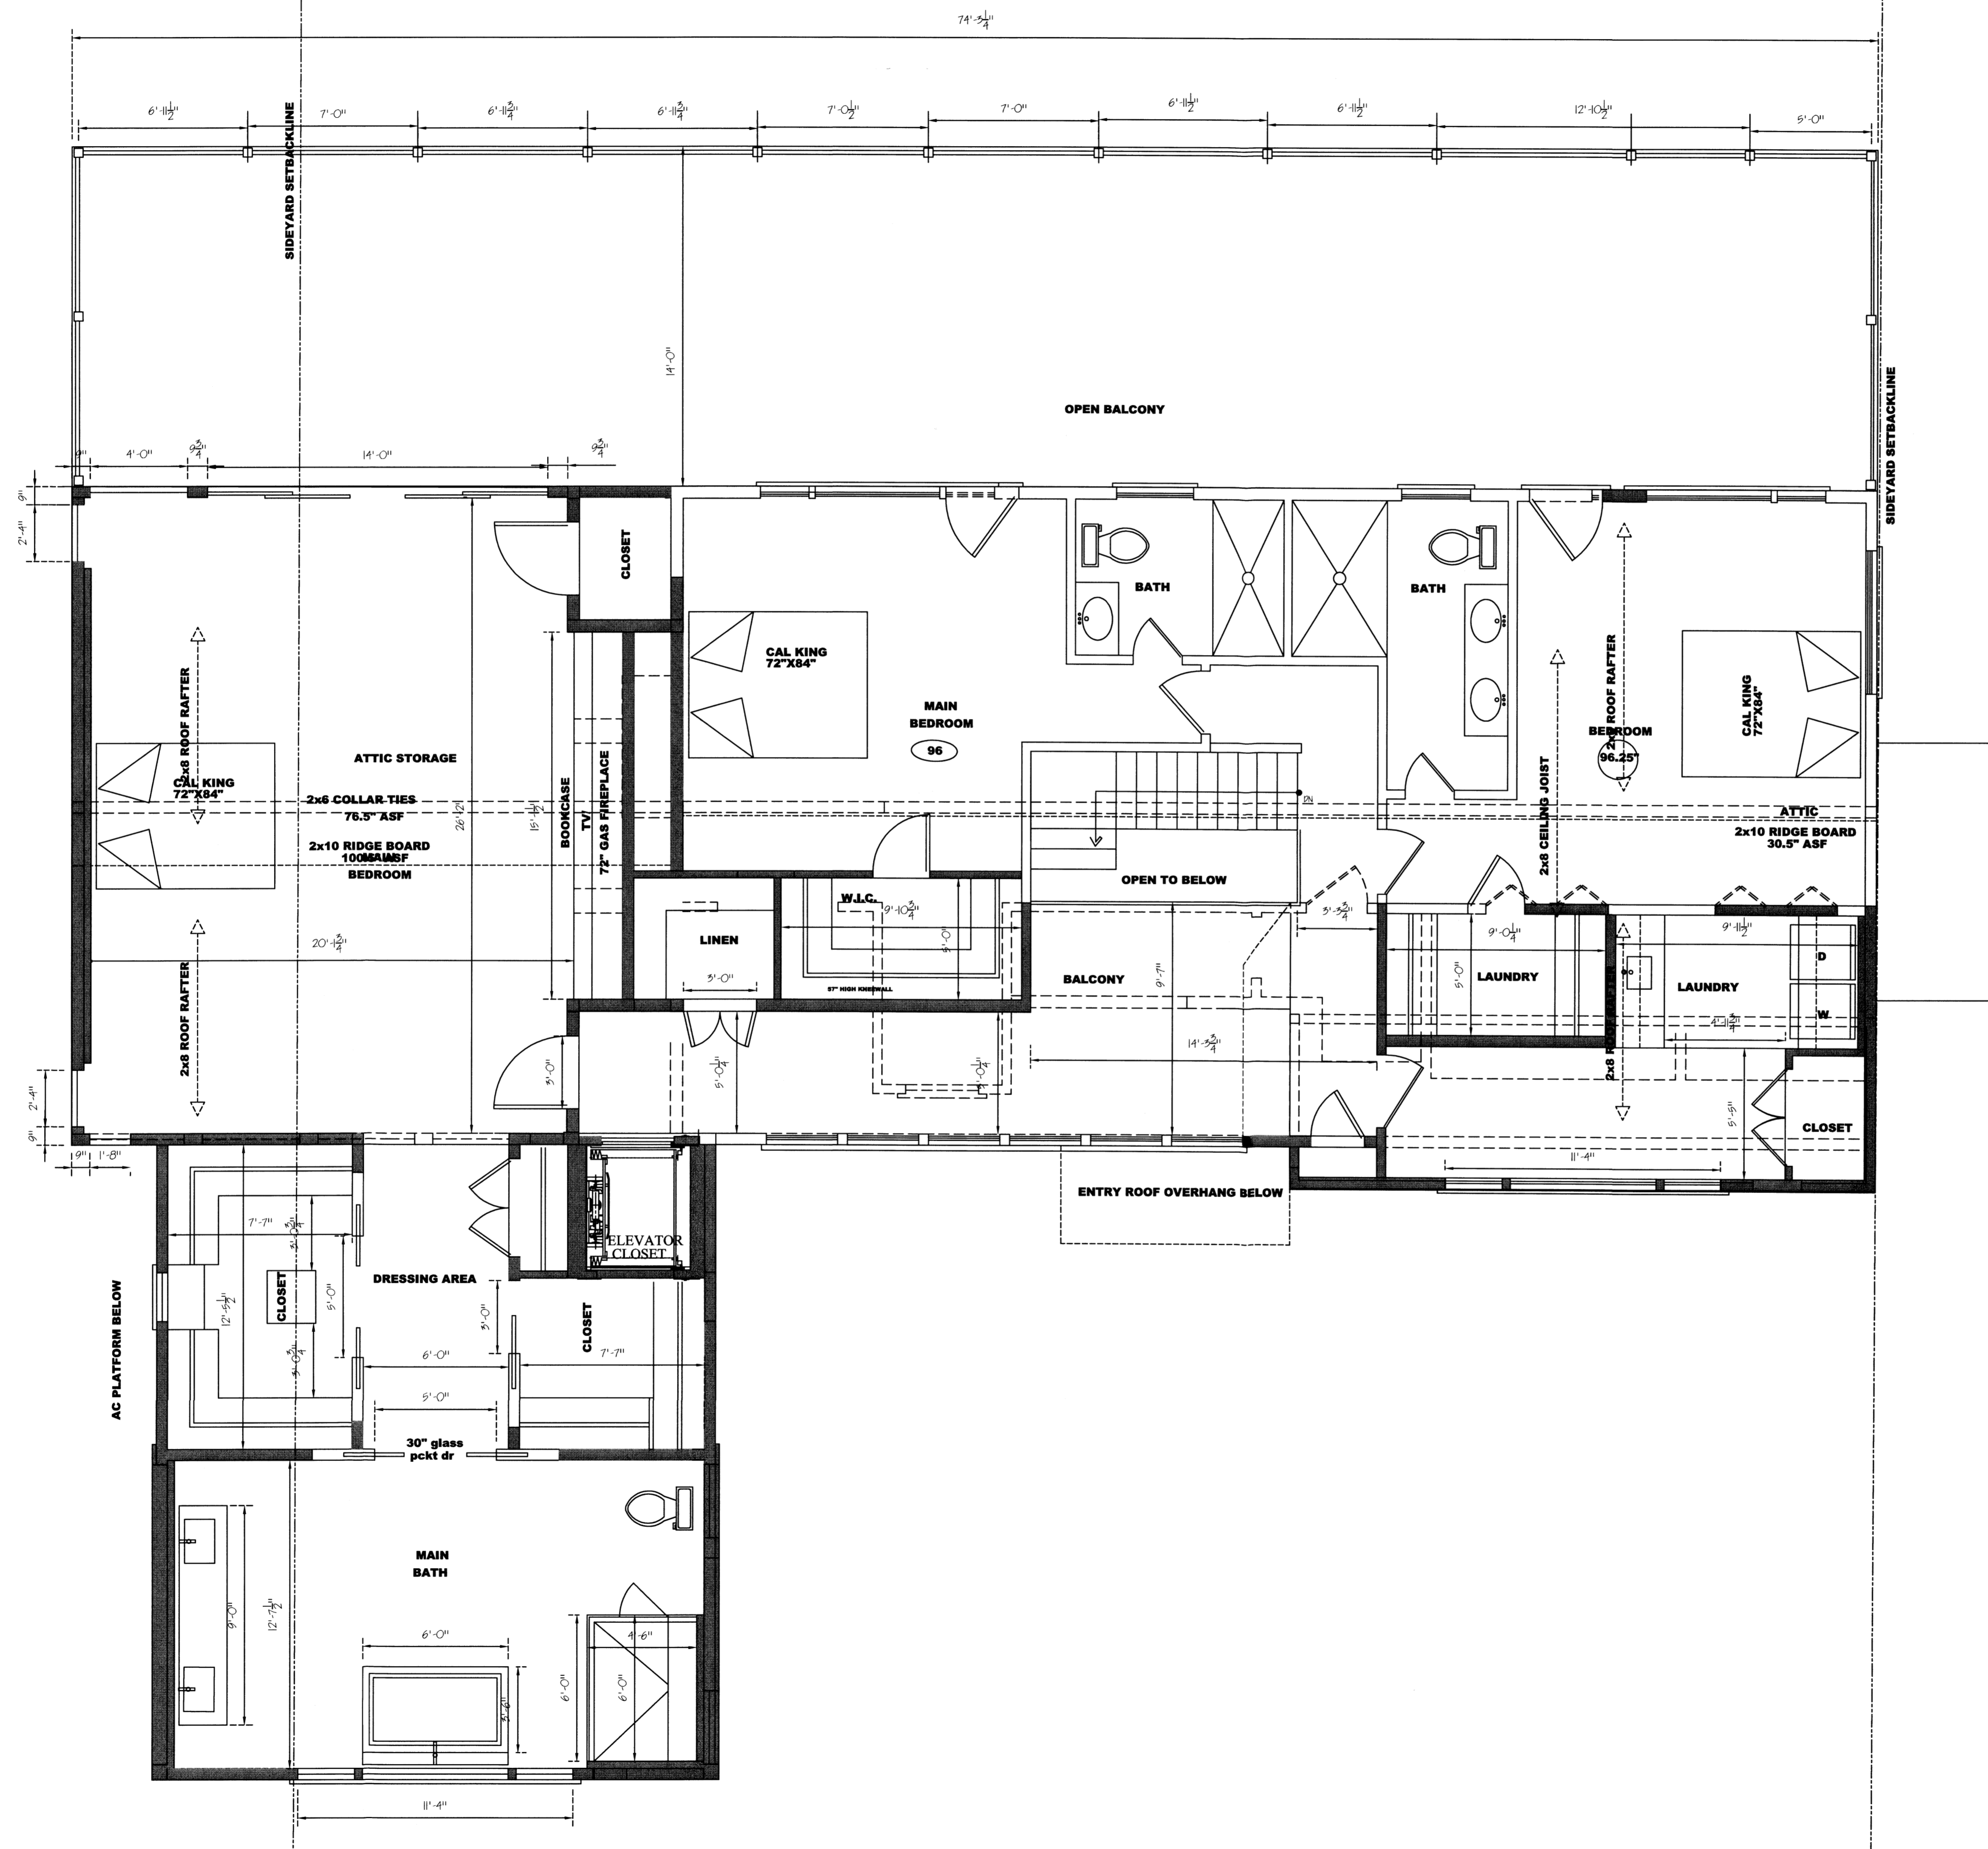

1 PROPOSED SECOND FLOOR PLAN
SCALE: 1/4"=1'-0"

#014-22

MARC G. ANDRE ARCHITECTS, LLC
ARCHITECTURE + PLANNING + INTERIOR DESIGN

Marc G. Andre, AIA, NCARB
Principal
34 Sherman Street - Fairfield, CT. 06824
Mobile: 1-203-979-0589
MGAndreGroup.com

Project Issue Dates:

1	2-21-18	SCHEMATIC DESIGN - FIRST FLOOR PLAN
2	3-1-18	SCHEMATIC DESIGN MEETING #2
3	3-8-18	ISSUE FOR SCHEMATIC DESIGN MEETING #3
4	3-13-18	ISSUE FOR SCHEMATIC DESIGN MEETING #4
5	3-13-18	ISSUE BY OWNER FOR ZBA APPLICATION
6	10-23-21	ISSUE FOR MEETING
7	11-3-21	ISSUE FOR SCHEMATIC DESIGN MEETING
8	11-5-21	SCHEMATIC SET ISSUE FOR FINAL APPROVAL

Owner's Approval:

SIGNATURE _____ DATE _____


Project/Client Info.

PROJECT DESCRIPTION:
PROPOSED ELEVATED EXISTING HOME
W/NEW ADDITIONS/INT. & EXT. IMPROVEMENTS
80 Davenport drive
TAX ID: 000000
ASSESSOR'S MAP# 0 LOT AREA: 0.5F
PAR: 0 ZONE: R-00
STAMFORD, CT
PREPARED FOR:
KISHINEVSKY & MAKAREWICZ RESIDENCE



DRAWING TITLE:
PROPOSED ELEVATIONS

DRAWING SCALE: AS SHOWN
DATE: 2-12-18
DRAWN BY: MGA CHECKED BY: MGA
JOB NUMBER:

DRAWING NO: SK-102

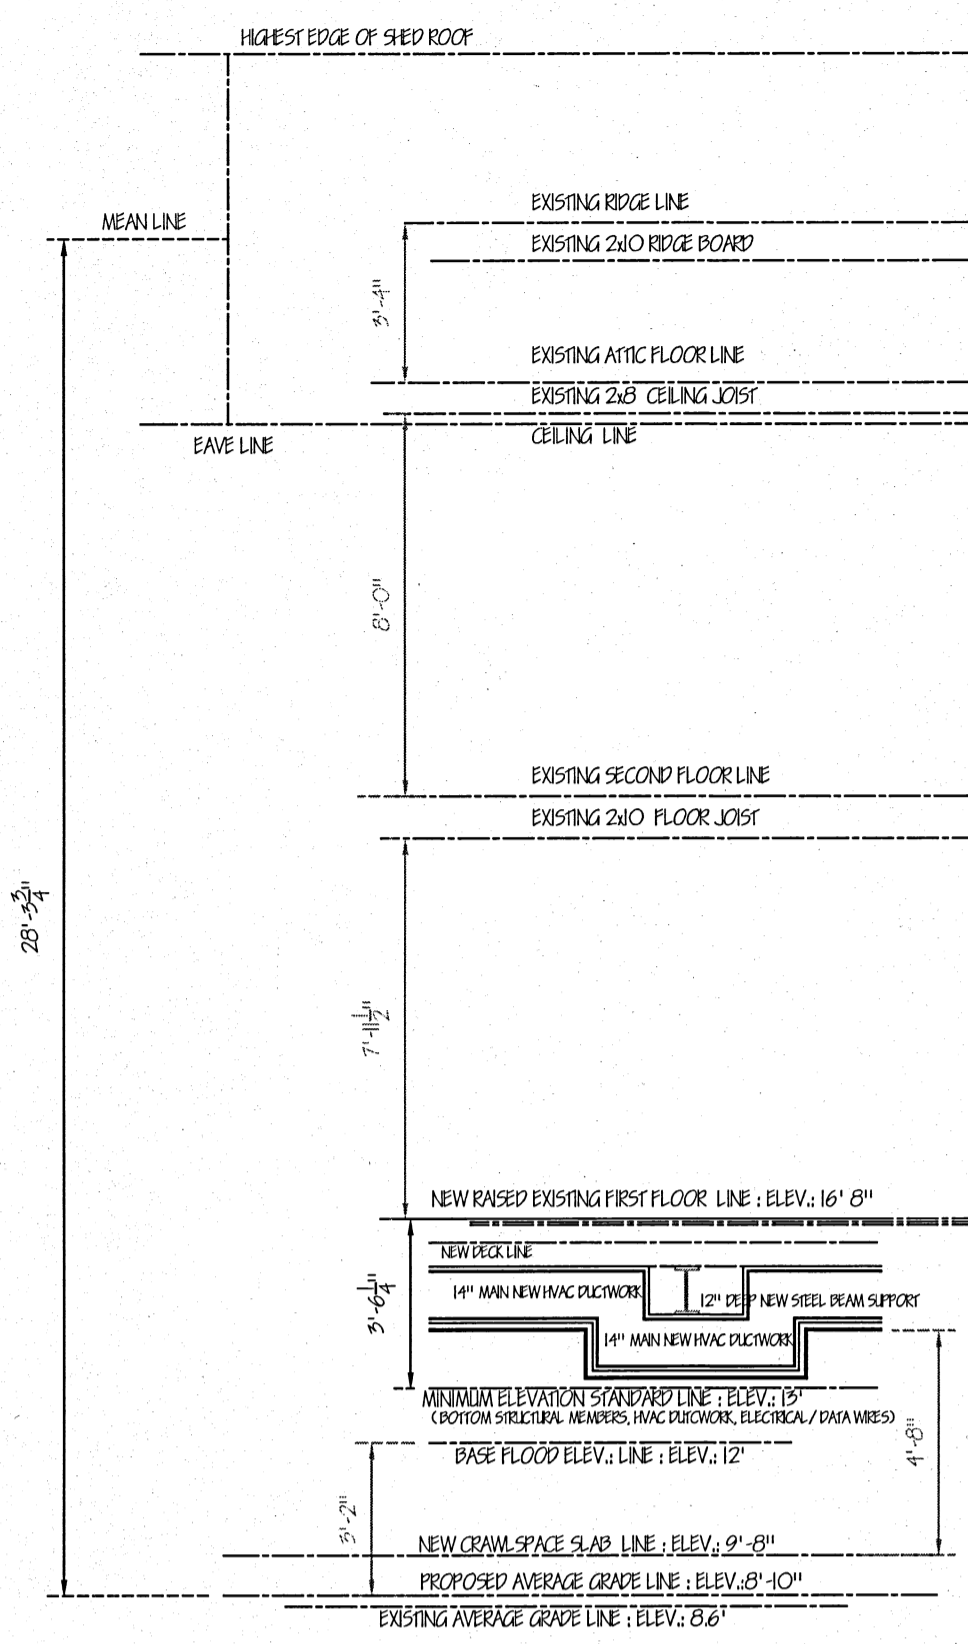


1 PROPOSED SIDE ELEVATION
SCALE: 1/4"=1'-0"

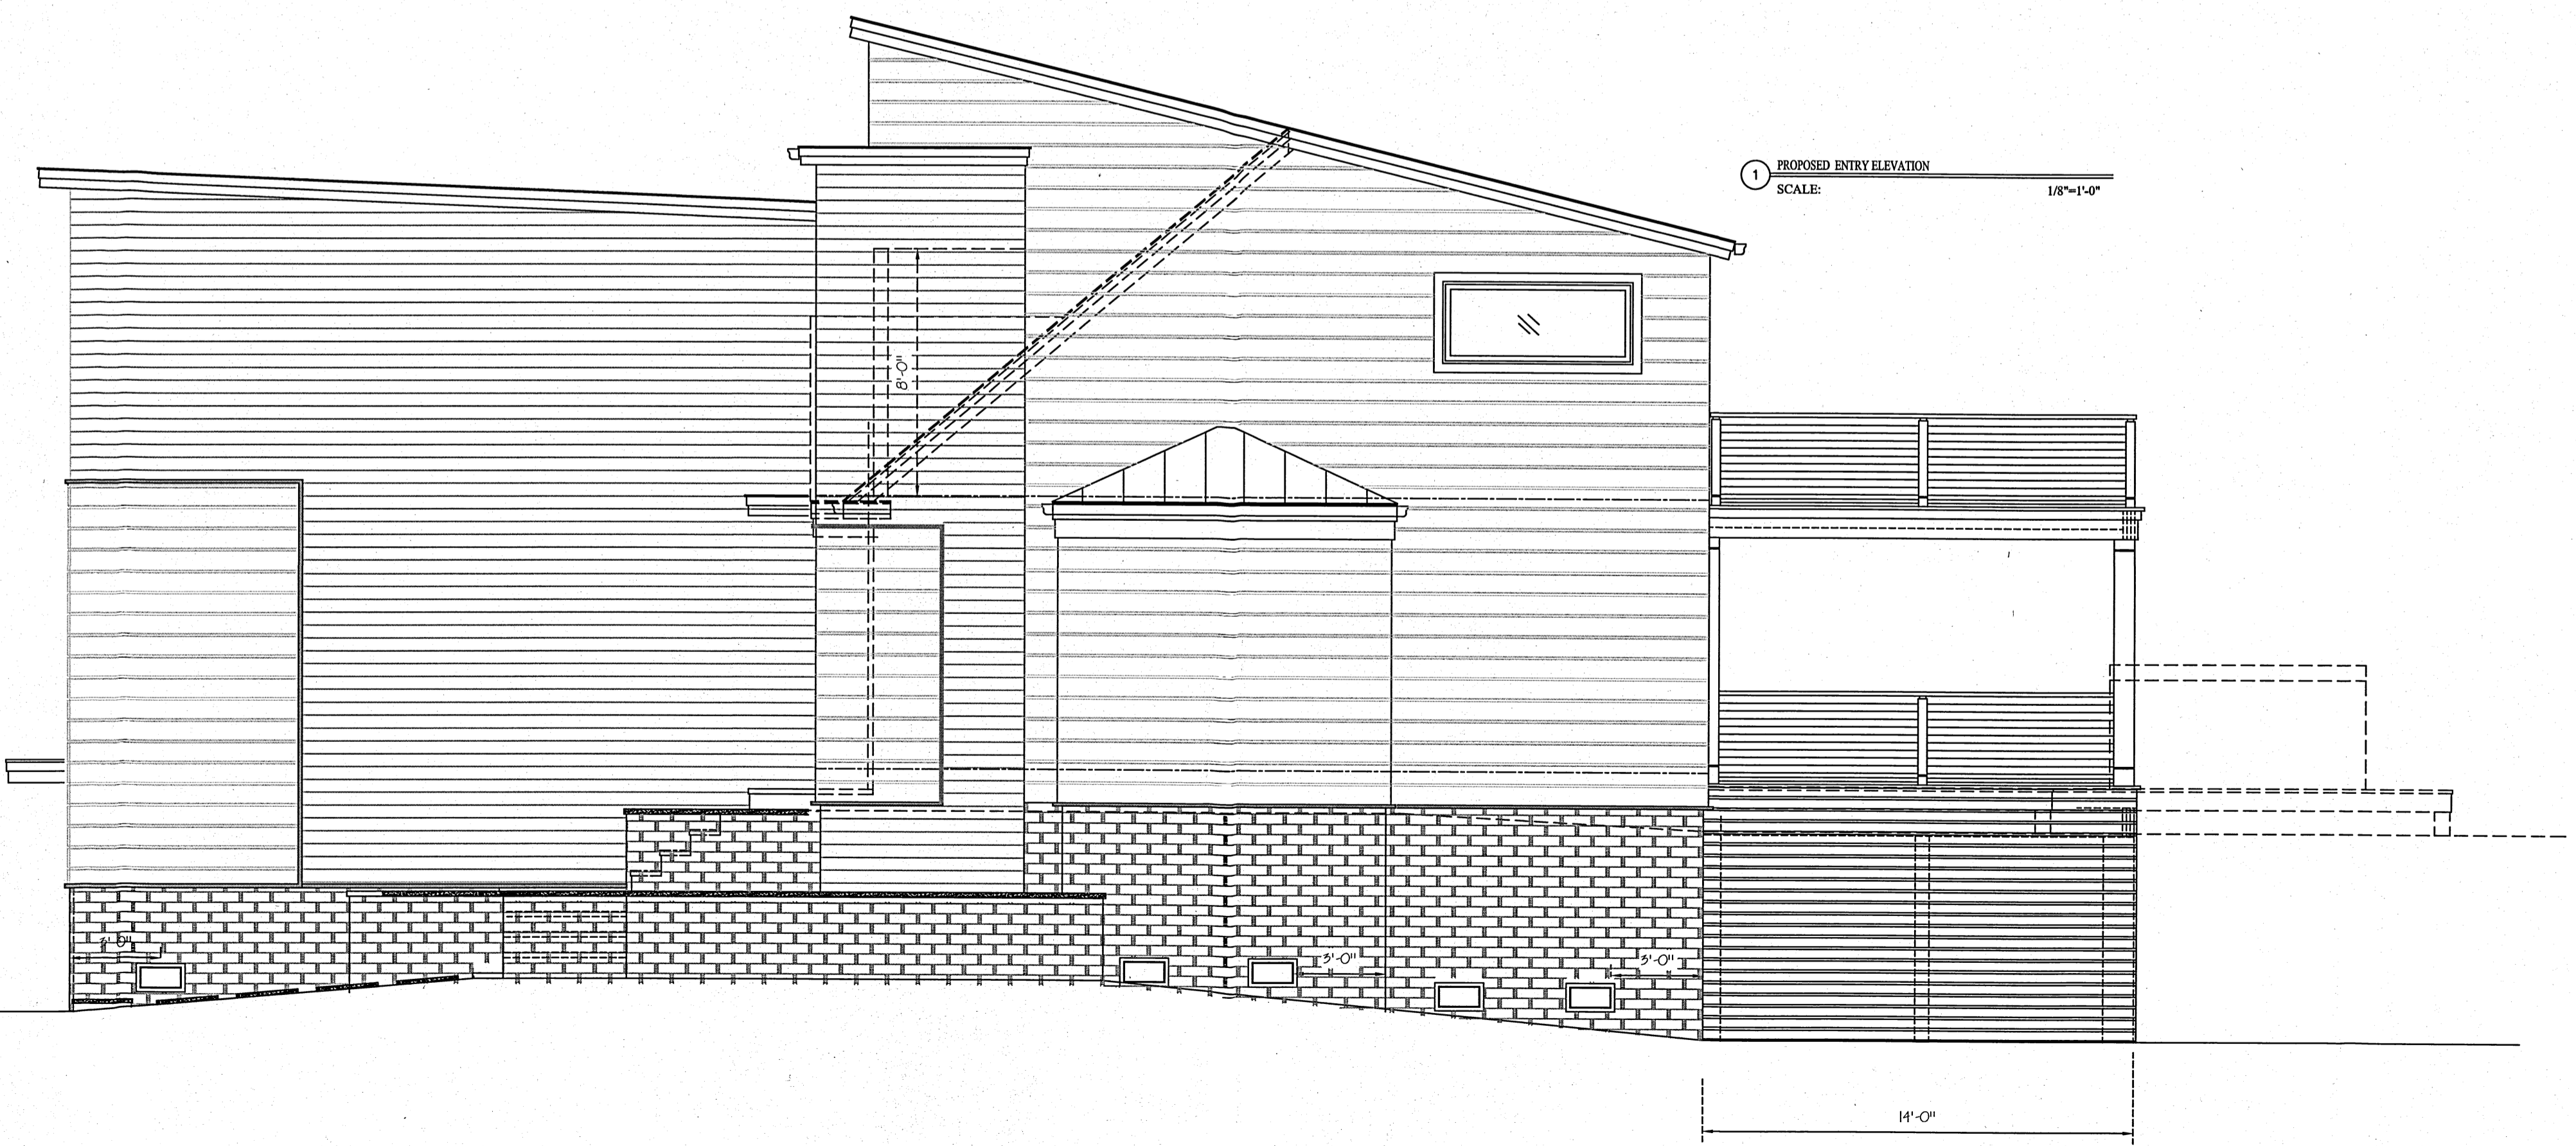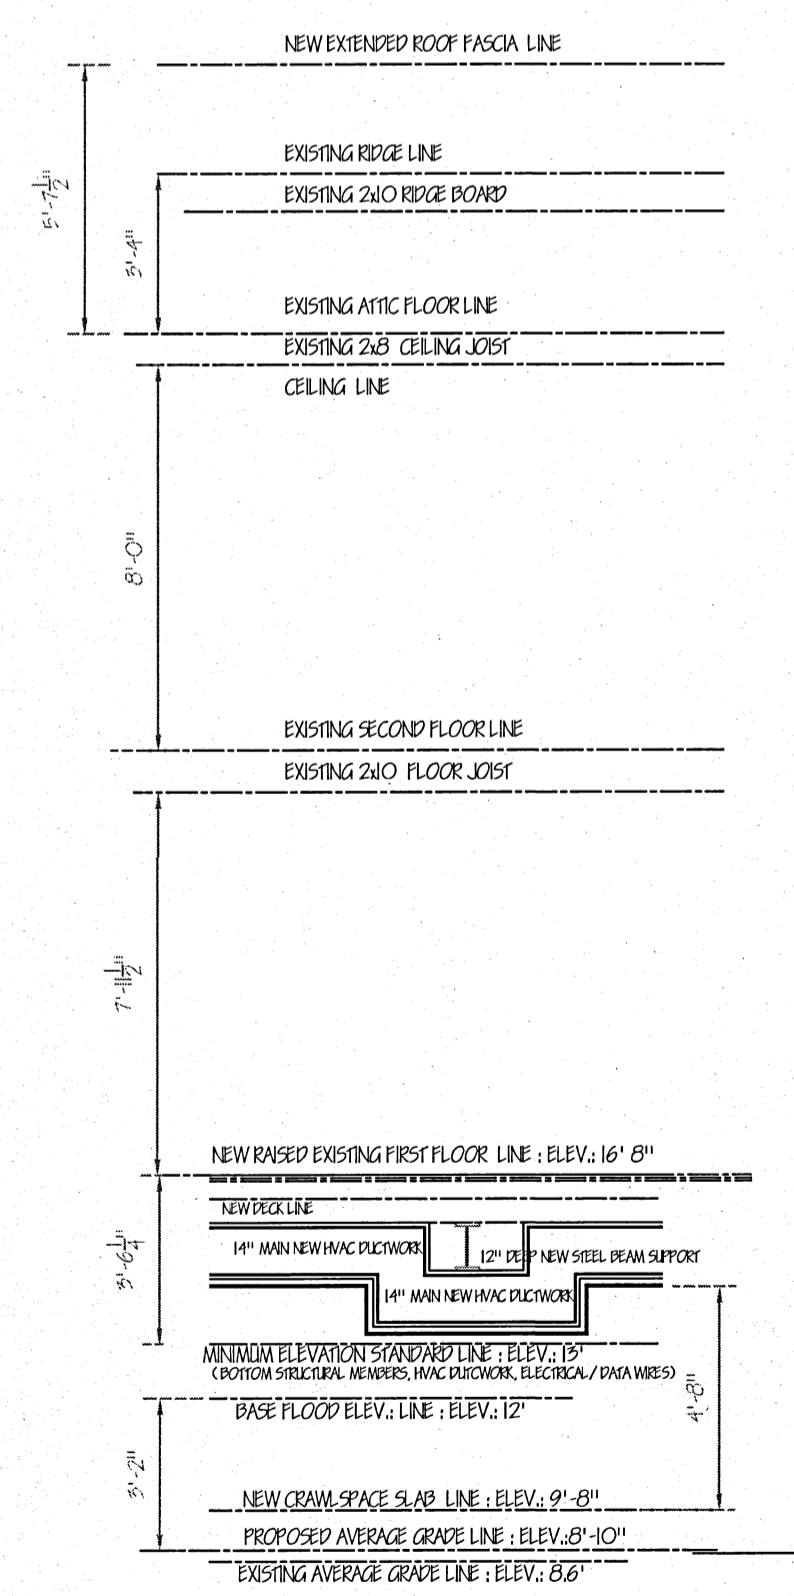


1 PROPOSED ENTRY ELEVATION
SCALE: 1/8"=1'-0"

2 PROPOSED SIDE ELEVATION
SCALE: 1/4"=1'-0"

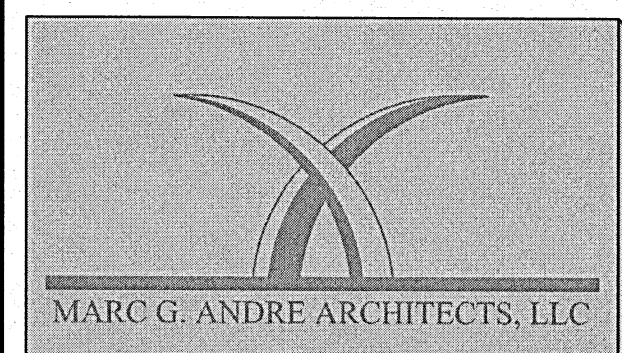

MARC G. ANDRE ARCHITECTS, LLC

ARCHITECTURE + PLANNING + INTERIOR DESIGN

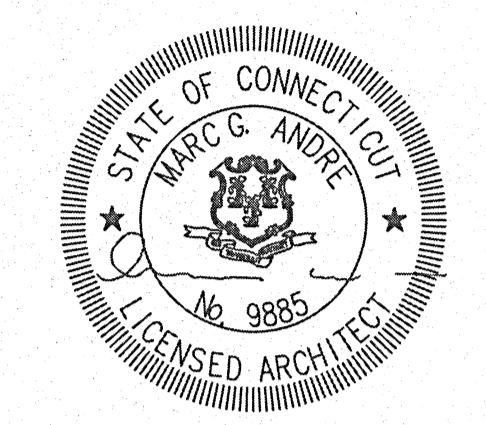

Marc G. Andre, AIA, NCARB
Principal
34 Sherman Street - Fairfield, CT, 06824
Mobile: 1-203-979-0589
MGAndreGroup.com

ENGINEER

Project Issue Dates:

1	2-21-18	SCHEMATIC DESIGN - FIRST FLOOR PLAN
2	3-1-18	SCHEMATIC DESIGN MEETING #2
3	3-8-18	ISSUE FOR SCHEMATIC DESIGN MEETING #3
4	3-13-18	ISSUE FOR SCHEMATIC DESIGN MEETING #4
5	3-13-18	ISSUE BY OWNER FOR ZBA APPLICATION
6	10-23-21	ISSUE FOR MEETING
7	11-3-21	ISSUE FOR SCHEMATIC DESIGN MEETING
8	11-25-21	SCHEMATIC SET ISSUE FOR FINAL APPROVAL

Owner's Approval:

SIGNATURE _____ DATE _____

Project/Client Info.


PROJECT DESCRIPTION:
PROPOSED ELEVATED EXISTING HOME
W/ NEW ADDITIONS/ INT. & EXT. IMPROVEMENTS
80 Davenport drive
TAX ID: 090000
ASSESSOR'S MAP# 0 LOT AREA: 0.5F
FAC: 0 ZONE: R-00
STAMFORD, CT.
PREPARED FOR:
KISHINEVSKY & MAKAREWICZ RESIDENCE

DRAWING TITLE:
PROPOSED ELEVATIONS


DRAWING SCALE: AS SHOWN
DATE: 2-12-18
DRAWN BY: MGA CHECKED BY: MGA
JOB NUMBER:

DRAWING NO: SK-200

#014-22

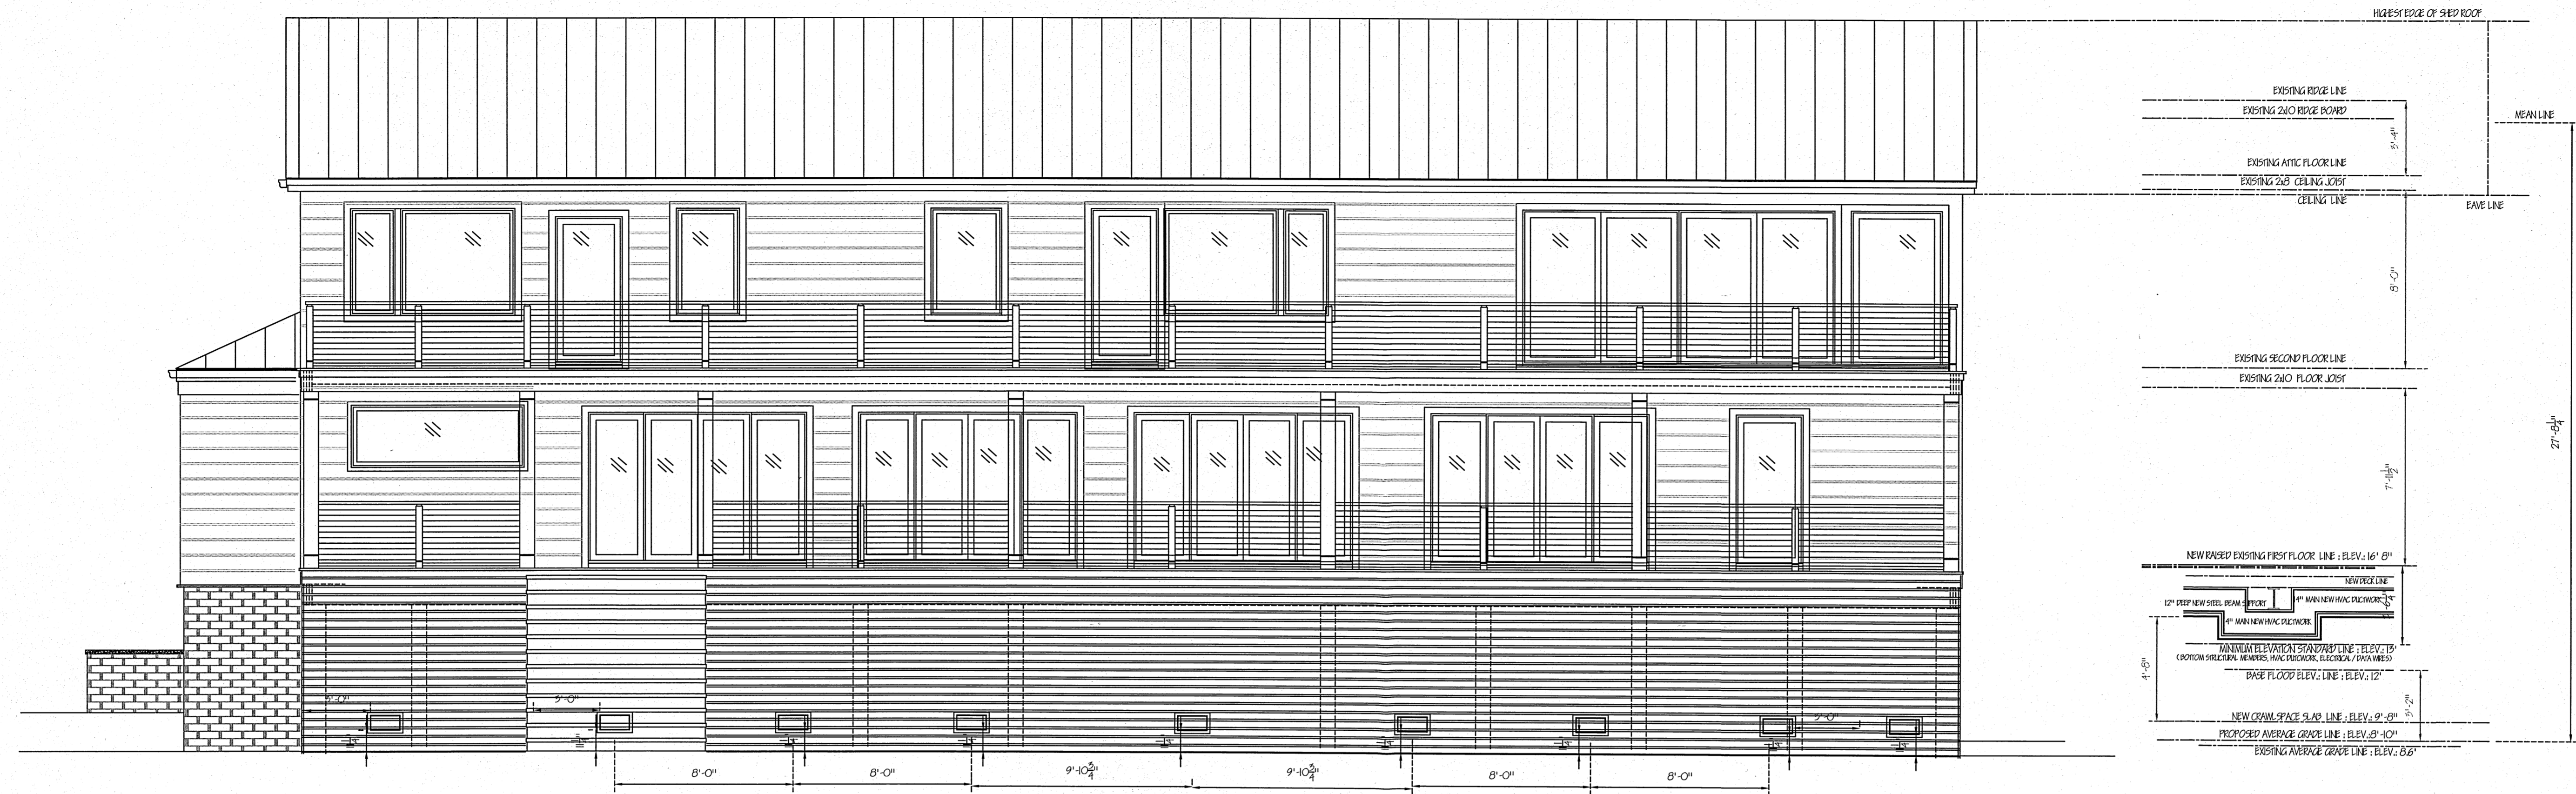


1 PROPOSED REAR ELEVATION
SCALE: 1/4"=1'-0"

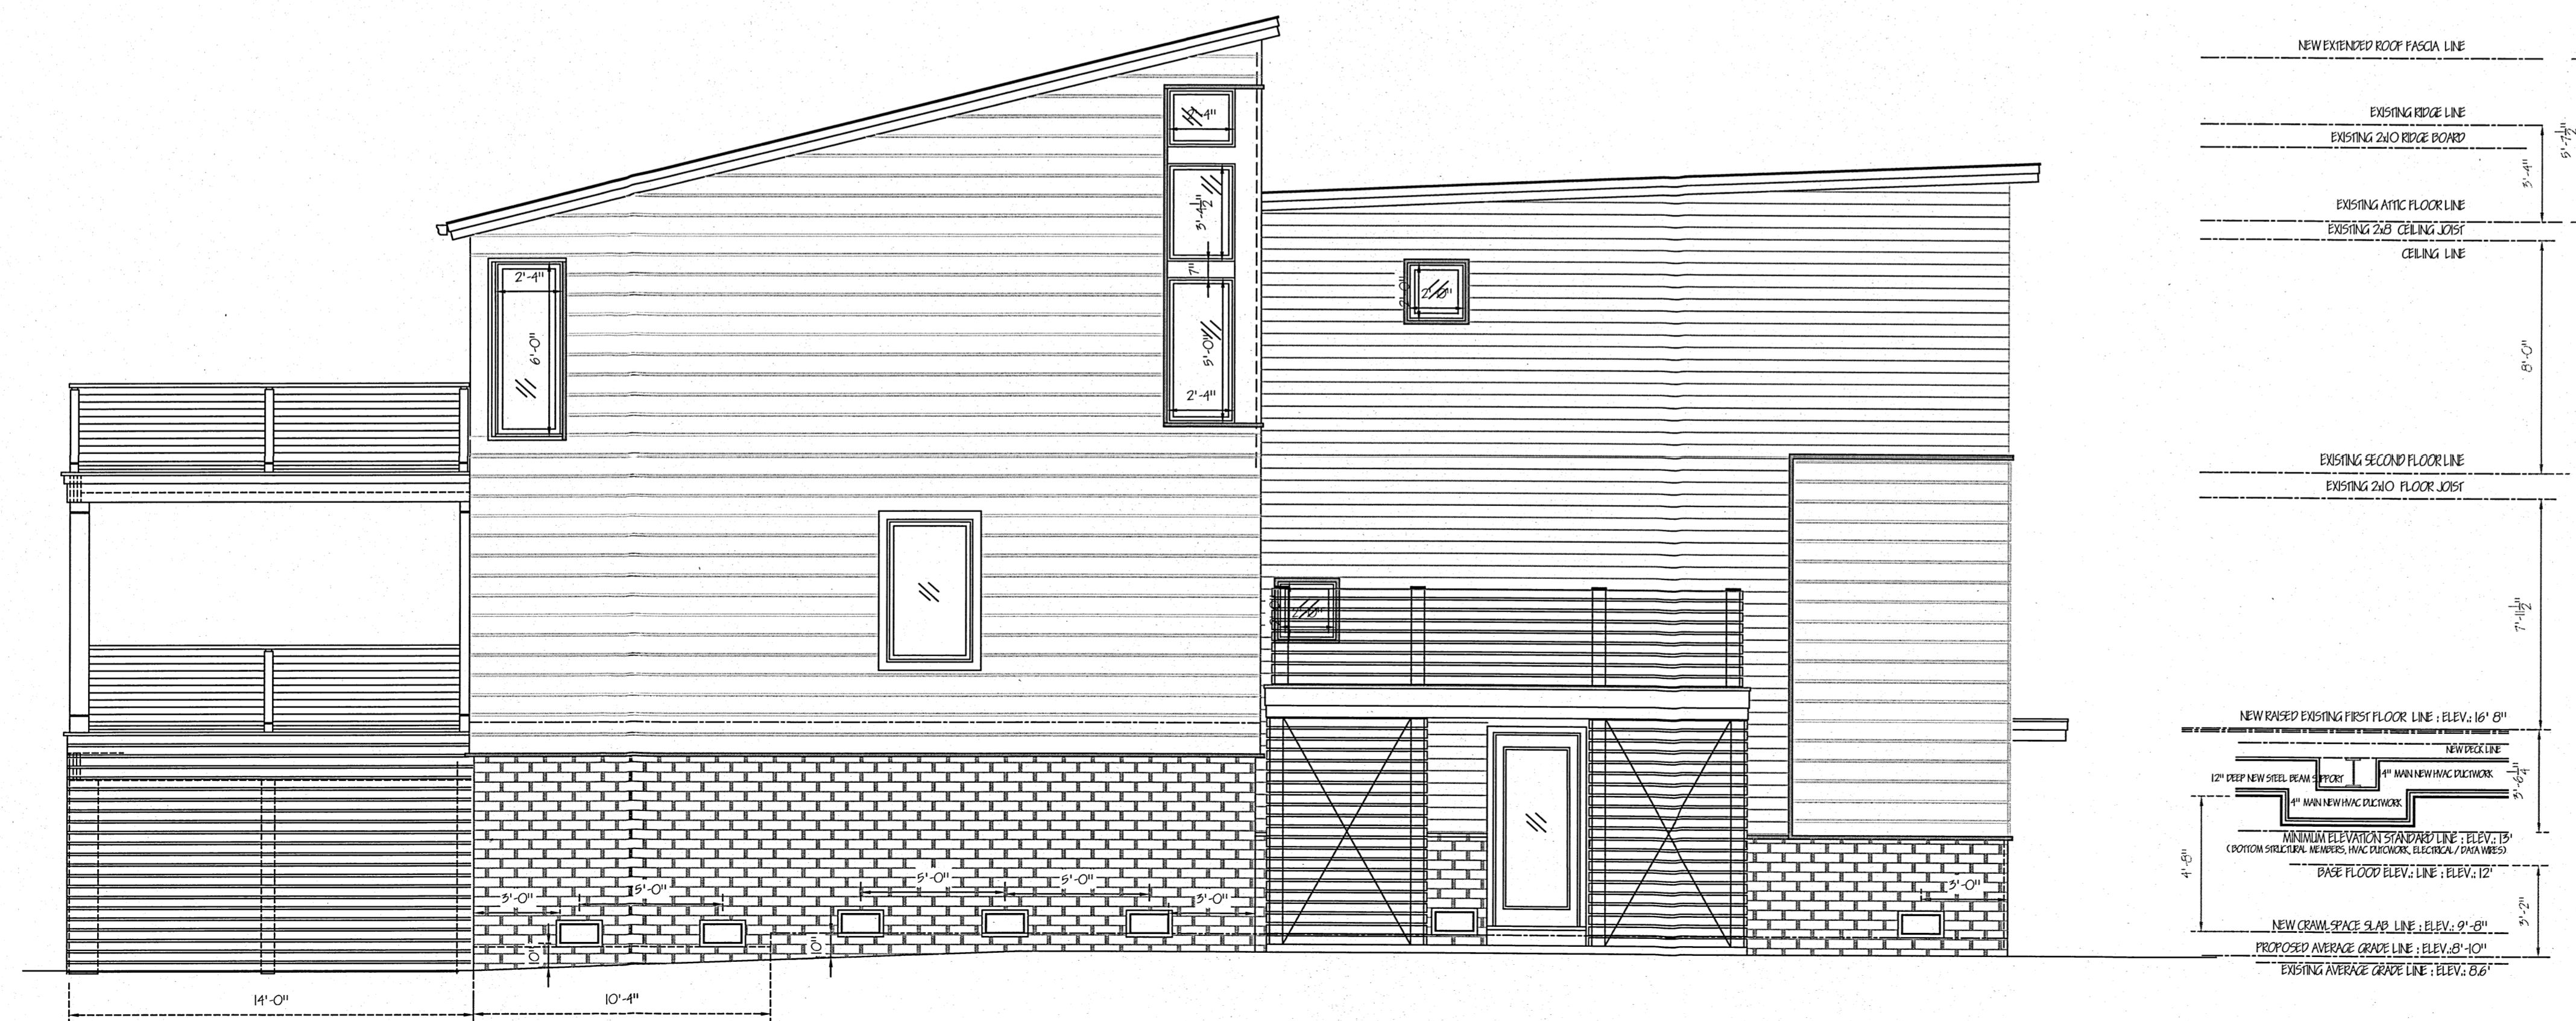


2 PROPOSED SIDE ELEVATION
SCALE: 1/4"=1'-0"

ARCHITECT FEIN#01-0574508

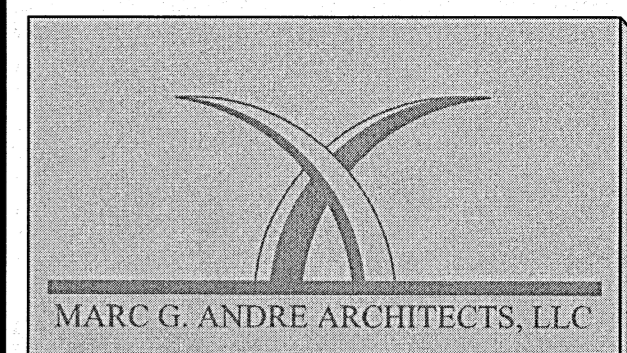

MARC G. ANDRE ARCHITECTS, LLC

ARCHITECTURE + PLANNING + INTERIOR DESIGN

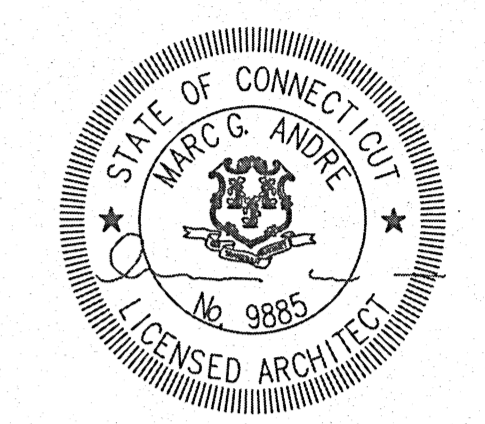

Marc G. Andre, AIA, NCARB
Principal
34 Sherman Street - Fairfield, CT. 06824
Mobile: 1-203-979-0589
MGAndreGroup.com

ENGINEER

Project Issue Dates:

1	2-21-18	SCHEMATIC DESIGN - FIRST FLOOR PLAN
2	3-1-18	SCHEMATIC DESIGN MEETING #2
3	3-8-18	ISSUE FOR SCHEMATIC DESIGN MEETING #3
4	3-13-18	ISSUE FOR SCHEMATIC DESIGN MEETING #4
5	3-13-18	ISSUE BY OWNER FOR ZBA APPLICATION
6	10-23-21	ISSUE FOR MEETING
7	11-3-21	ISSUE FOR SCHEMATIC DESIGN MEETING
8	11-5-21	SCHEMATIC SET ISSUE FOR FINAL APPROVAL

Owner's Approval:

SIGNATURE _____ DATE _____


Project/Client Info.

PROJECT DESCRIPTION:
PROPOSED ELEVATED EXISTING HOME
W/ NEW ADDITIONS/ INT. & EXT. IMPROVEMENTS
80 Davenport drive
TAX ID: 000000
ASSESSOR'S MAP# 0 LOT AREA: 0.5F
PAR: 0 ZONE: R-00
STAMFORD, CT.
PREPARED FOR:
KISHINEVSKY & MAKAREWICZ RESIDENCE


DRAWING TITLE:
PROPOSED ELEVATIONS

DRAWING SCALE: AS SHOWN
DATE: 2-12-18
DRAWN BY: MGA CHECKED BY: MGA
JOB NUMBER: _____


DRAWING NO:
SK-201

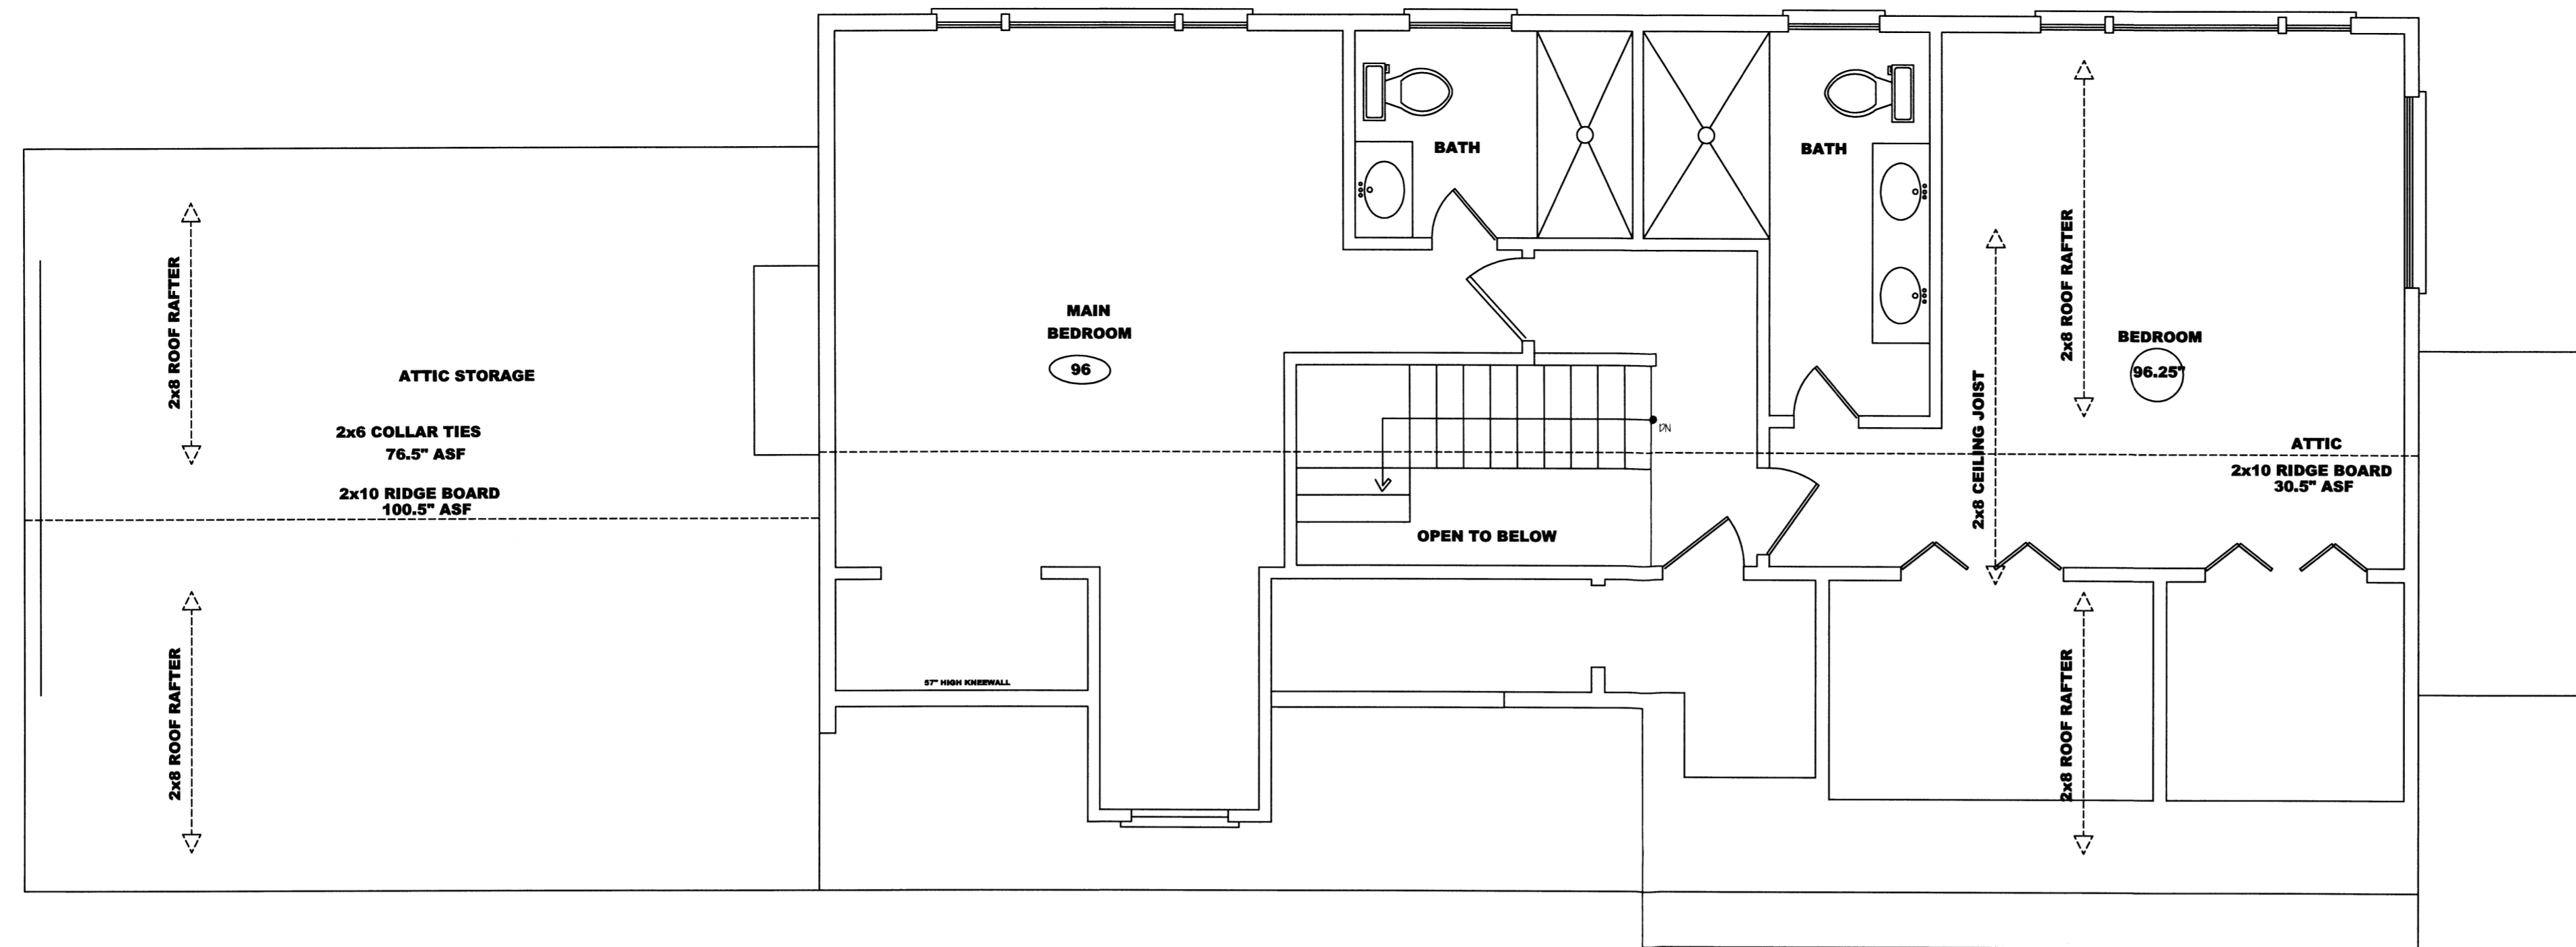

1 EXISTING CONDITIONS - FIRST FLOOR PLAN
SCALE: 1/4"=1'-0"

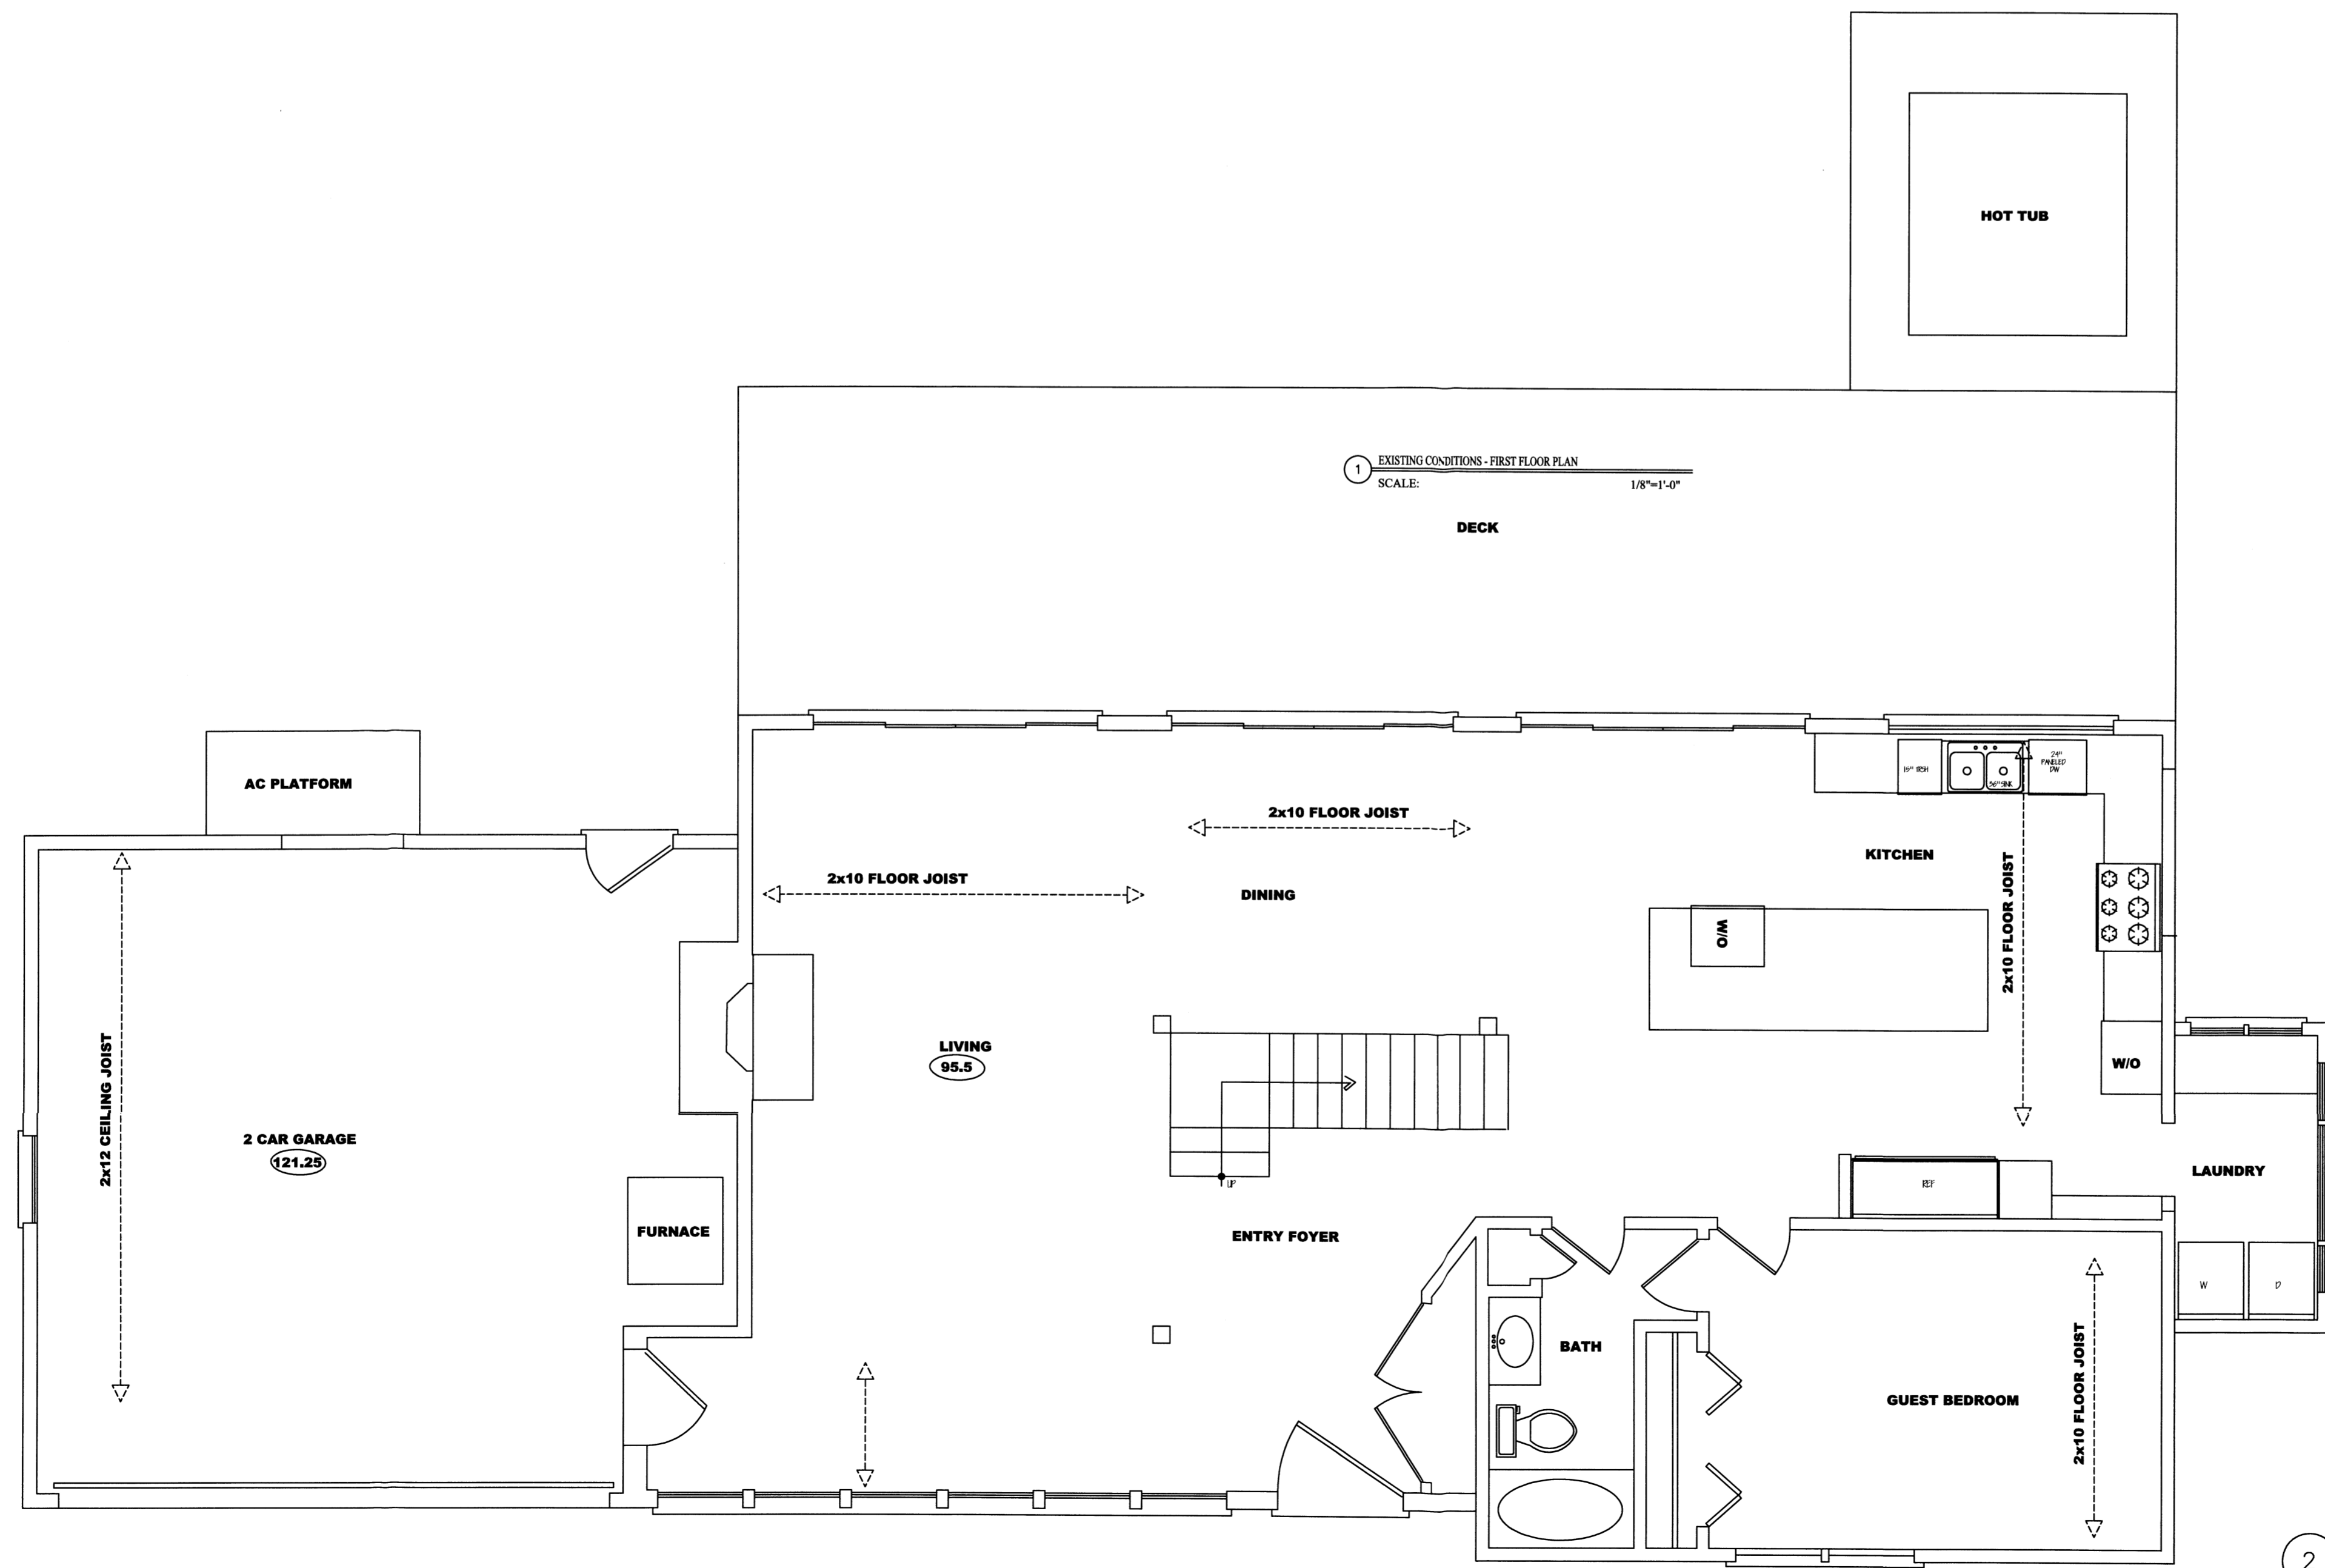


2 EXISTING CONDITIONS - FIRST FLOOR PLAN
SCALE: 1/4"=1'-0"

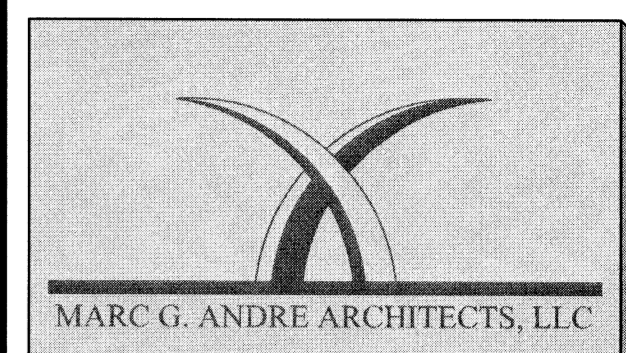

MARC G. ANDRE ARCHITECTS, LLC

ARCHITECTURE + PLANNING + INTERIOR DESIGN

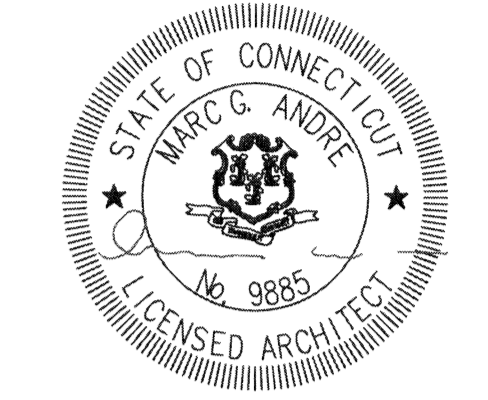

Marc G. Andre, AIA, NCARB
Principal
34 Sherman Street - Fairfield, CT, 06824
Mobile: 1-203-979-0589
MGAndreGroup.com

ENGINEER

Project Issue Dates:

1	2-21-18	SCHEMATIC DESIGN - FIRST FLOOR PLAN
2	3-1-18	SCHEMATIC DESIGN MEETING #2
3	3-8-18	ISSUE FOR SCHEMATIC DESIGN MEETING #3
4	3-13-18	ISSUE FOR SCHEMATIC DESIGN MEETING #4
5	3-13-18	ISSUE BY OWNER FOR ZBA APPLICATION
6	10-23-21	ISSUE FOR MEETING
7	11-3-21	ISSUE FOR SCHEMATIC DESIGN MEETING
8	11-2-21	SCHEMATIC SET ISSUE FOR FINAL APPROVAL

Owner's Approval:

SIGNATURE _____ DATE _____

Project/Client Info.

PROJECT DESCRIPTION:
PROPOSED ELEVATED EXISTING HOME
W/ NEW ADDITIONS/ INT. & EXT. IMPROVEMENTS
80 Davenport drive
TAX ID: 000000
ASSESSOR'S MAP # 0 LOT AREA: 0 SF
PAR: 0 ZONE: R-40
STAMFORD, CT.
PREPARED FOR:
KISHINEVSKY & MAKAREWICZ RESIDENCE

DRAWING TITLE:
EXISTING CONDITIONS - FLOOR PLANS

DRAWING SCALE: AS SHOWN
DATE: 2-12-18
DRAWN BY: MGA CHECKED BY: MGA
JOB NUMBER: _____

DRAWING NO:
EC-100

MARC G. ANDRE ARCHITECTS, LLC
 ARCHITECTURE + PLANNING + INTERIOR DESIGN

Marc G. Andre, AIA, NCARB
 Principal
 34 Sherman Street - Fairfield, CT. 06824
 Mobile: 1-203-979-0589
 MGAndreGroup.com

ENGINEER

Project Issue Dates:

1	2-21-18	SCHEMATIC DESIGN - FIRST FLOOR PLAN
2	3-1-18	SCHEMATIC DESIGN MEETING #2
3	3-8-18	ISSUE FOR SCHEMATIC DESIGN MEETING #3
4	3-13-18	ISSUE FOR SCHEMATIC DESIGN MEETING #4
5	3-13-18	ISSUE BY OWNER FOR ZBA APPLICATION
6	10-23-21	ISSUE FOR MEETING
7	11-3-21	ISSUE FOR SCHEMATIC DESIGN MEETING
8	11-5-21	SCHEMATIC SET ISSUE FOR FINAL APPROVAL

Owner's Approval:

SIGNATURE _____ DATE _____

Project/Client Info.

PROJECT DESCRIPTION:
 PROPOSED ELEVATED EXISTING HOME
 W/ NEW ADDITIONS/ INT. & EXT. IMPROVEMENTS


80 Davenport drive
 TAX ID: 000000
 ASSESSOR'S MAP# 0 LOT AREA: 0 SF
 PAR. 0 ZONE: R-00
 STAMFORD, CT.

PREPARED FOR:
 KISHINEVSKY & MAKAREWICZ RESIDENCE


DRAWING TITLE:
 EXISTING CONDITIONS - FLOOR PLANS

DRAWING SCALE: AS SHOWN
 DATE: 2-12-18
 DRAWN BY: MGA CHECKED BY: MGA
 JOB NUMBER:


DRAWING NO:
EC-101

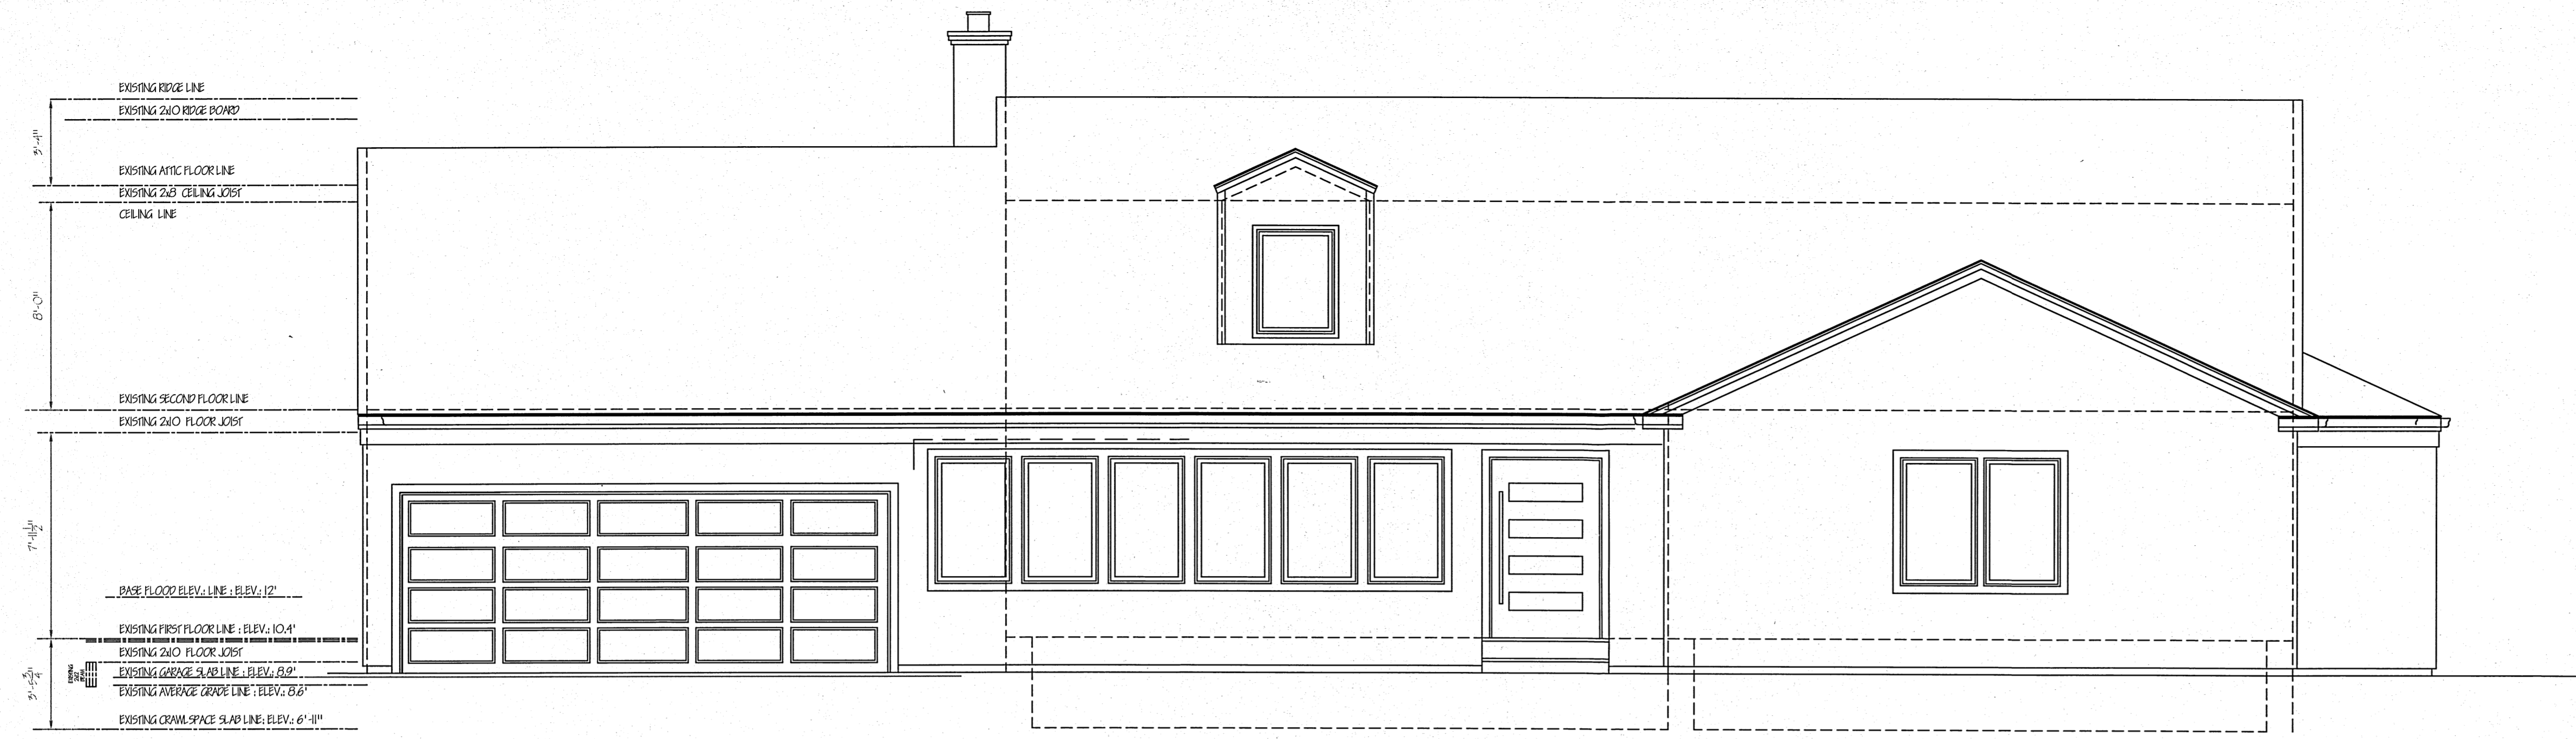


1 EXISTING CONDITIONS - ENTRY ELEVATION
 SCALE: 1/4"=1'-0"

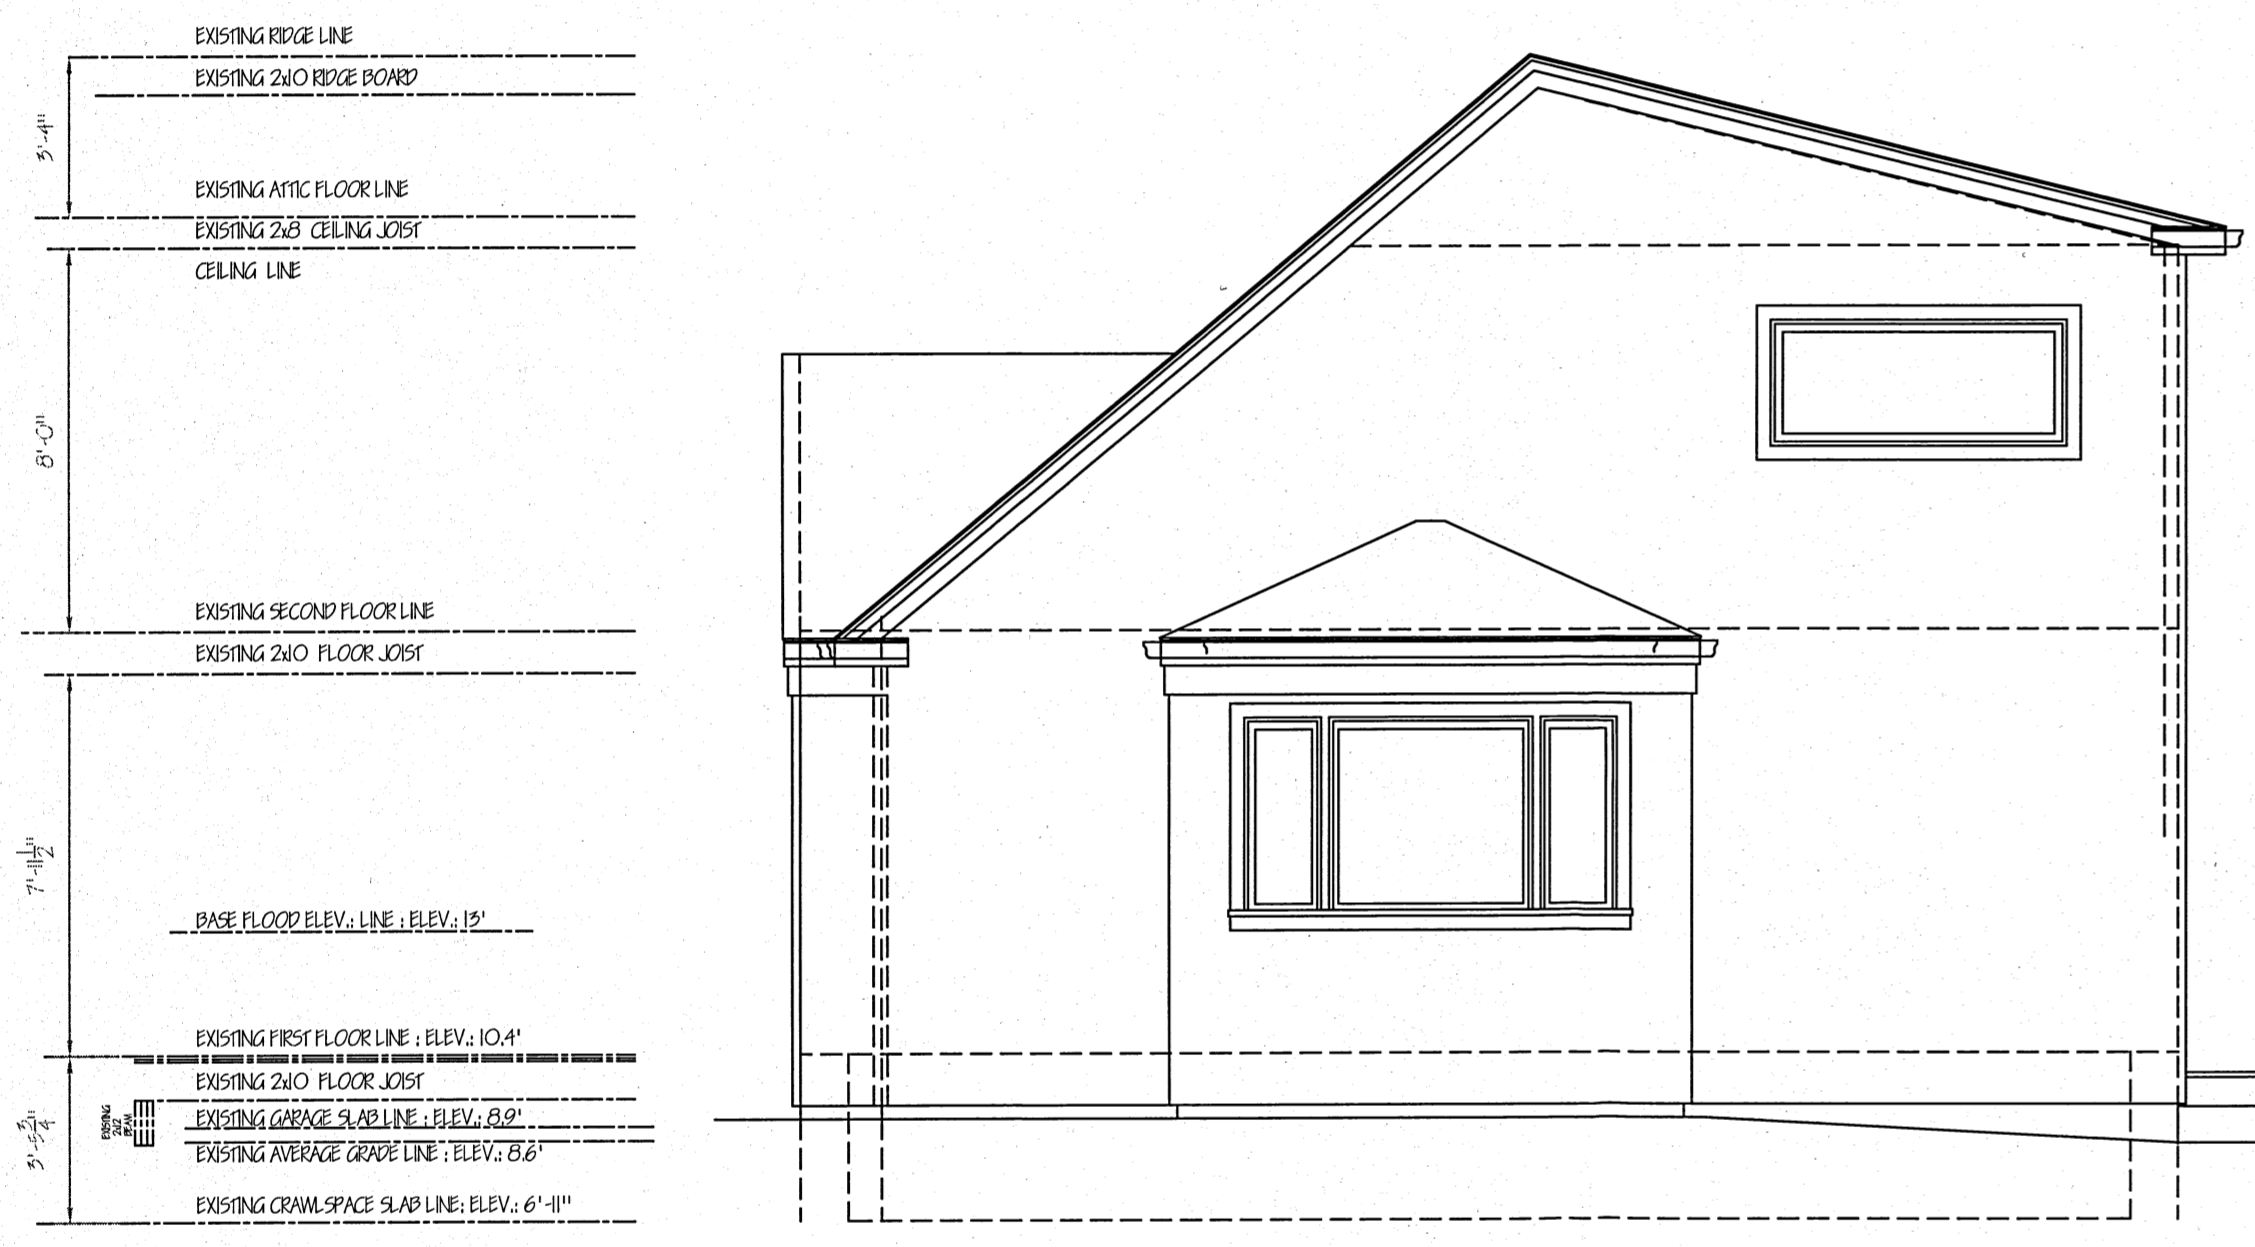

2 EXISTING CONDITIONS - SIDE ELEVATION
 SCALE: 1/4"=1'-0"

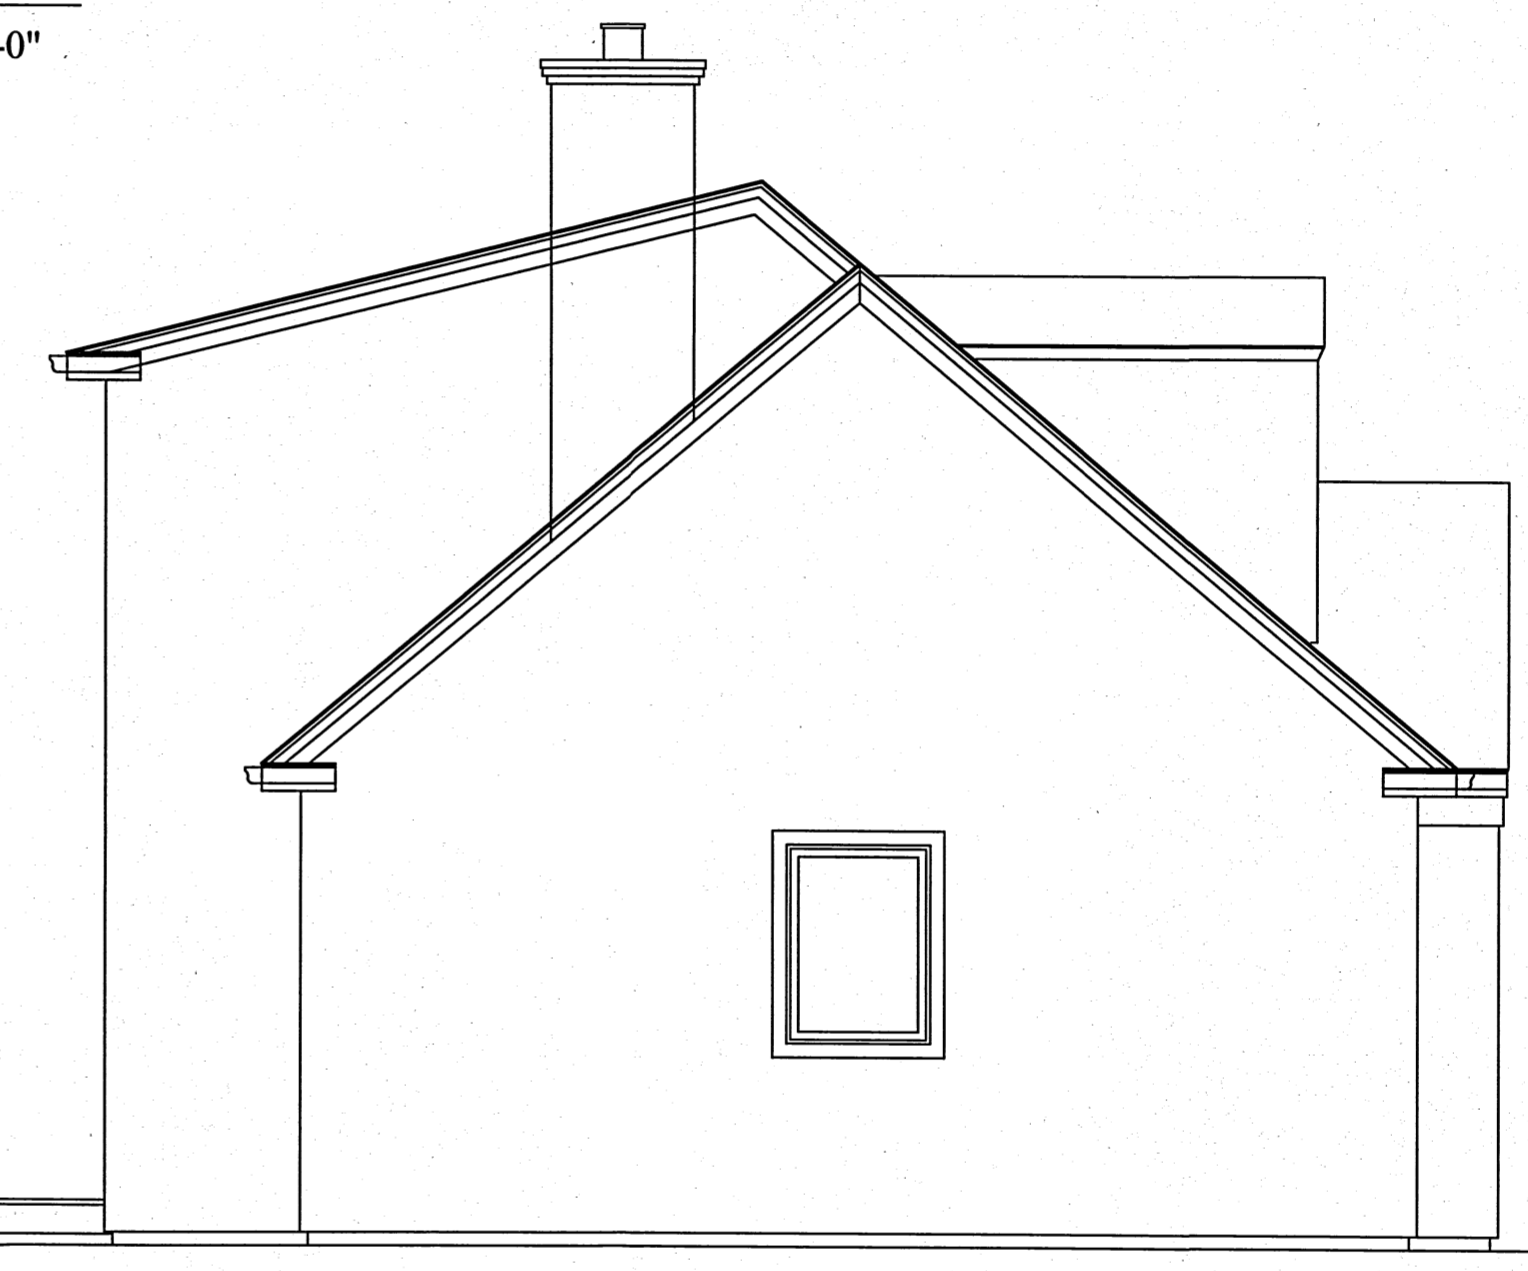

3 EXISTING CONDITIONS - SIDE ELEVATION
 SCALE: 1/4"=1'-0"

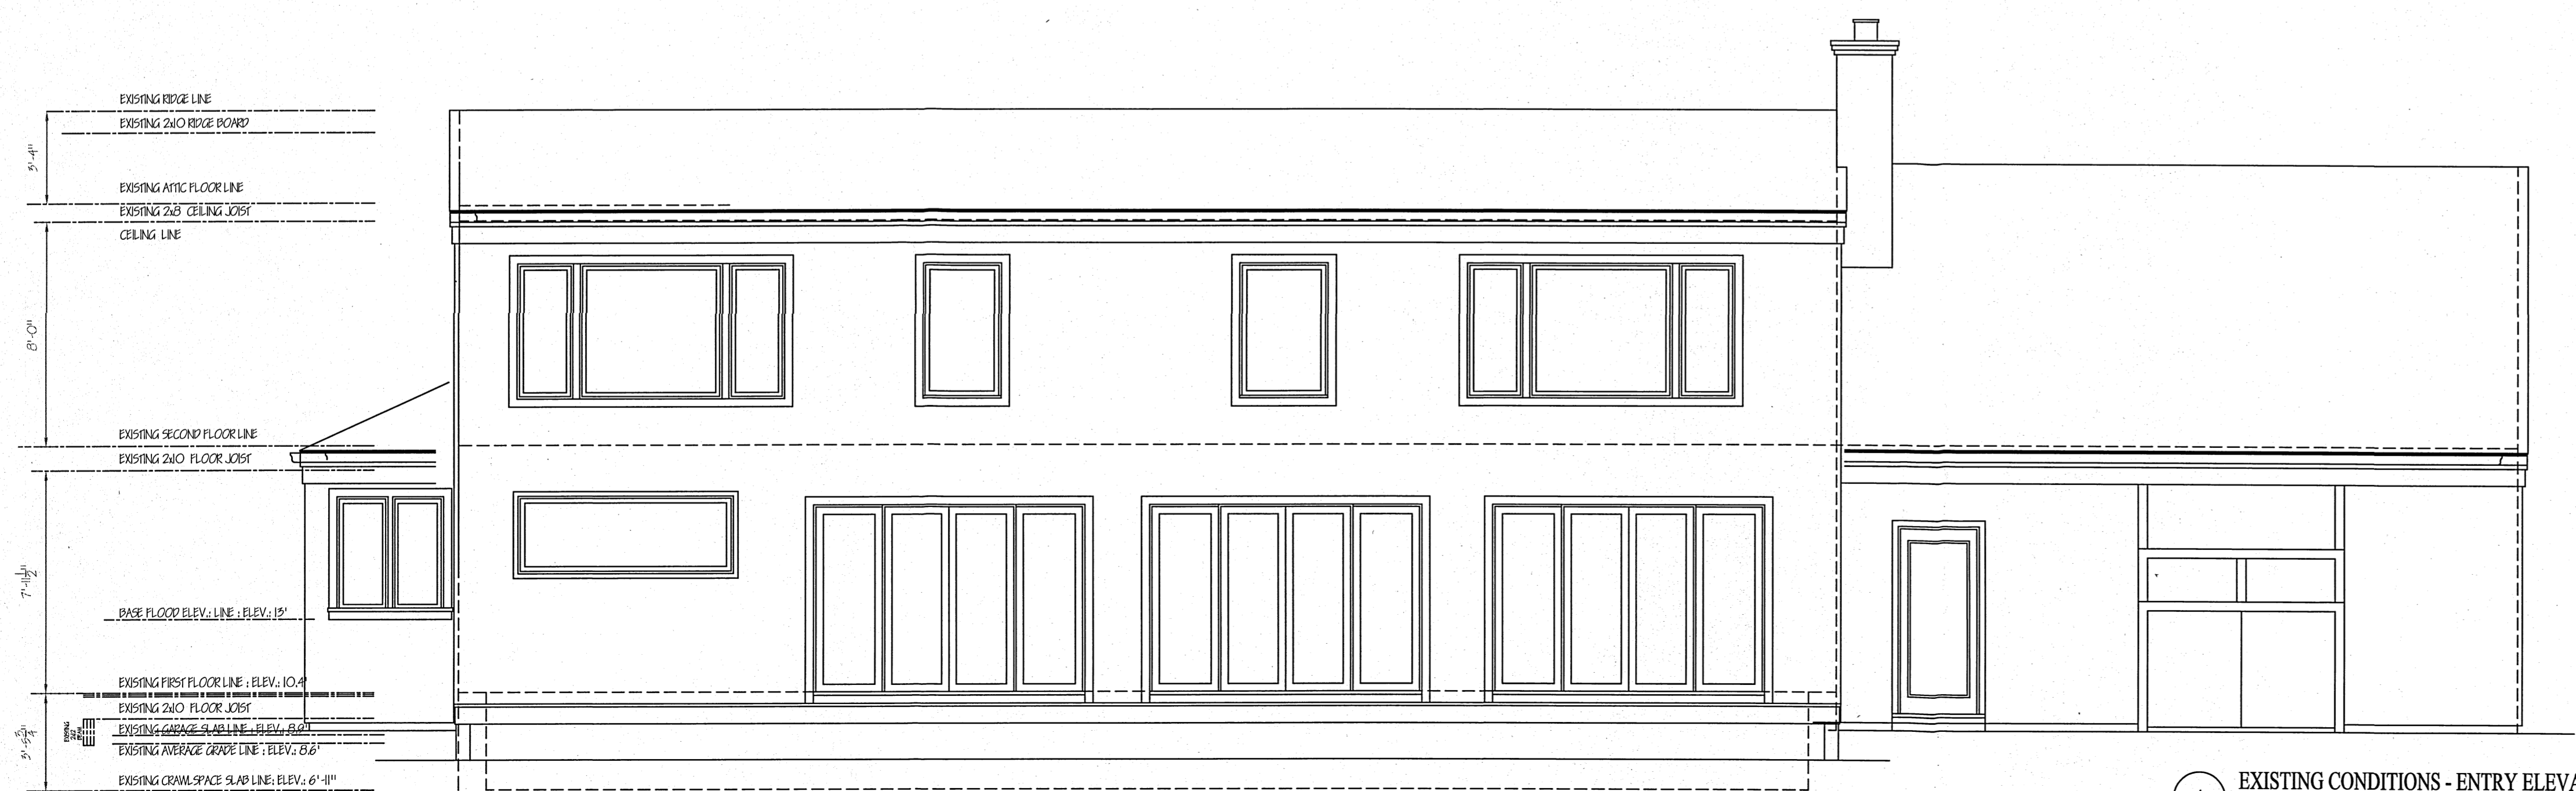

4 EXISTING CONDITIONS - ENTRY ELEVATION
 SCALE: 1/4"=1'-0"