


1 TOYOTA STAMFORD SITE PLAN
1:16

PARKING: 40 SPACES PROVIDED
PARKING: 2 ADA SPACES PROVIDED (4&5)

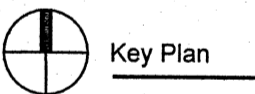

NOTES :

11	
10	
9	
8	11/28/2022 ISSUE FOR ZBA
7	7/29/2019 ISSUE FOR ZBA
6	7/26/2019 ISSUE FOR REVIEW
5	7/23/2019 ISSUE FOR REVIEW
4	7/18/2019 ISSUE FOR REVIEW
3	7/12/2019 ISSUE FOR REVIEW
2	11/24/2015 ISSUE FOR REVIEW
1	10/21/2015 ISSUE FOR REVIEW
#	DATE ISSUE







TOYOTA OF STAMFORD
909 E MAIN STREET
STAMFORD, CT 06902

TOYOTA STAMFORD
SITE PLAN

SCALE: 1:16

DATE: OCT 21 2015

DWG NAME:
SP-100.00

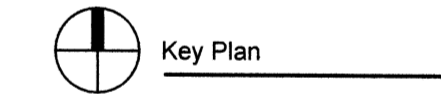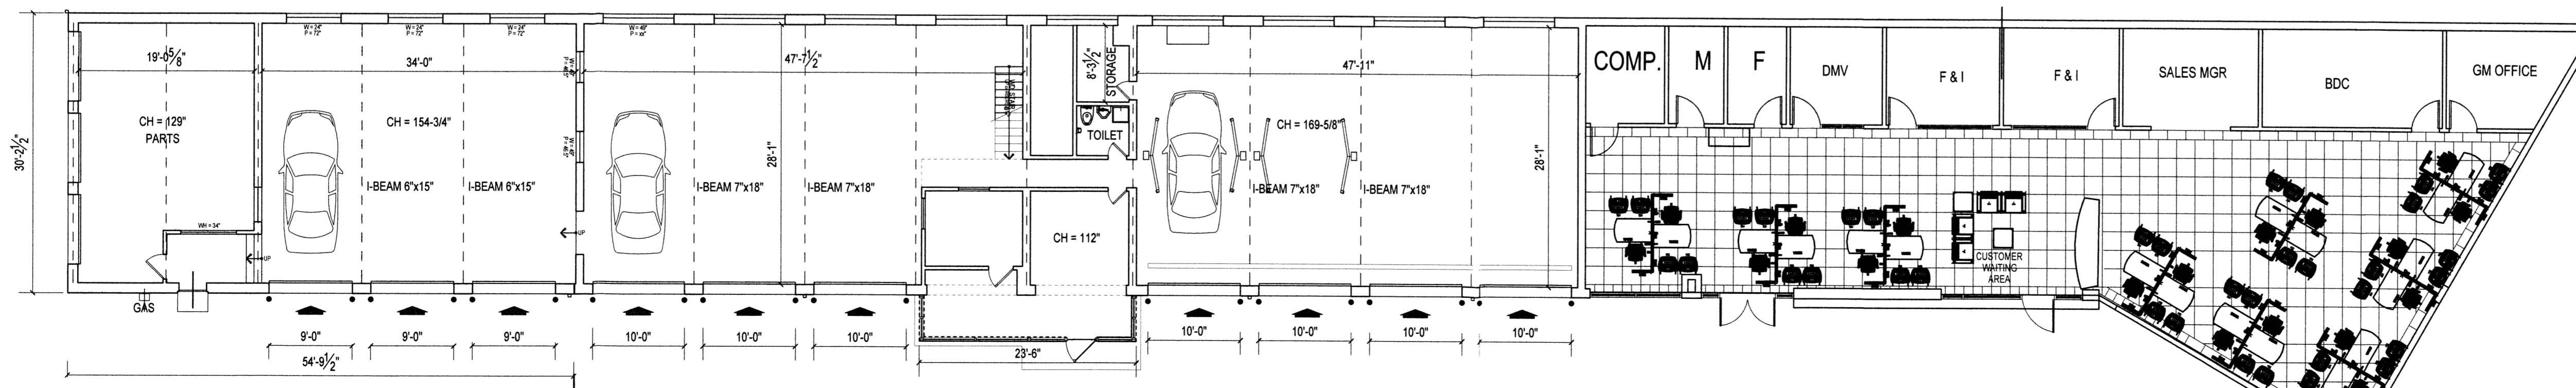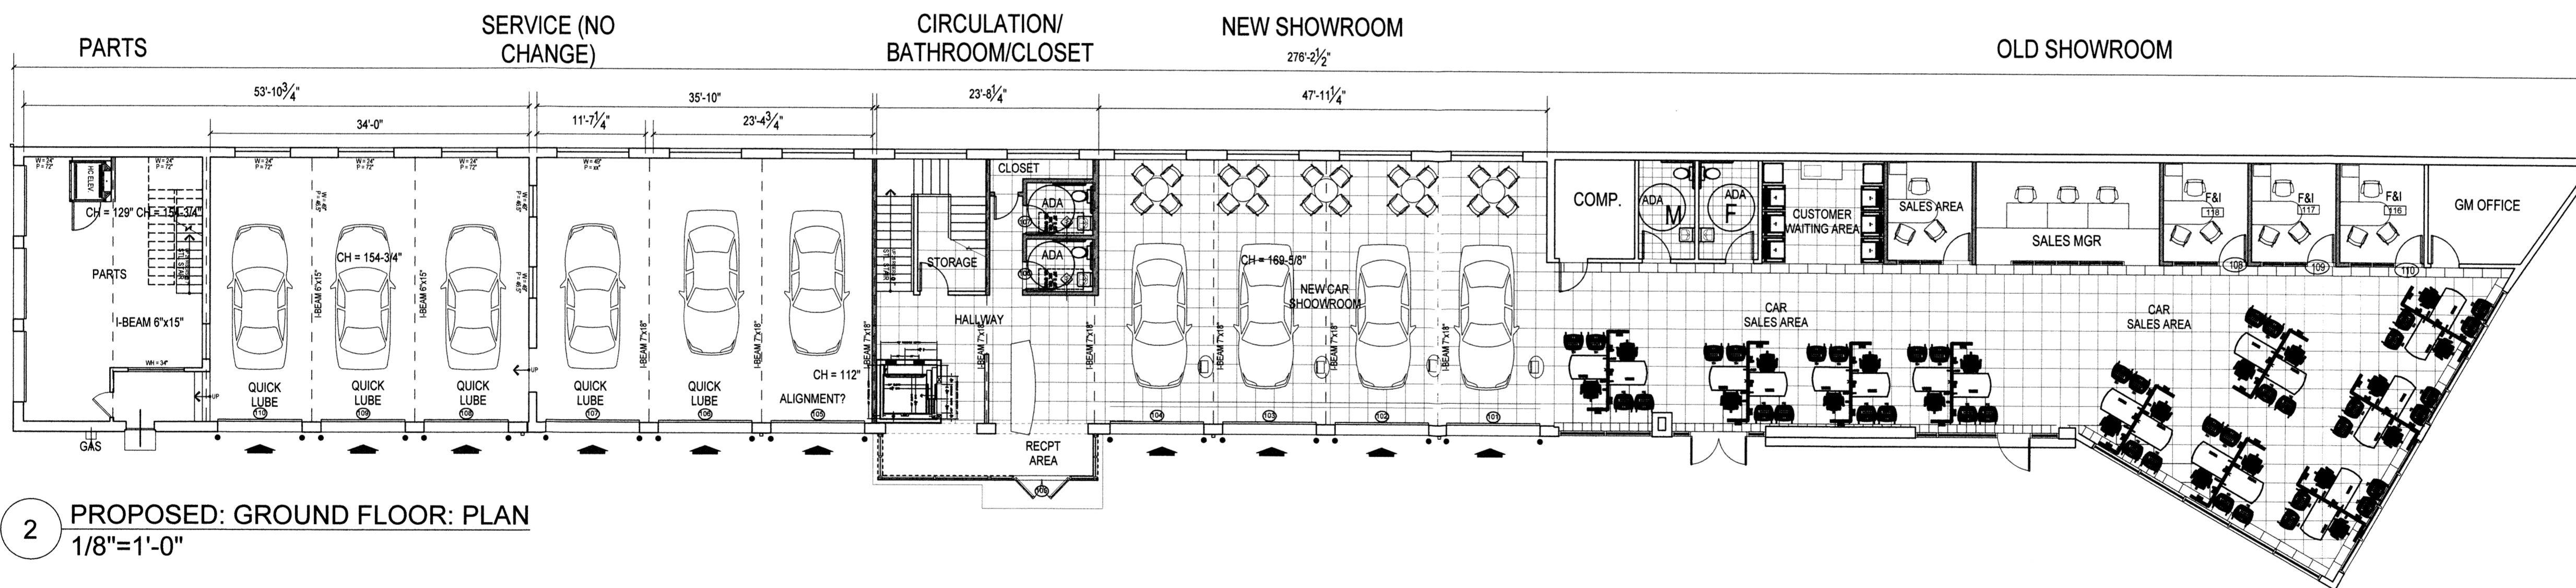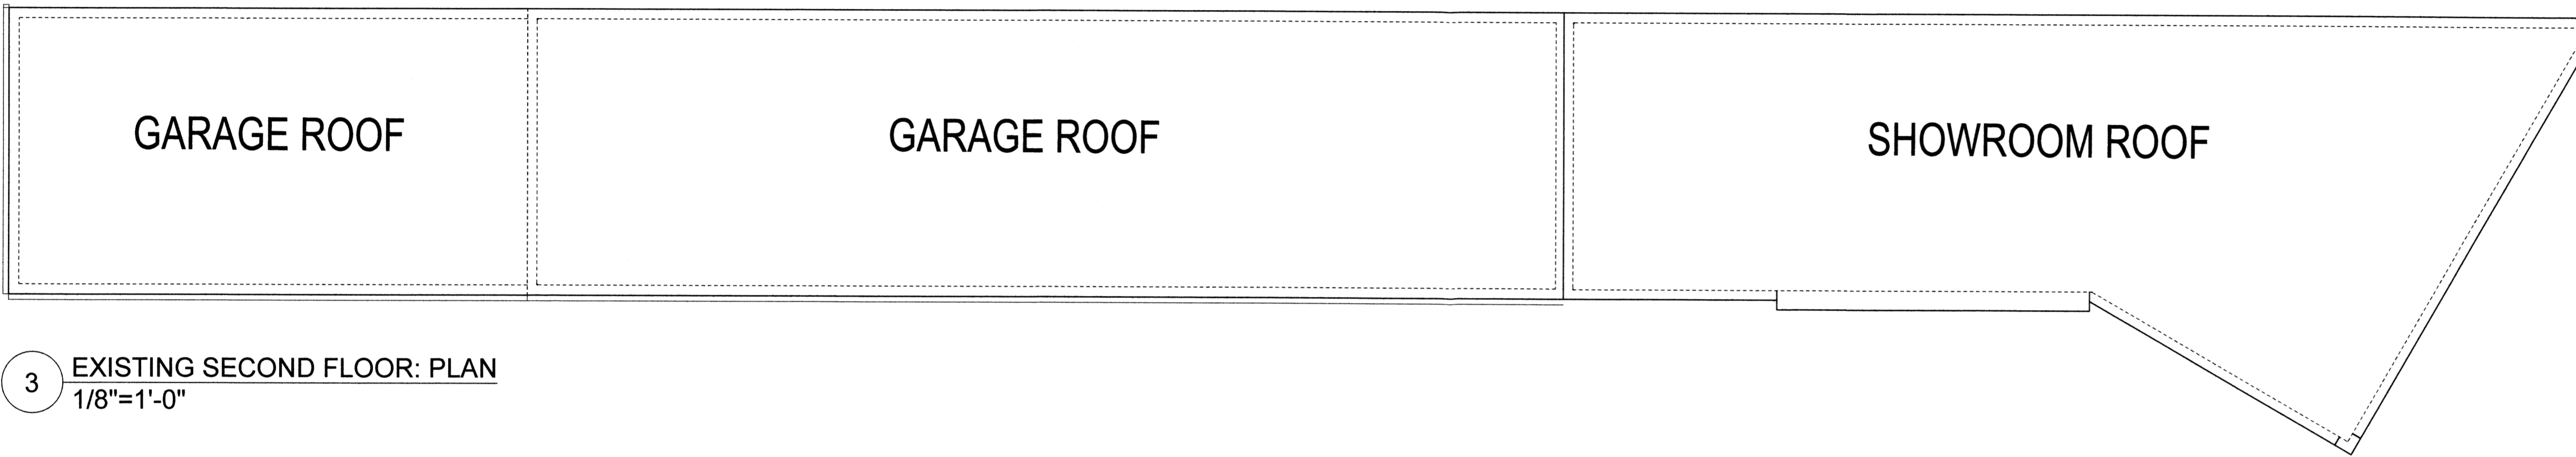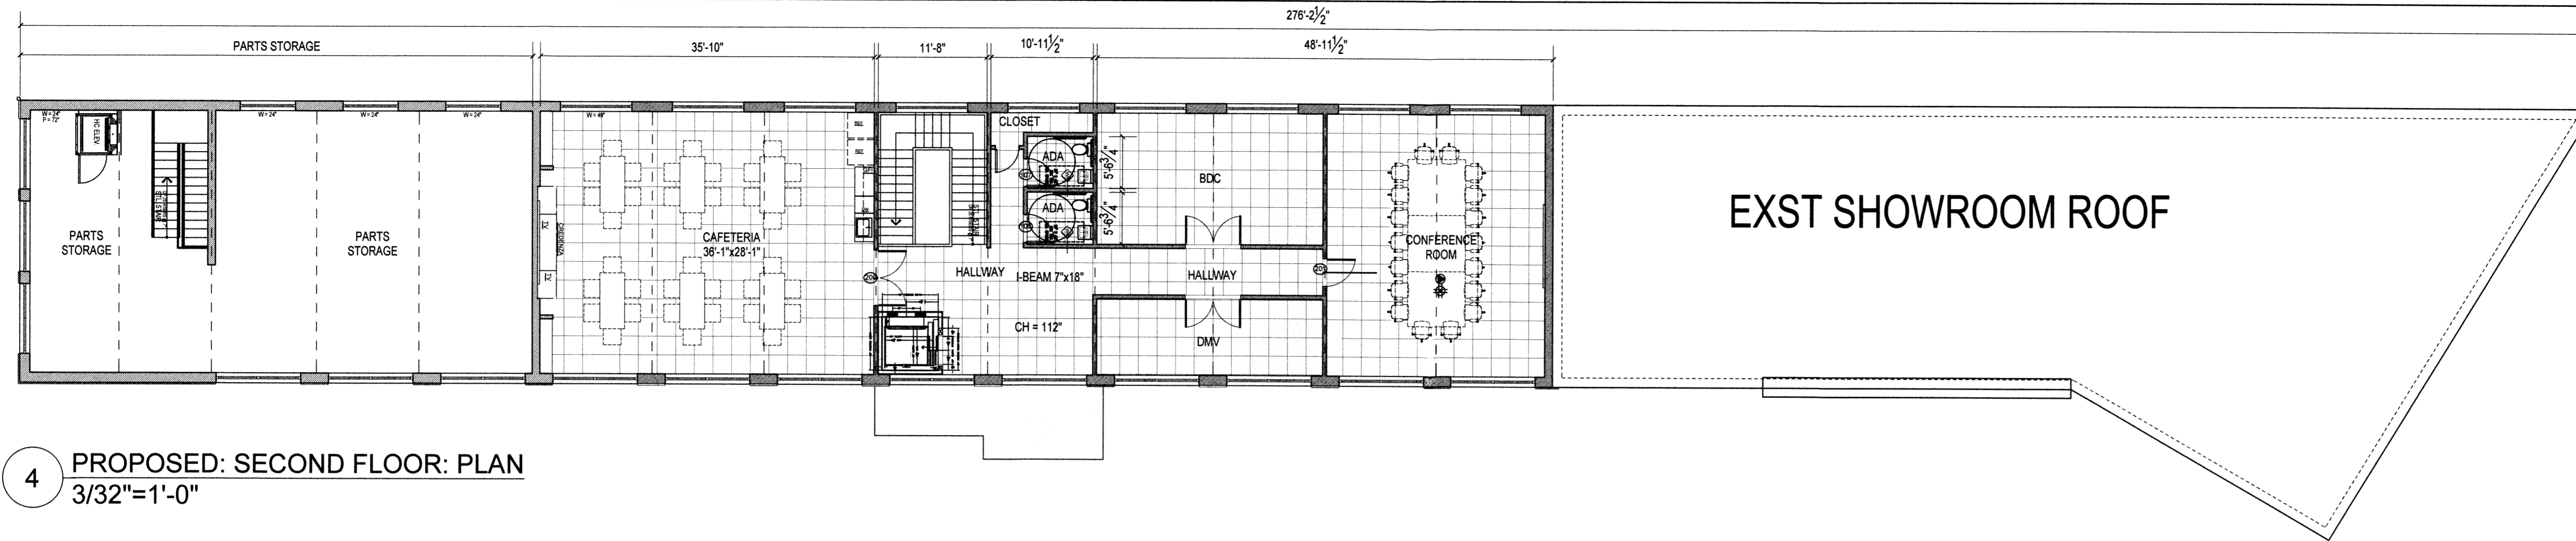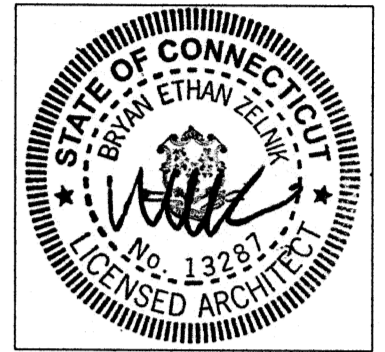

NOTES :

11	
10	
9	
8	
7	
6	
5	
4	11/28/2022 ISSUE FOR ZBA
3	7/29/2019 ISSUE FOR ZBA
2	02/20/2019 ISSUE FOR ATTY REVIEW
1	5/3/2019 TOYOTA & OWNER REVIEW
#	DATE ISSUE

TOYOTA OF STAMFORD
909 E MAIN ST.
STAMFORD, CT 06902

PROPOSED FLOOR PLANS

SCALE: AS NOTED

DATE: APRIL 30 2019

DWG NAME:
A - 100


MATERIALS LEGEND		JOINT COLOR LEGEND		
ACM-1	TOYOTA SILVER	BY ACM INSTALLER	RED TO SILVER	SILVER
ACM-2	TOYOTA RED	BY ACM INSTALLER	RED TO RED	RED
ACM-3	TOYOTA BLACK	BY ACM INSTALLER	RED TO BLACK	BLACK
ACM-4	TOYOTA WHITE	BY NOVUM	SILVER TO SILVER	SILVER
GP-1	GLASS PANEL	BY NOVUM	SILVER TO BLACK	BLACK

BZA


BRYAN ZELNIK ARCHITECT
 13 Saw Mill Road
 Weston, Ct 06883
 P 917.678.5613

ARCHITECT OF RECORD:
 BRYAN ETHAN ZELNIK, RAIAIA
 13 SAW MILL ROAD, WESTON, CT 06883
 T: 917.678.5613
 E: bza@att.net


COPYRIGHT 2022 BZA

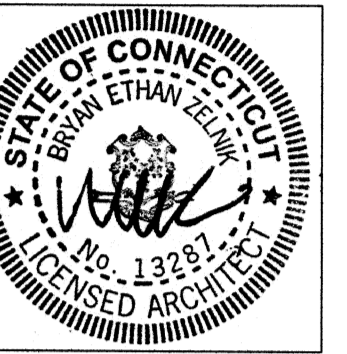


SEAL

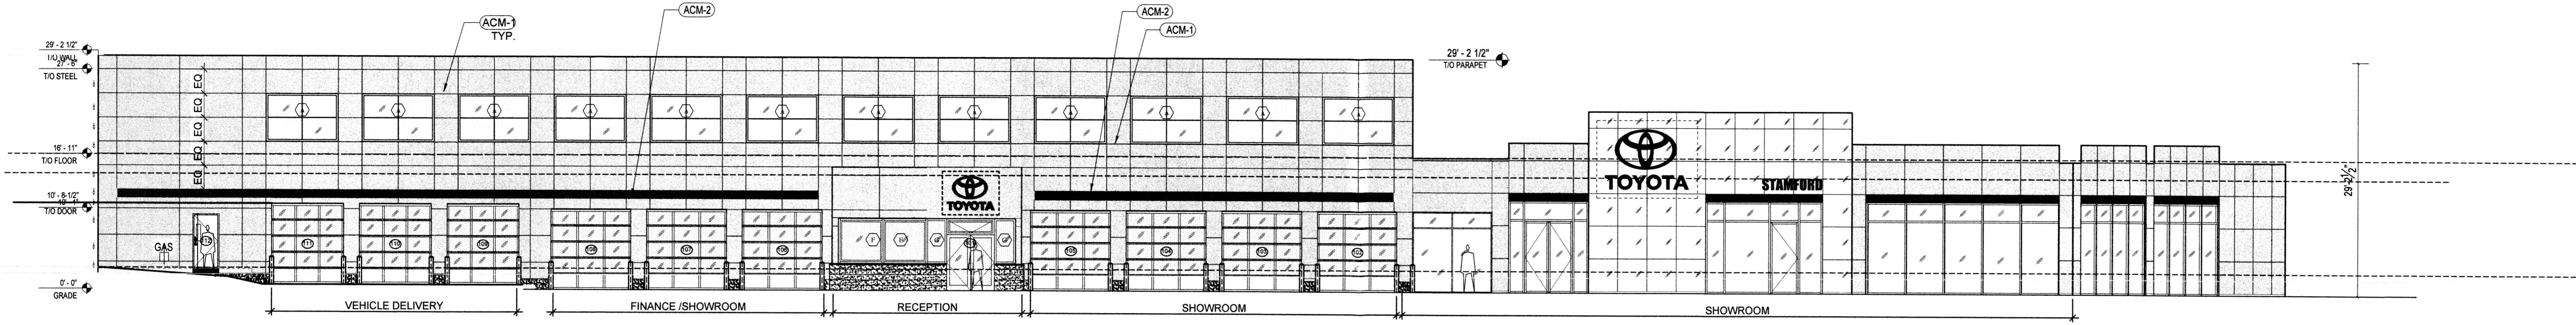


1 PROPOSED ADDITION: NORTH ELEVATION
 3/32"=1'-0"

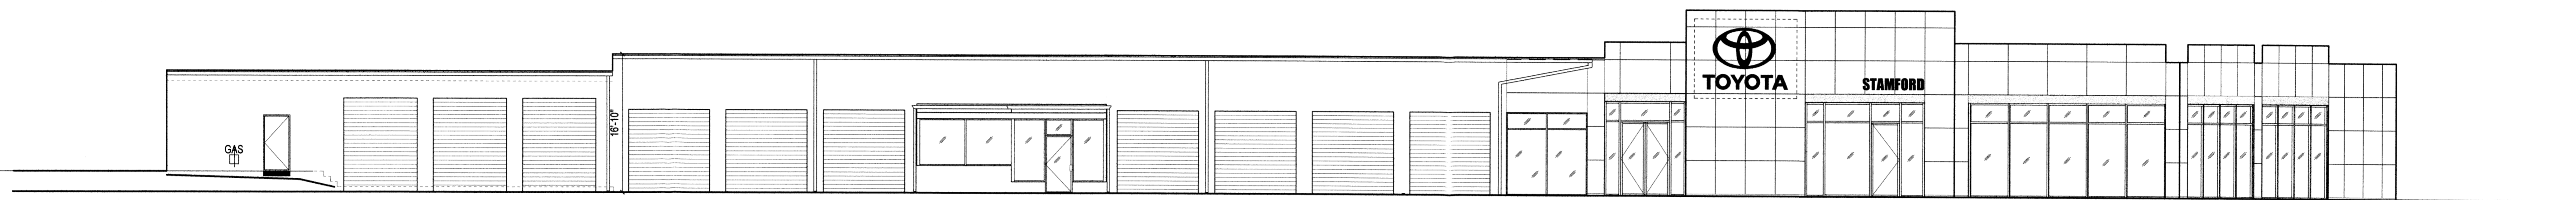


2 EXISTING NORTH ELEVATION
 3/32"=1'-0"

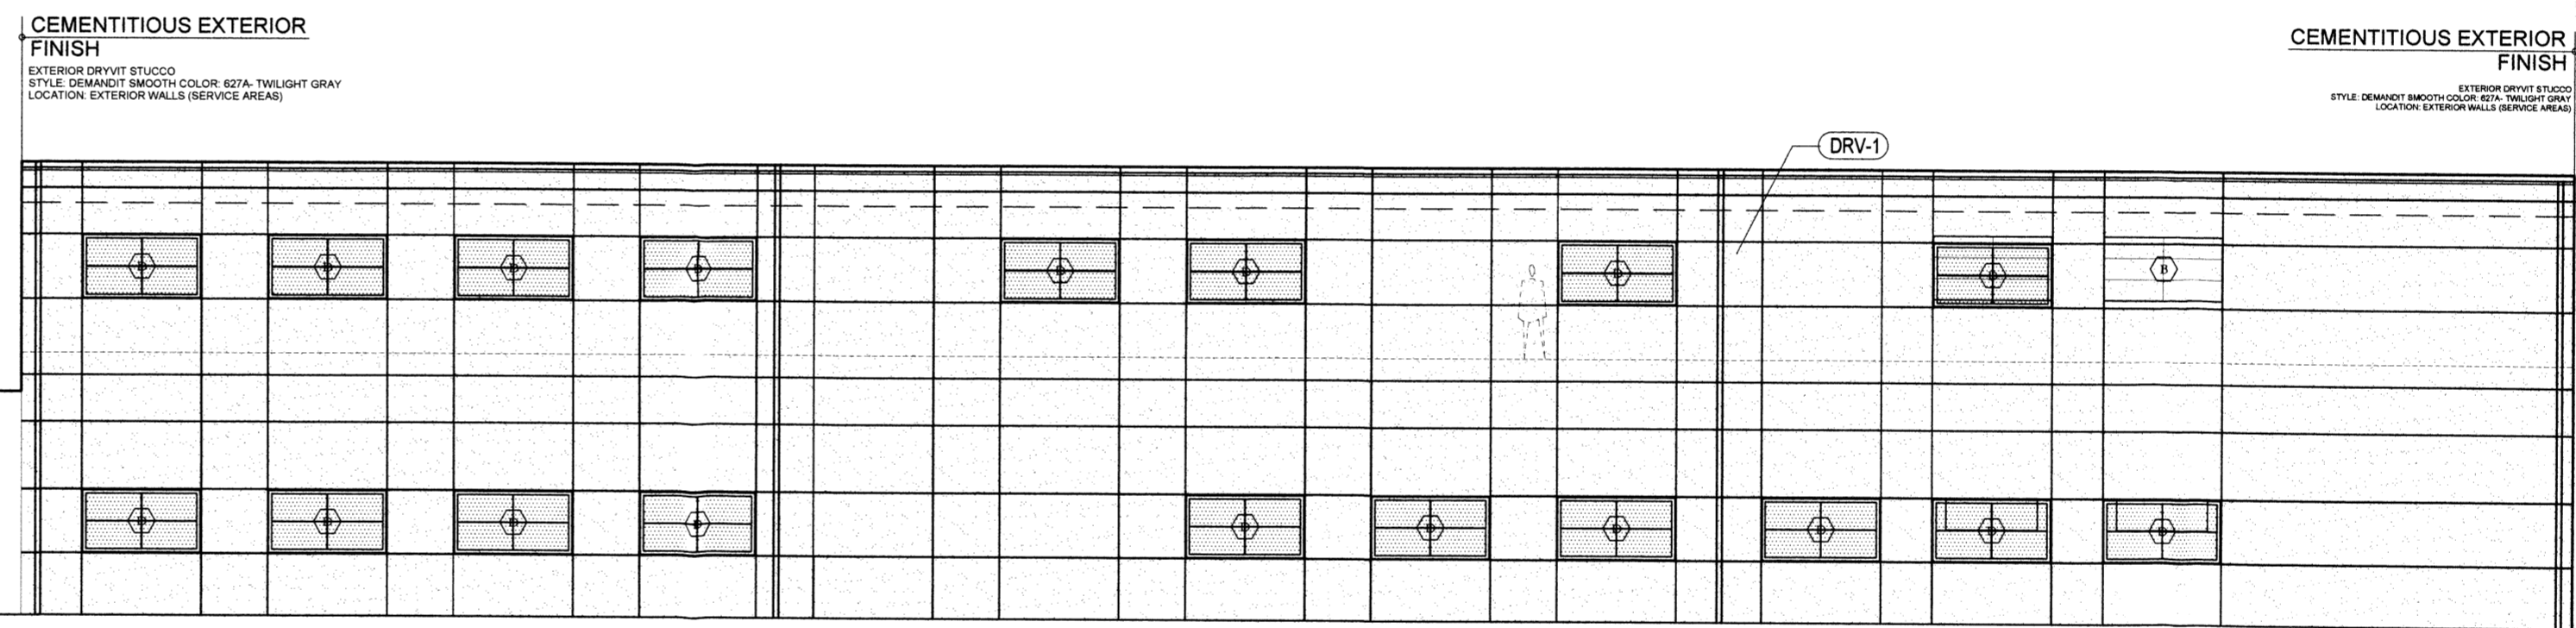


3 PROPOSED ADDITION: SOUTH ELEVATION
 3/32"=1'-0"

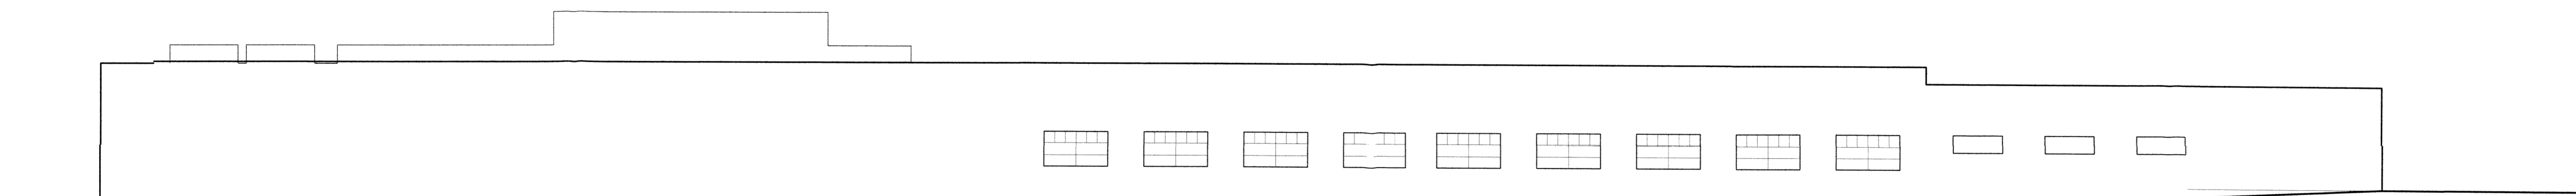

4 EXISTING SOUTH ELEVATION
 3/32"=1'-0"

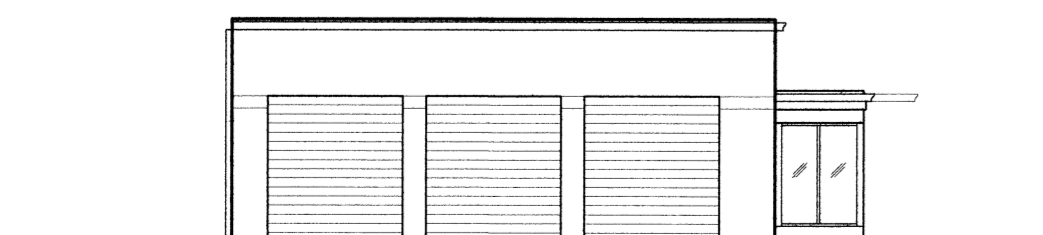

5 EXISTING EAST ELEVATION
 3/32"=1'-0"

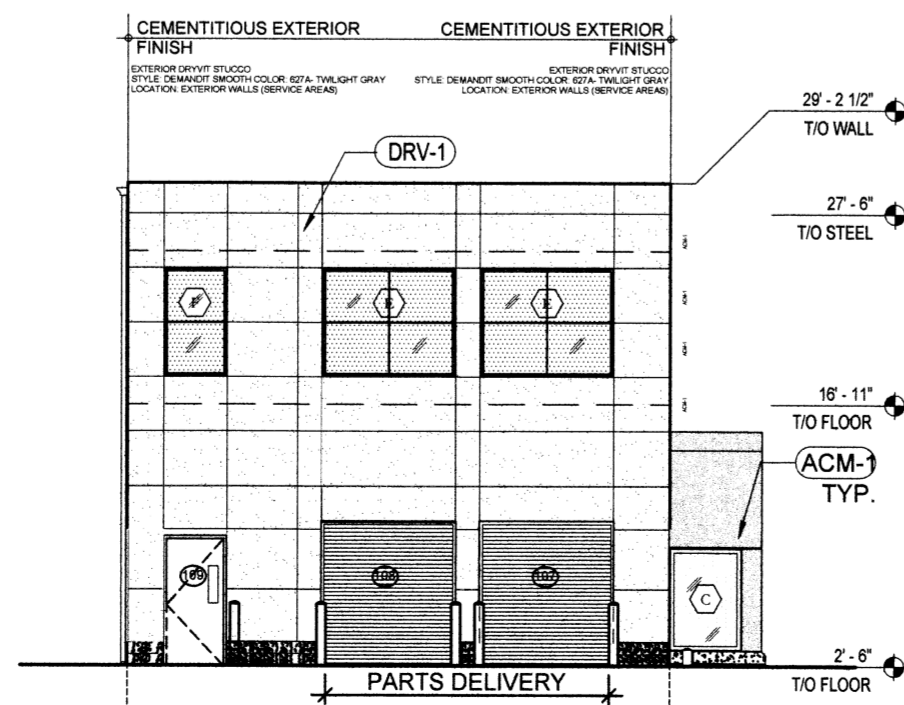

6 PROPOSED ADDITION: EAST ELEVATION
 3/32"=1'-0"



NOTES:

11		
10		
9		
8		
7		
6		
5		
4	11/28/2022 ISSUE FOR ZBA	
3	7/29/2019 ISSUE FOR ZBA	
2	8/20/2019 ISSUE FOR ATTY REVIEW	
1	5/3/2019 TOYOTA & OWNER REVIEW	
#	DATE	ISSUE


TOYOTA OF STAMFORD
 909 E MAIN ST.
 STAMFORD, CT 06902

ELEVATIONS


SCALE: AS NOTED

DATE: APRIL 30 2019


DWG NAME:
A - 200

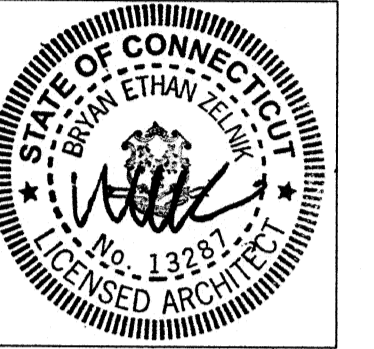


SEAL

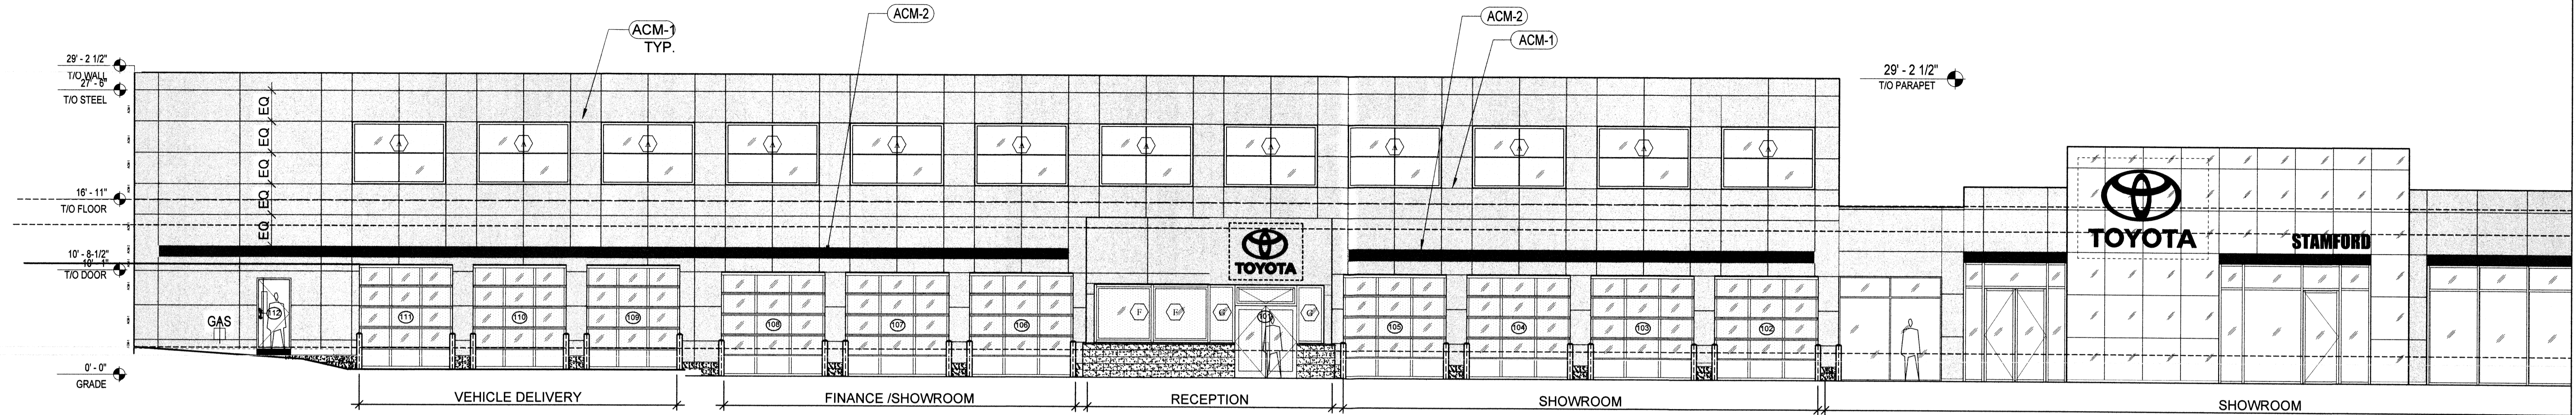


1 PROPOSED ADDITION: FRONT ELEVATION
1/8"=1'-0"

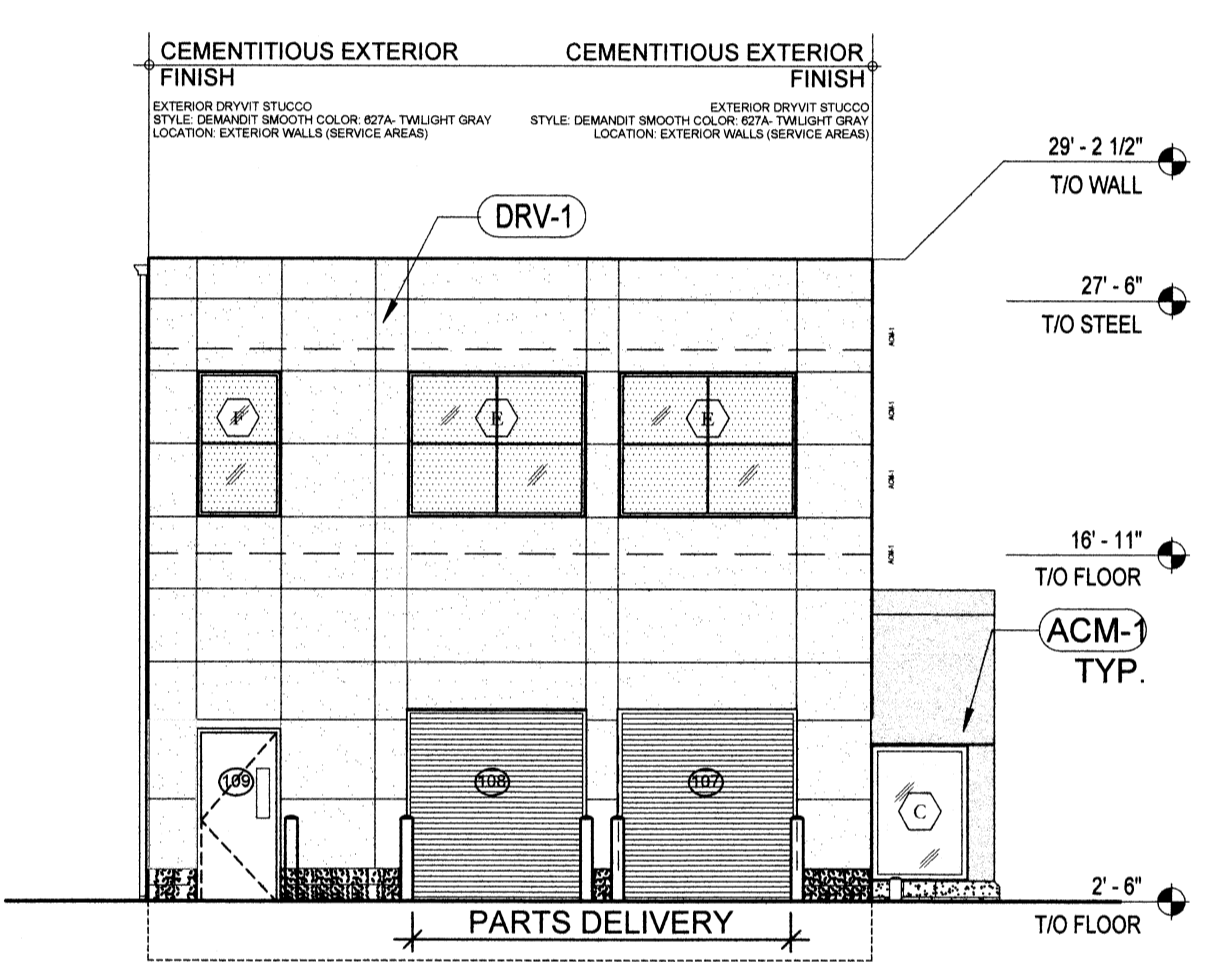

2 PROPOSED ADDITION: BACK ELEVATION
1/8"=1'-0"

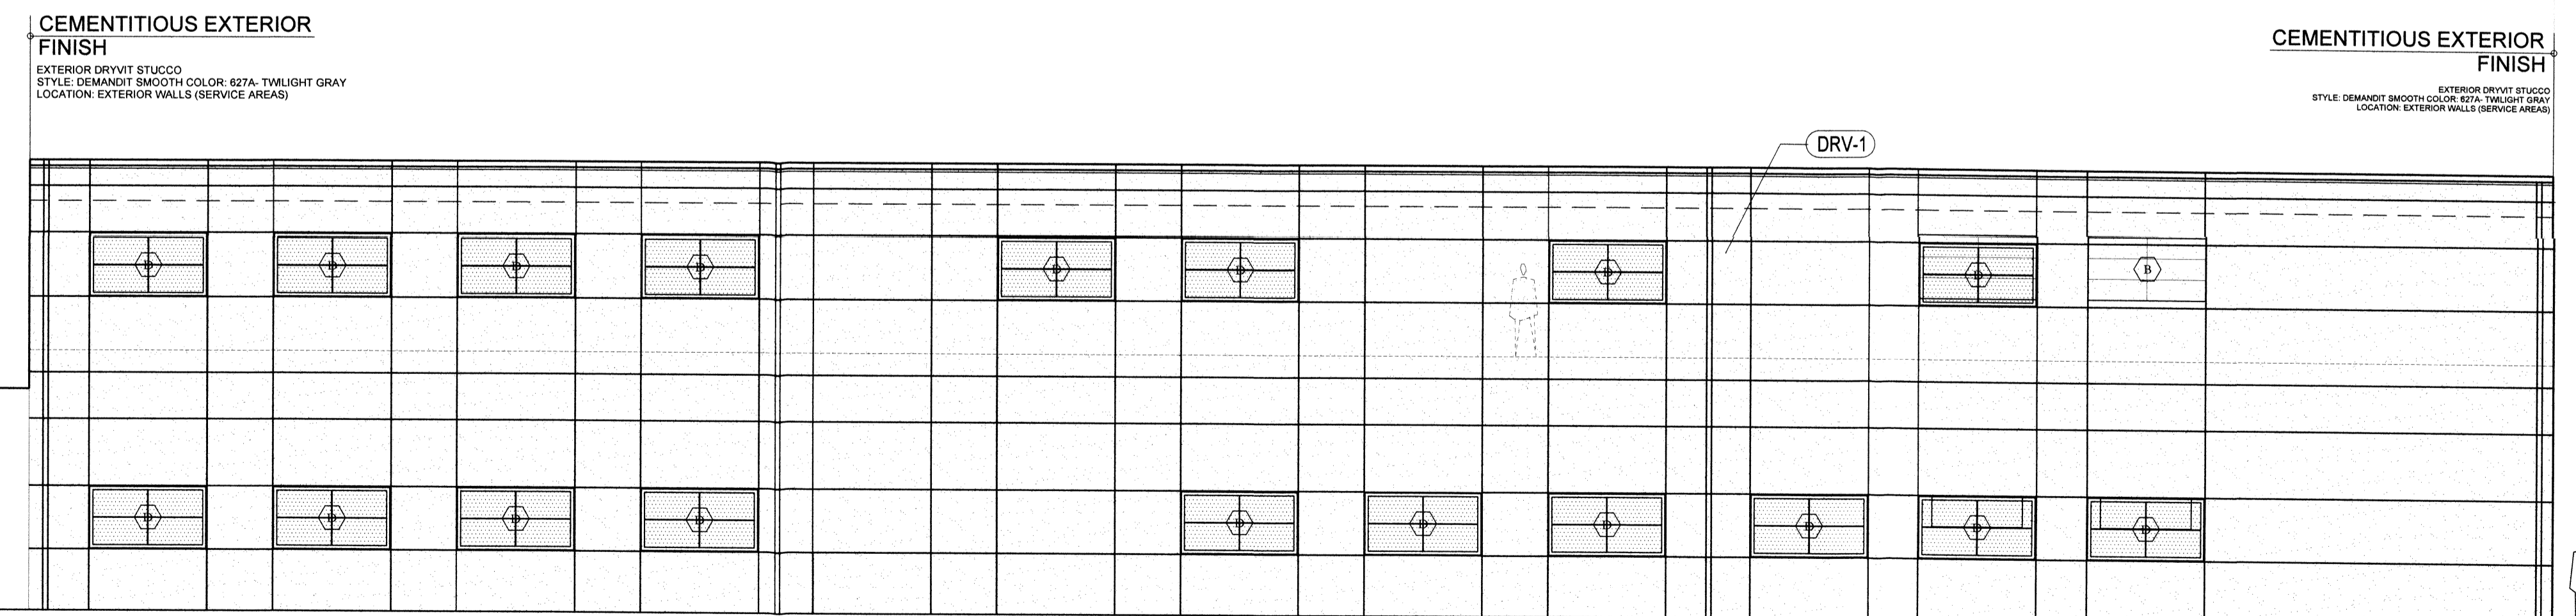

3 PROPOSED ADDITION: BACK SECTIONN
1/8"=1'-0"



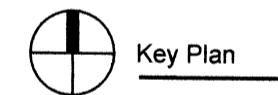


NOTES :


11
10
9
8
7
6
5
4
3
2 11/28/2022 ISSUE TO ZBA
1 5/3/2019 TOYOTA & OWNER REVIEW
DATE ISSUE

TOYOTA OF STAMFORD
MYRTLE AVE
STAMFORD CT 06902


FLOORING FLOOR PLAN
SCALE: AS NOTED
DATE: APRIL 30 2019
DWG NAME:
A - 200

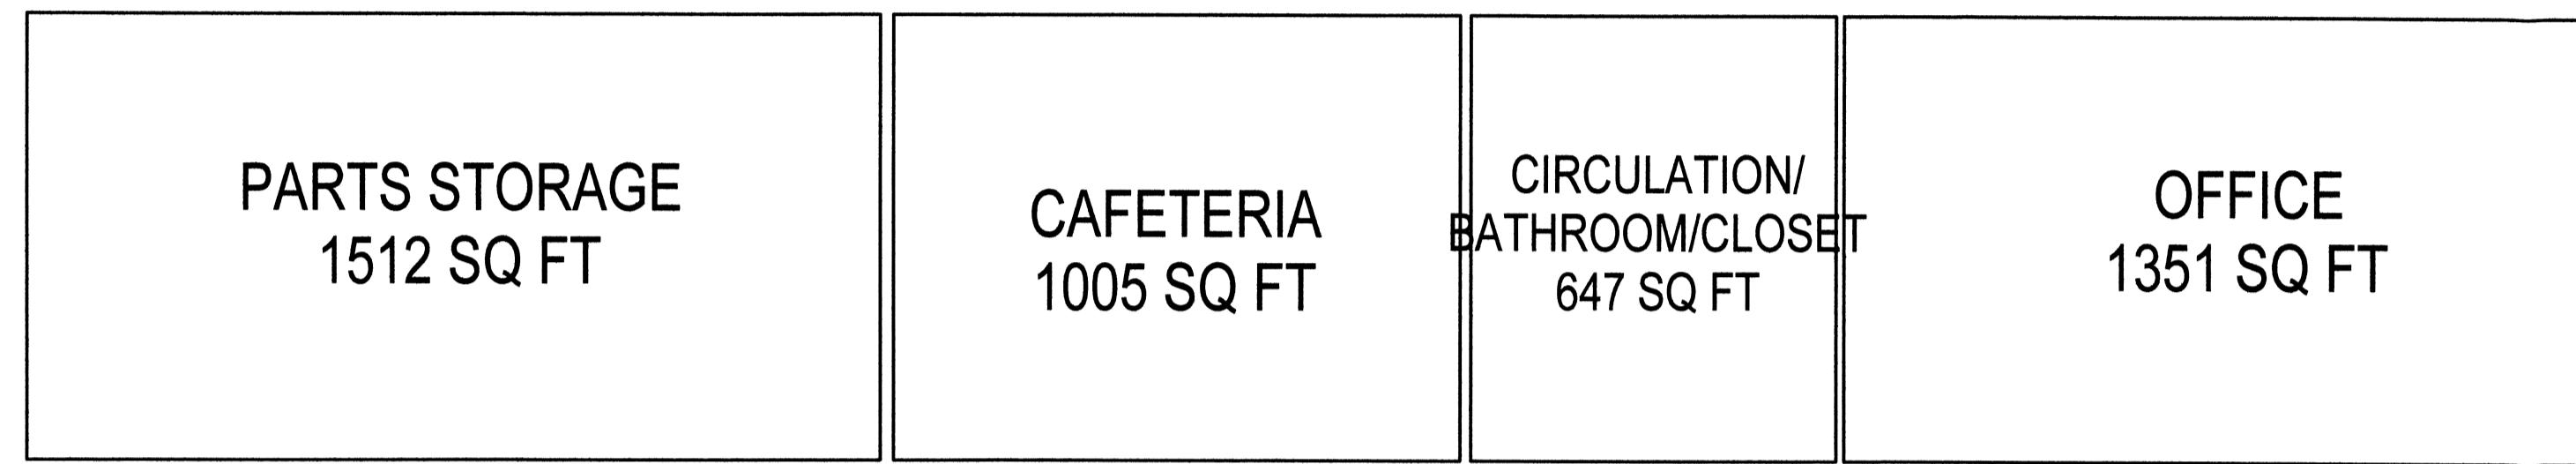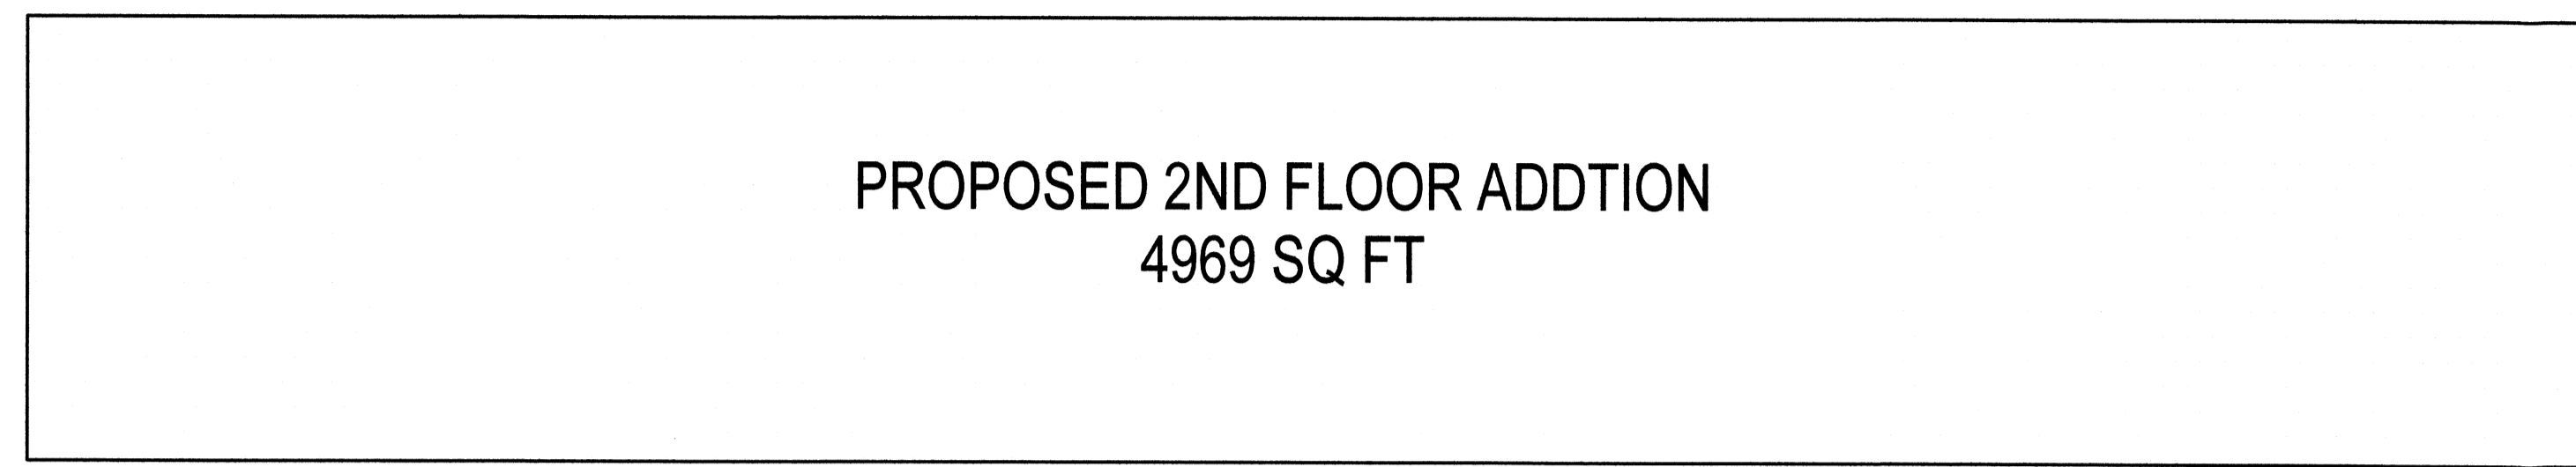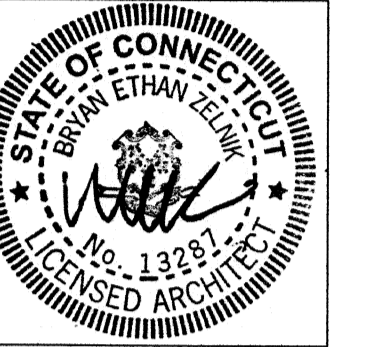

1 PROPOSED ADDITION SECOND FLOOR: SQUARE FOOTAGE
NTS

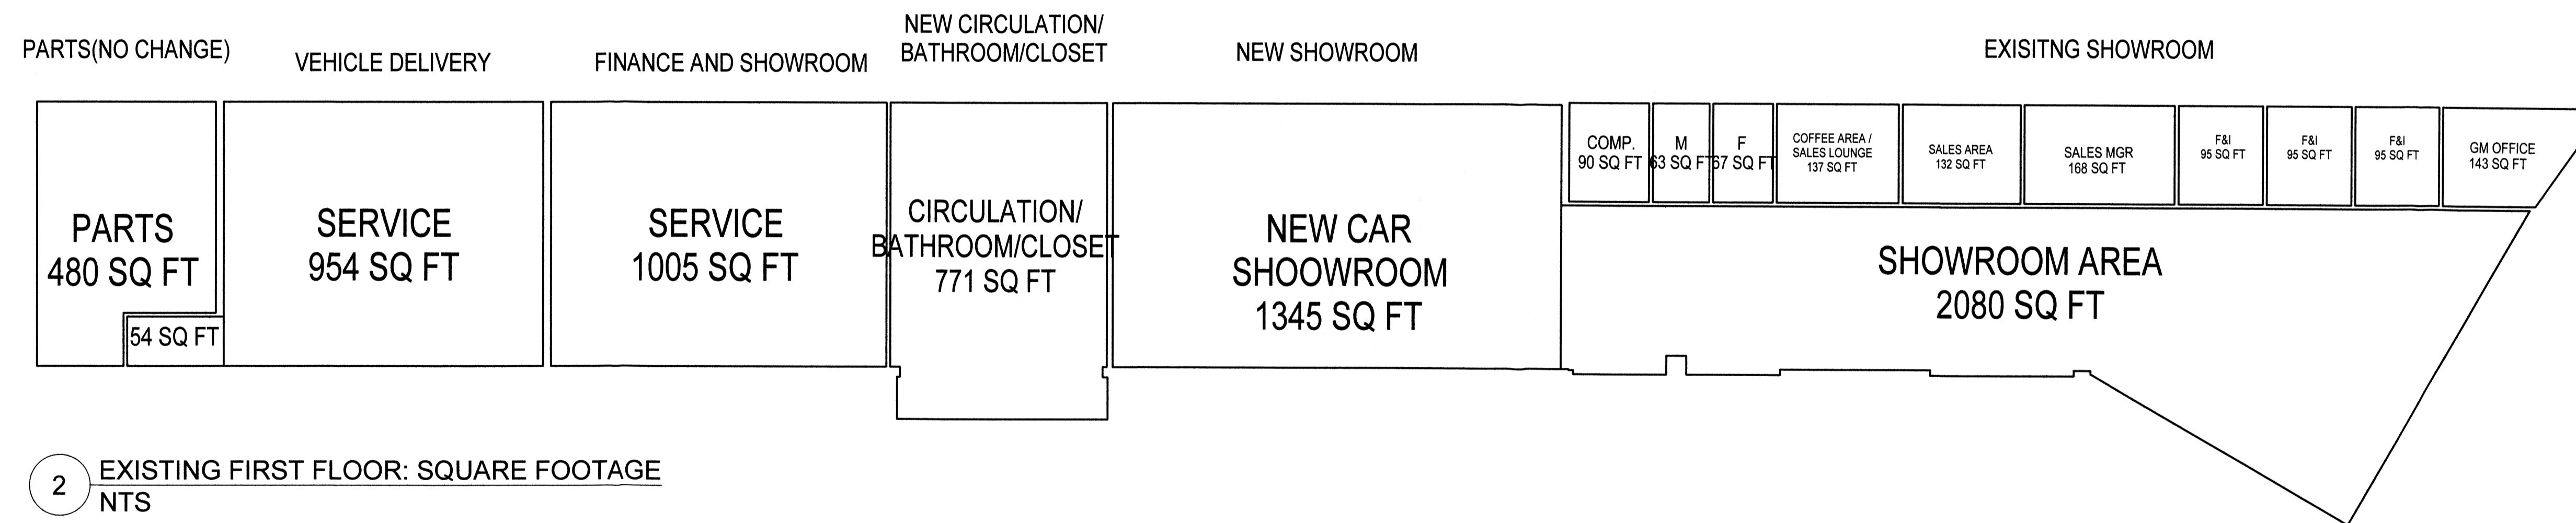

2 EXISTING FIRST FLOOR: SQUARE FOOTAGE
NTS

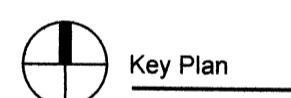

NOTES :

- 11 _____
- 10 _____
- 9 _____
- 8 _____
- 7 _____
- 6 _____
- 5 _____
- 4 11/28/2022 ISSUE FOR ZBA
- 3 7/29/2019 ISSUE FOR ZBA
- 2 6/20/2019 ISSUE FOR ATTY REVIEW
- 1 5/3/2019 TOYOTA & OWNER REVIEW
- # DATE ISSUE

TOYOTA OF STAMFORD
909 E MAIN ST.
STAMFORD, CT 06902

AREA
SQUARE FOOTAGE

SCALE: AS NOTED

DATE: APRIL 30 2019

DWG NAME:
A - 300