

ARCHITECTURAL DRAWINGS

SUBMISSION SET 5/19/2014

DRAWING LIST

DRAWING LIST:


- A-0 COVER
- A-1 SUB BASEMENT PLAN
- A-2 BASEMENT PLAN
- A-3 PODIUM LEVEL FLOOR PLAN
- A-4 PODIUM MEZZANINE FLOOR PLAN
- A-5 FIRST AND SECOND FLOOR PLAN
- A-6 THIRD FLOOR PLAN
- A-7 FOURTH AND FIFTH FLOOR PLAN
- A-8 FIFTH FLOOR MEZZANINE PLAN
- A-9 ROOF PLAN
- A-10 BUILDING SECTIONS
- A-11 BUILDING SECTIONS
- A-12 CONCEPT ELEVATIONS
- A-13 CONCEPT ELEVATIONS
- A-14 CONCEPT ELEVATIONS
- A-15 CONCEPT ELEVATIONS
- A-16 ENLARGED ELEVATIONS
- A-17 ENLARGED ELEVATIONS
- A-18 ENLARGED ELEVATIONS
- A-19 UNIT PLANS
- A-20 PERSPECTIVE VIEWS

- PROPERTY & TOPOGRAPHICAL SURVEY
- ZONING LOCATION SURVEY
- SE-1 SITE DEVELOPMENT PLAN
- SE-2 SITE UTILITY PLAN
- SE-3 SITE GRADING PLAN
- SE-4 SEDIMENT & EROSION CONTROL PLAN
- SE-5 NOTES & DETAILS
- SE-6 DETAILS
- SE-7 DETAILS
- SE-8 DETAILS

- L-1 SITE MATERIALS PLAN
- L-2 PLANING PLAN
- L-3 ENLARGEMENT PLAN
- SD-1 SITE DETAILS - 1
- SD-2 SITE DETAILS - 2
- SD-3 SITE DETAILS - 3
- SD-4 SITE DETAILS - 4
- SD-5 SITE DETAILS - 5
- SD-6 SITE DETAILS - 6



A0 - COVER
DATE: 5/19/2014

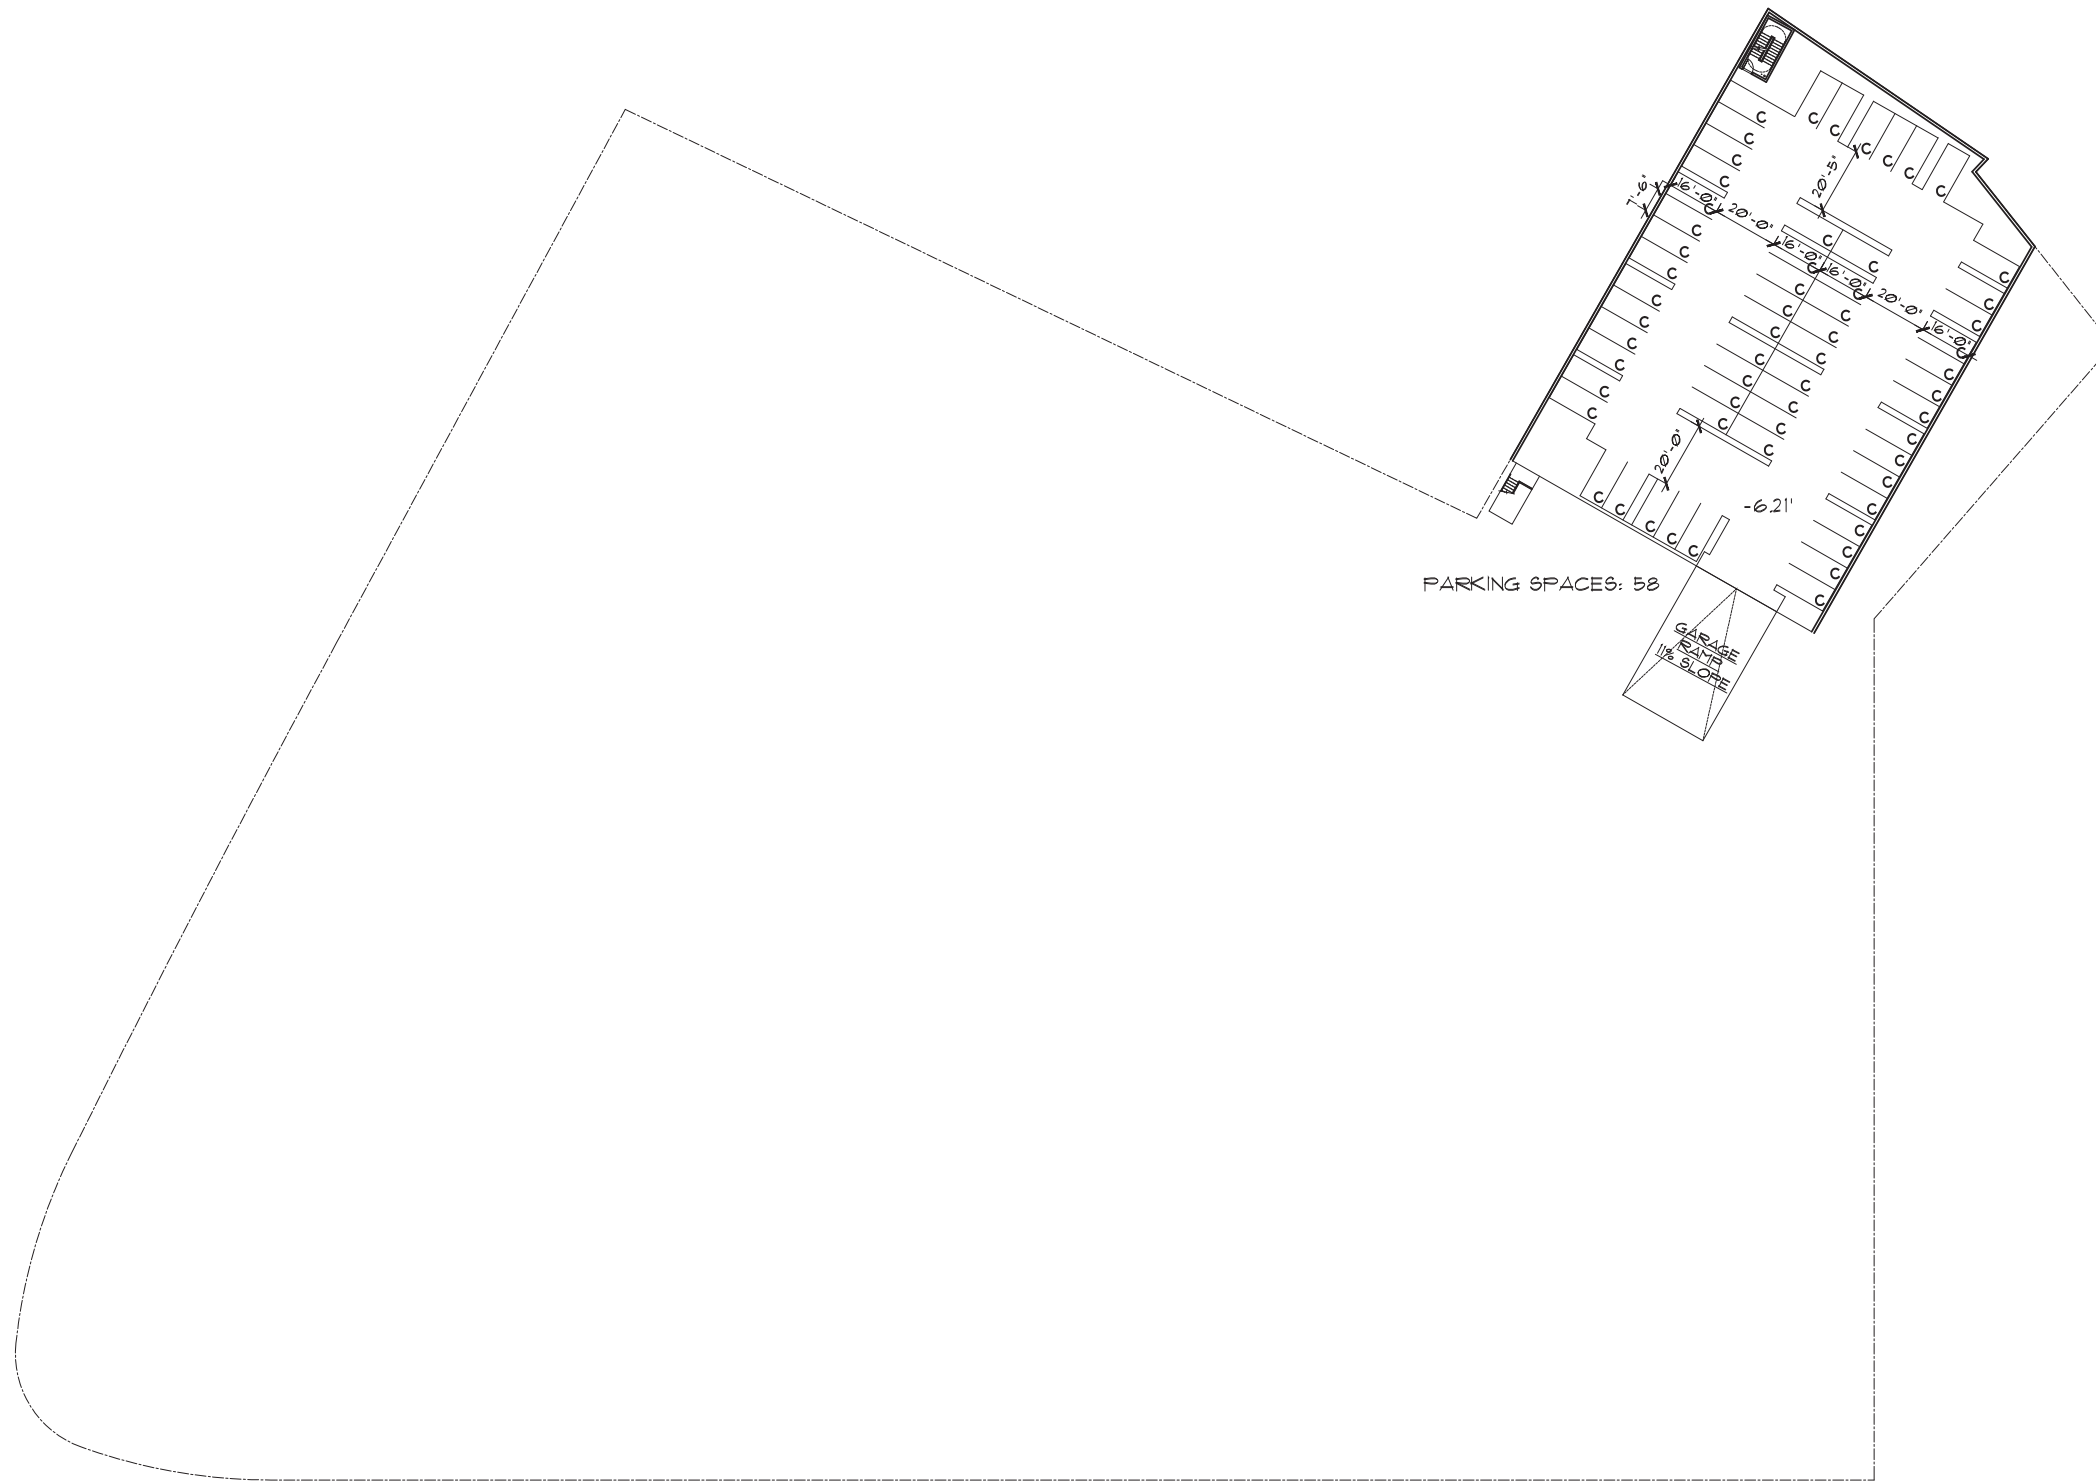

1 - SUB BASEMENT PLAN

SCALE: 3/64" = 1'-0" IF PRINTED ON 30X42

A1 - CONCEPT PLANS

DATE: 5/19/2014

ARCHITECT OF RECORD:

MINNO WASKO
ARCHITECTS AND PLANNERS

80 LAMBERT LANE, SUITE 105, LAMBERTVILLE, NEW JERSEY 08530

MINNOWASKO.COM


DESIGN ARCHITECT:

concrete

RB STAMFORD, LLC
IRONSTATE
F. D. Rich
Company

URL STAMFORD
STAMFORD, CT

97-0109-102
COPYRIGHT © MINNO & WASKO ARCHITECTS AND PLANNERS

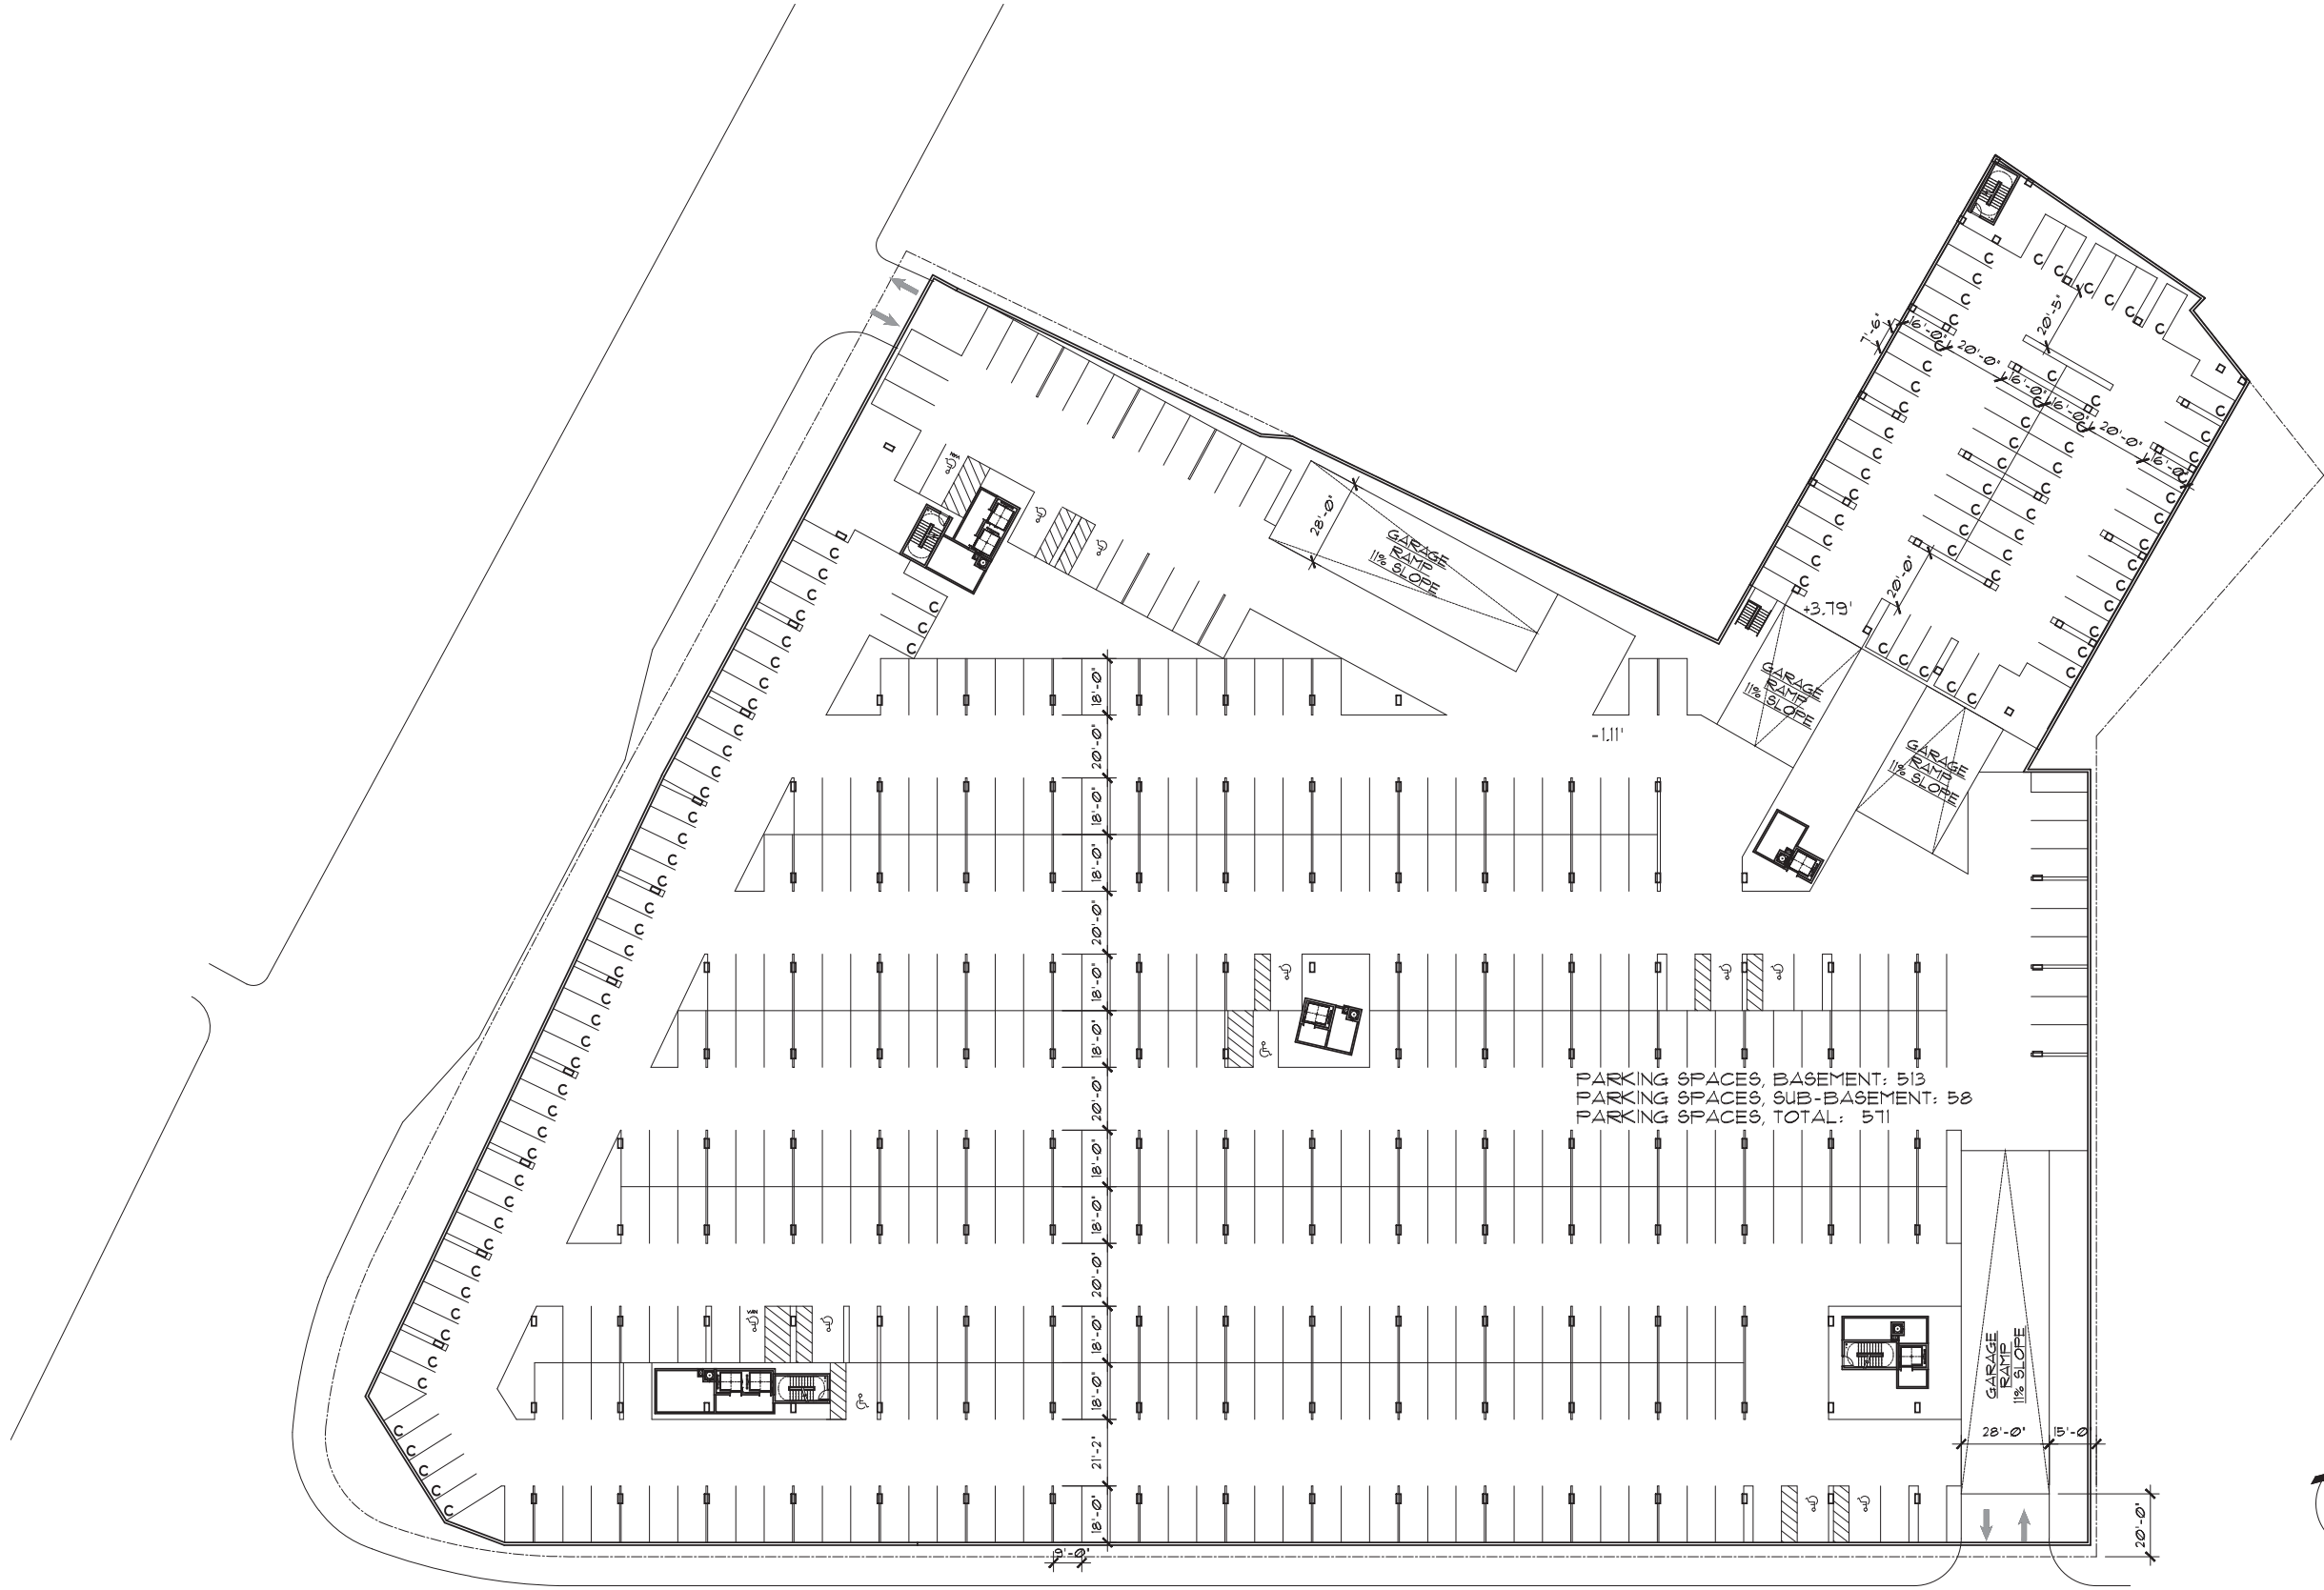

PARKING SPACES BASEMENT: 513
 PARKING SPACES SUB-BASEMENT: 58
 PARKING SPACES TOTAL: 571




1 - BASEMENT PLAN

SCALE: 3/64" = 1'-0" IF PRINTED ON 30X42

A2 - CONCEPT PLANS

DATE: 5/19/2014

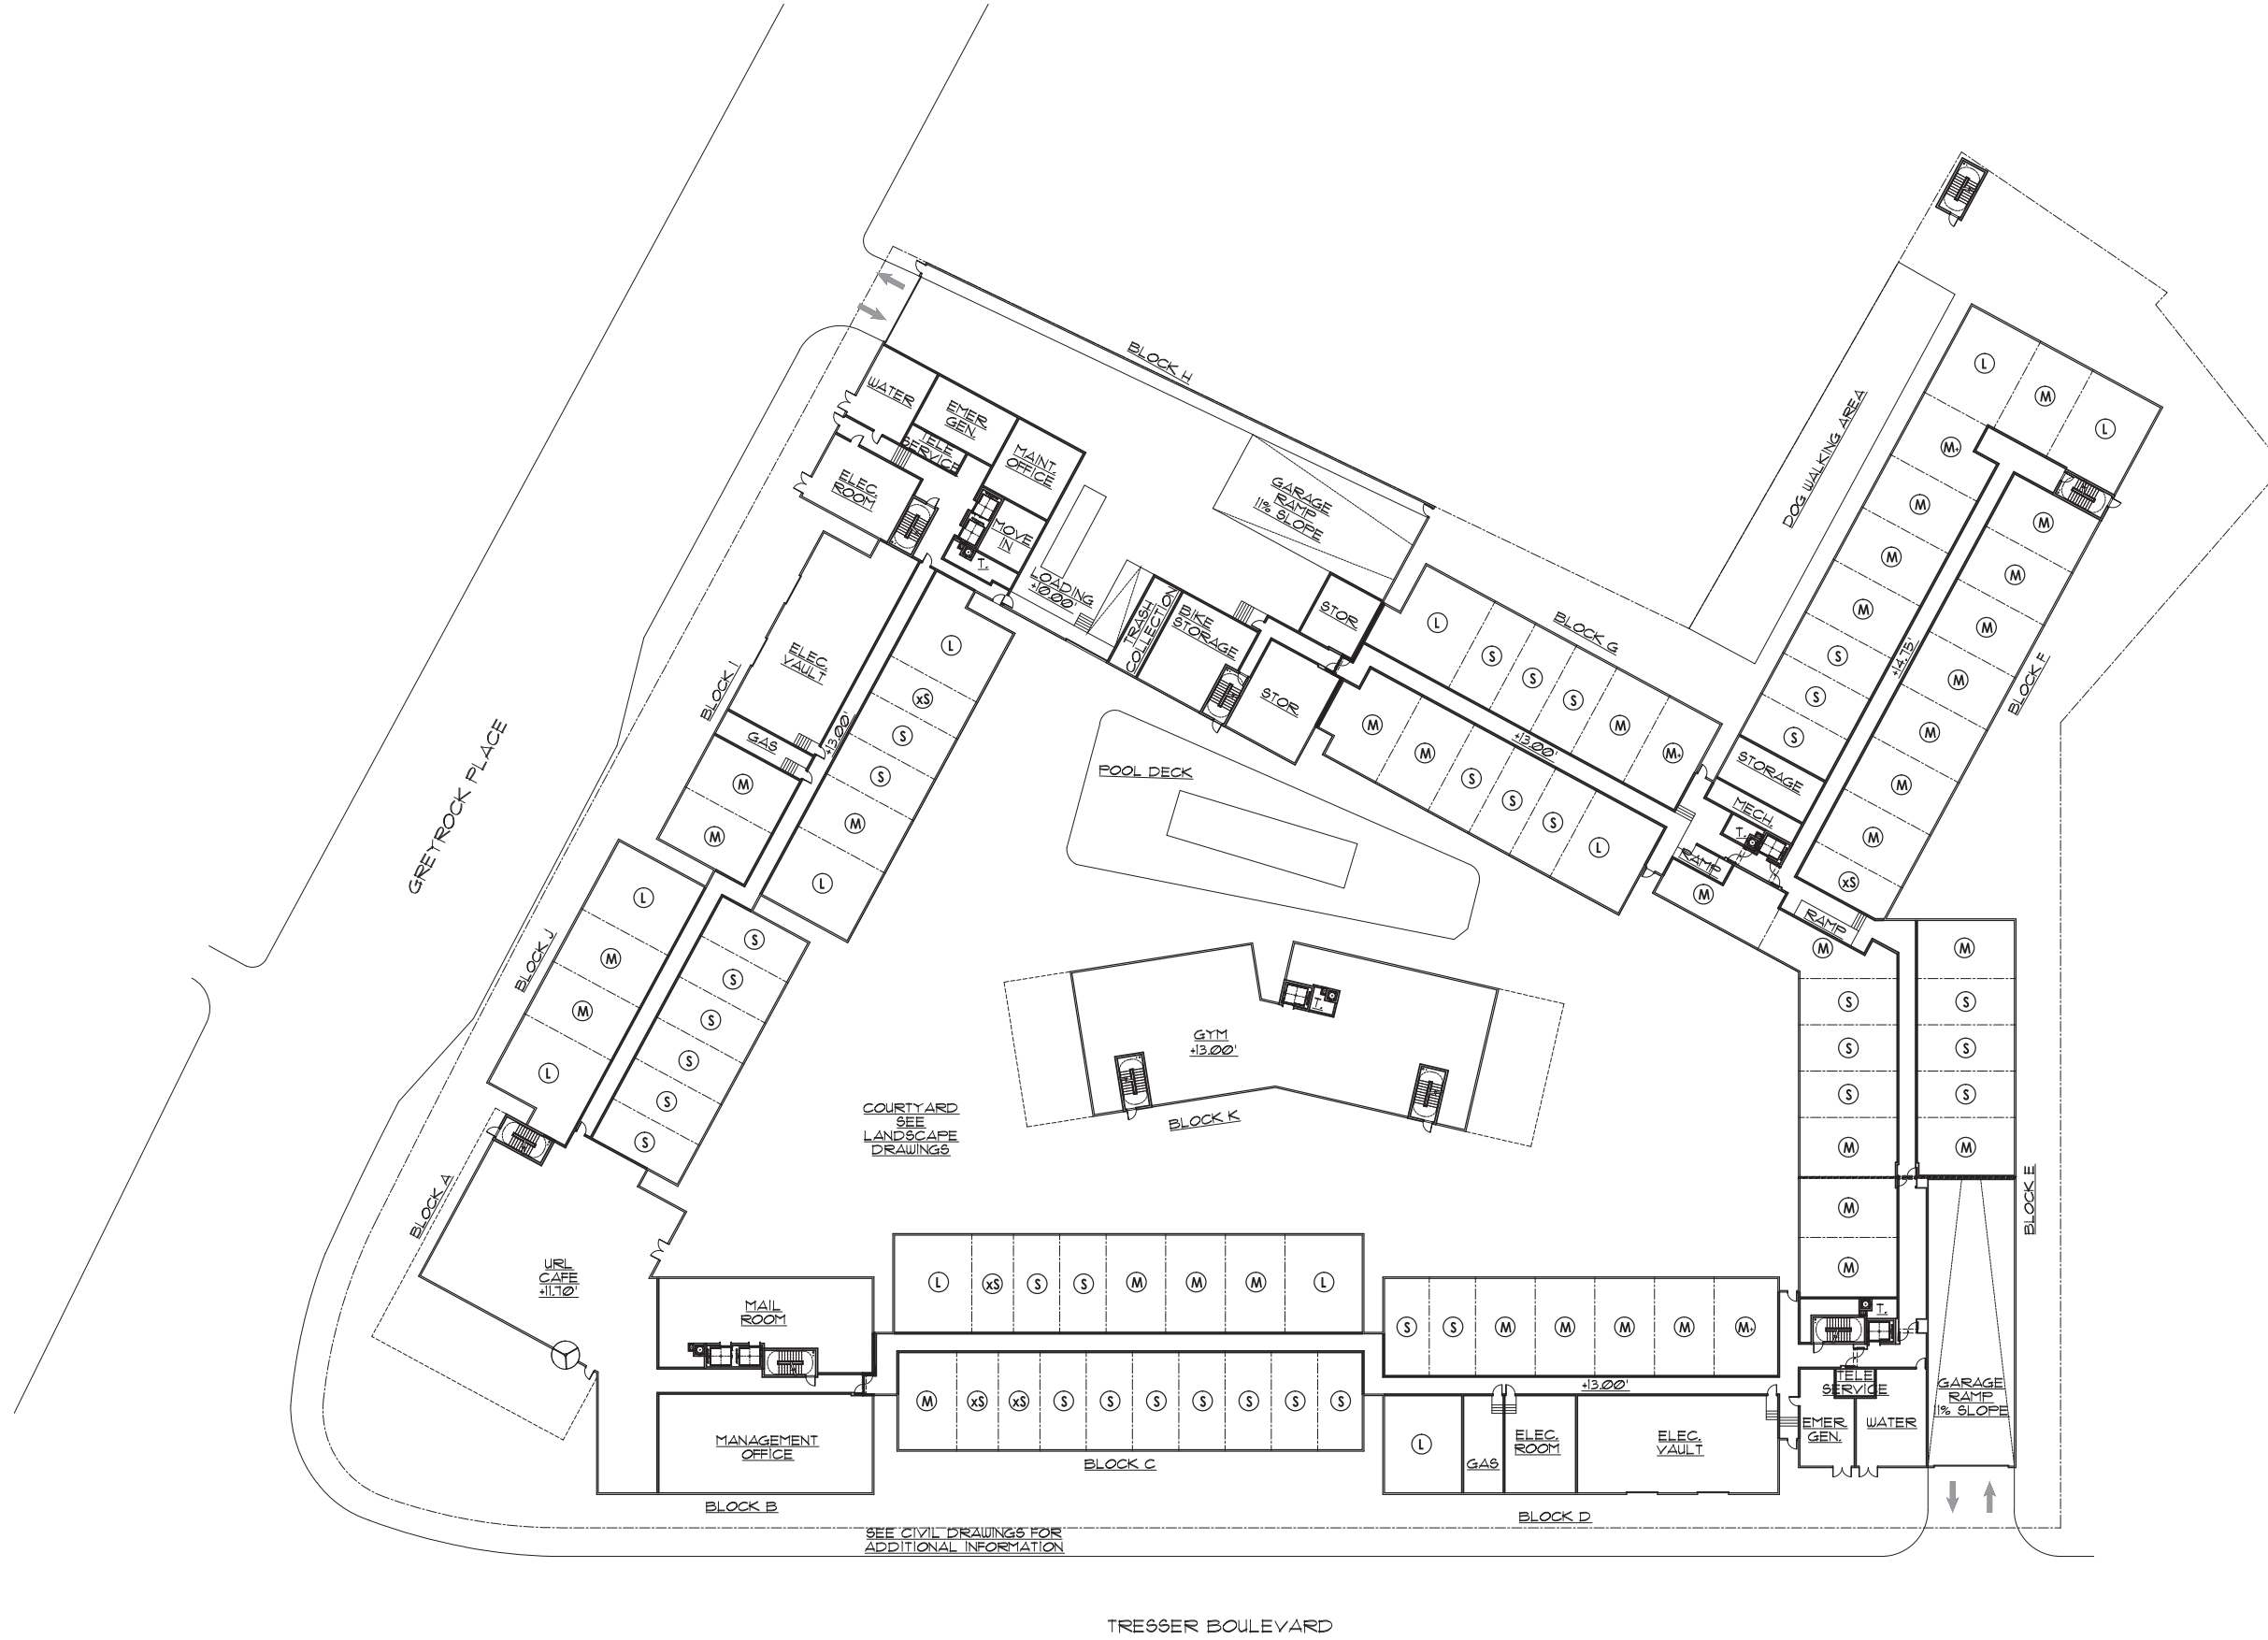


1 - PODIUM LEVEL FLOOR PLAN

SCALE: 3/64" = 1'-0" IF PRINTED ON 30X42

A3 - CONCEPT PLANS

DATE: 5/19/2014

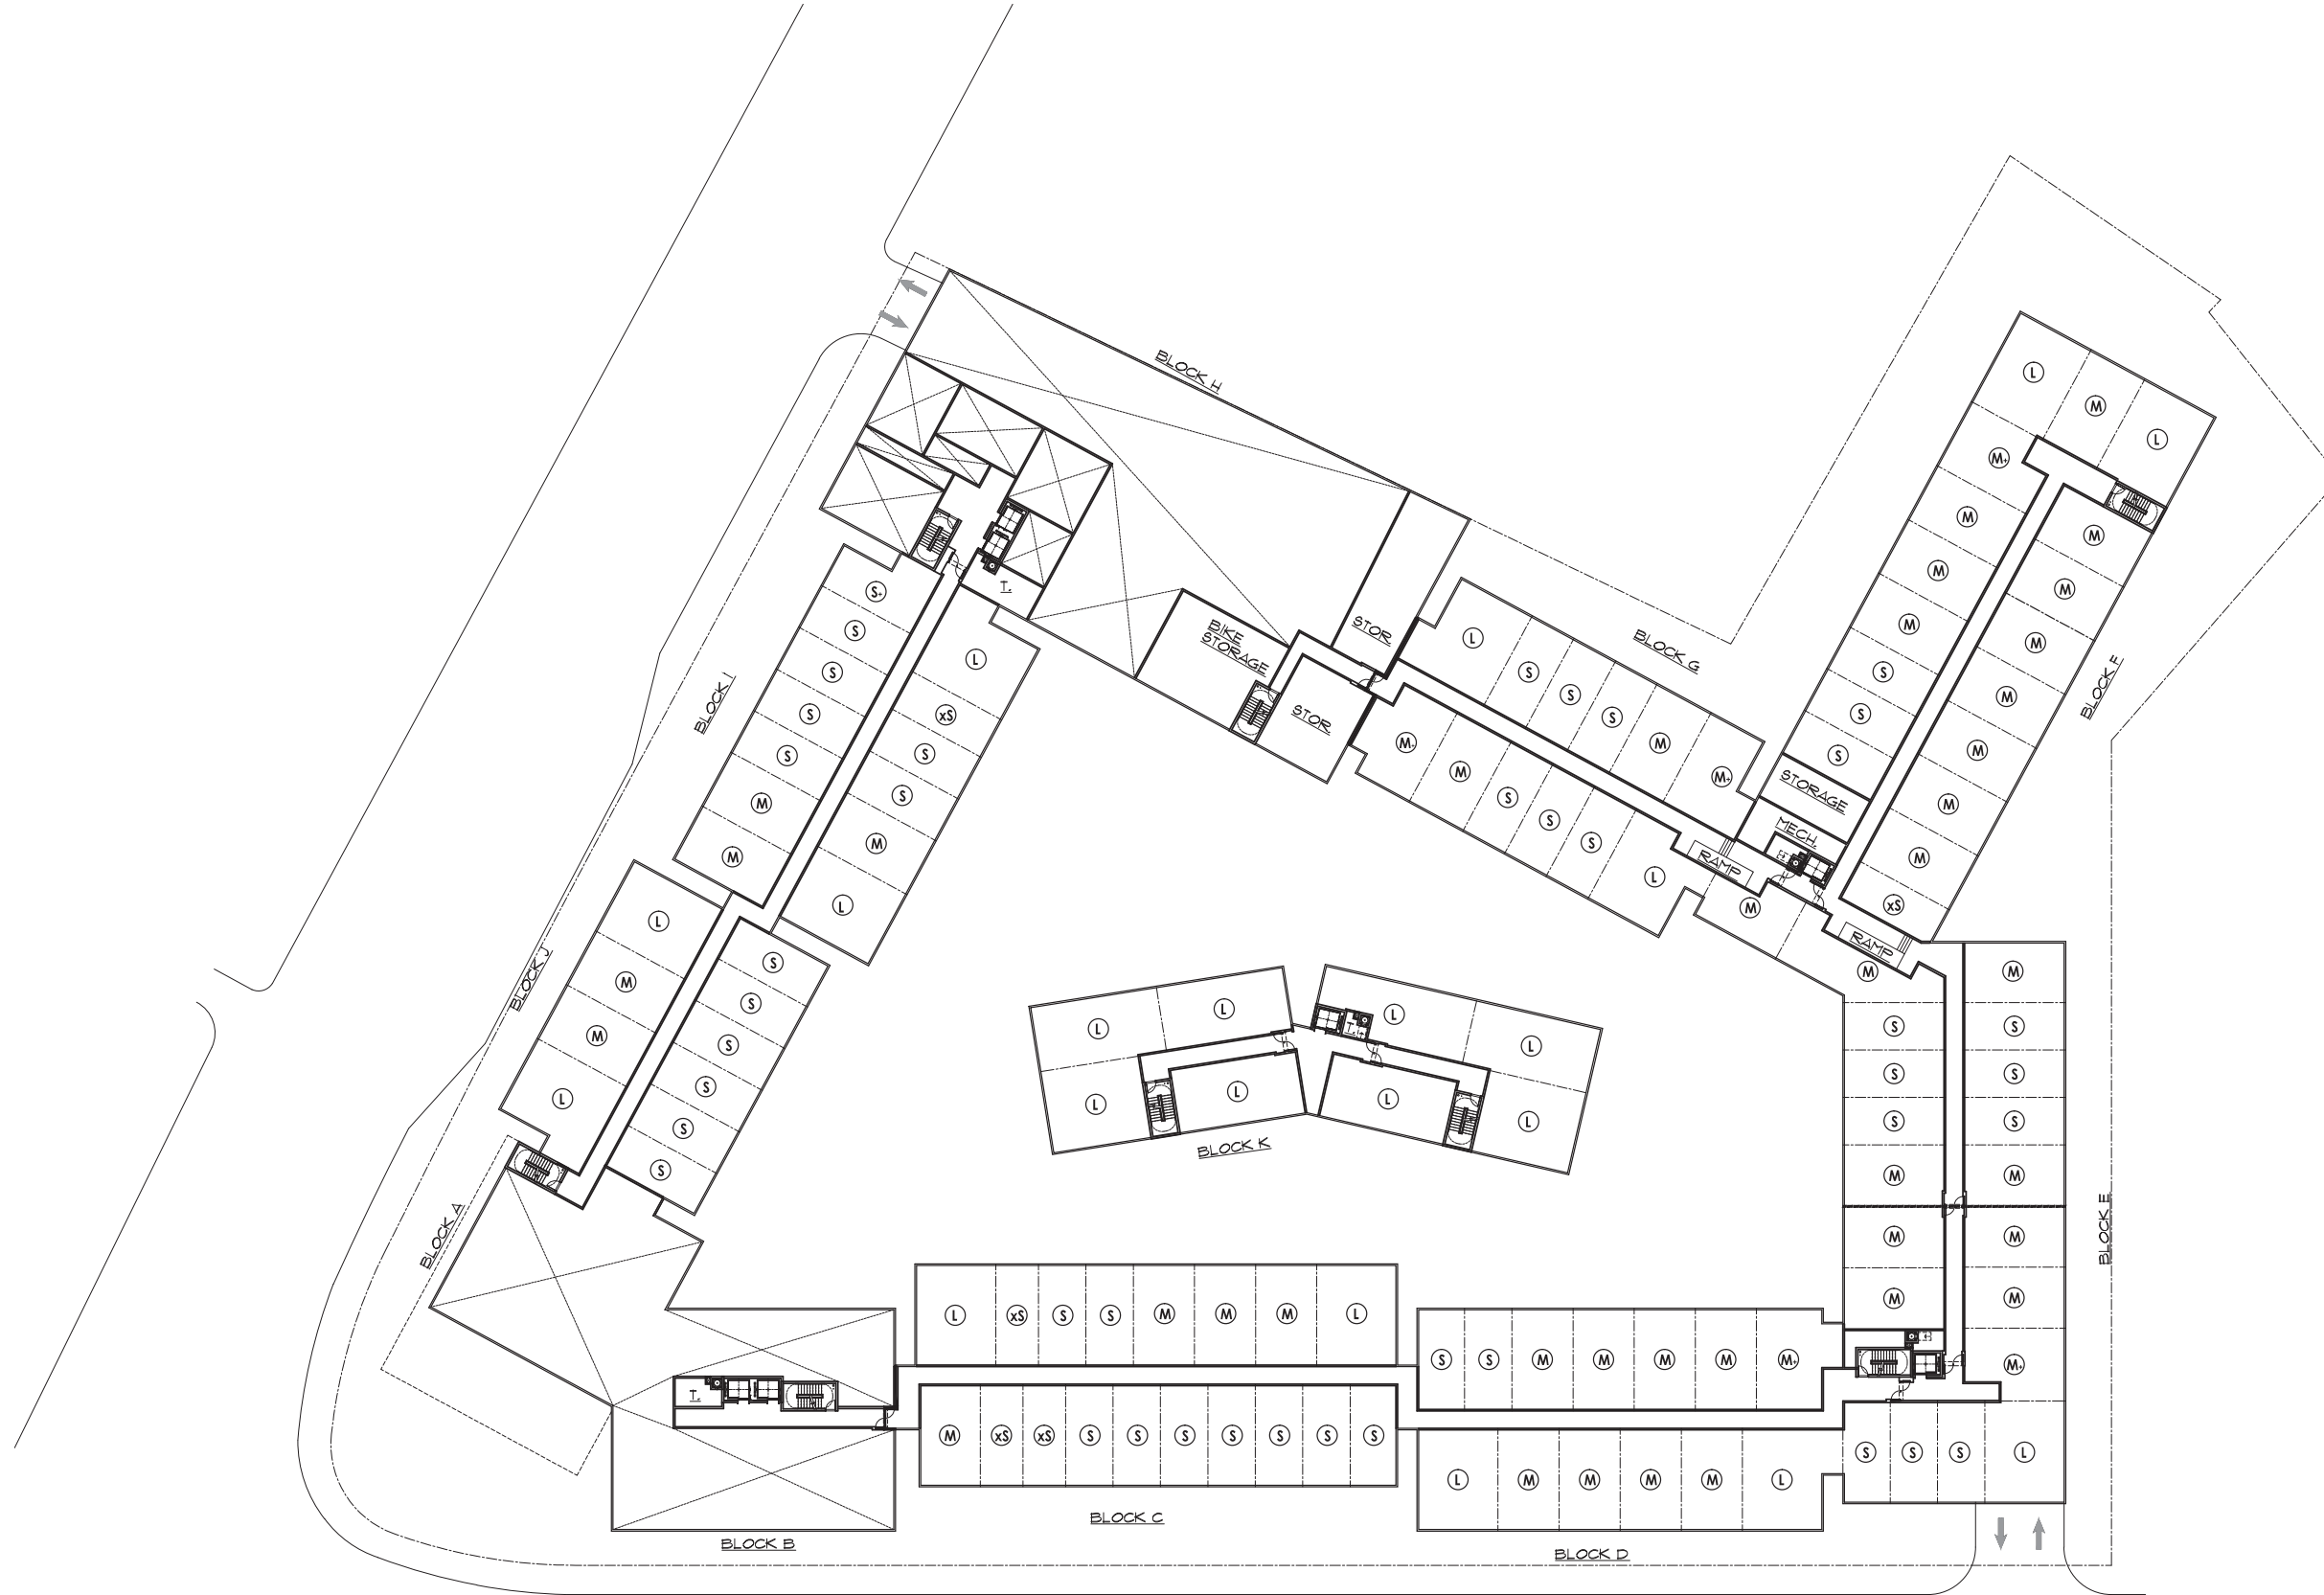


1 - PODIUM MEZZANINE LEVEL FLOOR PLAN

SCALE: 3/64" = 1'-0" IF PRINTED ON 30X42

A4 - CONCEPT PLANS

DATE: 5/19/2014

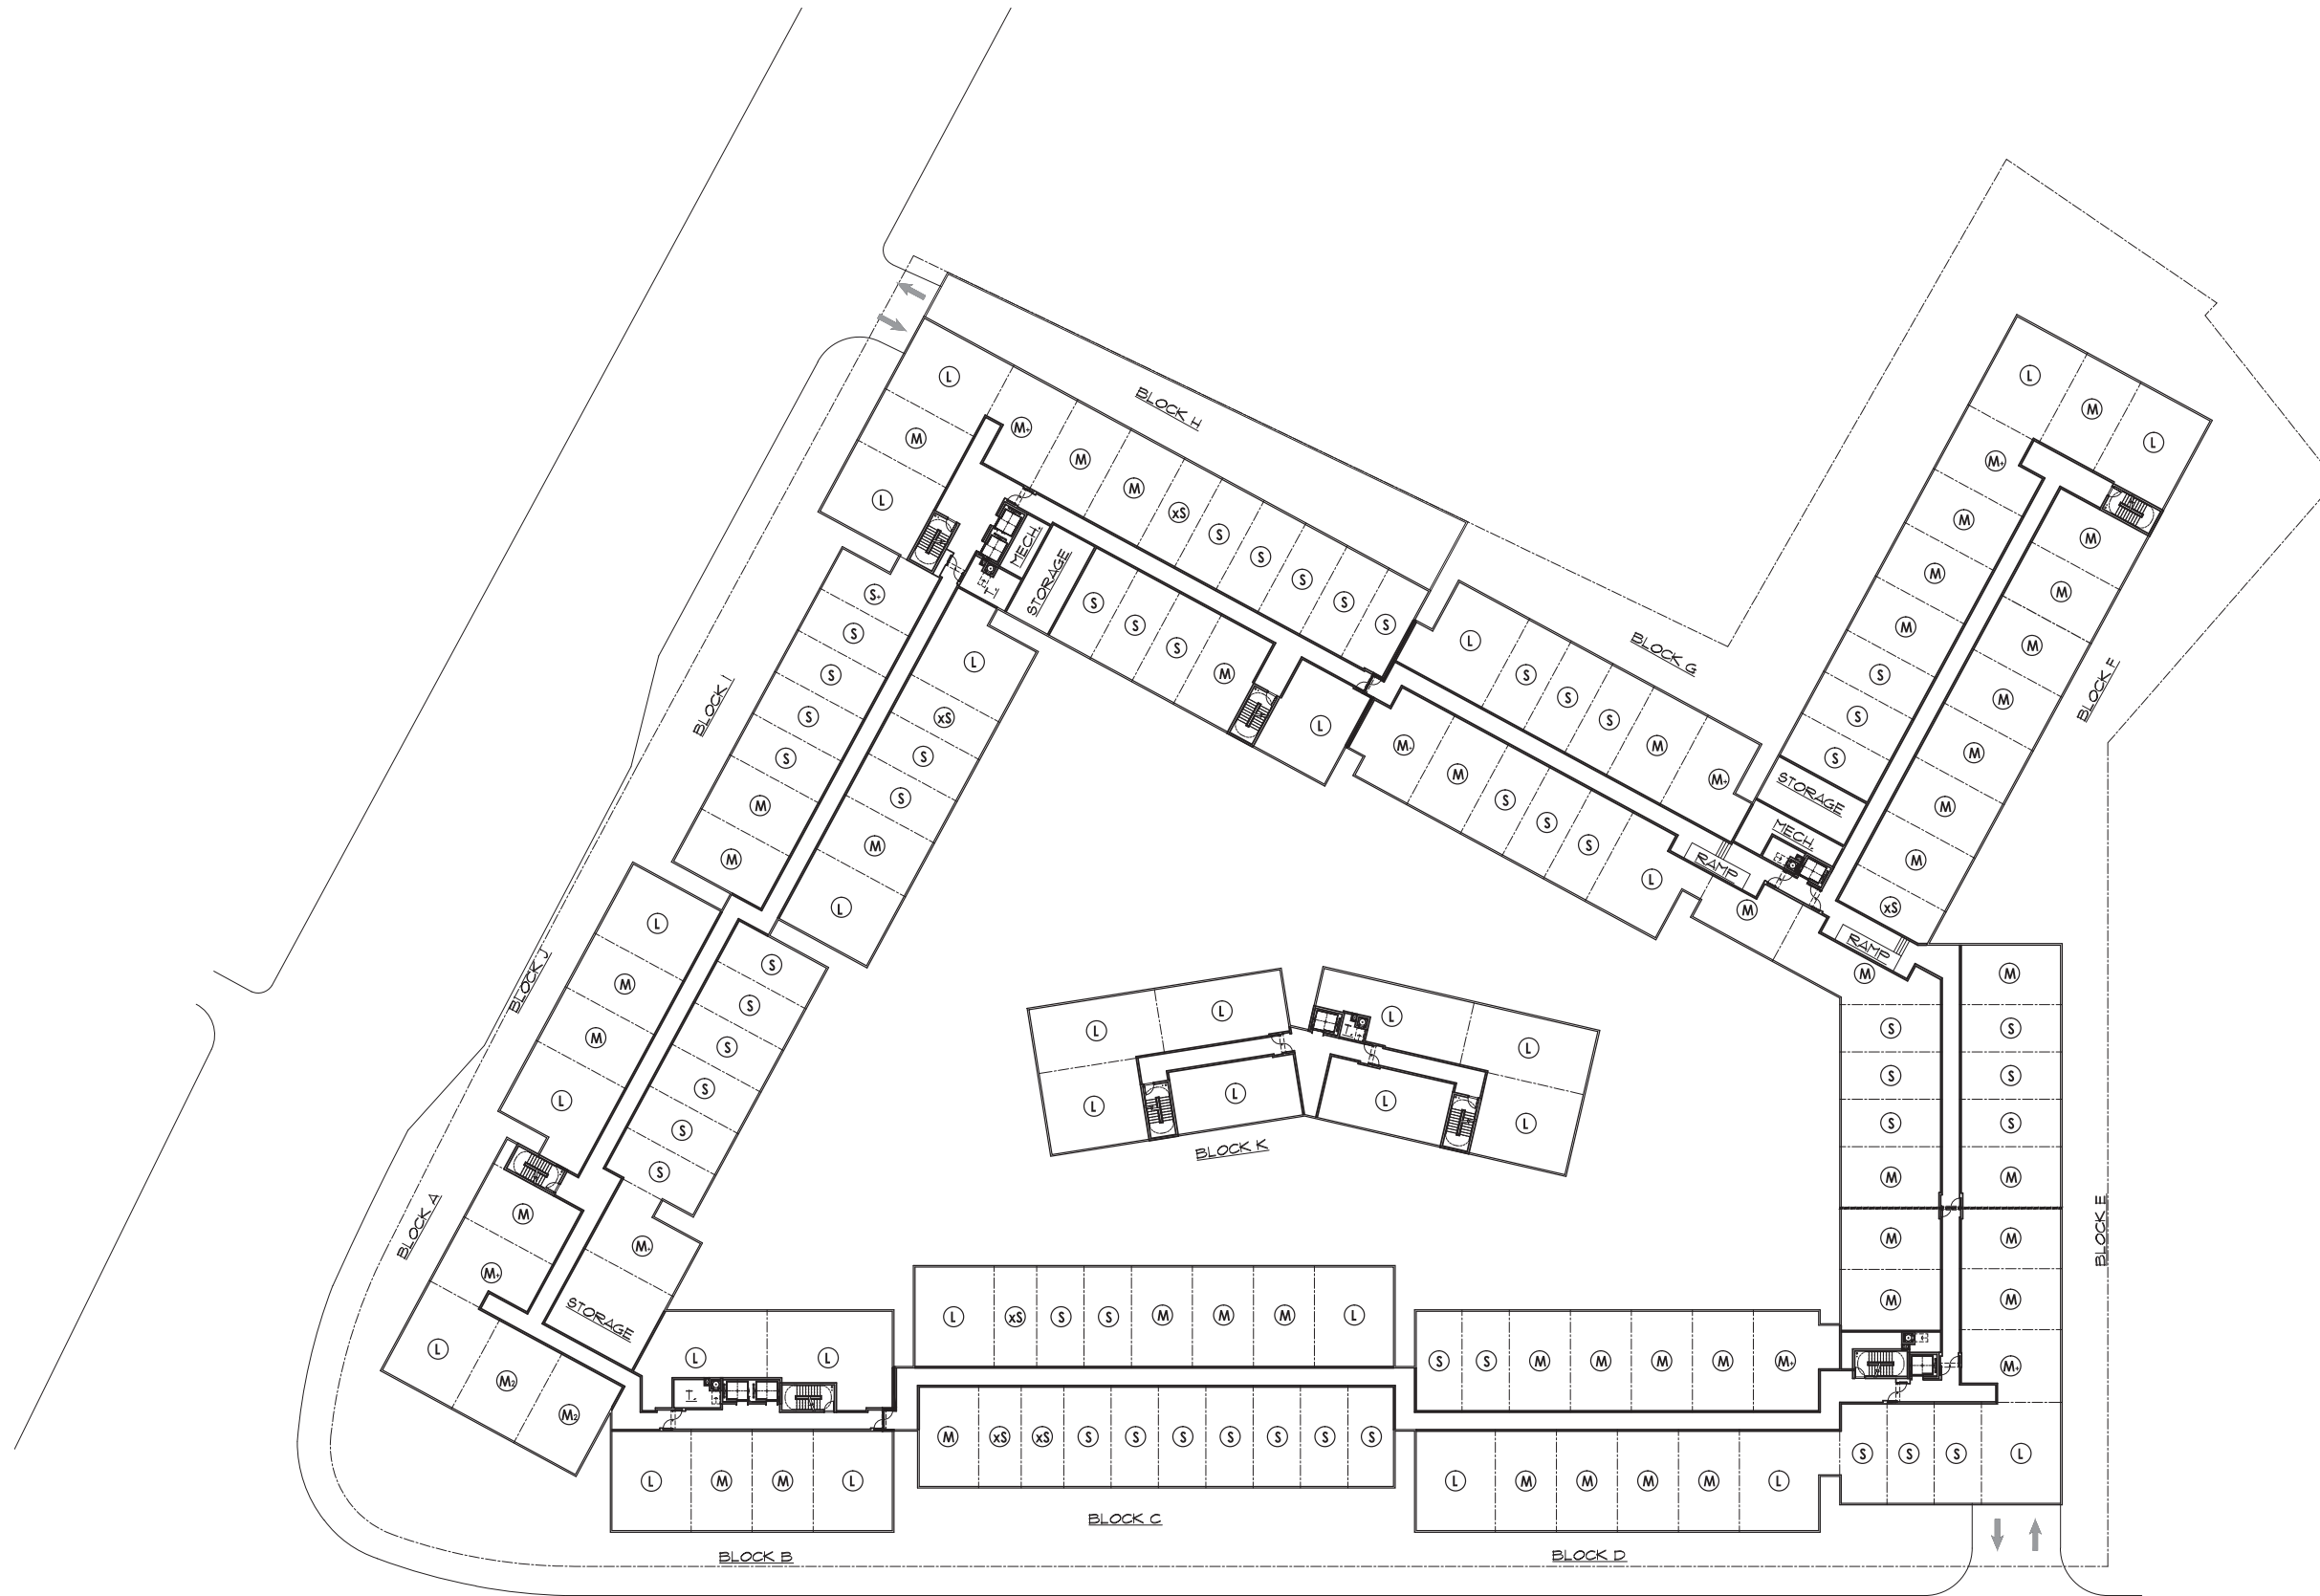

1 - FIRST AND SECOND FLOOR PLAN

SCALE: 3/64" = 1'-0" IF PRINTED ON 30X42

A5 - CONCEPT PLANS

DATE: 5/19/2014




1 - THIRD FLOOR PLAN

SCALE: 3/64" = 1'-0" IF PRINTED ON 30X42

A6 - CONCEPT PLANS

DATE: 5/19/2014

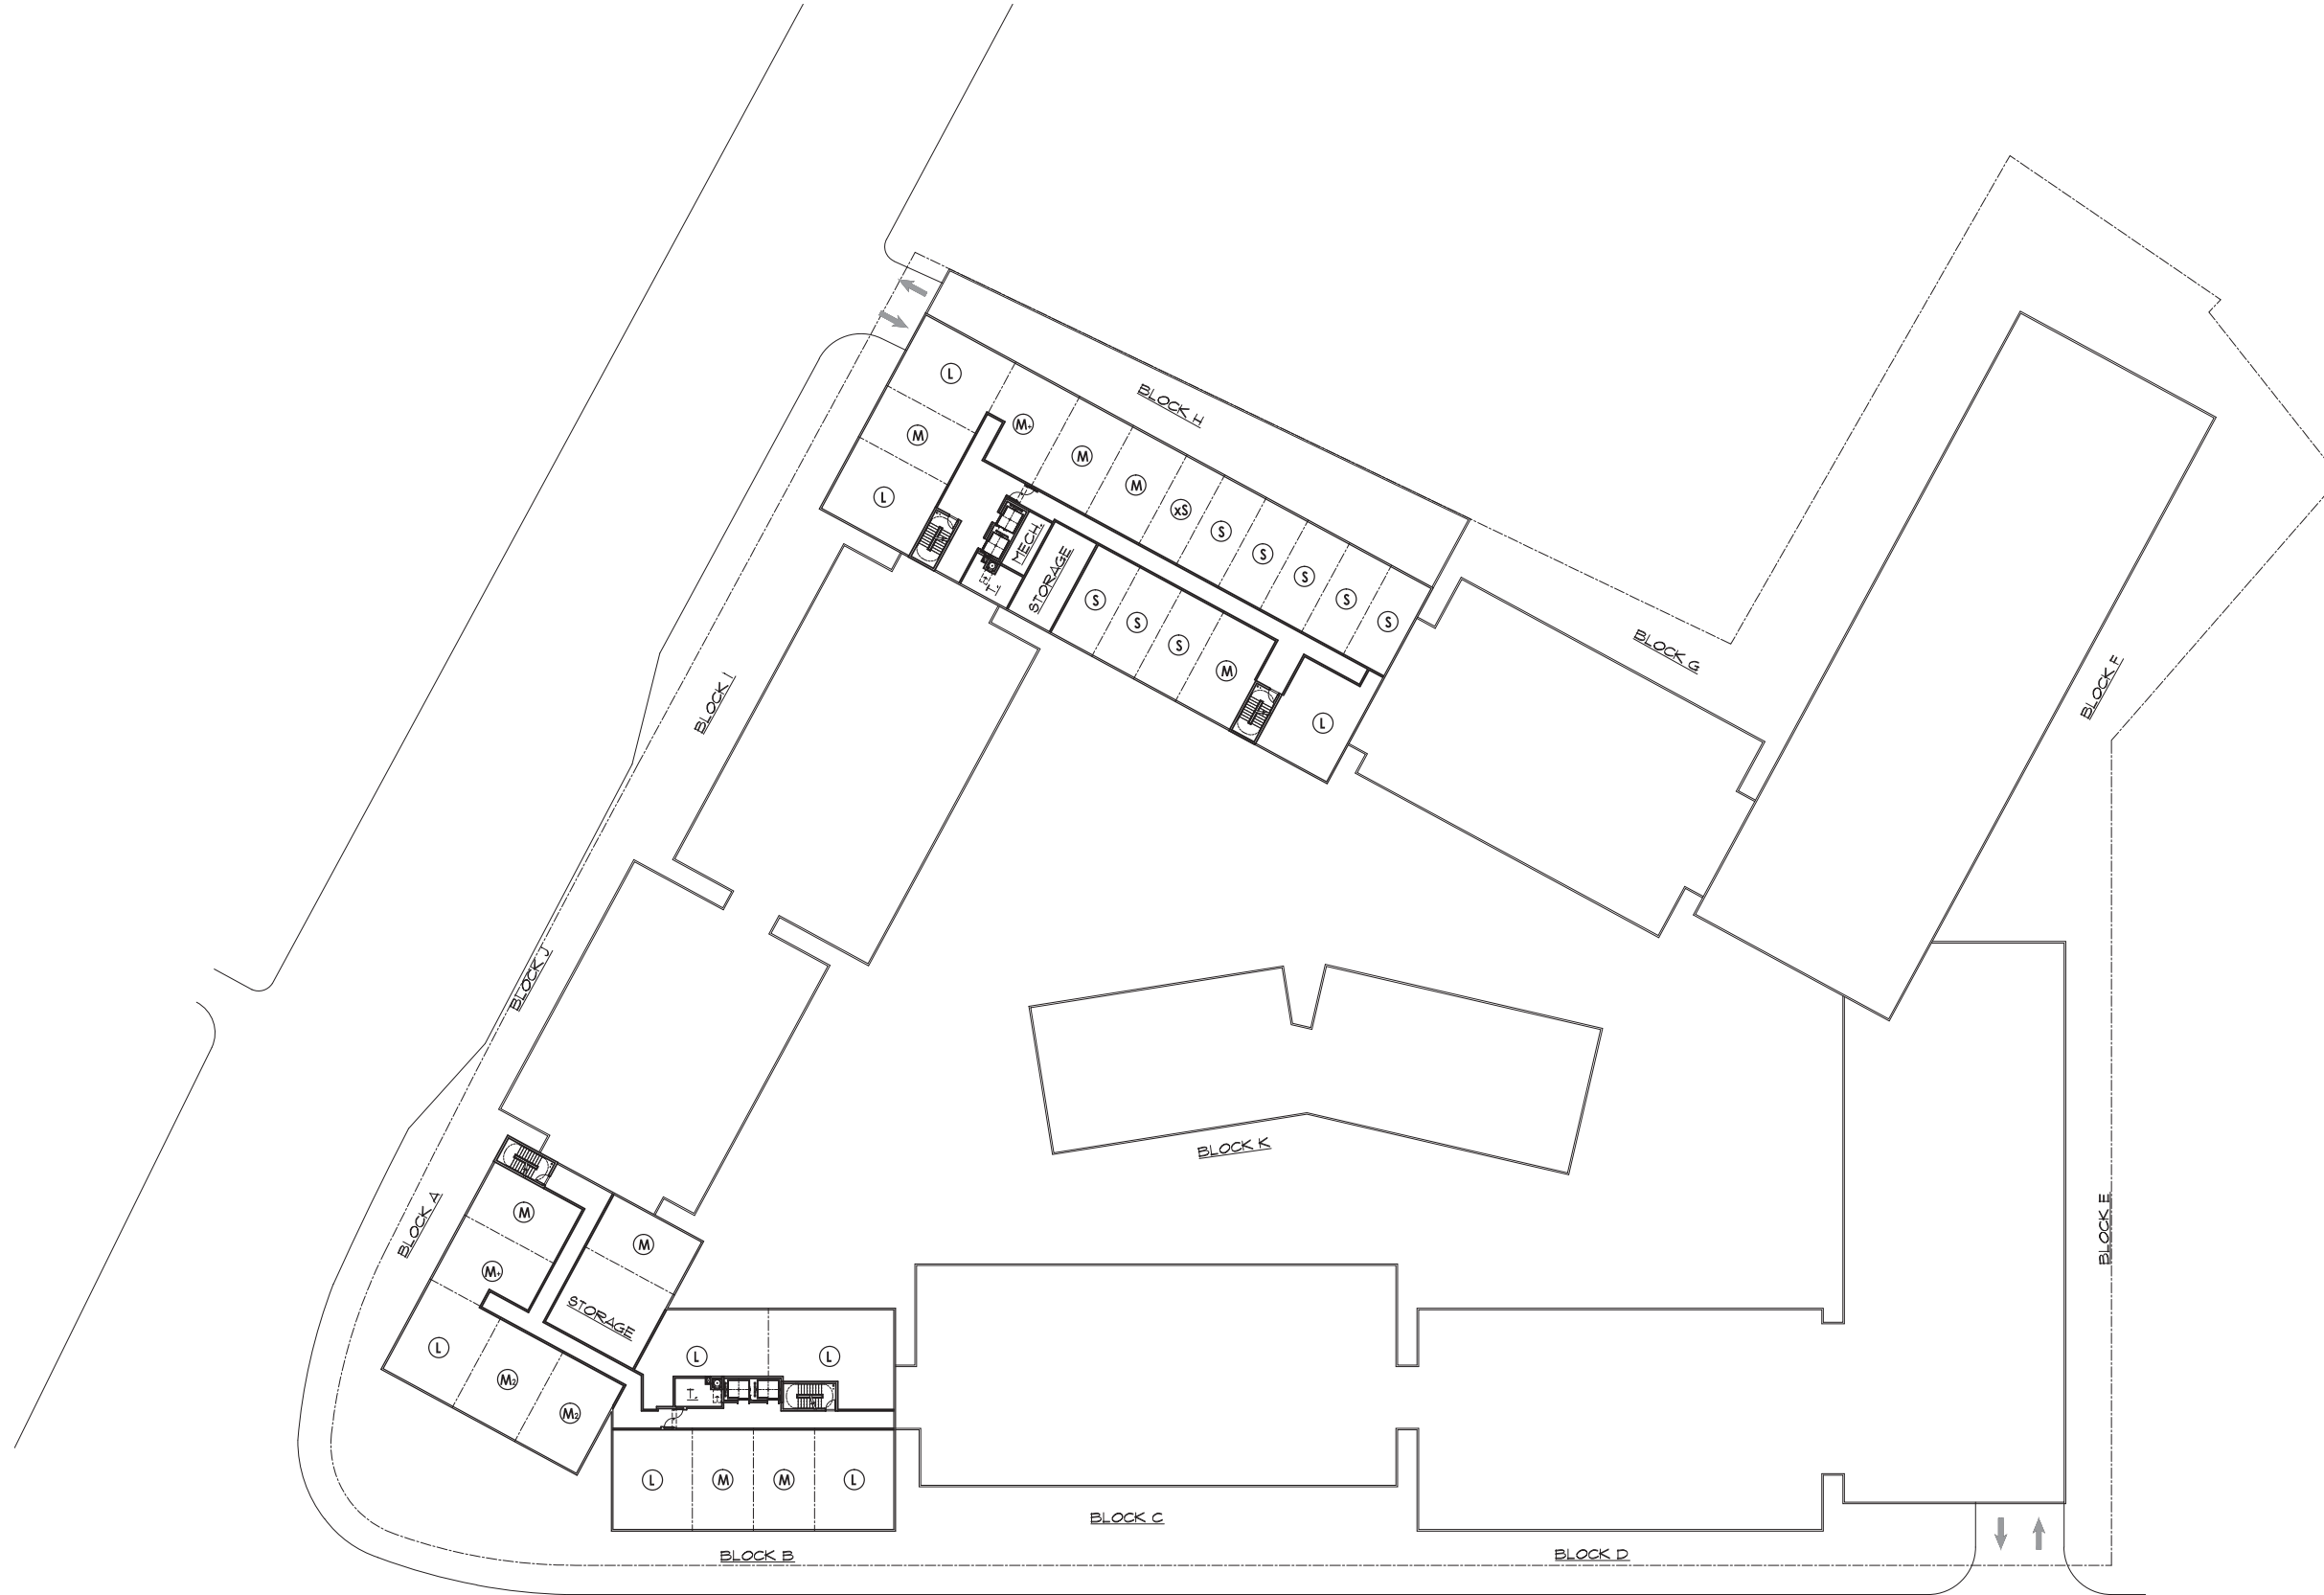


1 - FOURTH AND FIFTH FLOOR PLAN

SCALE: 3/64" = 1'-0" IF PRINTED ON 30X42

A7 - CONCEPT PLANS

DATE: 5/19/2014

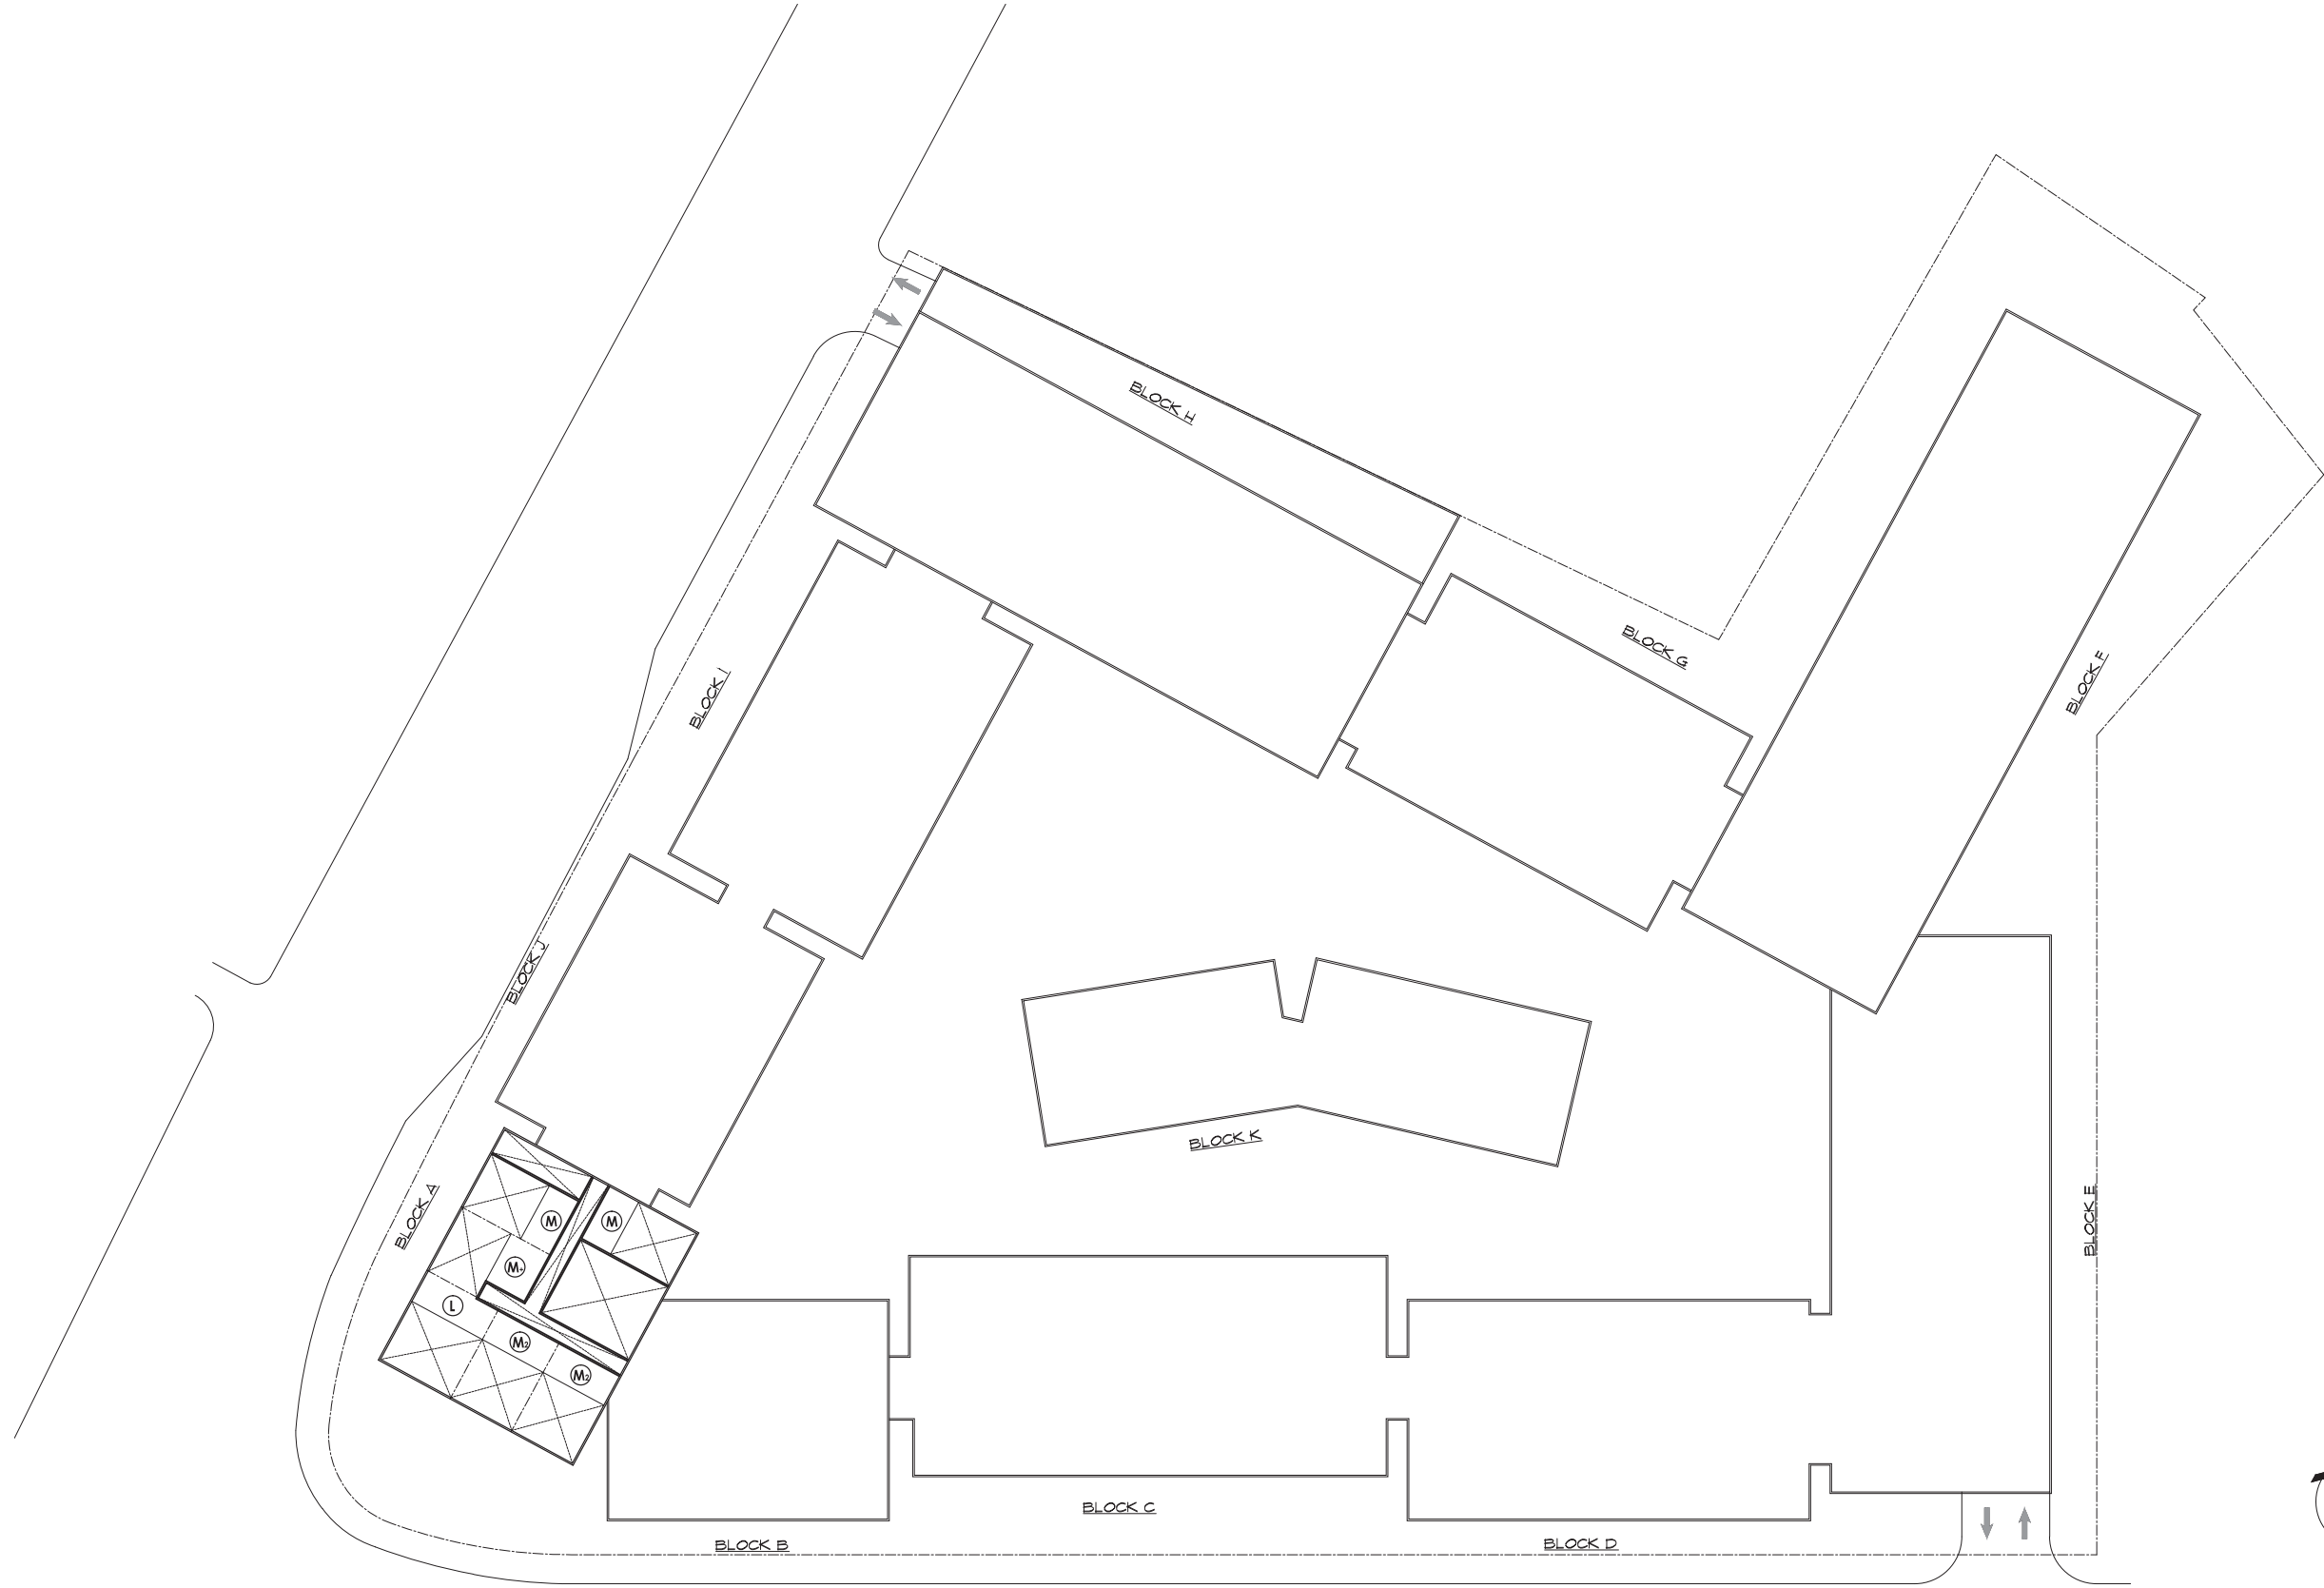


1 - FIFTH FLOOR MEZZANINE PLAN

SCALE: 3/8" = 1'-0" IF PRINTED ON 30X42

A8 - CONCEPT PLANS

DATE: 5/19/2014


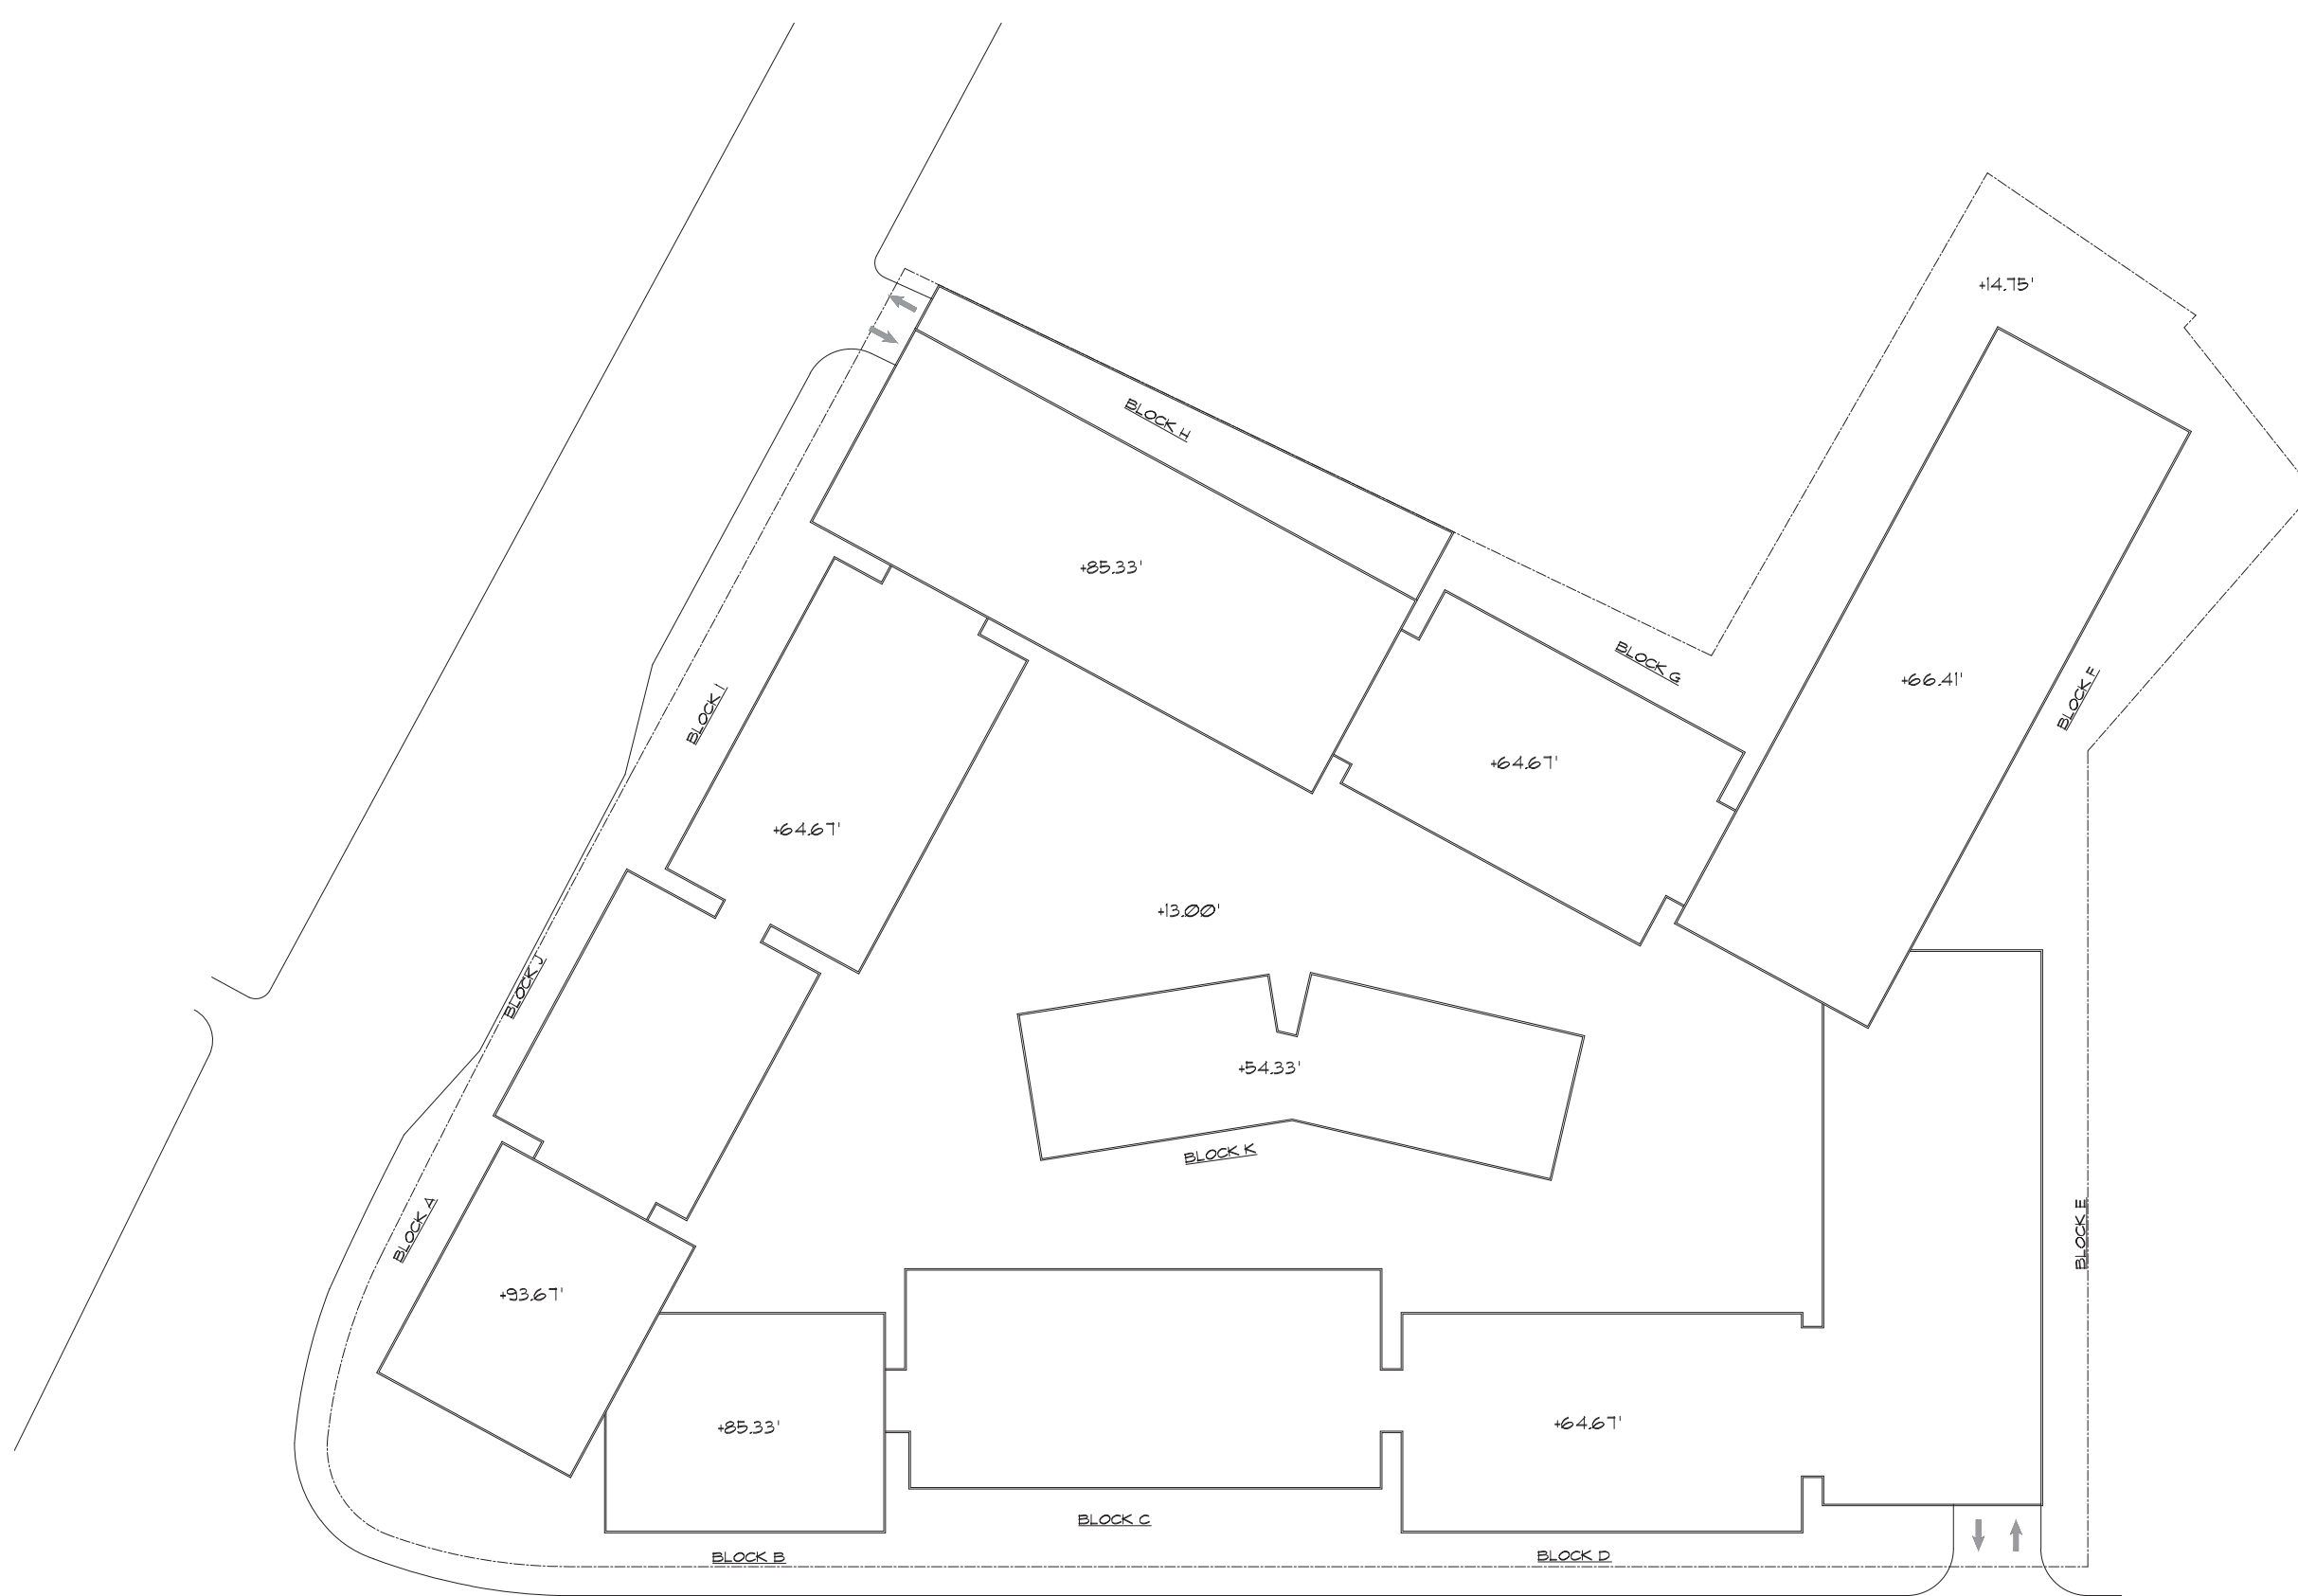


1 - ROOF PLAN

SCALE: 3/64" = 1'-0" IF PRINTED ON 30X42


A9 - CONCEPT PLANS

DATE: 5/19/2014

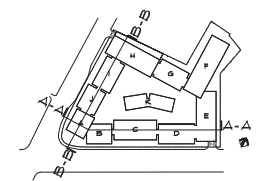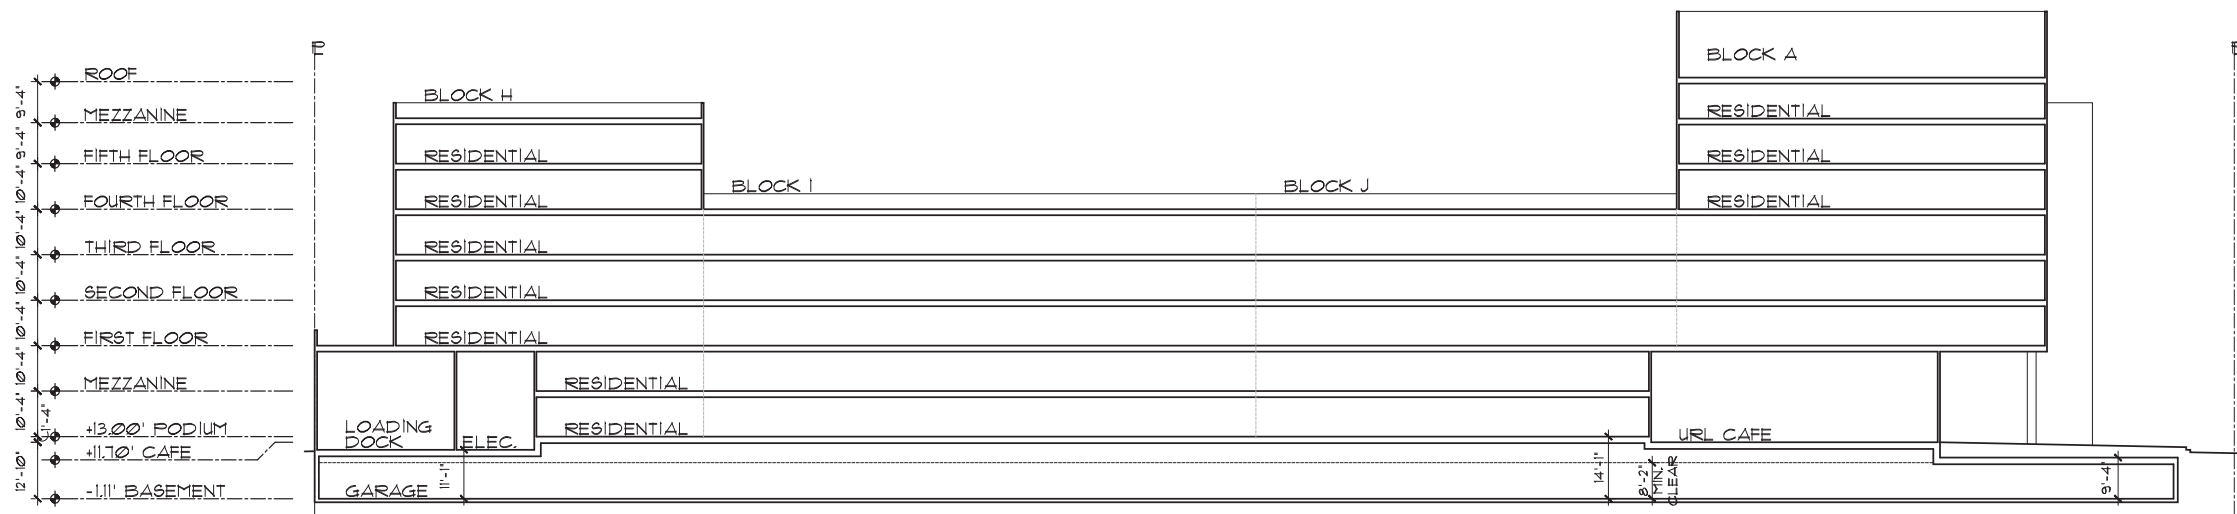

2 - SECTION B-B

SCALE: 1/16" = 1'-0" IF PRINTED ON 30X42

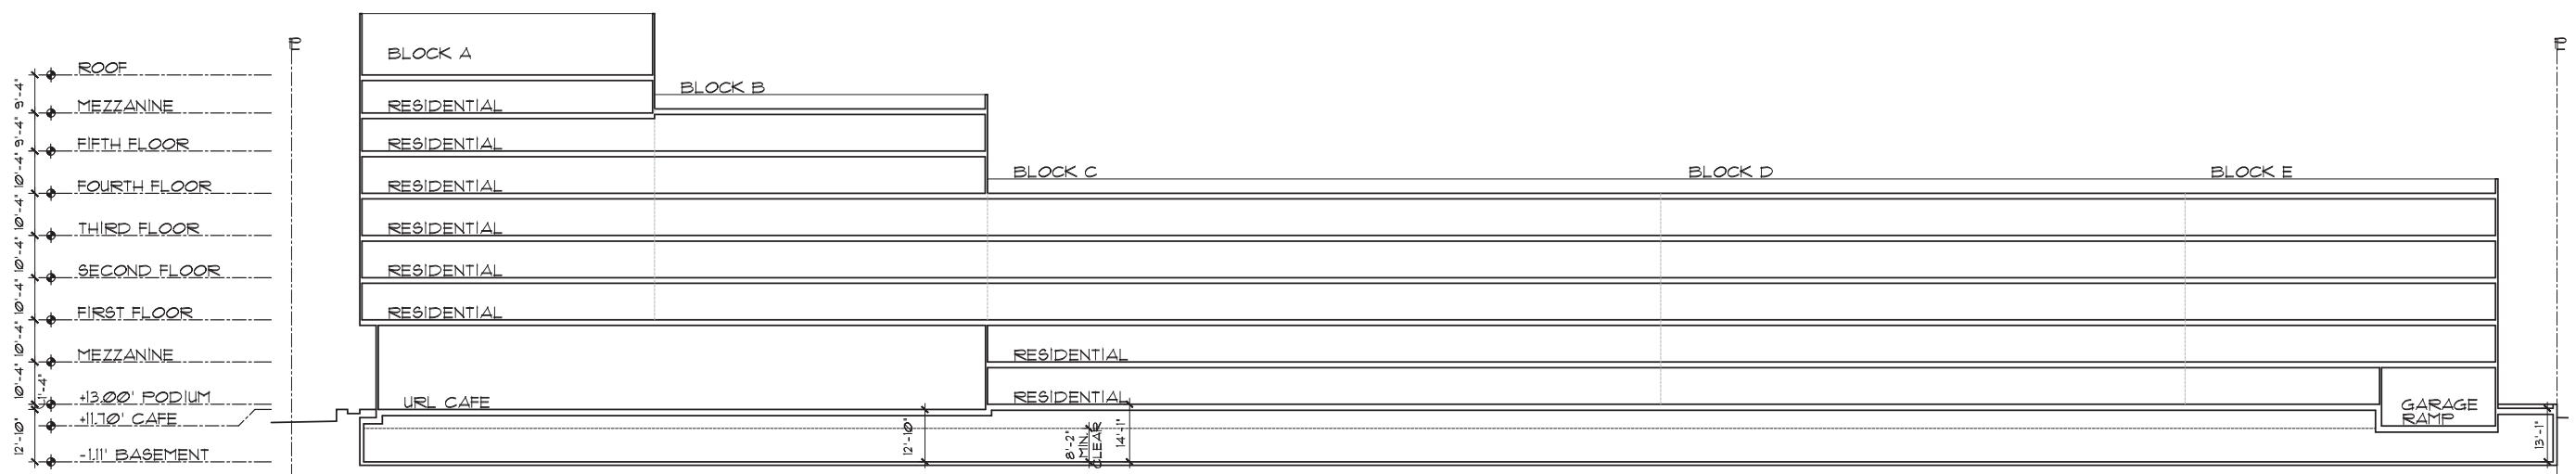

1 - SECTION A-A

SCALE: 1/16" = 1'-0" IF PRINTED ON 30X42

A10 - BUILDING SECTIONS

DATE: 5/19/2014

ARCHITECT OF RECORD:

MINNO WASKO
ARCHITECTS AND PLANNERS

80 LAMBERT LANE, SUITE 105, LAMBERTVILLE, NEW JERSEY 08530

MINNOWASKO.COM


DESIGN ARCHITECT:

concrete


RB STAMFORD, LLC
IRONSTATE
F. D. Rich
Company

URL STAMFORD
STAMFORD, CT


97-0109-102
COPYRIGHT © MINNO & WASKO ARCHITECTS AND PLANNERS

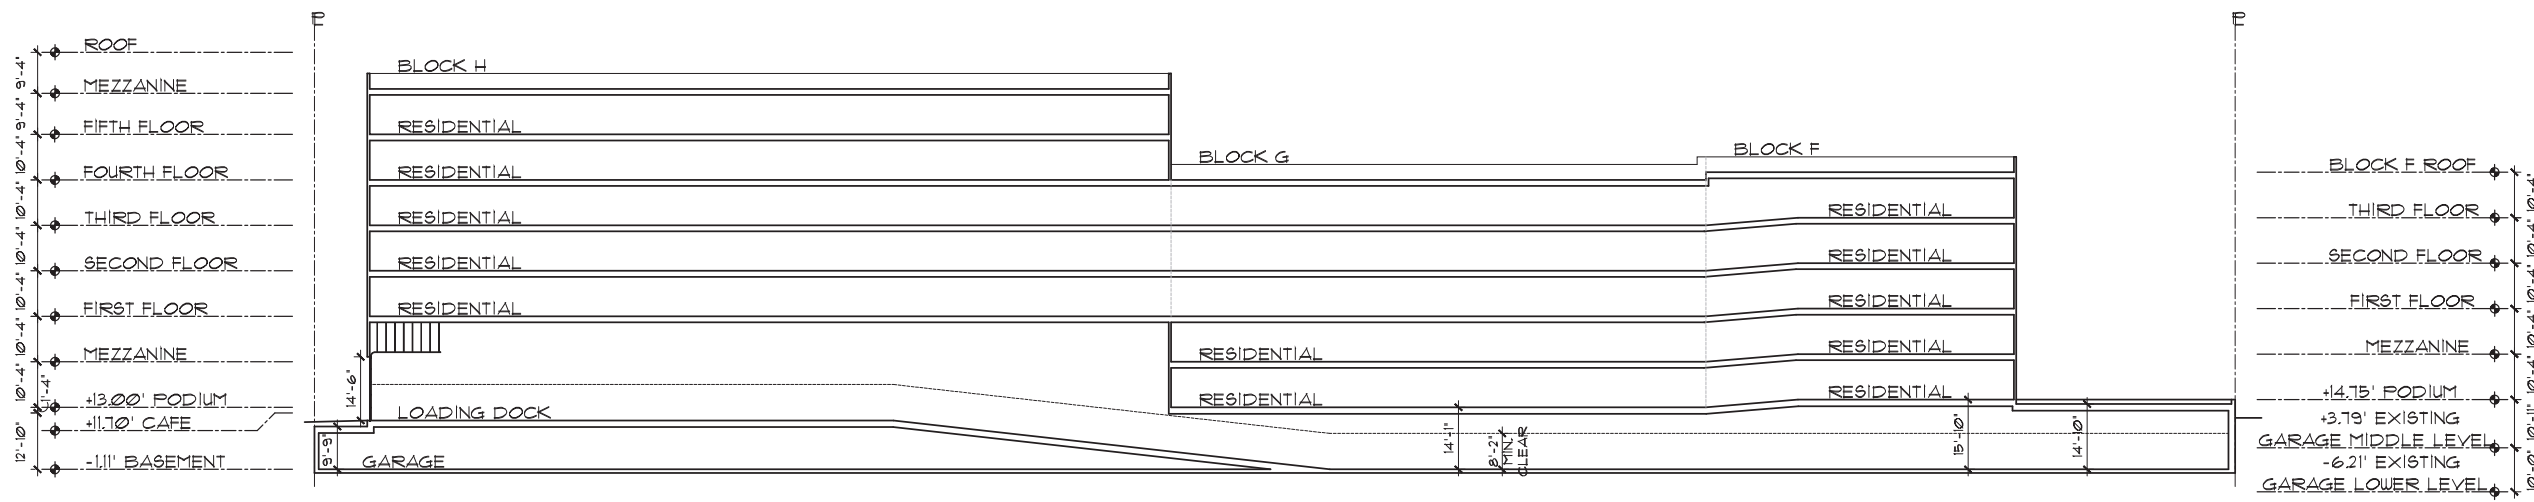


2 - SECTION D-D
SCALE: 1/16" = 1'-0" IF PRINTED ON 30X42

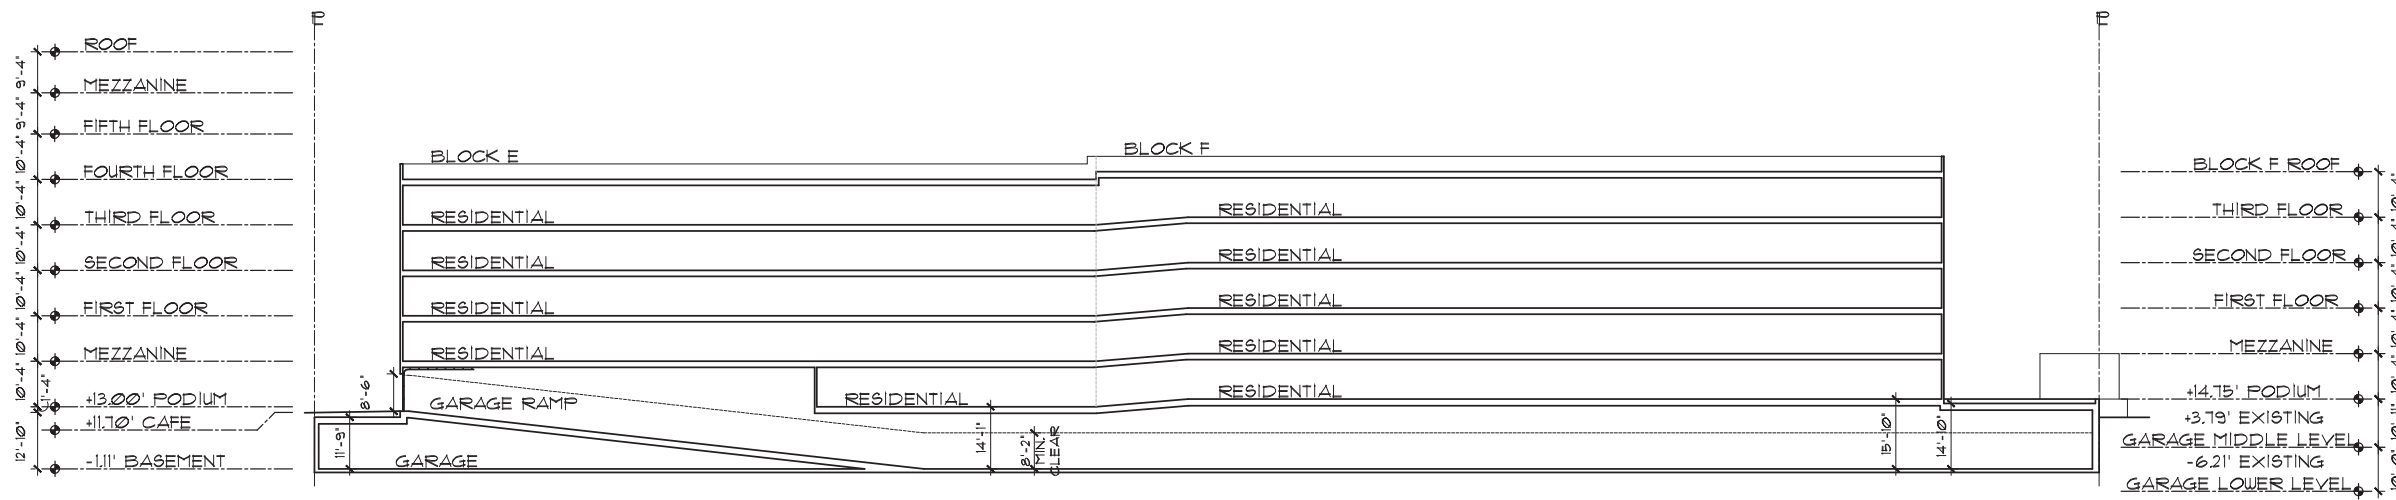

1 - SECTION C-C
SCALE: 1/16" = 1'-0" IF PRINTED ON 30X42

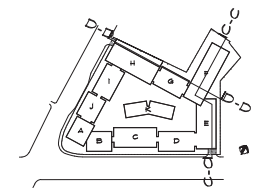

A11 - BUILDING SECTIONS
DATE: 5/19/2014

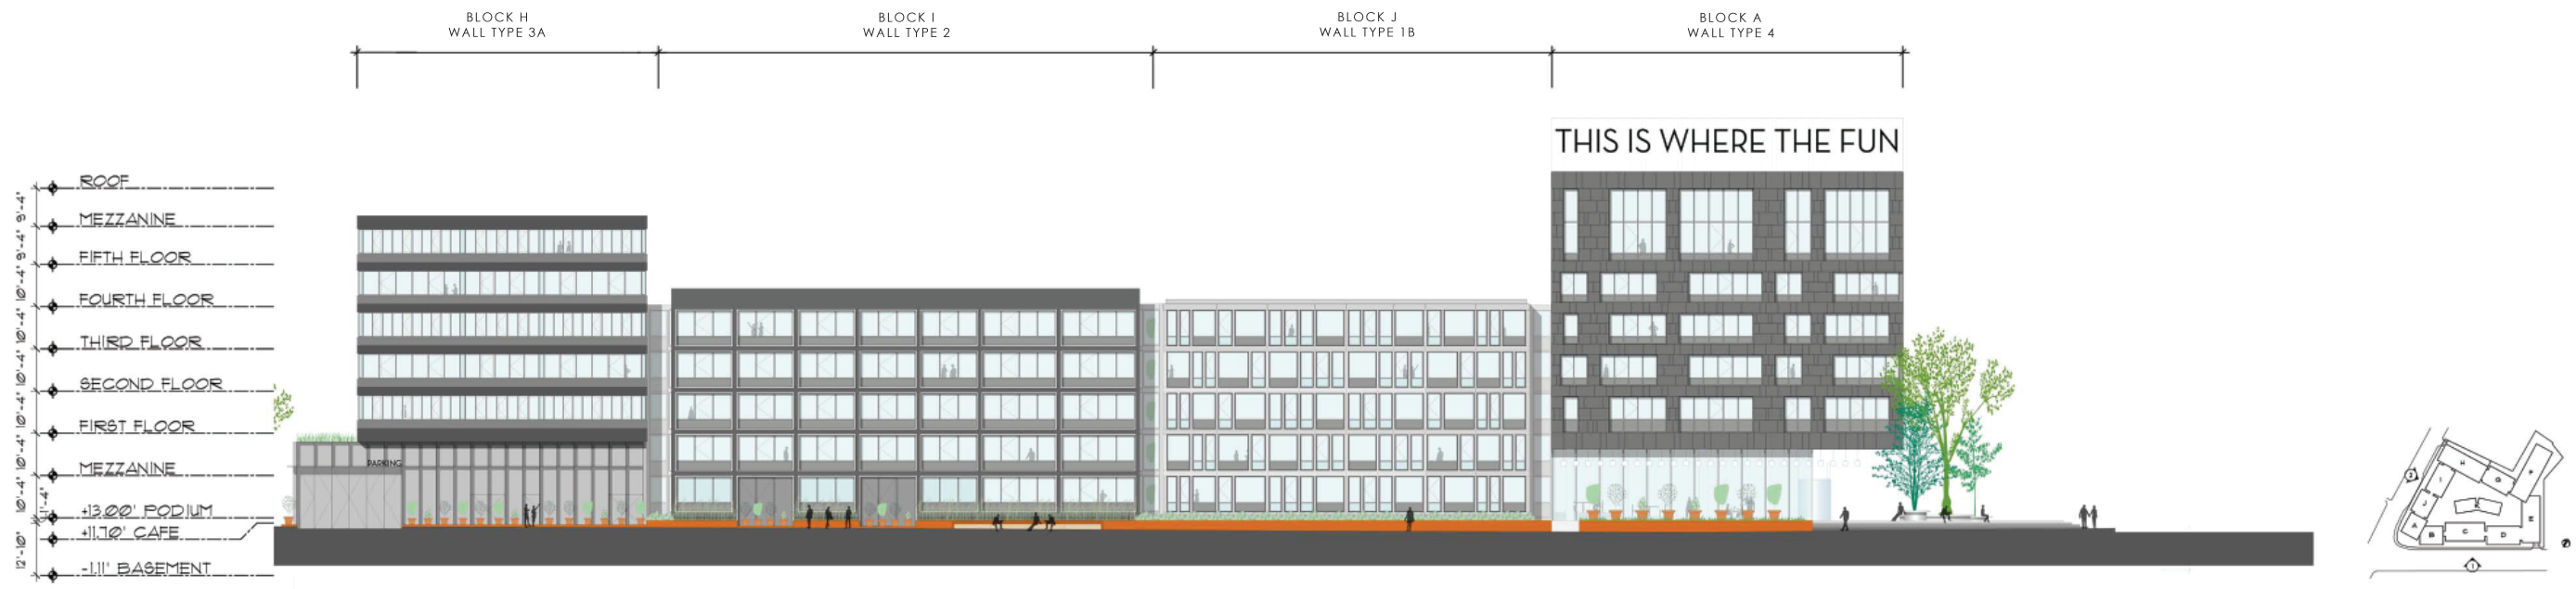

2 - GREYROCK PLACE ELEVATION

SCALE: 1/16" = 1'-0" IF PRINTED ON 30X42



1 - TRESSER STREET ELEVATION

SCALE: 1/16" = 1'-0" IF PRINTED ON 30X42

A12 - CONCEPT ELEVATIONS

DATE: 5/19/2014



2 - NORTH ELEVATION

SCALE: 1/16" = 1'-0" IF PRINTED ON 30X42



1 - EAST ELEVATION

SCALE: 1/16" = 1'-0" IF PRINTED ON 30X42



A13 - CONCEPT ELEVATIONS
DATE: 5/19/2014




2 - COURTYARD SOUTH/WEST ELEVATION

SCALE: 1/16" = 1'-0" IF PRINTED ON 30X42



1 - COURTYARD EAST ELEVATION

SCALE: 1/16" = 1'-0" IF PRINTED ON 30X42

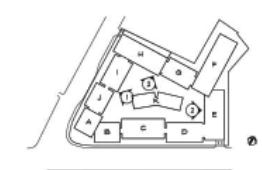

A14 - CONCEPT ELEVATIONS

DATE: 5/19/2014




2 - BLOCK K ELEVATION

SCALE: 1/16" = 1'-0" IF PRINTED ON 30X42




1 - COURTYARD NORTH ELEVATION

SCALE: 1/16" = 1'-0" IF PRINTED ON 30X42

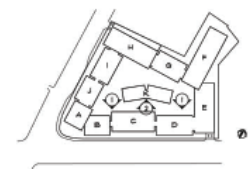

A15 - CONCEPT ELEVATIONS


DATE: 5/19/2014

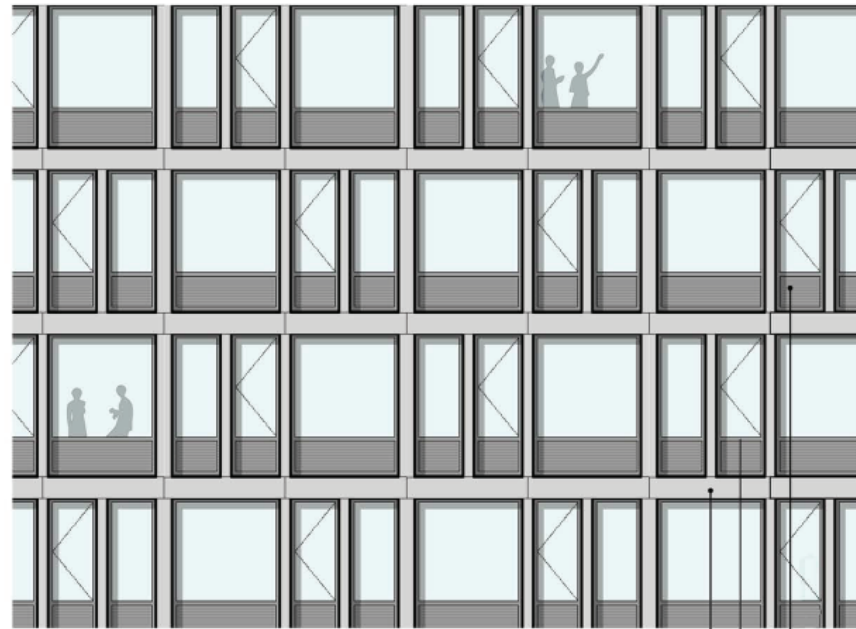

MATERIALS:
 SILVER GREY GLASS FIBER REINFORCED CONCRETE PANELS
 BLACK ANODIZED WINDOW FRAMES
 BLACK ANODIZED LOUVERS

1 - WALL TYPE 1A, BLOCK C STREET FACADE


NOT TO SCALE

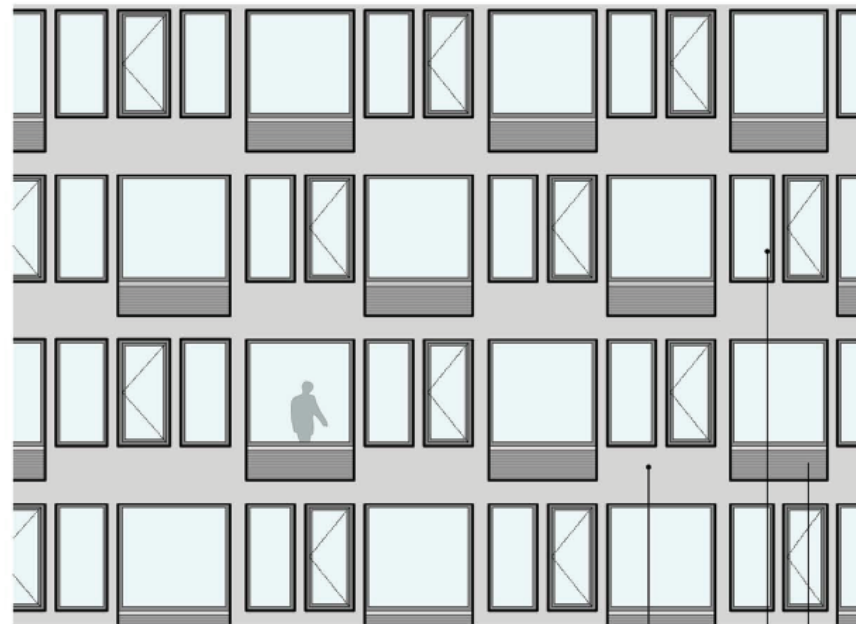

MATERIALS:
 SILK GREY EIFS
 BLACK GREY WINDOW FRAMES
 BLACK GREY LOUVERS

4 - WALL TYPE 1D, BLOCK C COURTYARD FACADE

NOT TO SCALE

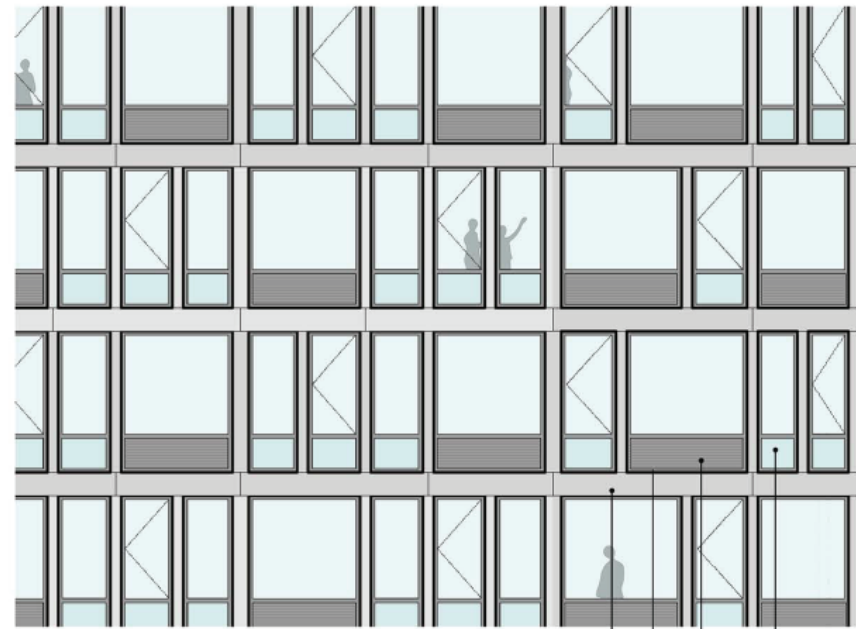

MATERIALS:
 SILVER GREY GLASS FIBER REINFORCED CONCRETE PANELS
 BLACK GREY WINDOW FRAMES
 BLACK GREY LOUVERS
 FROSTED SPANDREL GLASS

2 - WALL TYPE 1B, BLOCK J STREET FACADE


NOT TO SCALE



MATERIALS:
 SILK GREY EIFS
 BLACK GREY EIFS
 BLACK GREY WINDOW FRAMES
 BLACK GREY LOUVERS

5 - WALL TYPE 1E, BLOCK E AND BLOCK J COURTYARD FACADES


NOT TO SCALE

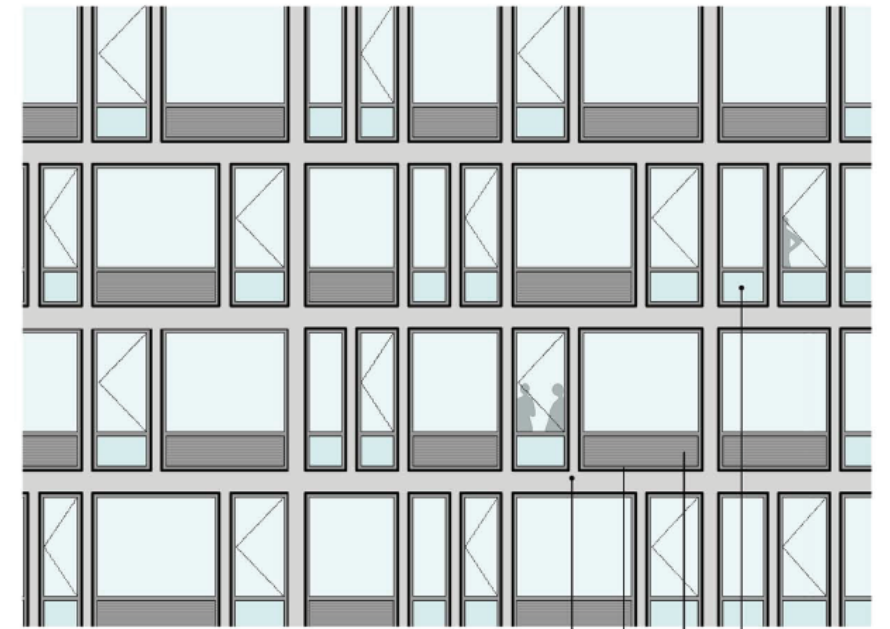

MATERIALS:
 SILK GREY EIFS
 BLACK GREY WINDOW FRAMES
 BLACK GREY LOUVERS
 FROSTED SPANDREL GLASS

3 - WALL TYPE 1C, BLOCK E STREET FACADE

NOT TO SCALE

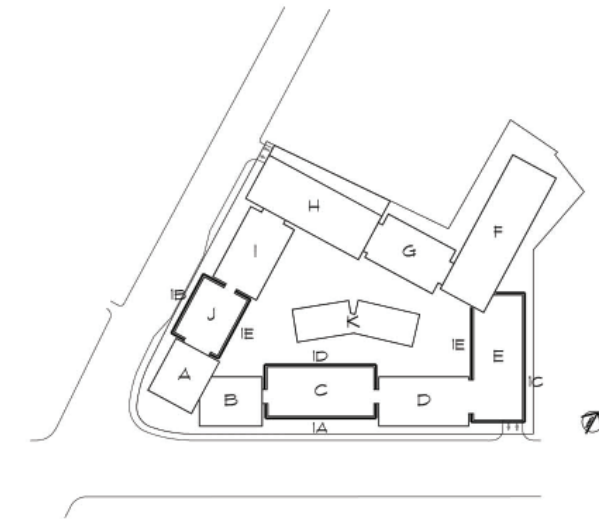

A16 - ENLARGED ELEVATIONS

DATE: 5/19/2014




MATERIALS:

- ANTHRACITE GREY EIFS
- BLACK ANODIZED WINDOW FRAMES
- BLACK ANODIZED LOUVERS
- SILVER ANODIZED WINDOW FRAME EXTENSIONS

1 - WALL TYPE 2, BLOCK D AND BLOCK I STREET FACADES

NOT TO SCALE

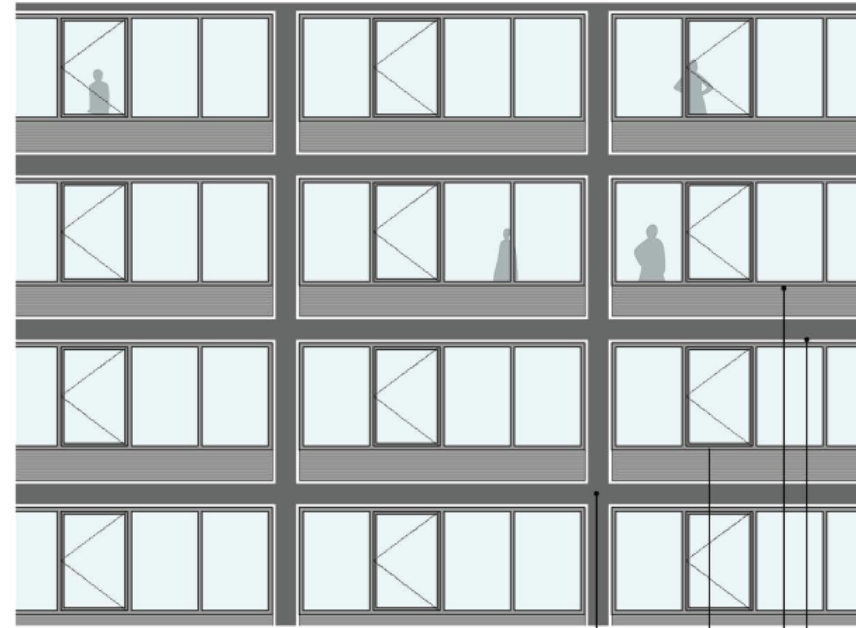


MATERIALS:

- ANTHRACITE GREY EIFS
- BLACK ANODIZED WINDOW FRAMES
- BLACK ANODIZED LOUVERS
- TELEGREY 4 EIFS

2 - WALL TYPE 2A, BLOCK D AND BLOCK I COURTYARD AND BLOCK F FACADES

NOT TO SCALE

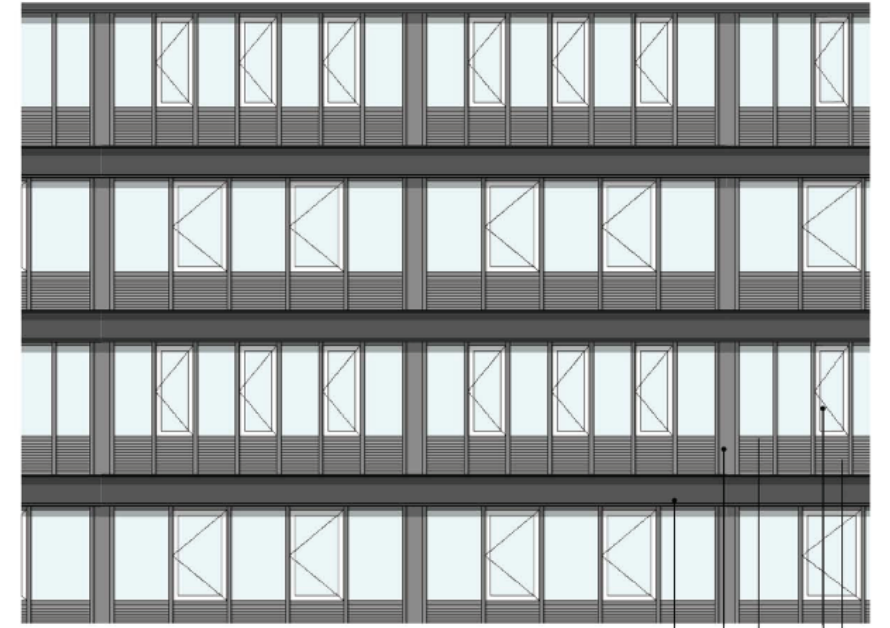


MATERIALS:

- BLACK GREY U-SHAPED METAL PANELS
- ANTHRACITE GREY METAL PANELS
- ANTHRACITE GREY WINDOW FRAMES
- SILVER ANODIZED OPERABLE WINDOW FRAMES
- ANTHRACITE GREY LOUVERS

3 - WALL TYPE 3, BLOCK B FACADES

NOT TO SCALE

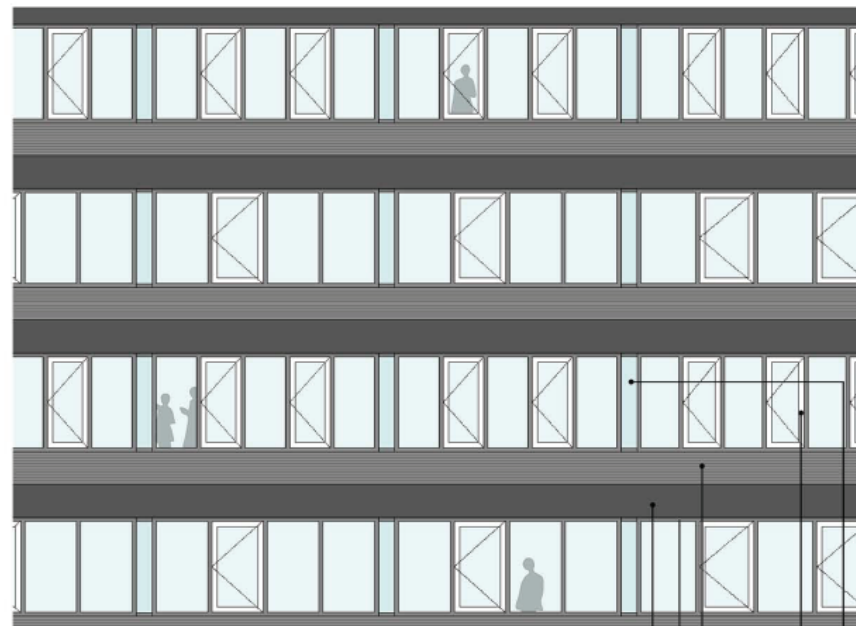


MATERIALS:

- BLACK GREY METAL PANELS
- ANTHRACITE GREY WINDOW FRAMES
- ANTHRACITE GREY LOUVERS
- SILVER ANODIZED OPERABLE WINDOW FRAMES
- FROSTED SPANDREL GLASS

4 - WALL TYPE 3A, BLOCK H FACADES

NOT TO SCALE

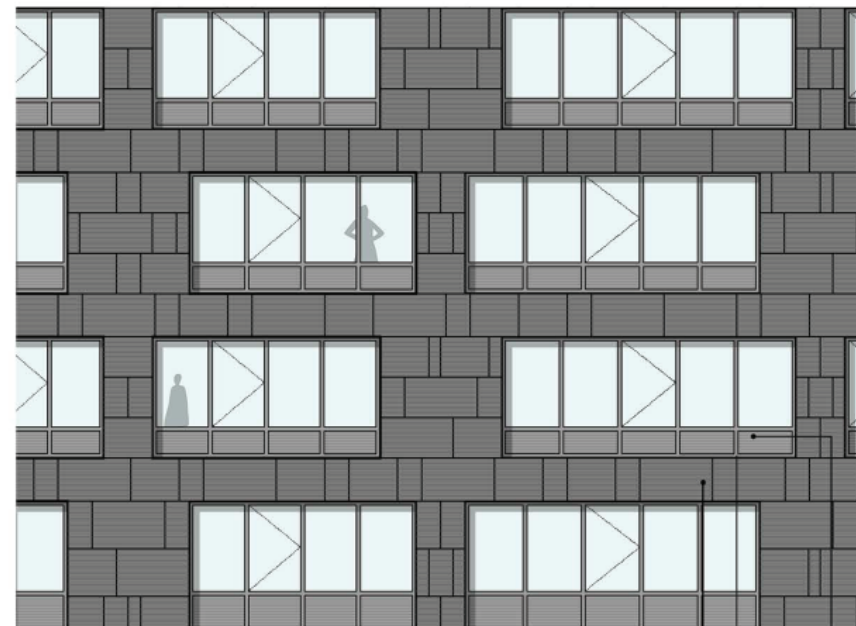


MATERIALS:

- GRANITE PANELS
- BLACK ANODIZED WINDOW FRAMES
- BLACK ANODIZED LOUVERS


5 - WALL TYPE 4, BLOCK A FACADES

NOT TO SCALE

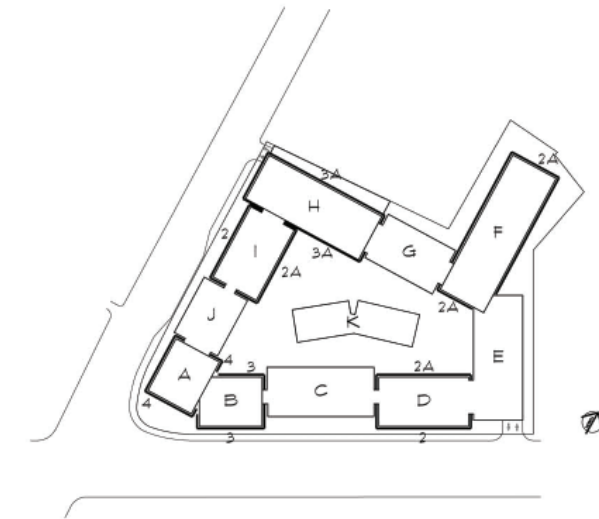


A17 - ENLARGED ELEVATIONS

DATE: 5/19/2014

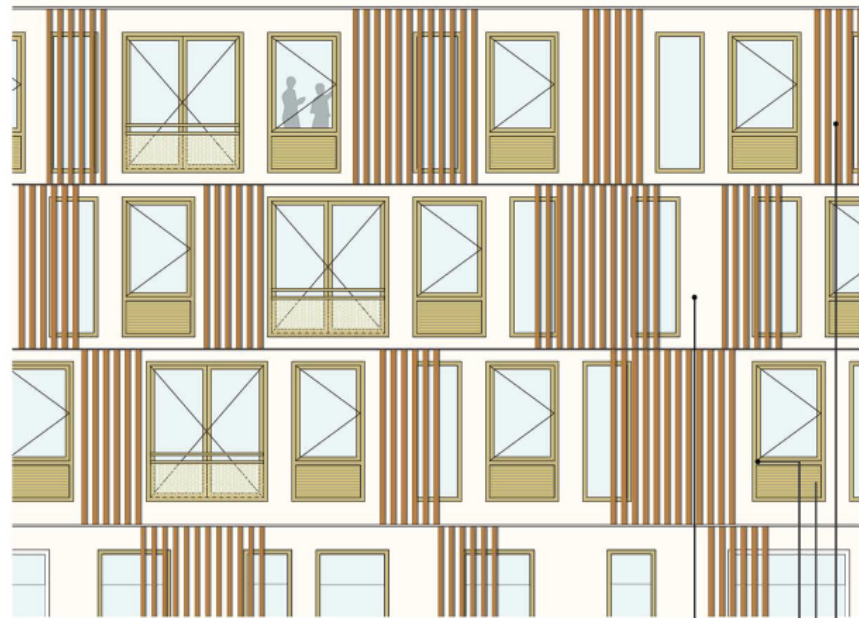

MATERIALS:

TELEGREY 4 EIFS
BRASS ANODIZED WINDOW FRAMES
BRASS ANODIZED LOUVERS
AZOBE WOOD SLATS

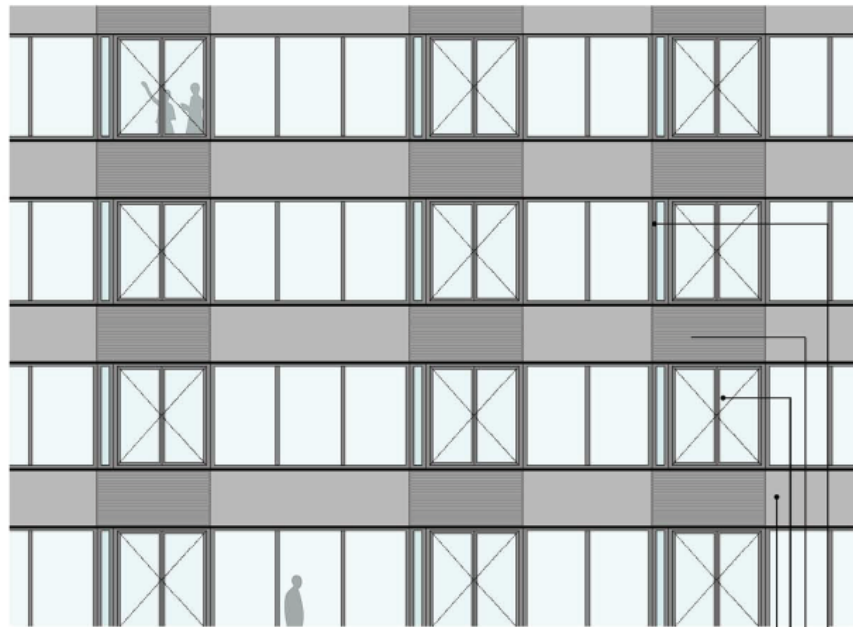

MATERIALS:

TELEGREY 1 EIFS
ANTHRACITE GREY WINDOW FRAMES
ANTHRACITE GREY LOUVERS
FROSTED SPANDREL GLASS



MATERIALS:

GREY ALUMINUM EXPANDED METAL MESH
GREY ALUMINUM STEEL FINES
ANTHRACITE GREY PAINTED WALL, BEYOND

1 - WALL TYPE 5, BLOCK K FACADES

NOT TO SCALE




MATERIALS:

BLACK ANODIZED STOREFRONT WINDOW FRAMES

2 - WALL TYPE 6, BLOCK G FACADES

NOT TO SCALE

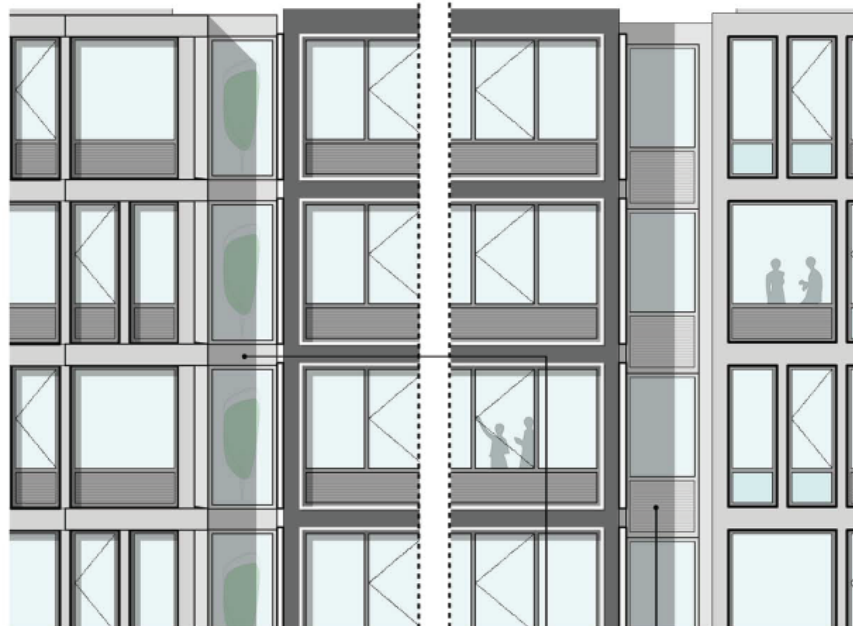


MATERIALS:

BLACK ANODIZED WINDOW FRAMES
BLACK ANODIZED LOUVERS

3 - PARKING FACADE

NOT TO SCALE

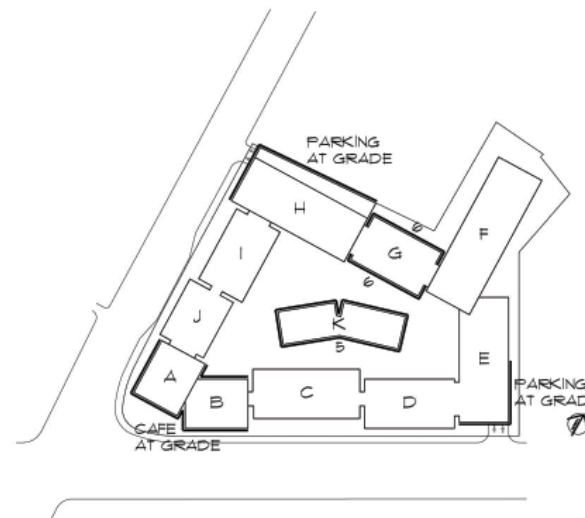

4 - CAFE FACADE


NOT TO SCALE

5 - WALL NOTCHES

NOT TO SCALE


A18 - ENLARGED ELEVATIONS

DATE: 5/19/2014

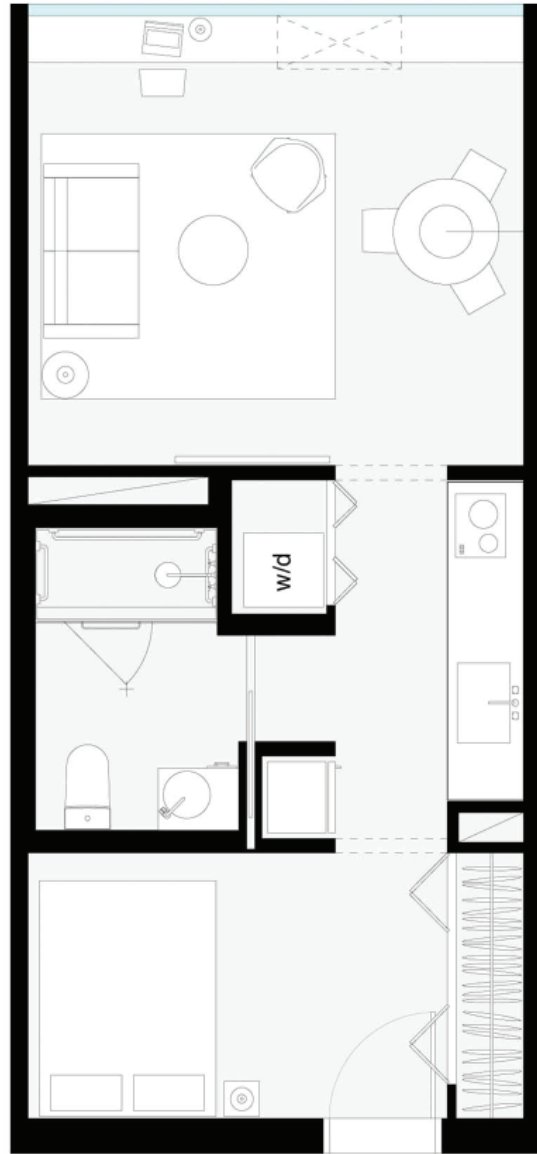


1 - S UNIT PLAN

SCALE: 1/2" = 1'-0" IF PRINTED ON 30X42

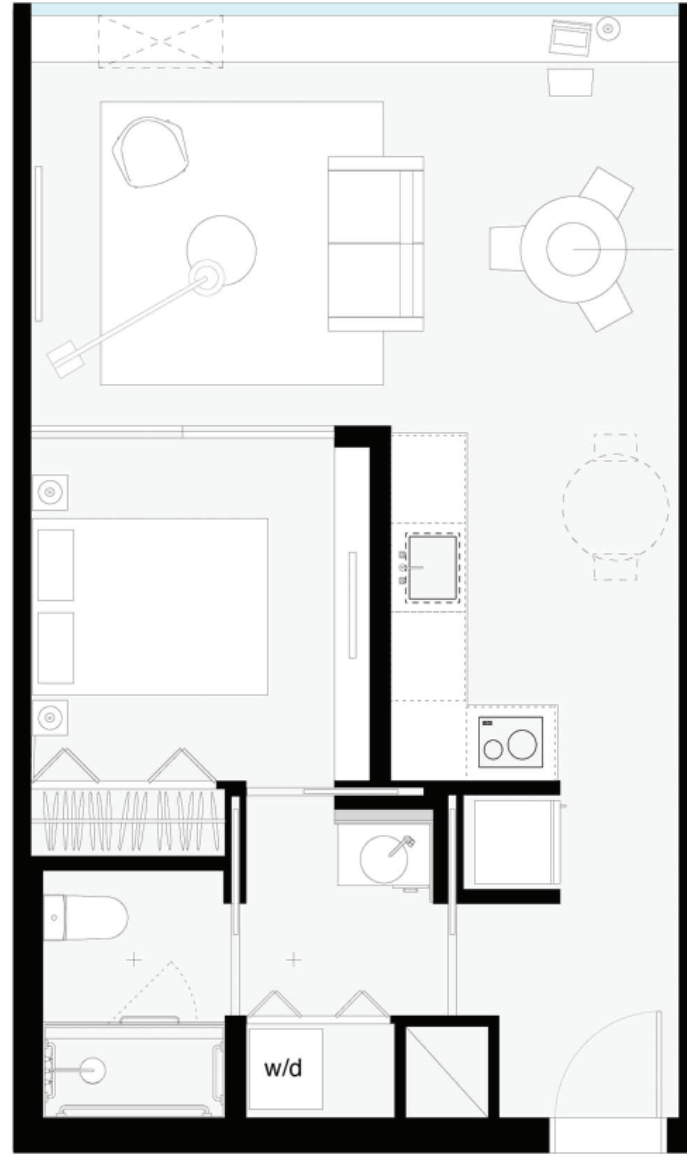

2 - M UNIT PLAN

SCALE: 1/2" = 1'-0" IF PRINTED ON 30X42

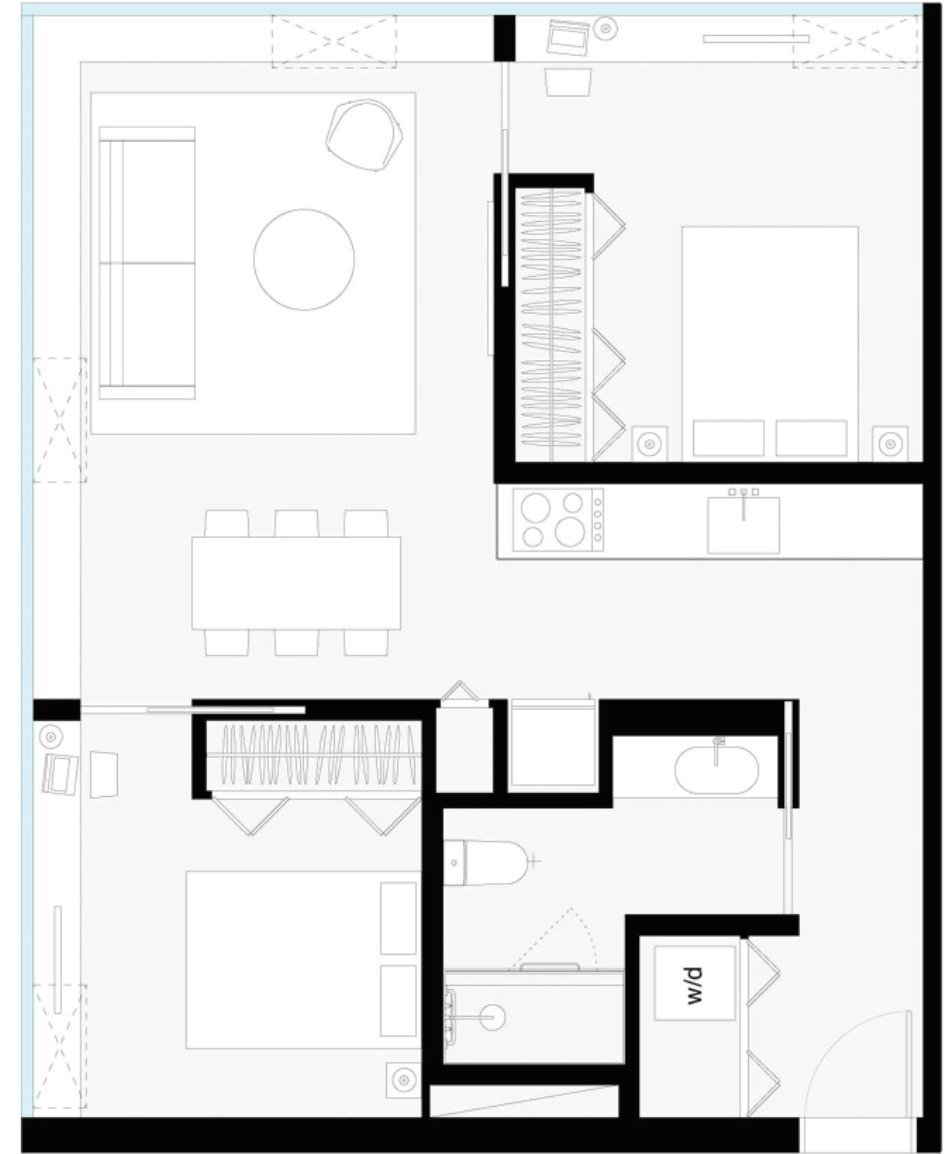


3 - L UNIT PLAN

SCALE: 1/2" = 1'-0" IF PRINTED ON 30X42

A19 - UNIT PLANS
DATE: 5/19/2014



1 - STREET VIEW
NOT TO SCALE

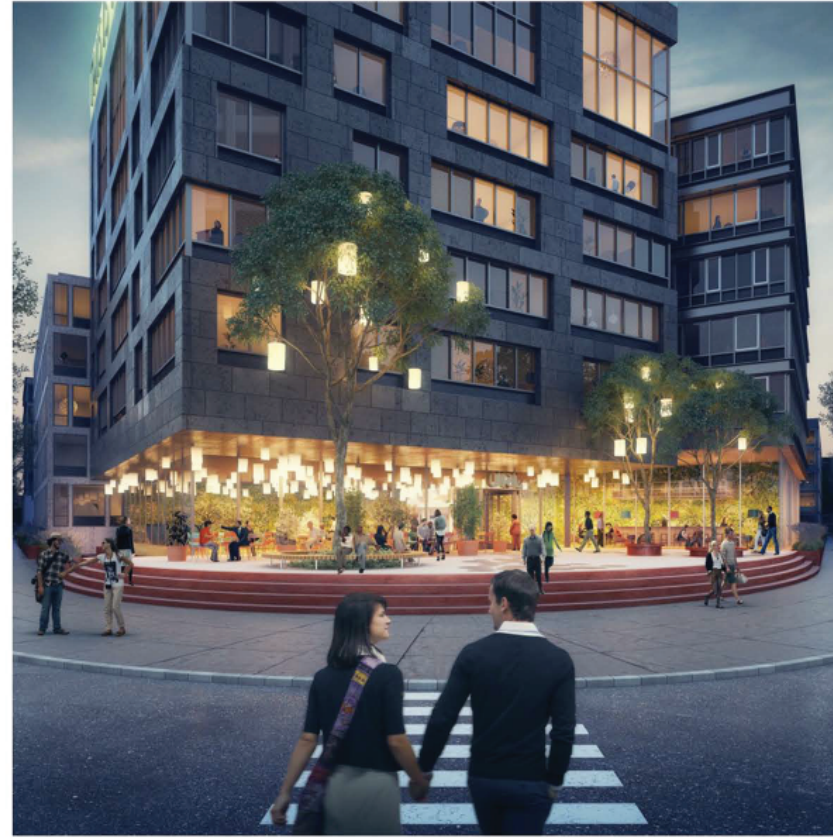

2 - STREET VIEW
NOT TO SCALE




3 - STREET VIEW
NOT TO SCALE



4 - COURTYARD VIEW
NOT TO SCALE



5 - COURTYARD VIEW
NOT TO SCALE

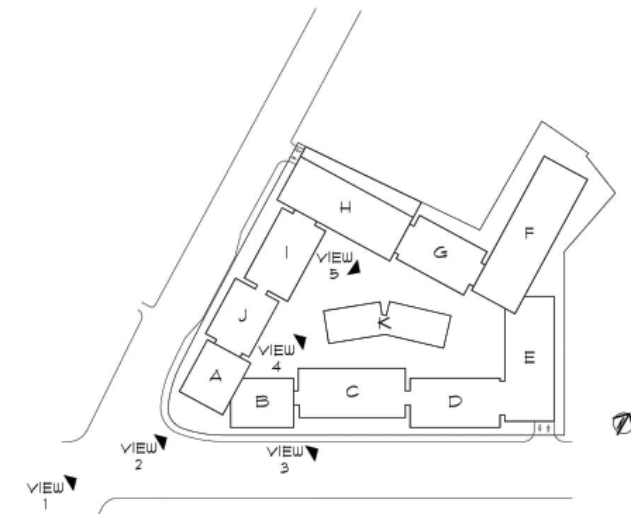

A20 - PERSPECTIVE VIEWS
DATE: 5/19/2014