


ALTERATIONS AND ADDITION TO THE  
MAUTONE RESIDENCE  
84 FAIRVIEW AVENUE  
STAMFORD, CT

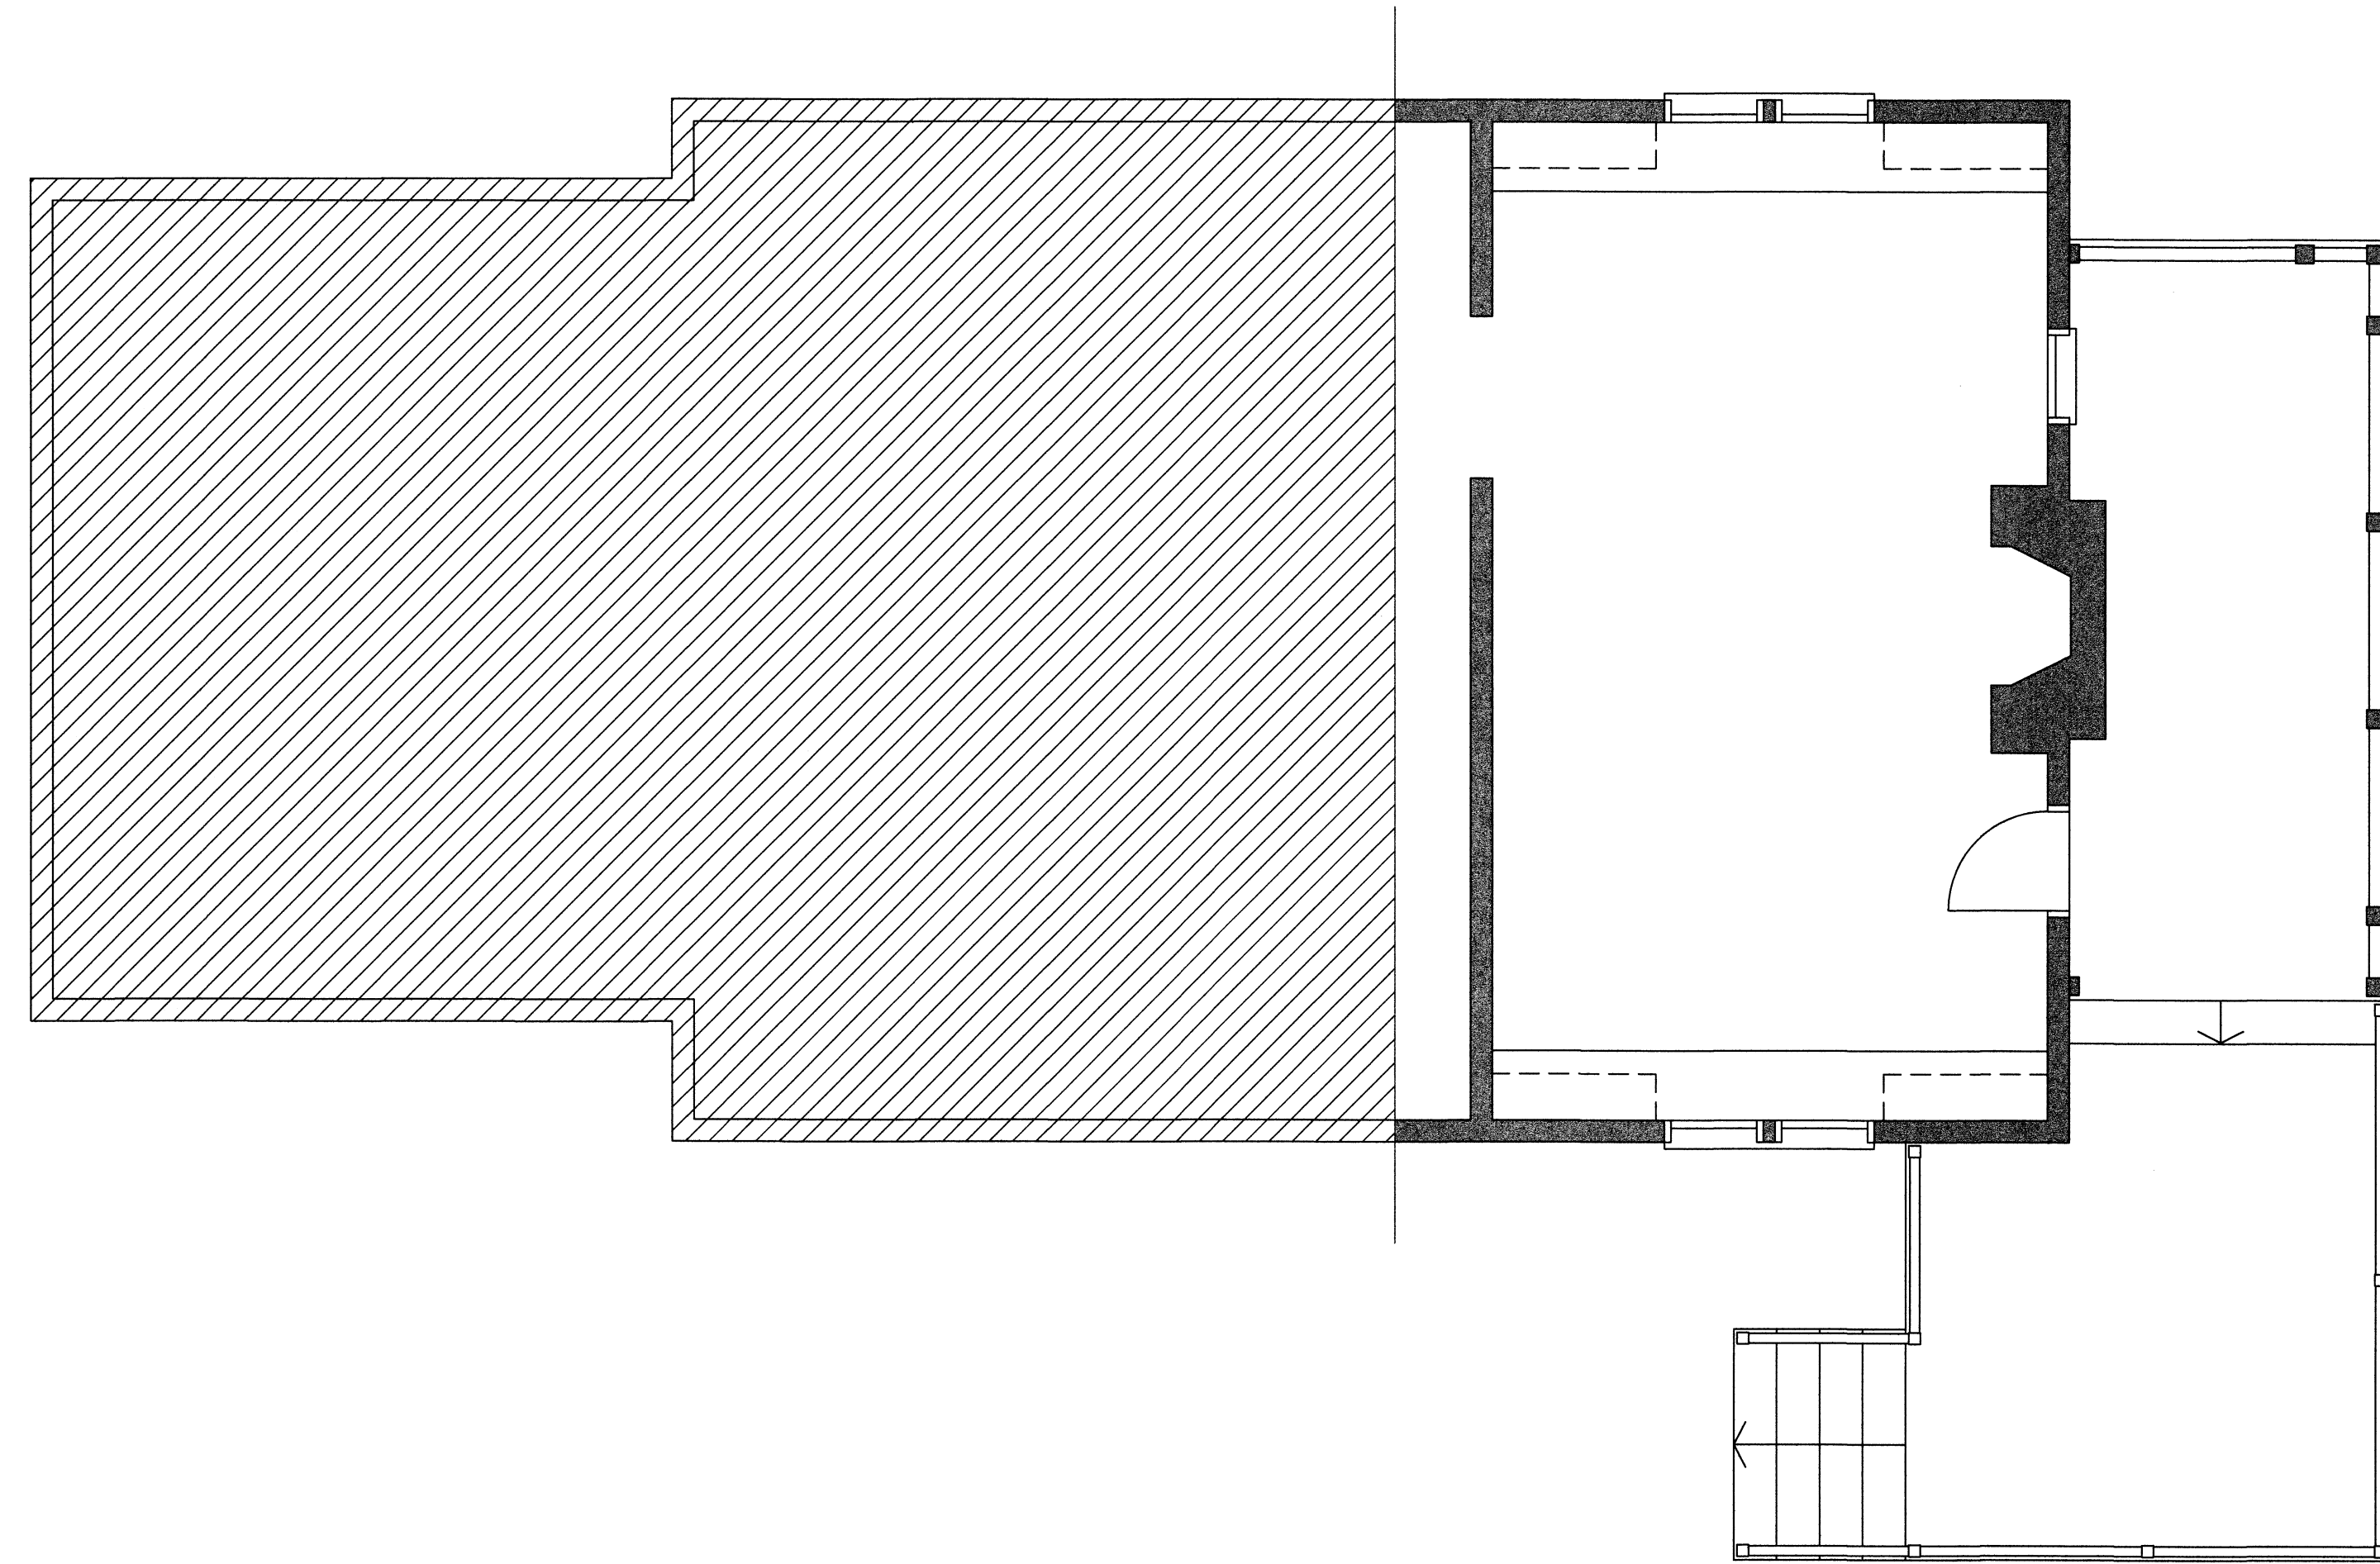

1 PLAN - FIRST FLOOR EXISTING  
SCALE = 1/4" = 1'-0"



2 ELEVATION - SIDE EXISTING  
SCALE = 1/4" = 1'-0"



1 ELEVATION - FRONT EXISTING  
SCALE = 1/4" = 1'-0"



3 ELEVATION - REAR EXISTING  
SCALE = 1/4" = 1'-0"

#038-21

**PROGRESS PRINT**  
DATE: October 27, 2021  
NOT FOR CONSTRUCTION

DATE	ISSUE / REVISION
05/27/2021	ISSUE FOR REVIEW
06/01/2021	ISSUE FOR REVIEW
10/27/2021	ISSUE FOR ZBA APPROVAL

PLAN AND ELEVATIONS  
EXISTING CONDITIONS

DRAWING NUMBER  
**EX-1.1**