



ALTERATIONS AND ADDITION TO THE  
MAUTONE RESIDENCE  
84 FAIRVIEW AVENUE  
STAMFORD, CT

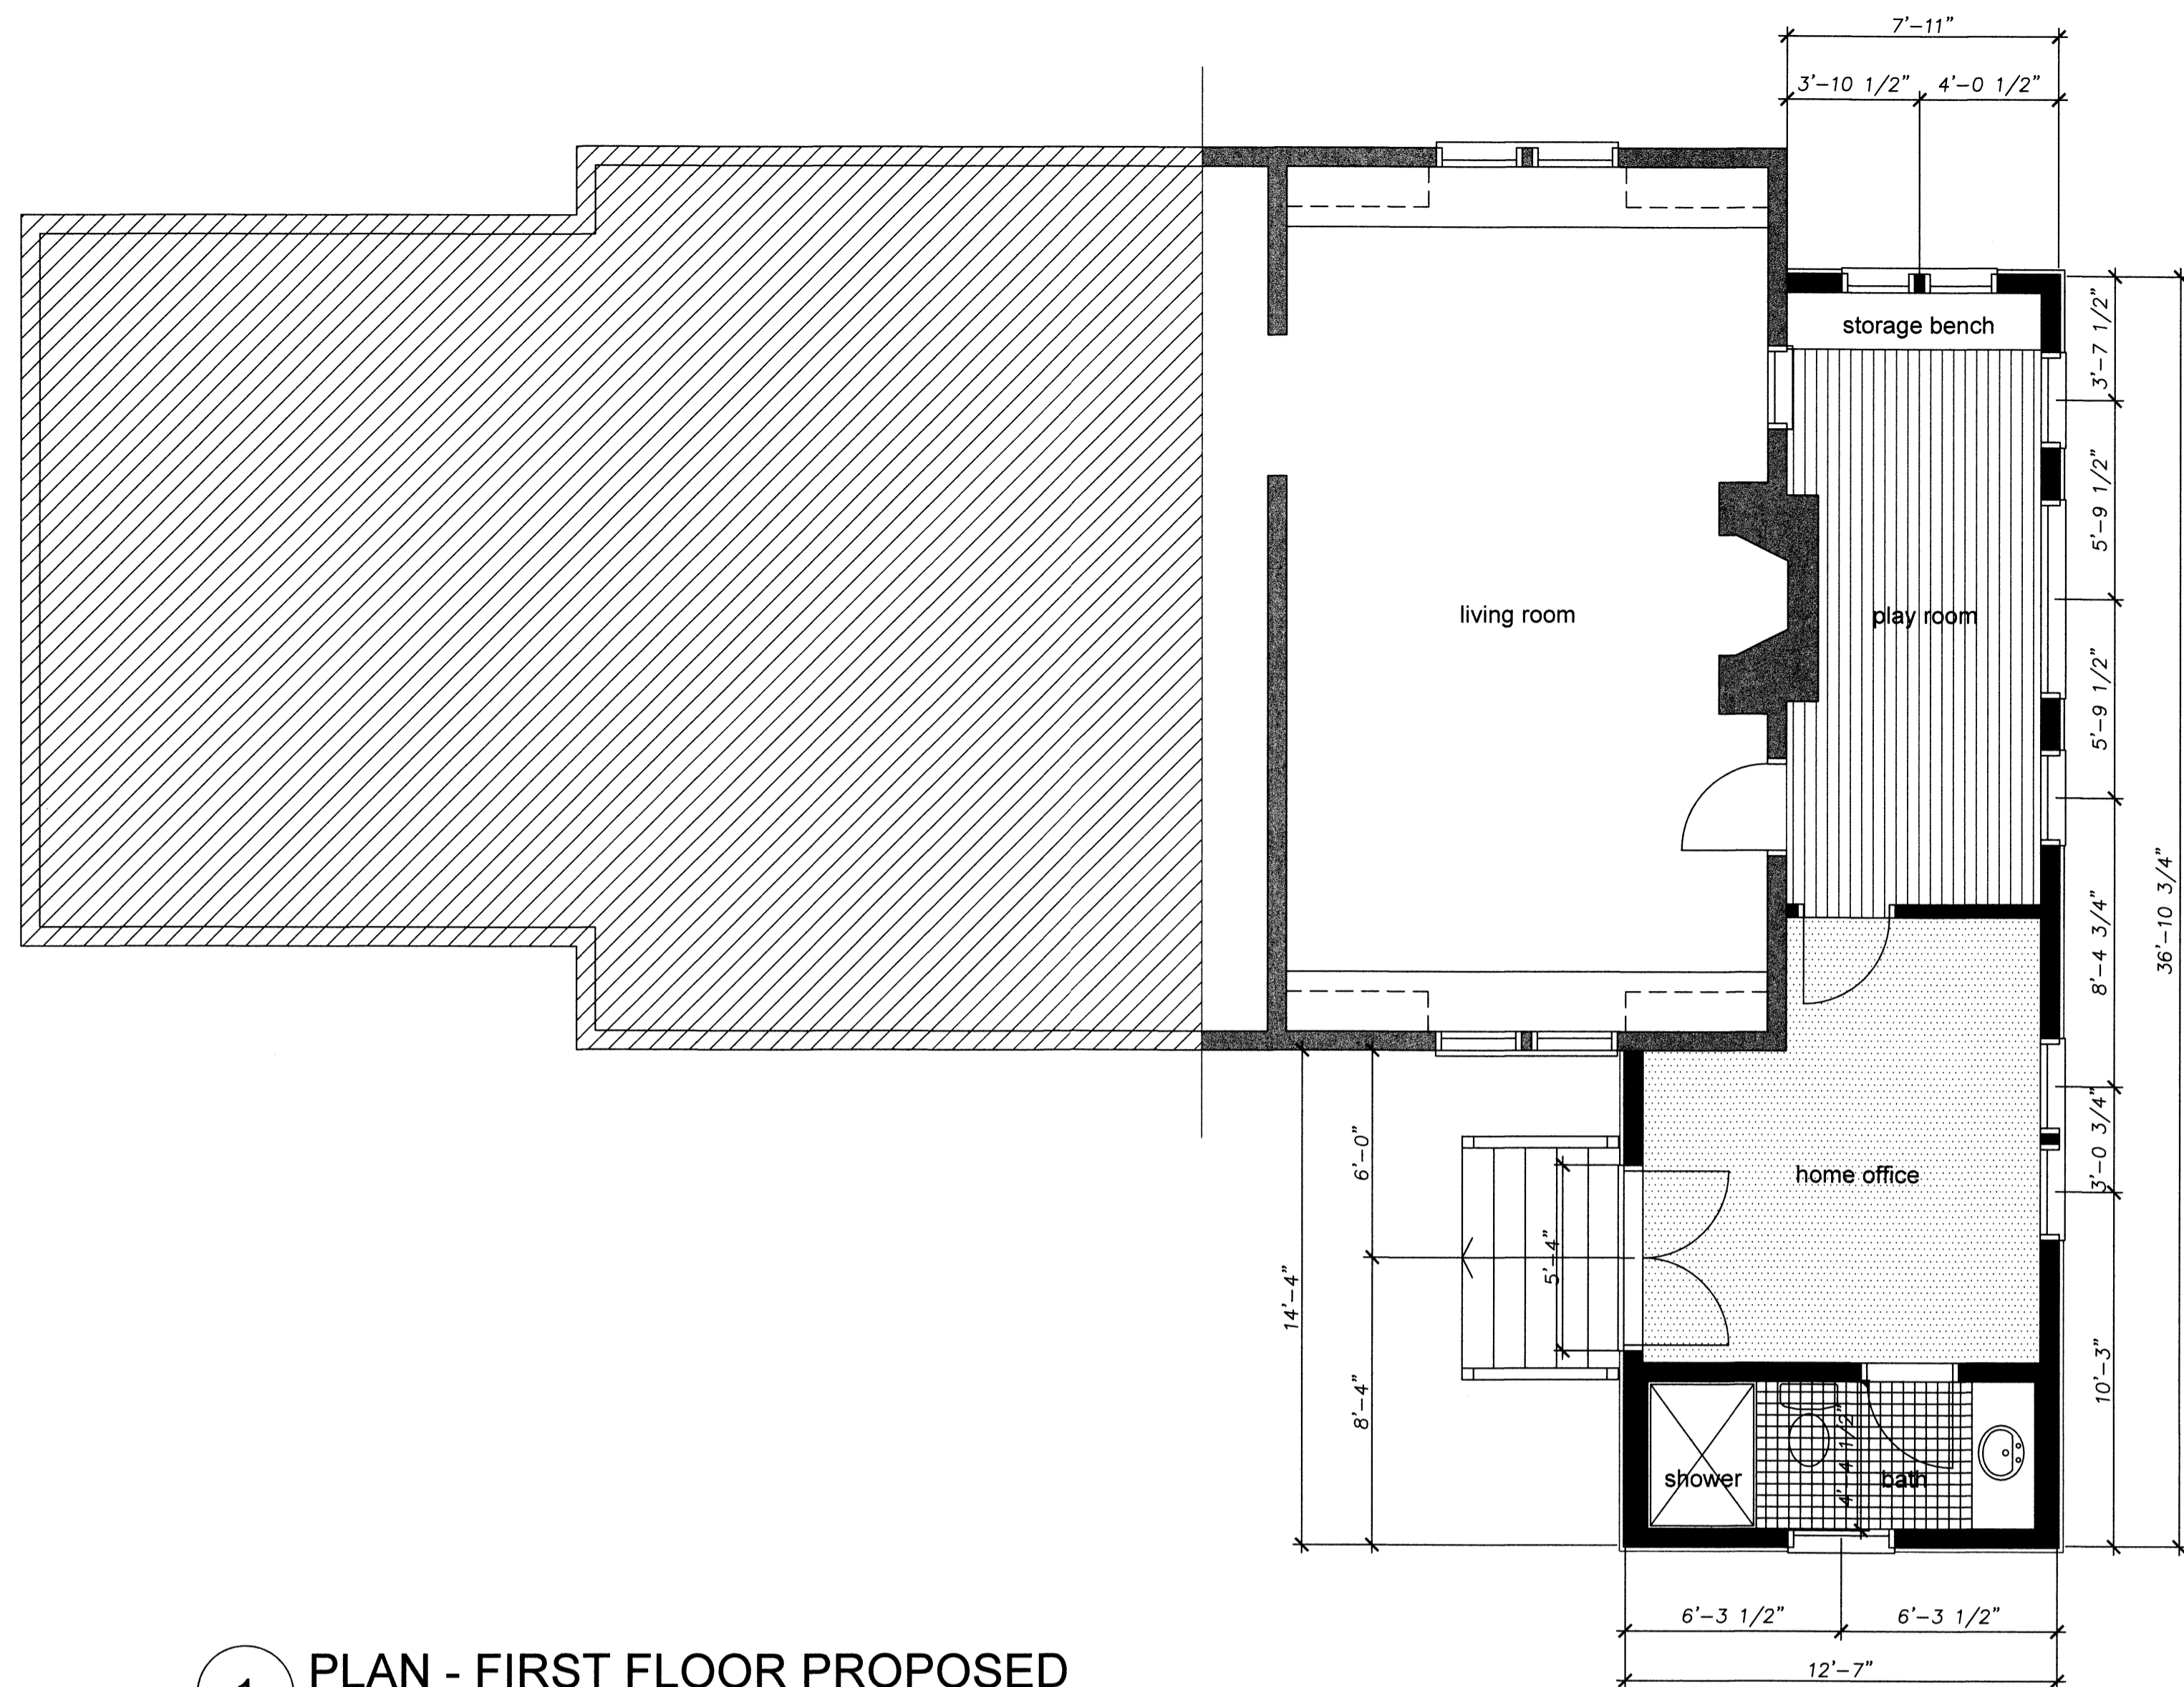

**1 PLAN - FIRST FLOOR PROPOSED**  
SCALE = 1/4" = 1'-0"

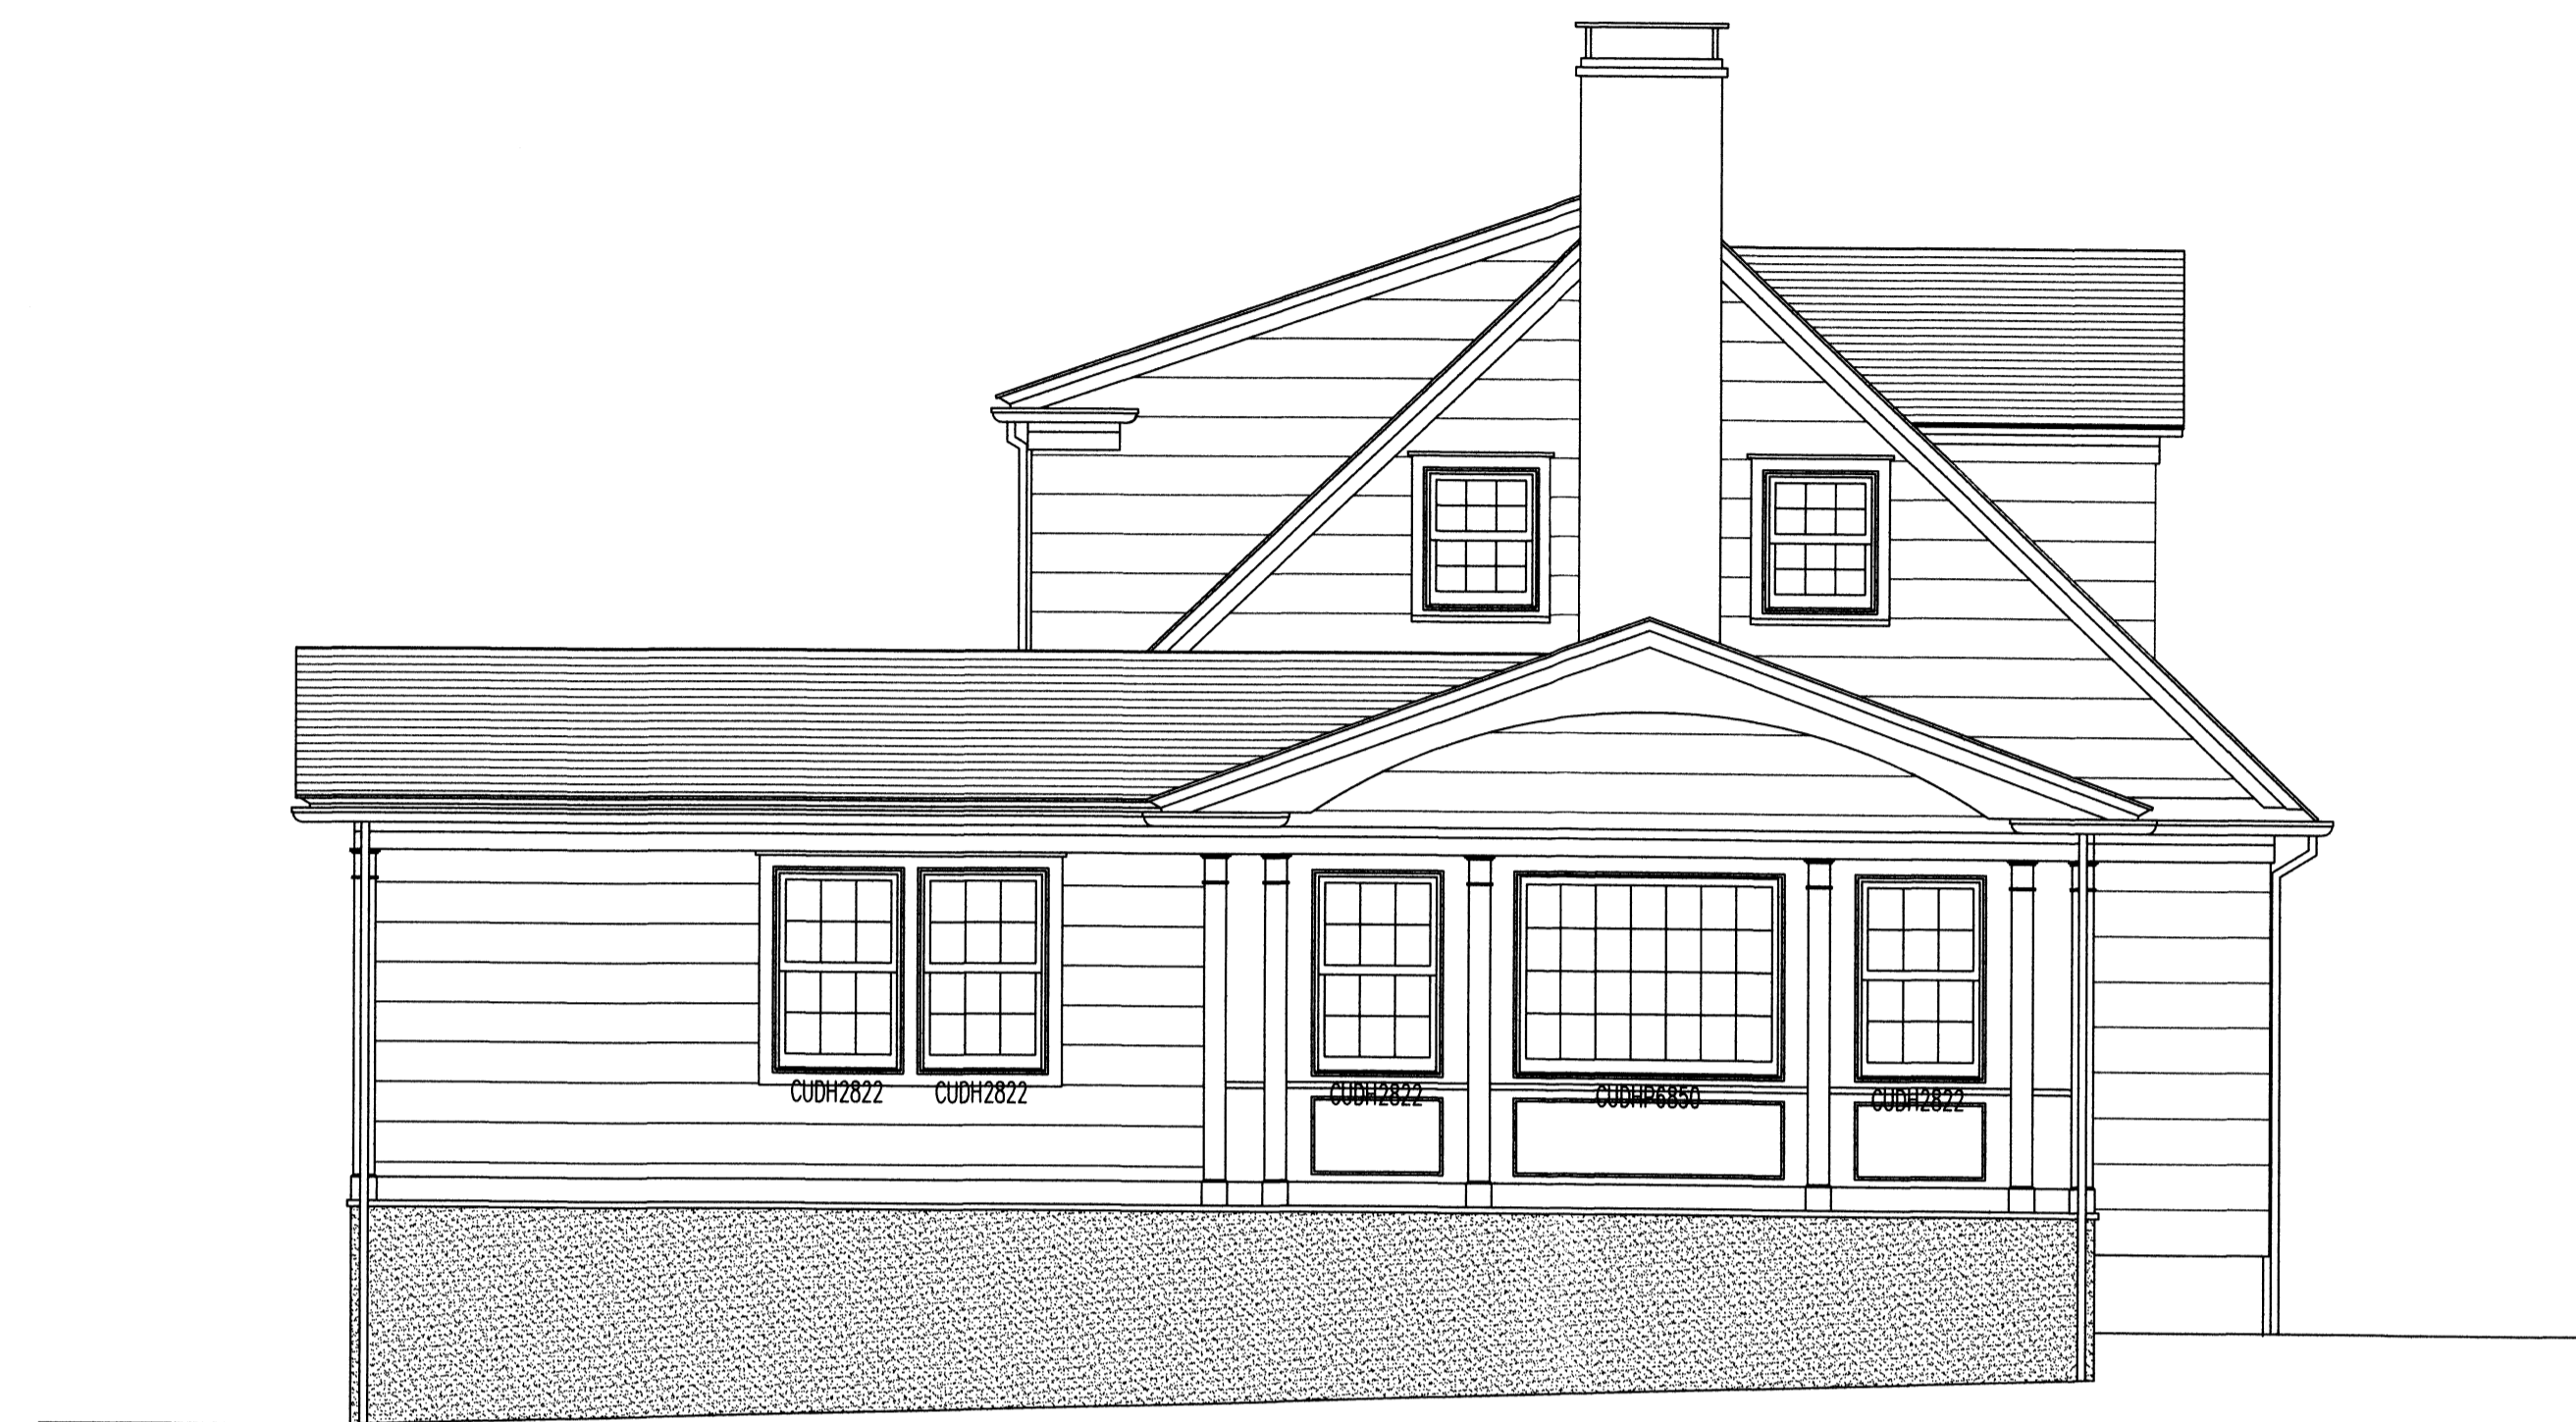

**2 ELEVATION - SIDE PROPOSED**  
SCALE = 1/4" = 1'-0"



**3 ELEVATION - REAR PROPOSED**  
SCALE = 1/4" = 1'-0"



**4 ELEVATION - FRONT PROPOSED**  
SCALE = 1/4" = 1'-0"

#038-21

**PROGRESS PRINT**  
DATE: October 27, 2021  
NOT FOR CONSTRUCTION

DATE	ISSUE / REVISION
05/27/2021	ISSUE FOR REVIEW
06/01/2021	ISSUE FOR REVIEW
06/10/2021	ISSUE FOR REVIEW
07/20/2021	ISSUE FOR REVIEW - bath added
10/27/2021	ISSUE FOR REVIEW - bath added

PLAN AND ELEVATIONS  
PROPOSED

DRAWING NUMBER  
**A-1.1**

10/27/2021, 10:57 AM, C:\WORKSPACE\PROJECTS\0308\MAUTONE RESIDENCE - STAMFORD, CT\1-10-21\DWG\PLAN & ELEV\PROGRESS\A-1.1