


1 GARAGE PORTAL FRAME BRACING ELEVATION
 SCALE: N.T.S.
 BOTH SIDES OF GARAGE DOOR
 15 MPH AND SPEED LLT

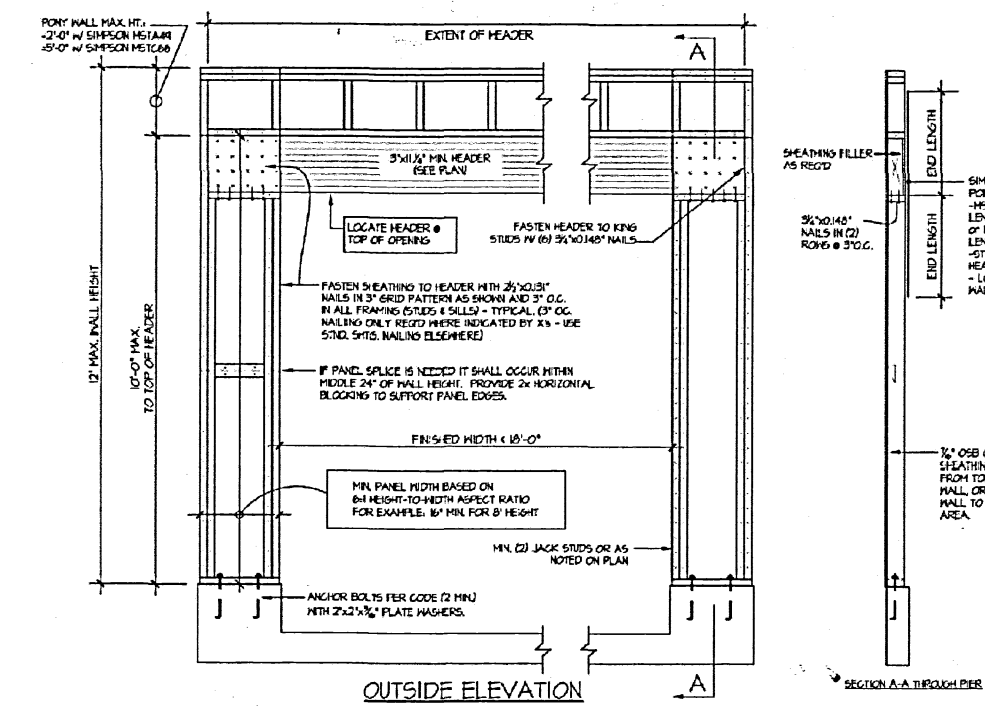

seal:

REVISIONS:

Sales Order #9344 Job Name:
Jason Miller
 221 Trinity Pass
 Stamford, CT 06903

Sheds Unlimited LLC
 2025 Valley Rd
 Morgantown, PA 19543
 Drawn By: Kyle Zook
 Sales Rep: Benjamin Shue

DATE:
 4/22/2022
 SCALE:
 1/4" = 1'
 SHEET:
A1.1

#015-22