


Sep 03, 2019-10:00pm Plotted By: IAdomeit  
Tighe & Bond, Inc. J:\S\S2087 Stamford\033 Mold Remediation Consulting\Sites\Westhill\Drawings\CAD\Westhill School Mold Remediation.DWG

## LOWER LEVEL

### LEGEND



REMOVE MOLD CONTAMINATED / WATER STAINED CEILING TILES

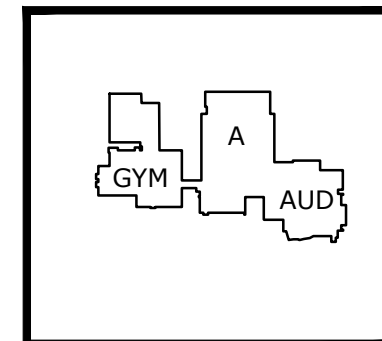

WESTHILL SCHOOL  
STAMFORD, CONNECTICUT

SUMMER 2019 WORK  
LOWER LEVEL


DATE: 9/3/2019

NOT TO SCALE

FIGURE: 3.1

**Tighe&Bond**  
Engineers | Environmental Specialists

FIRST FLOOR

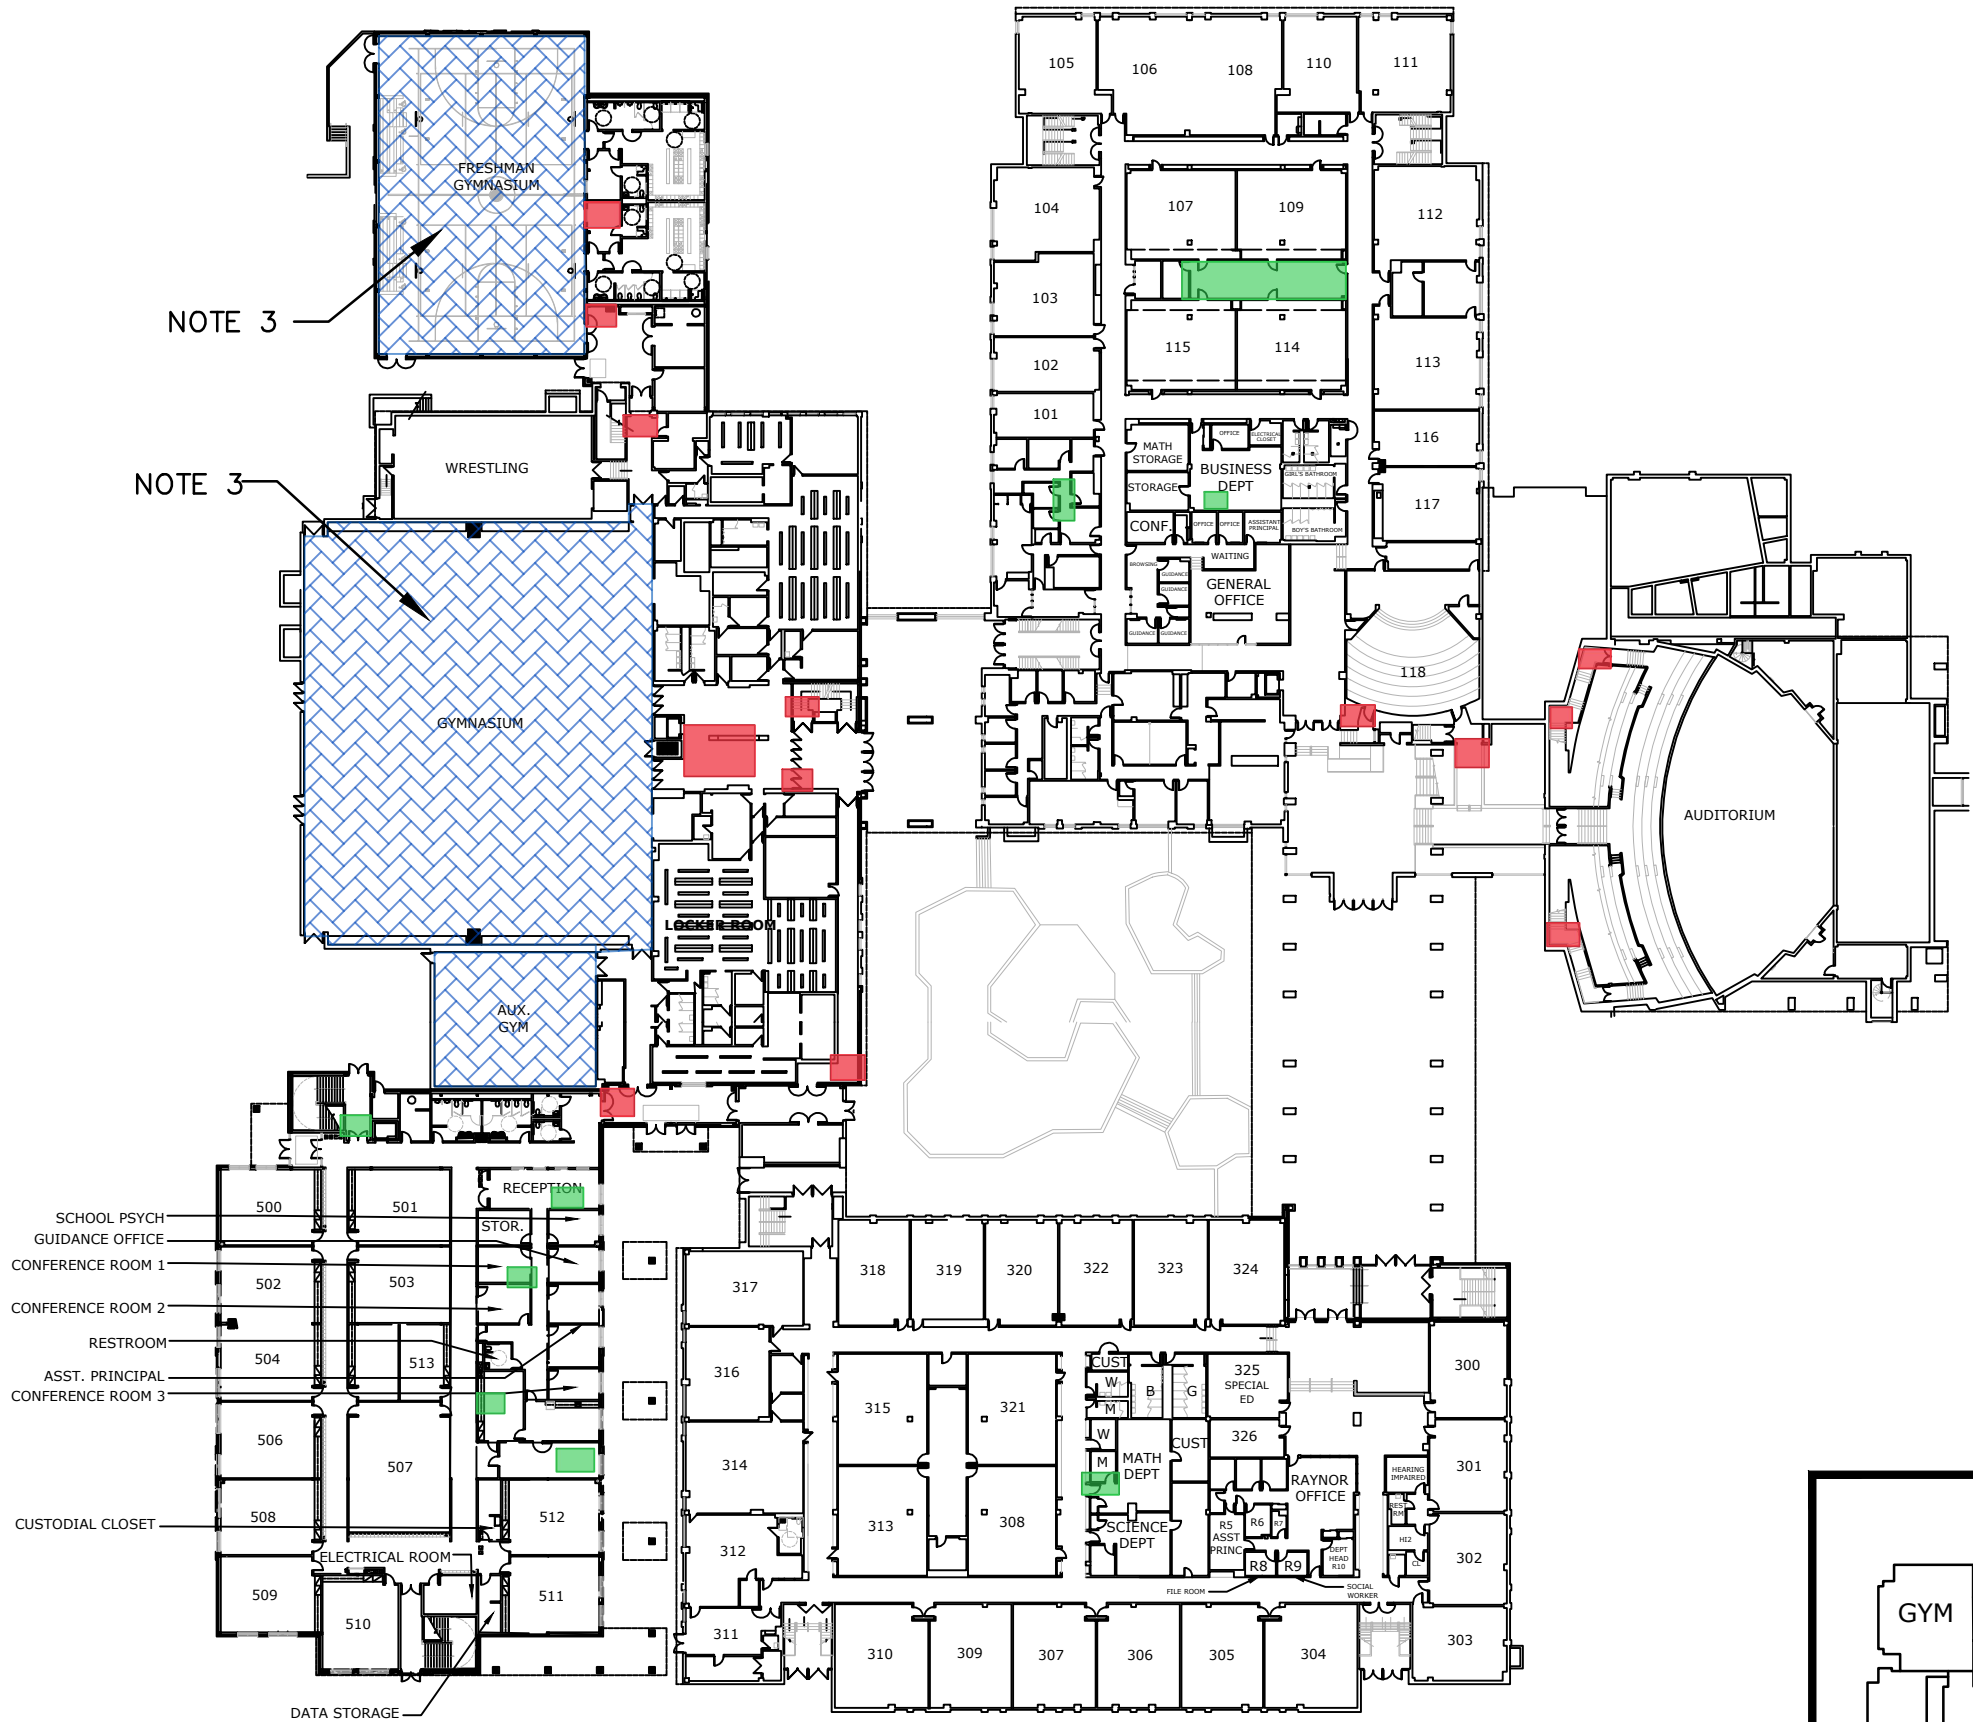

LEGEND




NOTE-03 -  
REMOVE DUCT INSULATION THROUGHOUT INCLUDING  
ASBESTOS-CONTAINING TAN GLUE AND NON-ASBESTOS FIBERGLASS  
INSULATION  
CLEAN AND DISINFECT AREA INCLUDING HIGH CEILINGS, DUCTWORK,  
HVAC VENTS, SPRINKLER PIPE, AND LIFTS  
CONDUCT WORK WITHIN NEGATIVE PRESSURE TWO LAYER CONTAINMENT  
WITH CONTIGUOUS THREE STAGE WORKER DECONTAMINATION UNIT AND  
TWO STAGE WASTE LOAD OUT DECONTAMINATION UNIT



REMOVE MOLD CONTAMINATED / WATER STAINED CEILING TILES



WORK COMPLETED TO REMOVE MOLD CONTAMINATED / WATER STAINED  
CEILING TILES

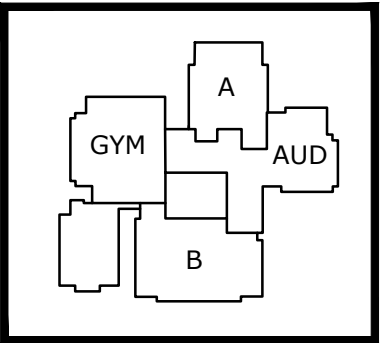

WESTHILL SCHOOL  
STAMFORD, CONNECTICUT

SUMMER 2019 WORK  
FIRST FLOOR

DATE: 9/3/2019

NOT TO SCALE


FIGURE: 3.2

**Tighe&Bond**  
Engineers | Environmental Specialists

## SECOND FLOOR

LEGEND

WORK COMPLETED TO REMOVE MOLD CONTAMINATED / WATER STAINED  
CEILING TILES

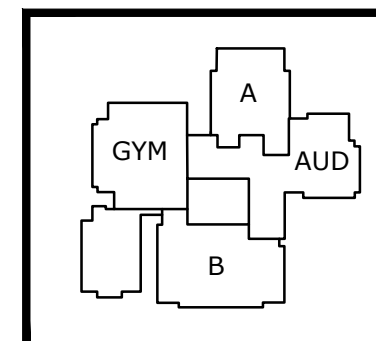

WESTHILL SCHOOL  
STAMFORD, CONNECTICUT

SUMMER 2019 WORK  
SECOND FLOOR

DATE: 9/3/2019

NOT TO SCALE

FIGURE: 3.3

**Tighe & Bond**  
Engineers | Environmental Specialists

Sep 03, 2019-10:14pm Plotted By: TAdomeit  
Tighe & Bond, Inc. J:\S\S2087 Stamford\033 Mold Remediation Consulting\Sites\Westhill\Drawings\CAD\Westhill School Mold Remediation.DWG

#### LEGEND


##### NOTE-02

REMOVE TAR PAPER / FELT BEHIND BRICK FAÇADE AROUND LOUVER  
CONDUCT WORK WITHIN ONE LAYER DROP CLOTH REGULATED WORK  
AREA DEMARCATED BY CAUTION TAPE AT THE BOUNDARY WITH CRITICAL  
BARRIERS AND REMOTE DECONTAMINATION UNIT



ROOF

SEE SATELLITE  
OVERHEAD

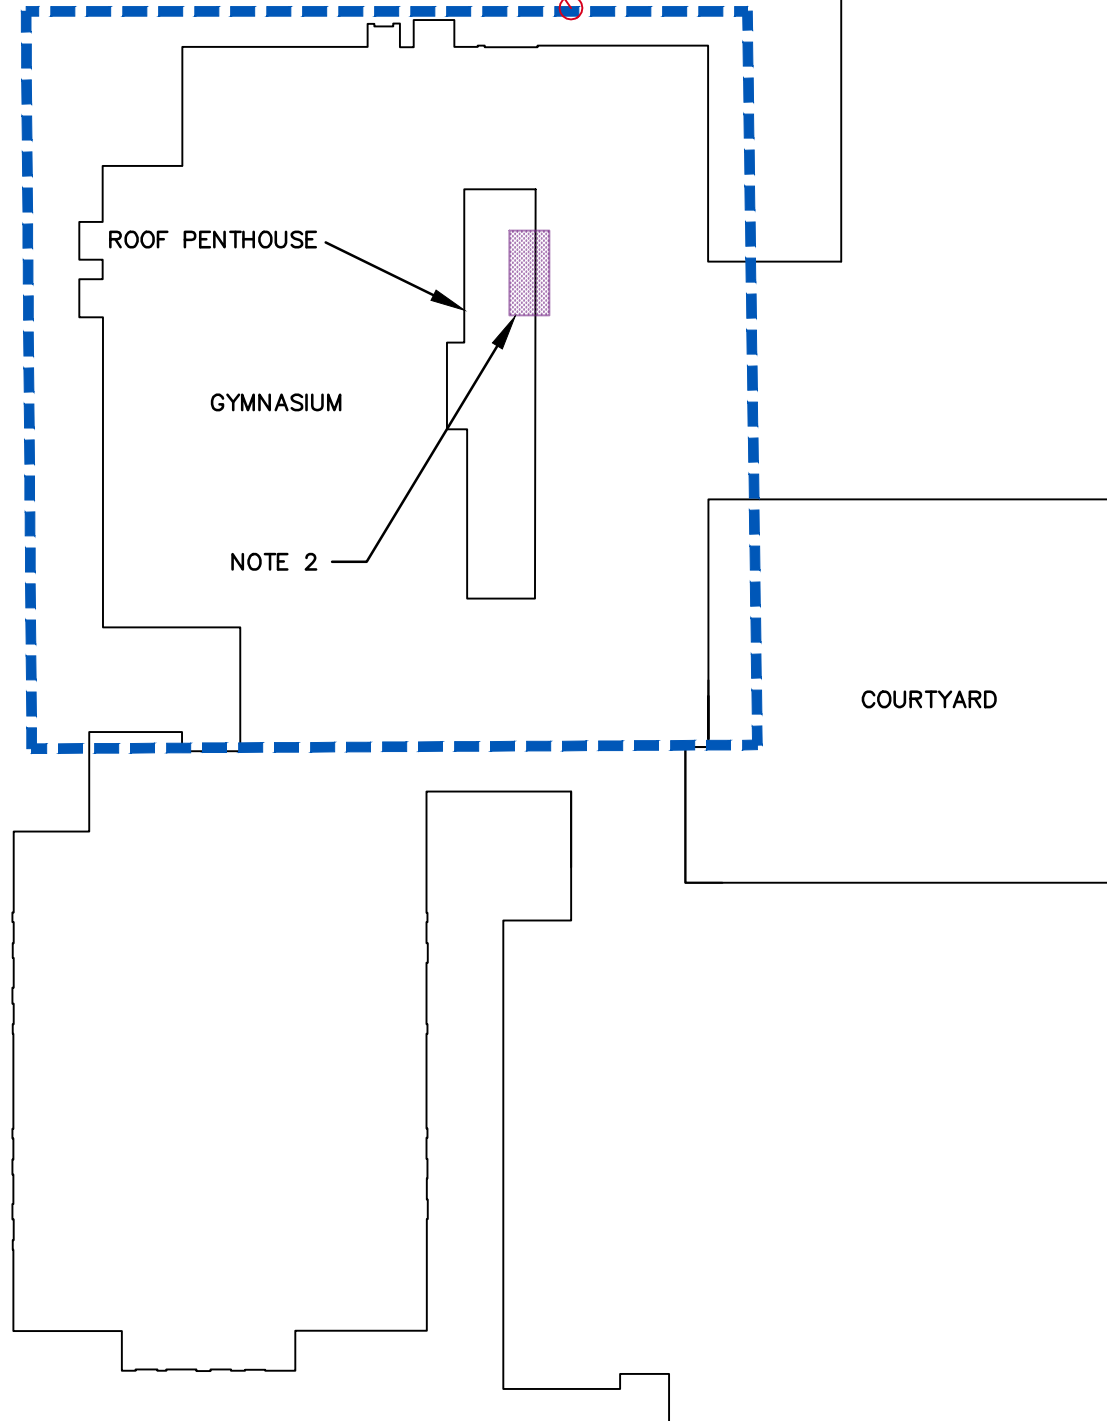


AUDITORIUM

COURTYARD



SATELLITE OVERHEAD VIEW

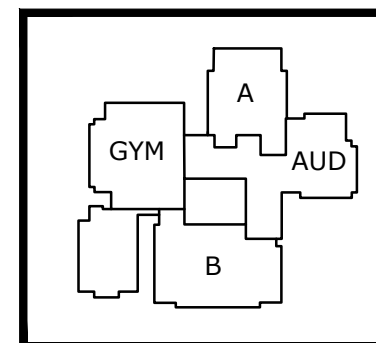

WESTHILL SCHOOL  
STAMFORD, CONNECTICUT

SUMMER 2019 WORK  
ROOF

DATE: 9/3/2019

NOT TO SCALE

FIGURE: 3.4

**Tighe&Bond**  
Engineers | Environmental Specialists