


NORTH/SIDE ELEVATION

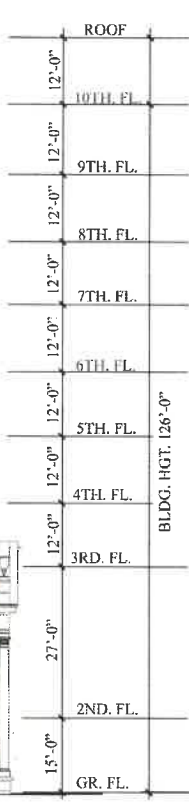


WEST/FRONT ELEVATION

OLD TOWNNE SQUARE
STAMFORD, CT



OLD TOWN SQUARE, LLC
DO H. CHUNG & PARTNERS

PROPOSED ELEVATIONS
S: 1/8" = 1'-0"
DATE: 6-11-2021

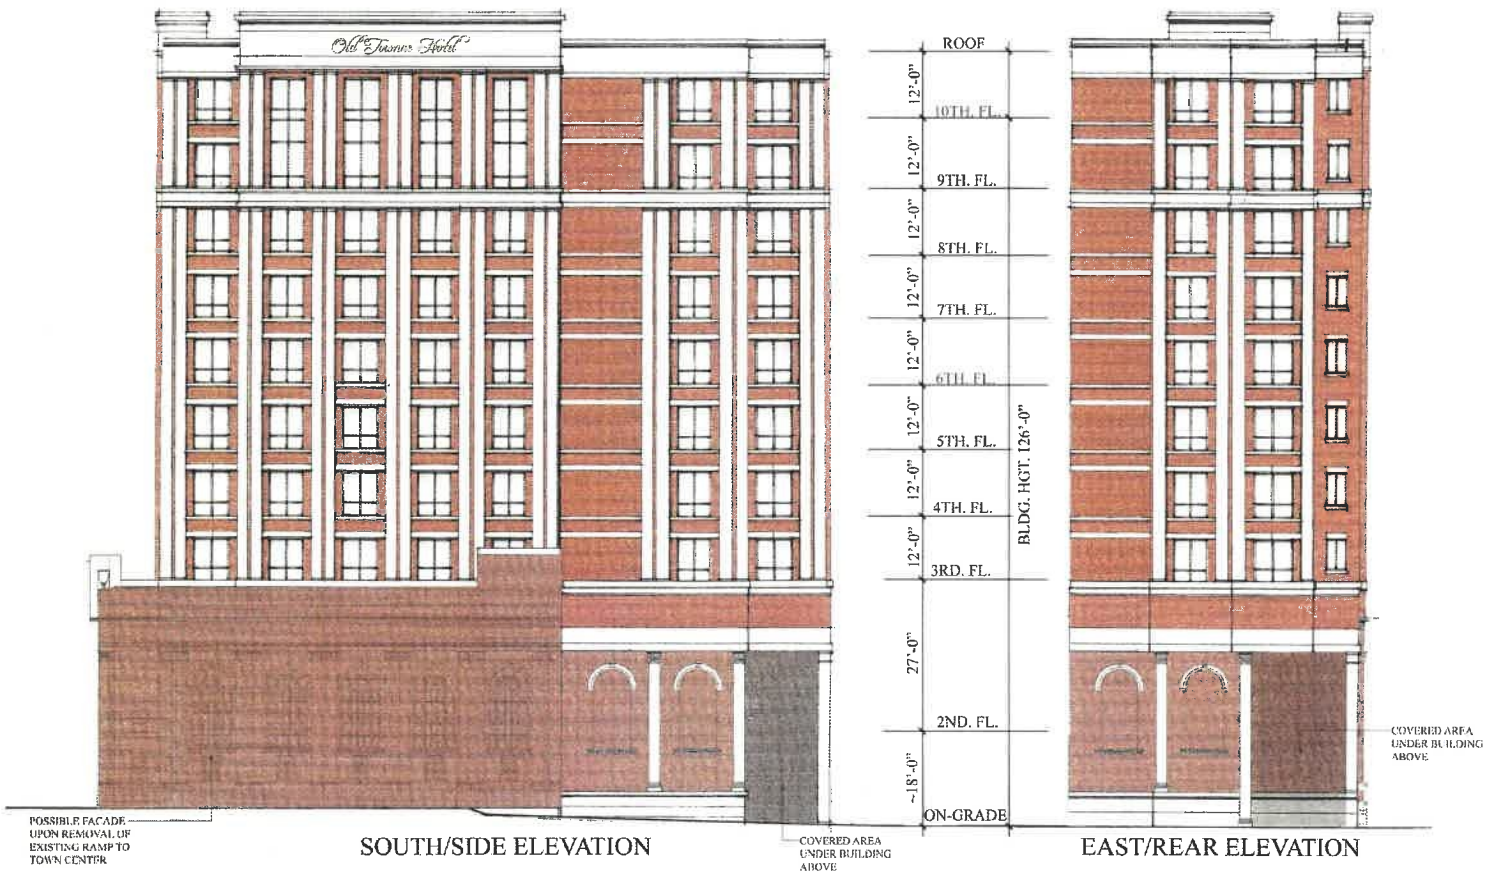

SOUTH/SIDE ELEVATION

EAST/REAR ELEVATION

OLD TOWNNE SQUARE
STAMFORD, CT



OLD TOWN SQUARE, LLC
DO H. CHUNG & PARTNERS

PROPOSED ELEVATIONS
S: 1/8" = 1'-0"
DATE: 6-18-2021