
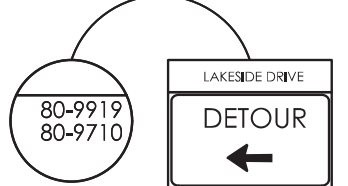
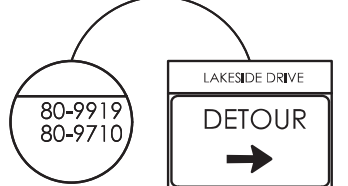



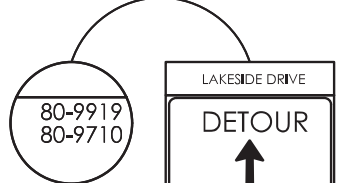



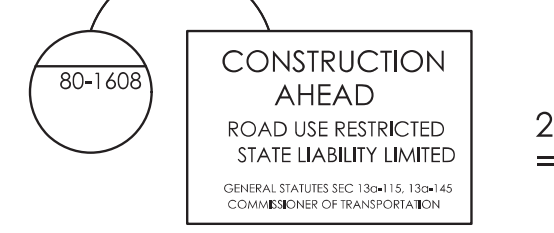

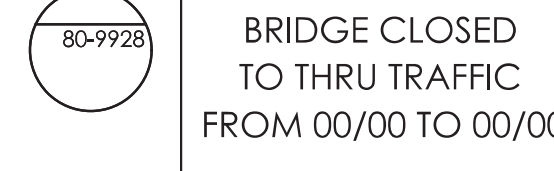
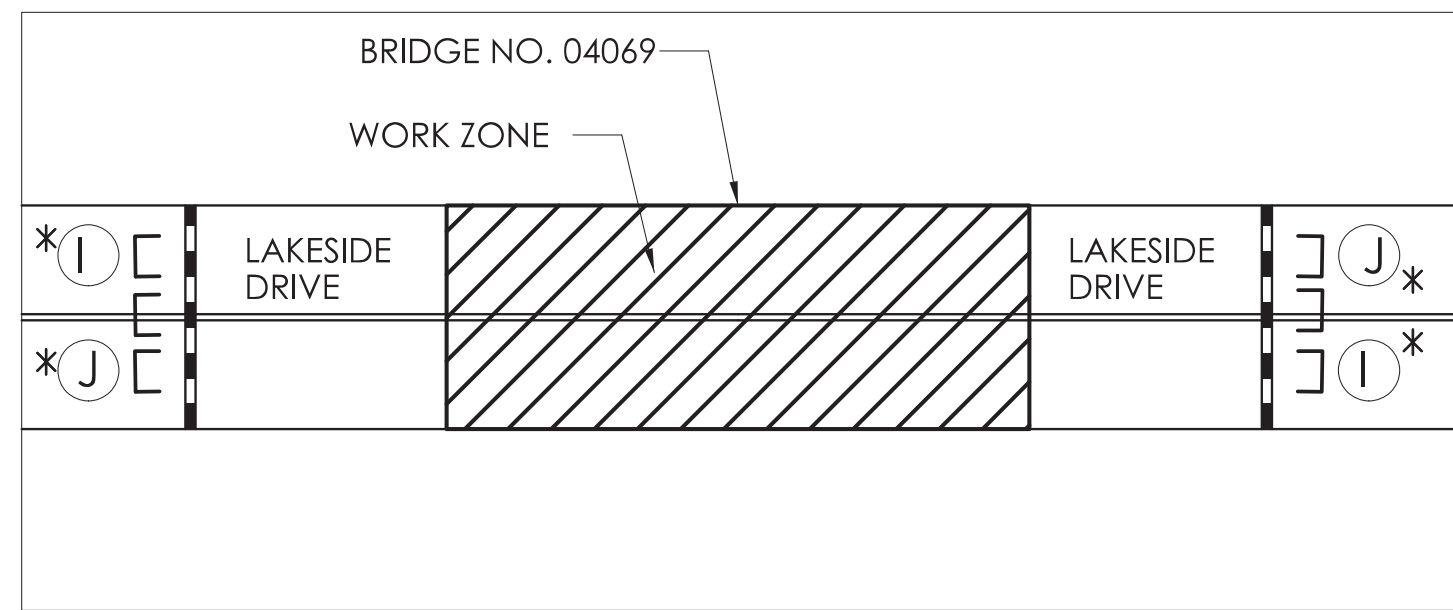



SIGN SUMMARY

| | | |
|-----------|---|--|
| A |  | 4 X (30" X 10") = 8.3 S.F. 4 X (30" X 24") = 20 S.F. |
| B |  | 4 X (30" X 10") = 8.3 S.F. 4 X (30" X 24") = 20 S.F. |
| C |  | 5 X (30" X 10") = 10.4 S.F. 5 X (30" X 24") = 25 S.F. |
| *D |  | 2 X (36" X 36") = 18 S.F. |
| E |  | 6 X (60" X 30") = 75 S.F. |
| F |  | 1 X (60" X 30") = 12.5 S.F. |
| G |  | 1 X (60" X 30") = 12.5 S.F. |
| H |  | 2 X (24" X 18") = 6 S.F. |
| *I |  | 2 X (48" X 30") = 20 S.F. |
| *J |  | 2 X (48" X 48") = 32 S.F. |
| K |  | 2 X (60" X 42") = 35 S.F. |
| L |  | 2 X (48" X 42") = 28 S.F. |
| M |  | 2 X (60" X 30") = 25 S.F. |

48 SIGNS TOTAL
356.0 S.F. TOTAL

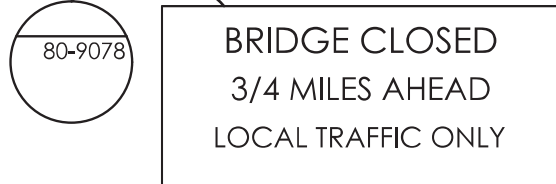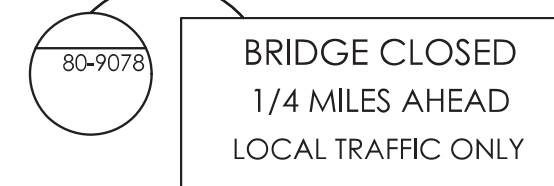

DETAIL - A
N.T.S.

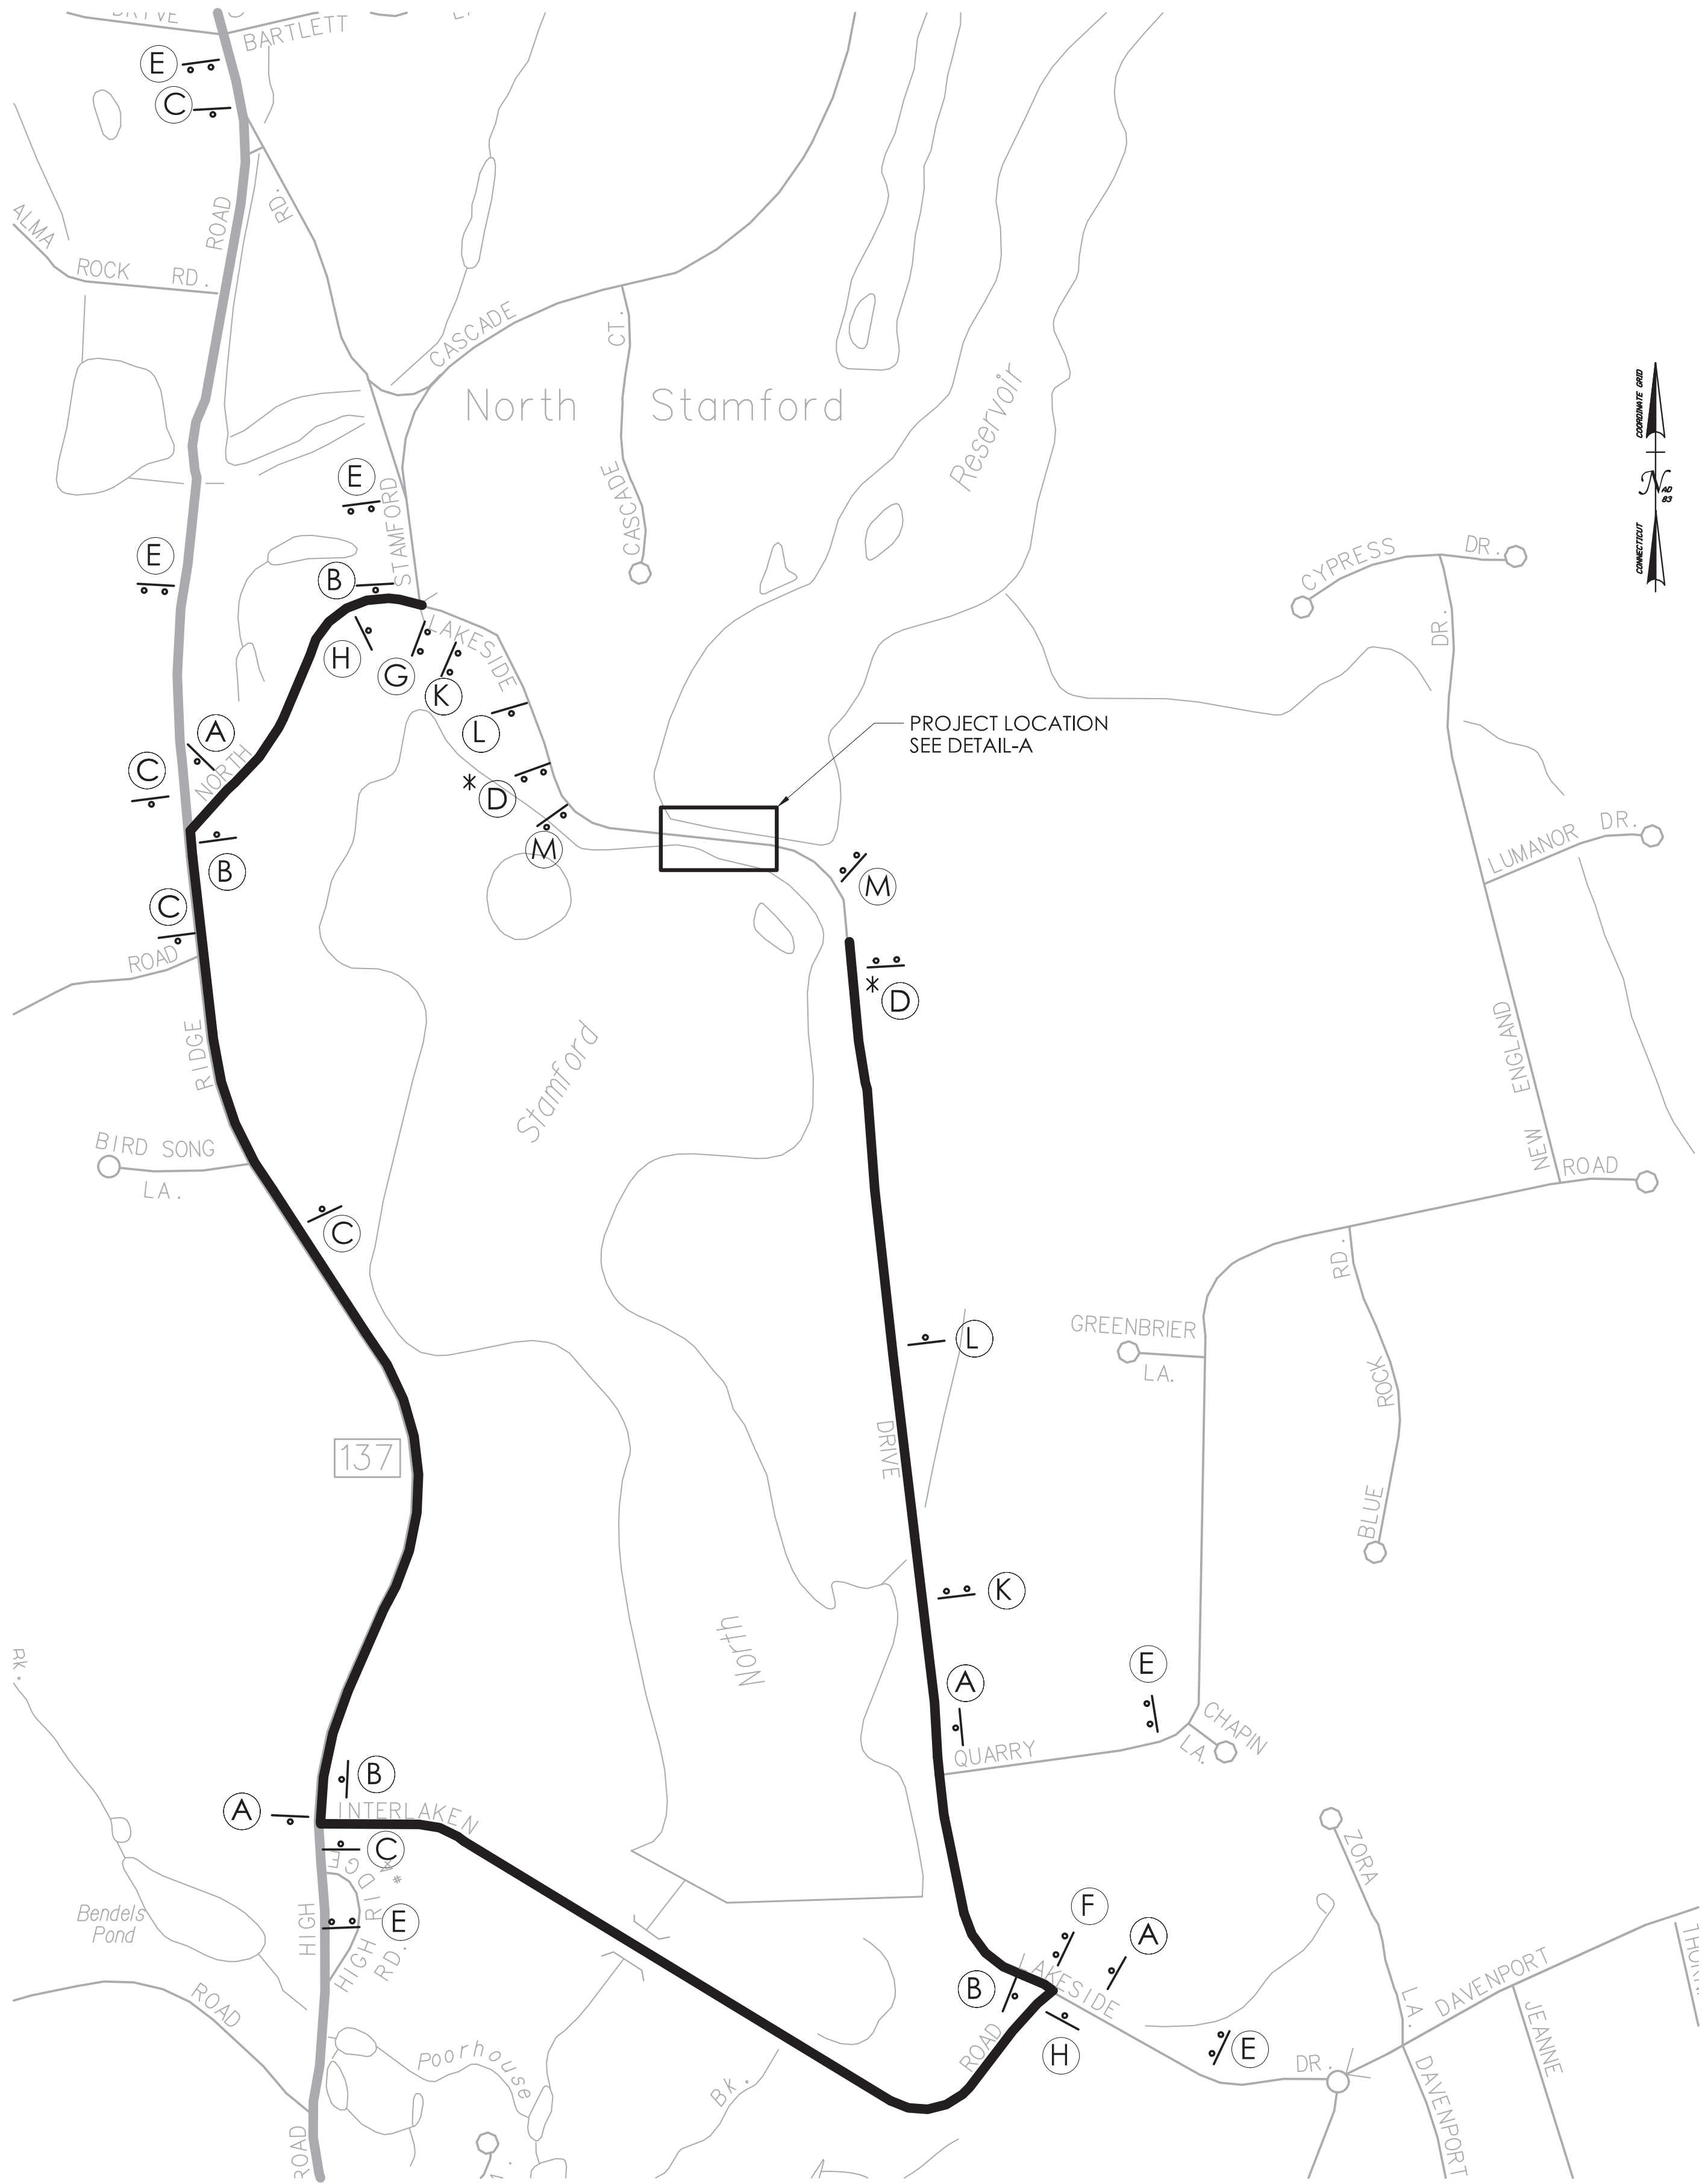








LAKESIDE DRIVE BRIDGE (BRIDGE NO. 04069) DETOUR PLAN
N.T.S.

DETOUR NOTES

1. ALL SIGN LOCATIONS INDICATED ON THE PLAN ARE APPROXIMATE; EXACT LOCATIONS SHALL BE DETERMINED IN THE FIELD AS DIRECTED BY THE ENGINEER.
2. DETOUR SIGNS SHALL BE COVERED WHEN THE DETOUR IS NOT IN OPERATION.
3. DETOUR SIGNS SHALL BE REMOVED WHEN THE DETOUR IS NO LONGER REQUIRED.
4. EXISTING SIGNS WHICH CONFLICT WITH THE DETOUR ROUTE SHALL BE COVERED, REMOVED, OR REVISED AS DIRECTED BY THE ENGINEER.
5. INSTALL POST-MOUNTED SIGNS IN ACCORDANCE WITH STANDARD SHEETS TR_1208-01 AND TR_1208-02.
6. THE COST OF THE DETOUR SIGNS SHALL BE PAID FOR UNDER ITEM NO. 1220027 - CONSTRUCTION SIGNS.
7. ACCESS AND EGRESS TO ALL STREETS AND DRIVEWAYS MUST BE MAINTAINED AT ALL TIMES.
8. THE CONTRACTOR SHALL CONTACT THE ENGINEER AND THE CITY OF STAMFORD AT LEAST TWO WEEKS PRIOR TO INITIATING THE DETOUR TO ENSURE PROPER NOTIFICATION OF OTHER CITY AGENCIES, EMERGENCY SERVICES AND ALL OTHER SERVICES THAT MAY BE AFFECTED BY THE ROAD CLOSURE.
9. BARRICADE WARNING LIGHTS - HIGH INTENSITY SHALL BE MOUNTED ON ALL DIAMOND SHAPED POST-MOUNTED & TYPE III BARRICADE AFFIXED CONSTRUCTION SIGNS AND ARE PAYABLE UNDER ITEM NO. 0976002 - BARRICADE WARNING LIGHTS - HIGH INTENSITY.
10. TWO WEEKS PRIOR TO THE CLOSURE, THE CONTRACTOR SHALL INSTALL SIGN 80-9079 (SIGN M) AT THE APPROXIMATE LOCATIONS SHOWN ON PLAN. THE EXACT LOCATIONS AND MESSAGES ARE TO BE VERIFIED BY THE ENGINEER PRIOR TO INSTALLATION.
11. FOR THE INSTALLATION OF REQUIRED BIPARTISAN INFRASTRUCTURE LAW SIGNS REFER TO THE SIGN DETAILS NOTED IN SPECIAL PROVISION #1220027A - CONSTRUCTION SIGNS.

LEGEND

-  WORK ZONE
-  DETOUR ROUTE
-  CONSTRUCTION BARRICADE TYPE III
-  SINGLE POST MOUNTED SIGN
-  DOUBLE POST MOUNTED SIGN
-  TEMPORARY TRAFFIC BARRIER
-  BARRICADE WARNING LIGHTS HIGH INTENSITY

| REV. | DATE | REVISION DESCRIPTION |
|------|------|----------------------|
| | | |
| | | |
| | | |
| | | |