


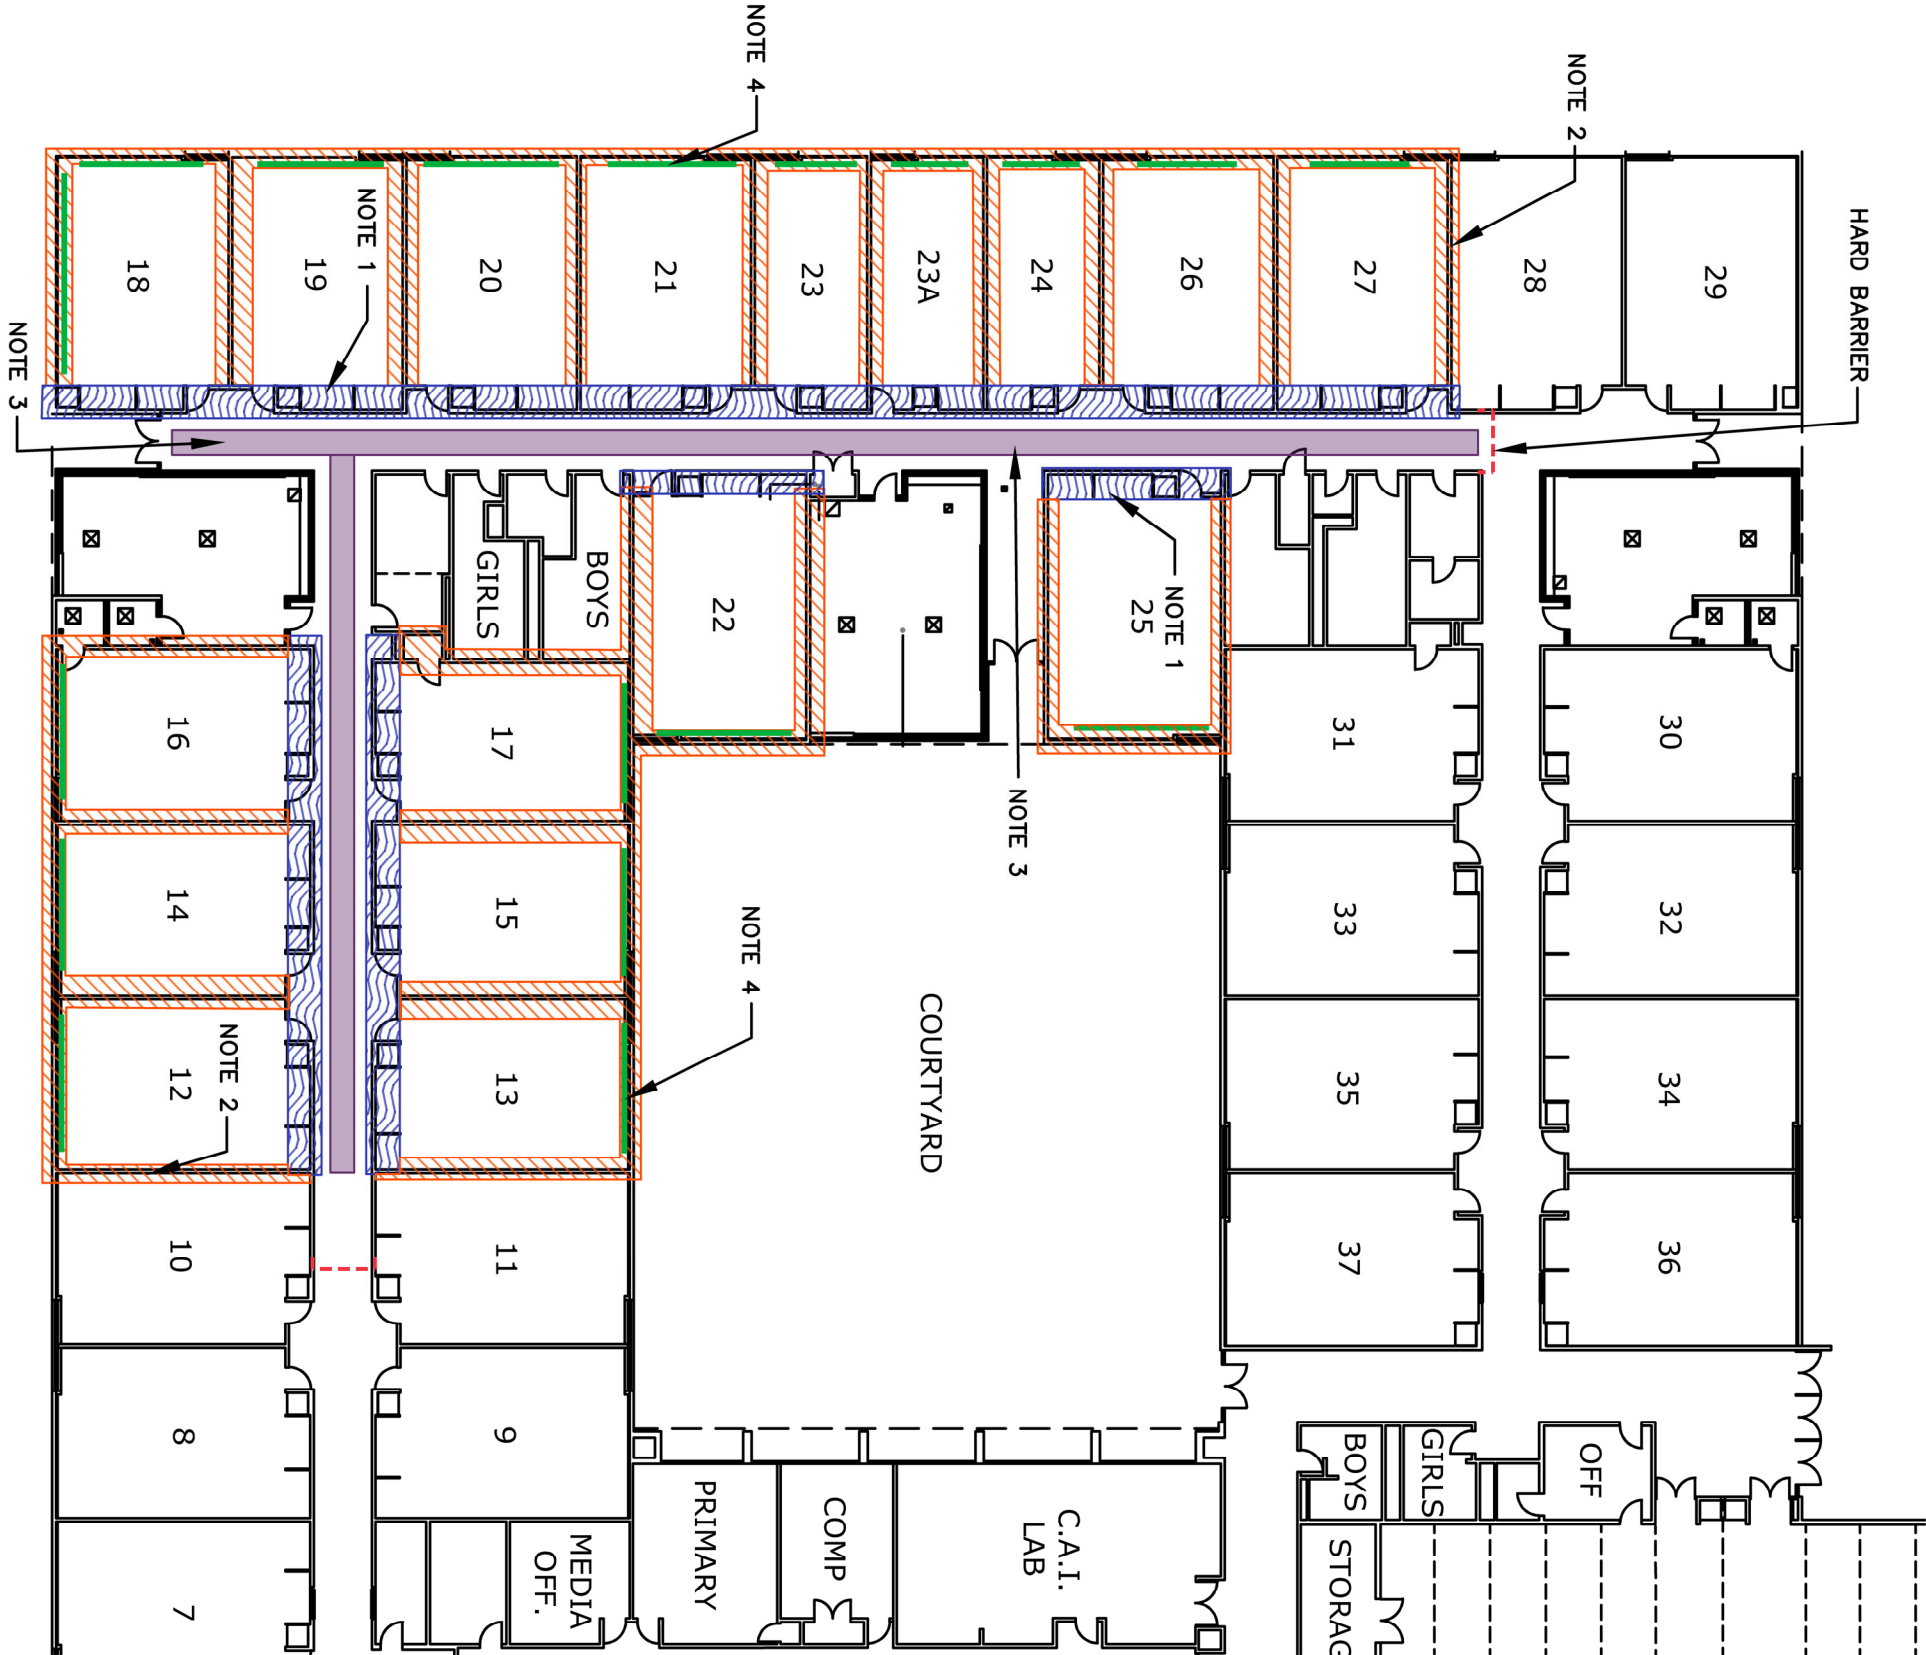

LEGEND



NOTE -01 -
REMOVE VINYL COVERING AND DRYWALL/ASBESTOS
TAPING COMPOUND SOFFITS IN CLASSROOMS AND
CLASSROOM ENTRANCES IN ENTIRETY
REMOVE WALLBOARD AT CLASSROOM ENTRANCES IN
ENTIRETY
REMOVE WATER STAINED AND/OR MOLD GROWTH
IMPACTED PIPE INSULATION ABOVE SOFFIT
CLEAN AND DISINFECT AREA



NOTE-02 -
REMOVE TACKBOARD, ASBESTOS GLUE DAUBS, AND
DRYWALL/ASBESTOS TAPING COMPOUND IN ENTIRETY
REMOVE WATER IMPACTED AND/OR MOLD GROWTH
IMPACTED RIGID INSULATION
CLEAN AND DISINFECT AREA



NOTE -03 -
REMOVE TACKBOARDS AND ASBESTOS GLUE DAUBS IN
CORRIDORS IN ENTIRETY
CLEAN AND DISINFECT AREA




NOTE-04 -
REMOVE ASBESTOS CEMENT RADIATOR BOARDS



HARD BARRIER

DRAFT - 5/28/19 - Owner/CM Review

AREA SHOWN

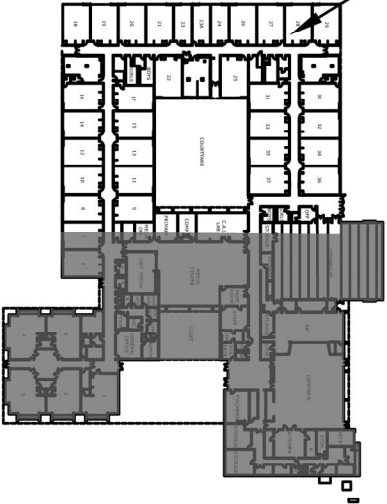

DAVENPORT RIDGE ELEMENTARY SCHOOL STAMFORD, CONNECTICUT	
SUMMER 2019 WORK	
DATE: 05/28/2019	Tighe&Bond Engineers Environmental Specialists
SCALE: NOT TO SCALE	
FIGURE: 3.2	