



THE OLD TOWNE HOTEL
160 ATLANTIC ST.
STAMFORD, CT

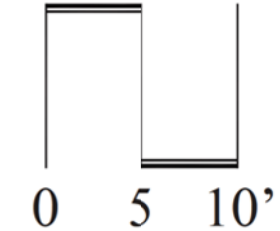


OLD TOWN SQUARE, LLC
DO H. CHUNG & PARTNERS

SKETCH SITE PLAN
 S: 1" = 10'
 DATE: 8-15-2021

S - 1

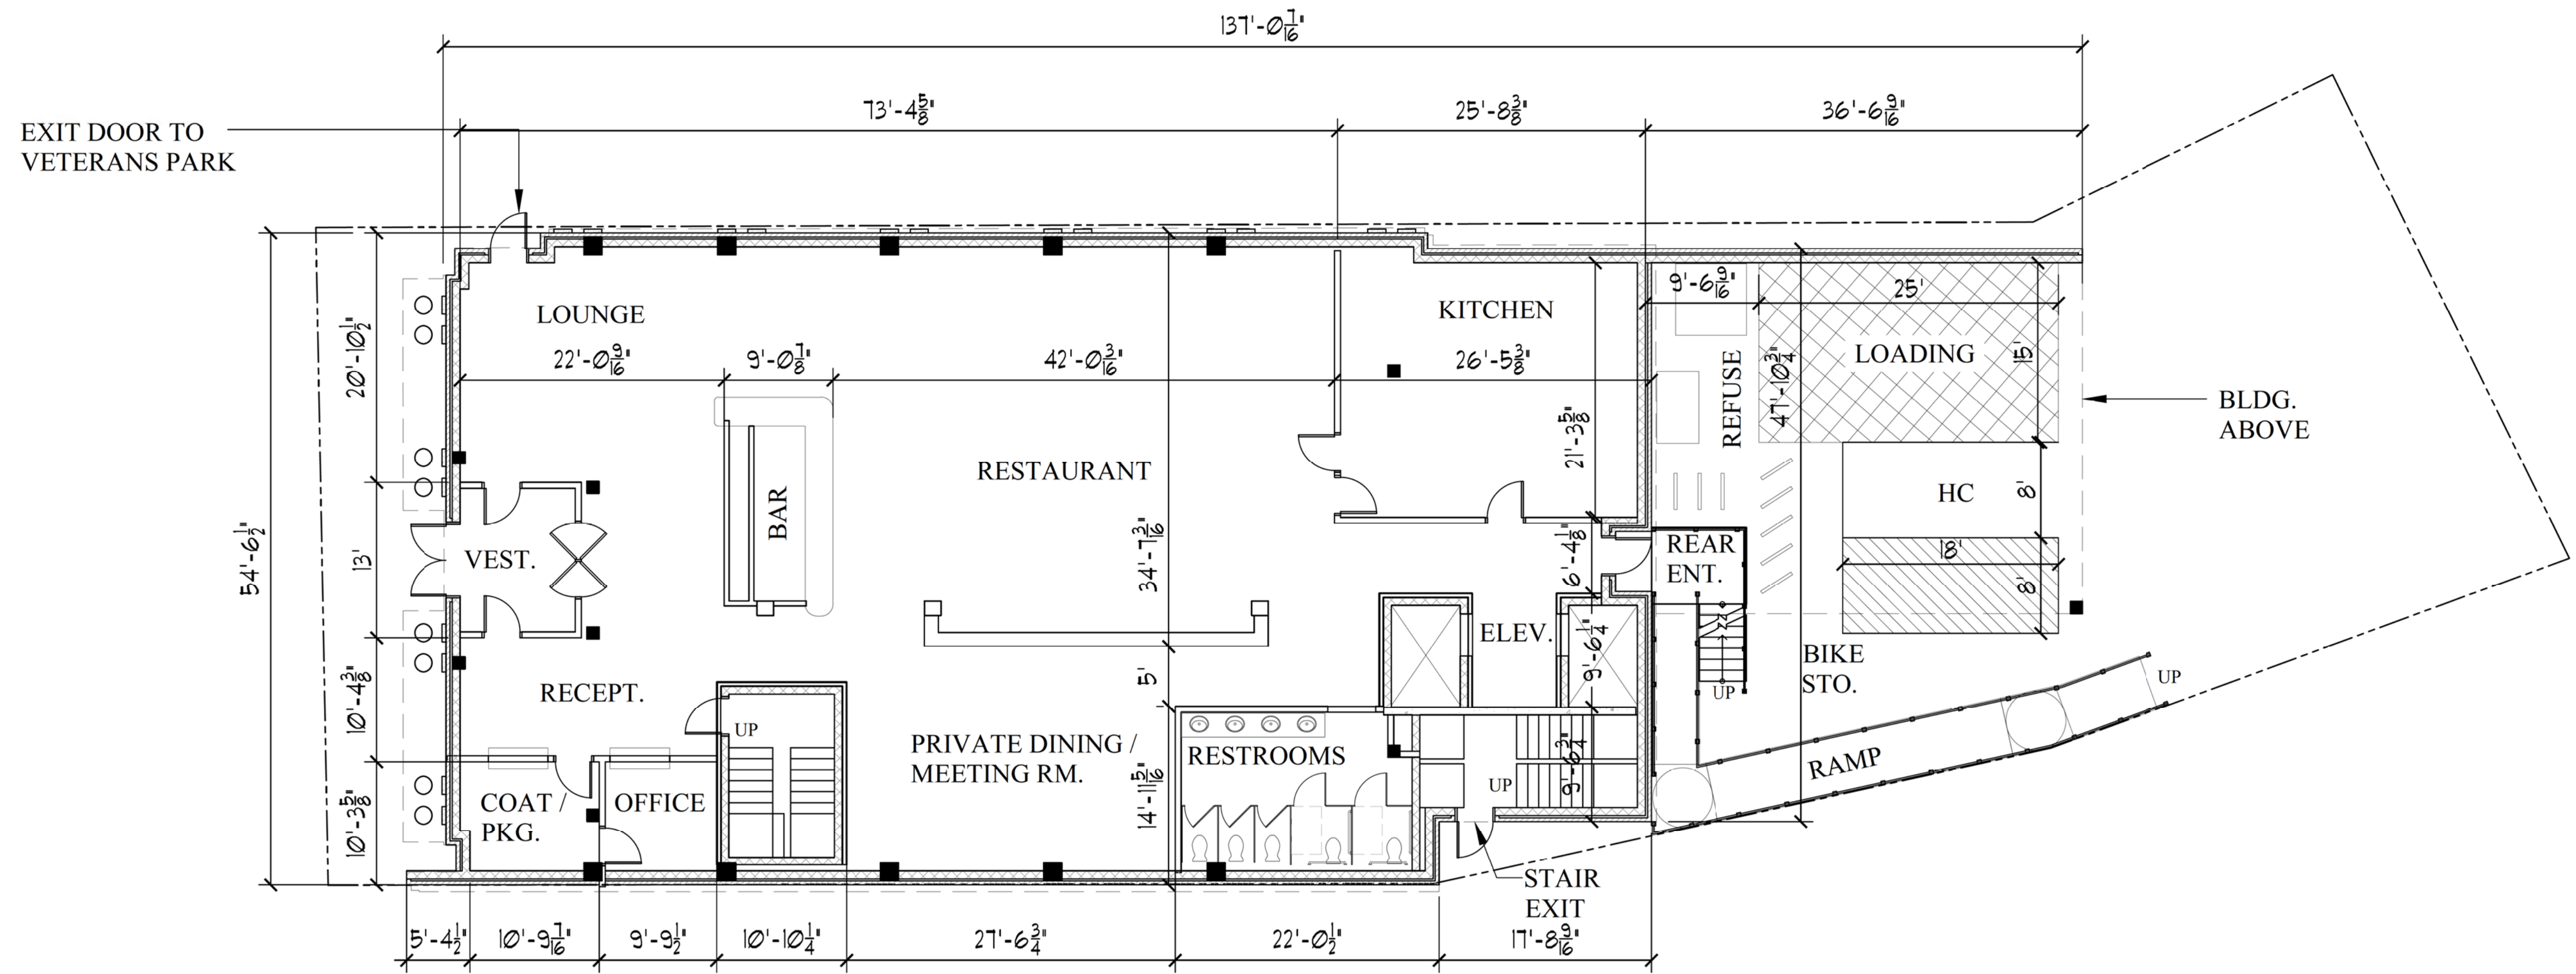


THE OLD TOWNE HOTEL
 160 ATLANTIC ST.
 STAMFORD, CT

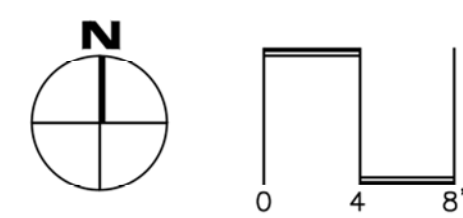


OLD TOWN SQUARE, LLC
 DO H. CHUNG & PARTNERS

GROUND FL. PLAN
 S: 1/8" = 1'-0"
 DATE: 8-6-2021

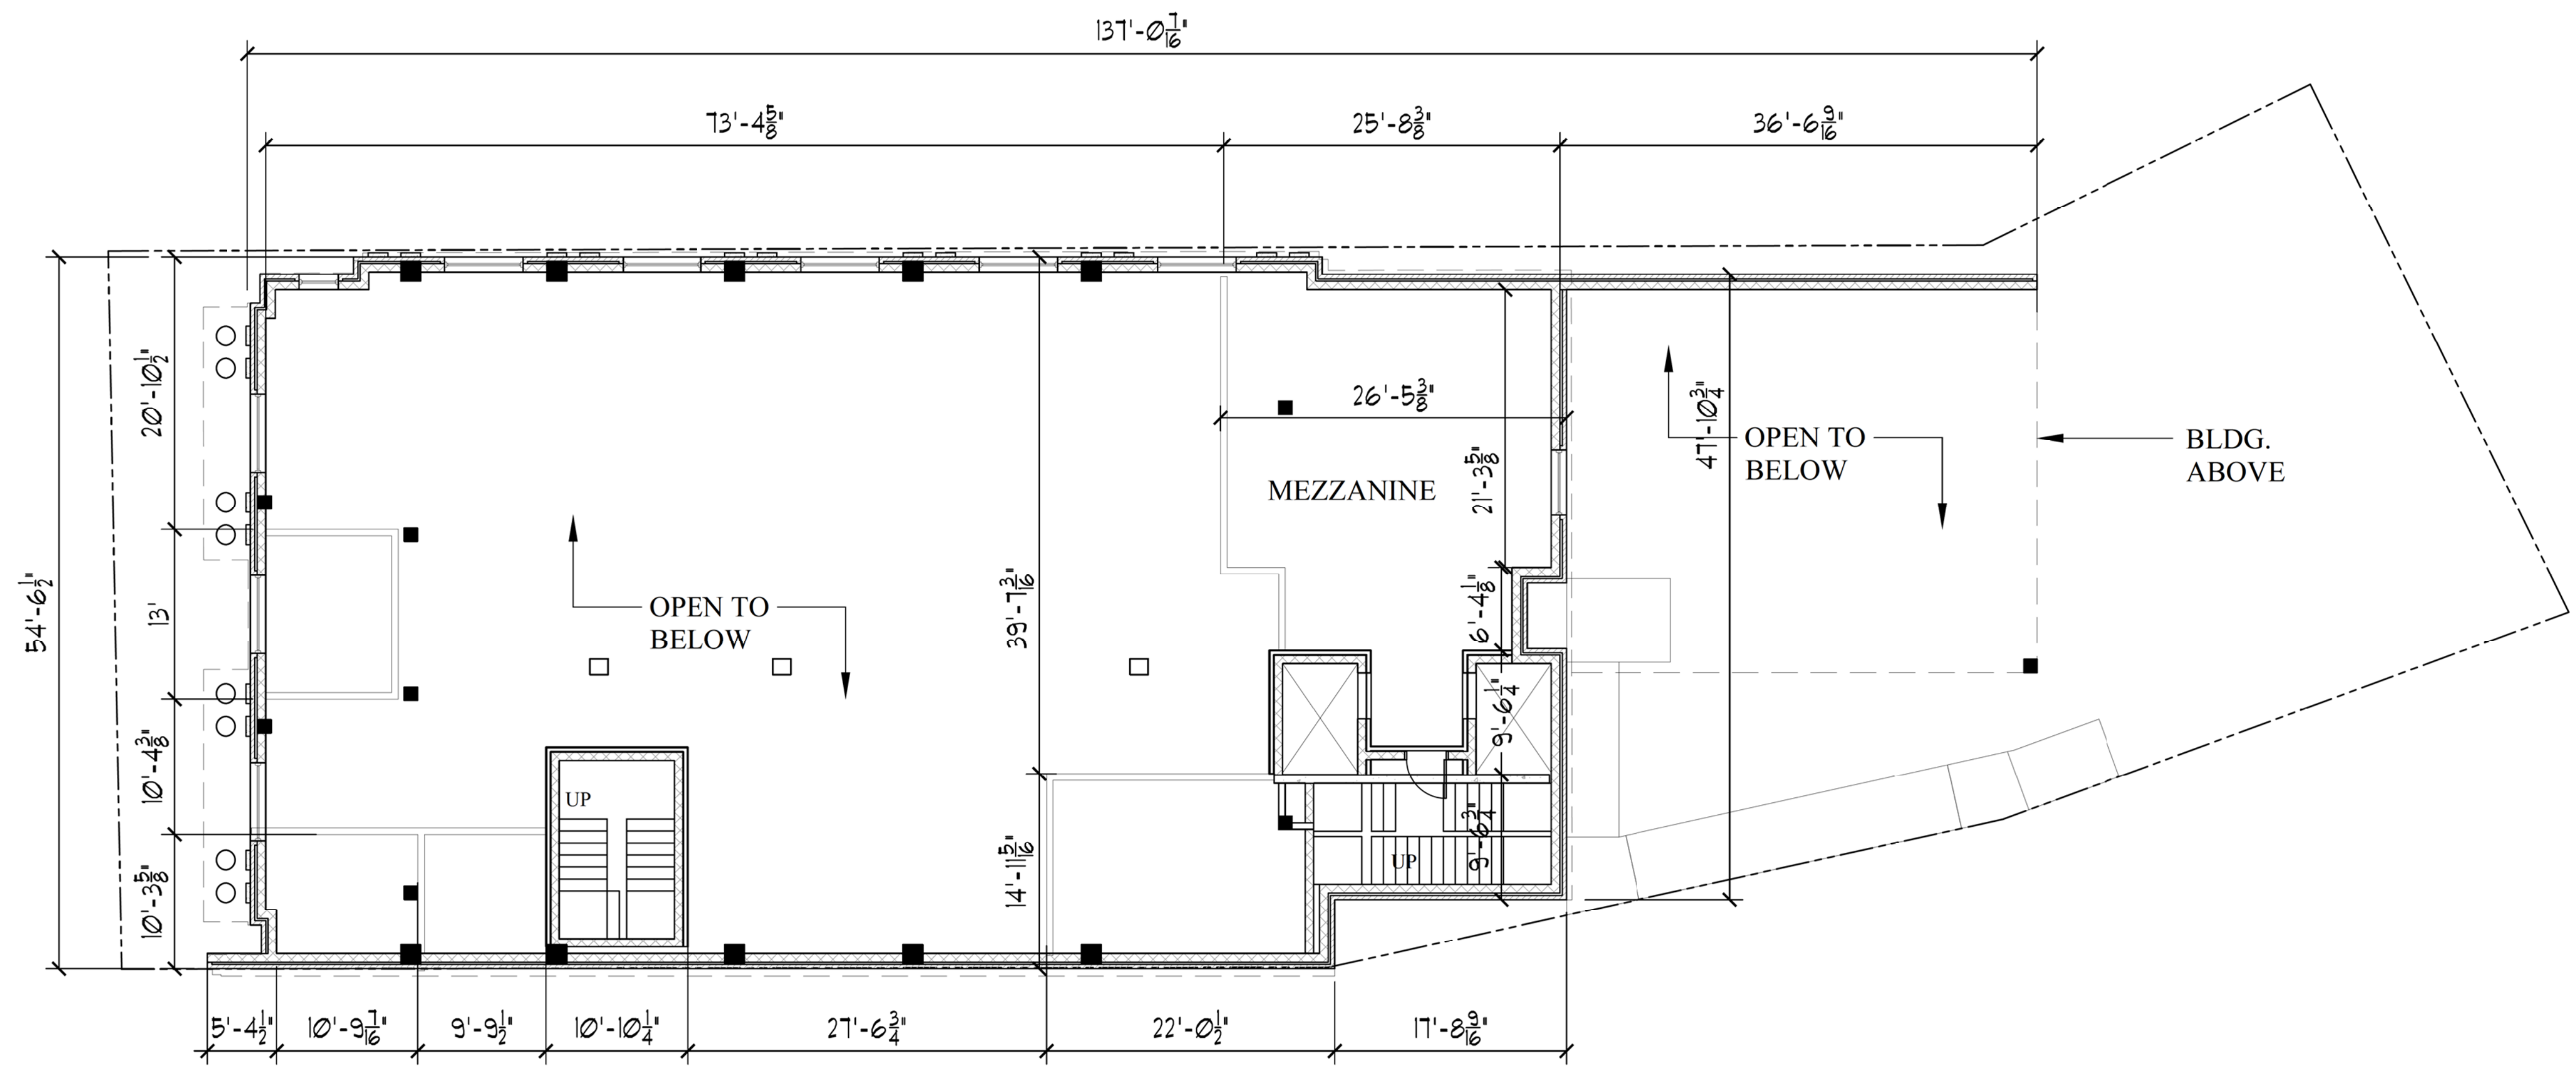


THE OLD TOWNE HOTEL
 160 ATLANTIC ST.
 STAMFORD, CT

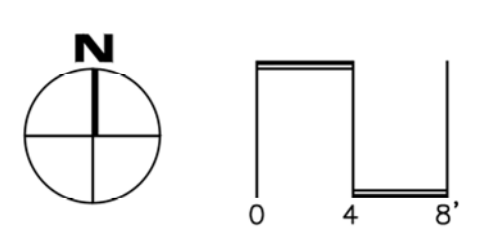


OLD TOWN SQUARE, LLC
 DO H. CHUNG & PARTNERS

2ND. FL. PLAN
 S: 1/8" = 1'-0"
 DATE: 8-6-2021

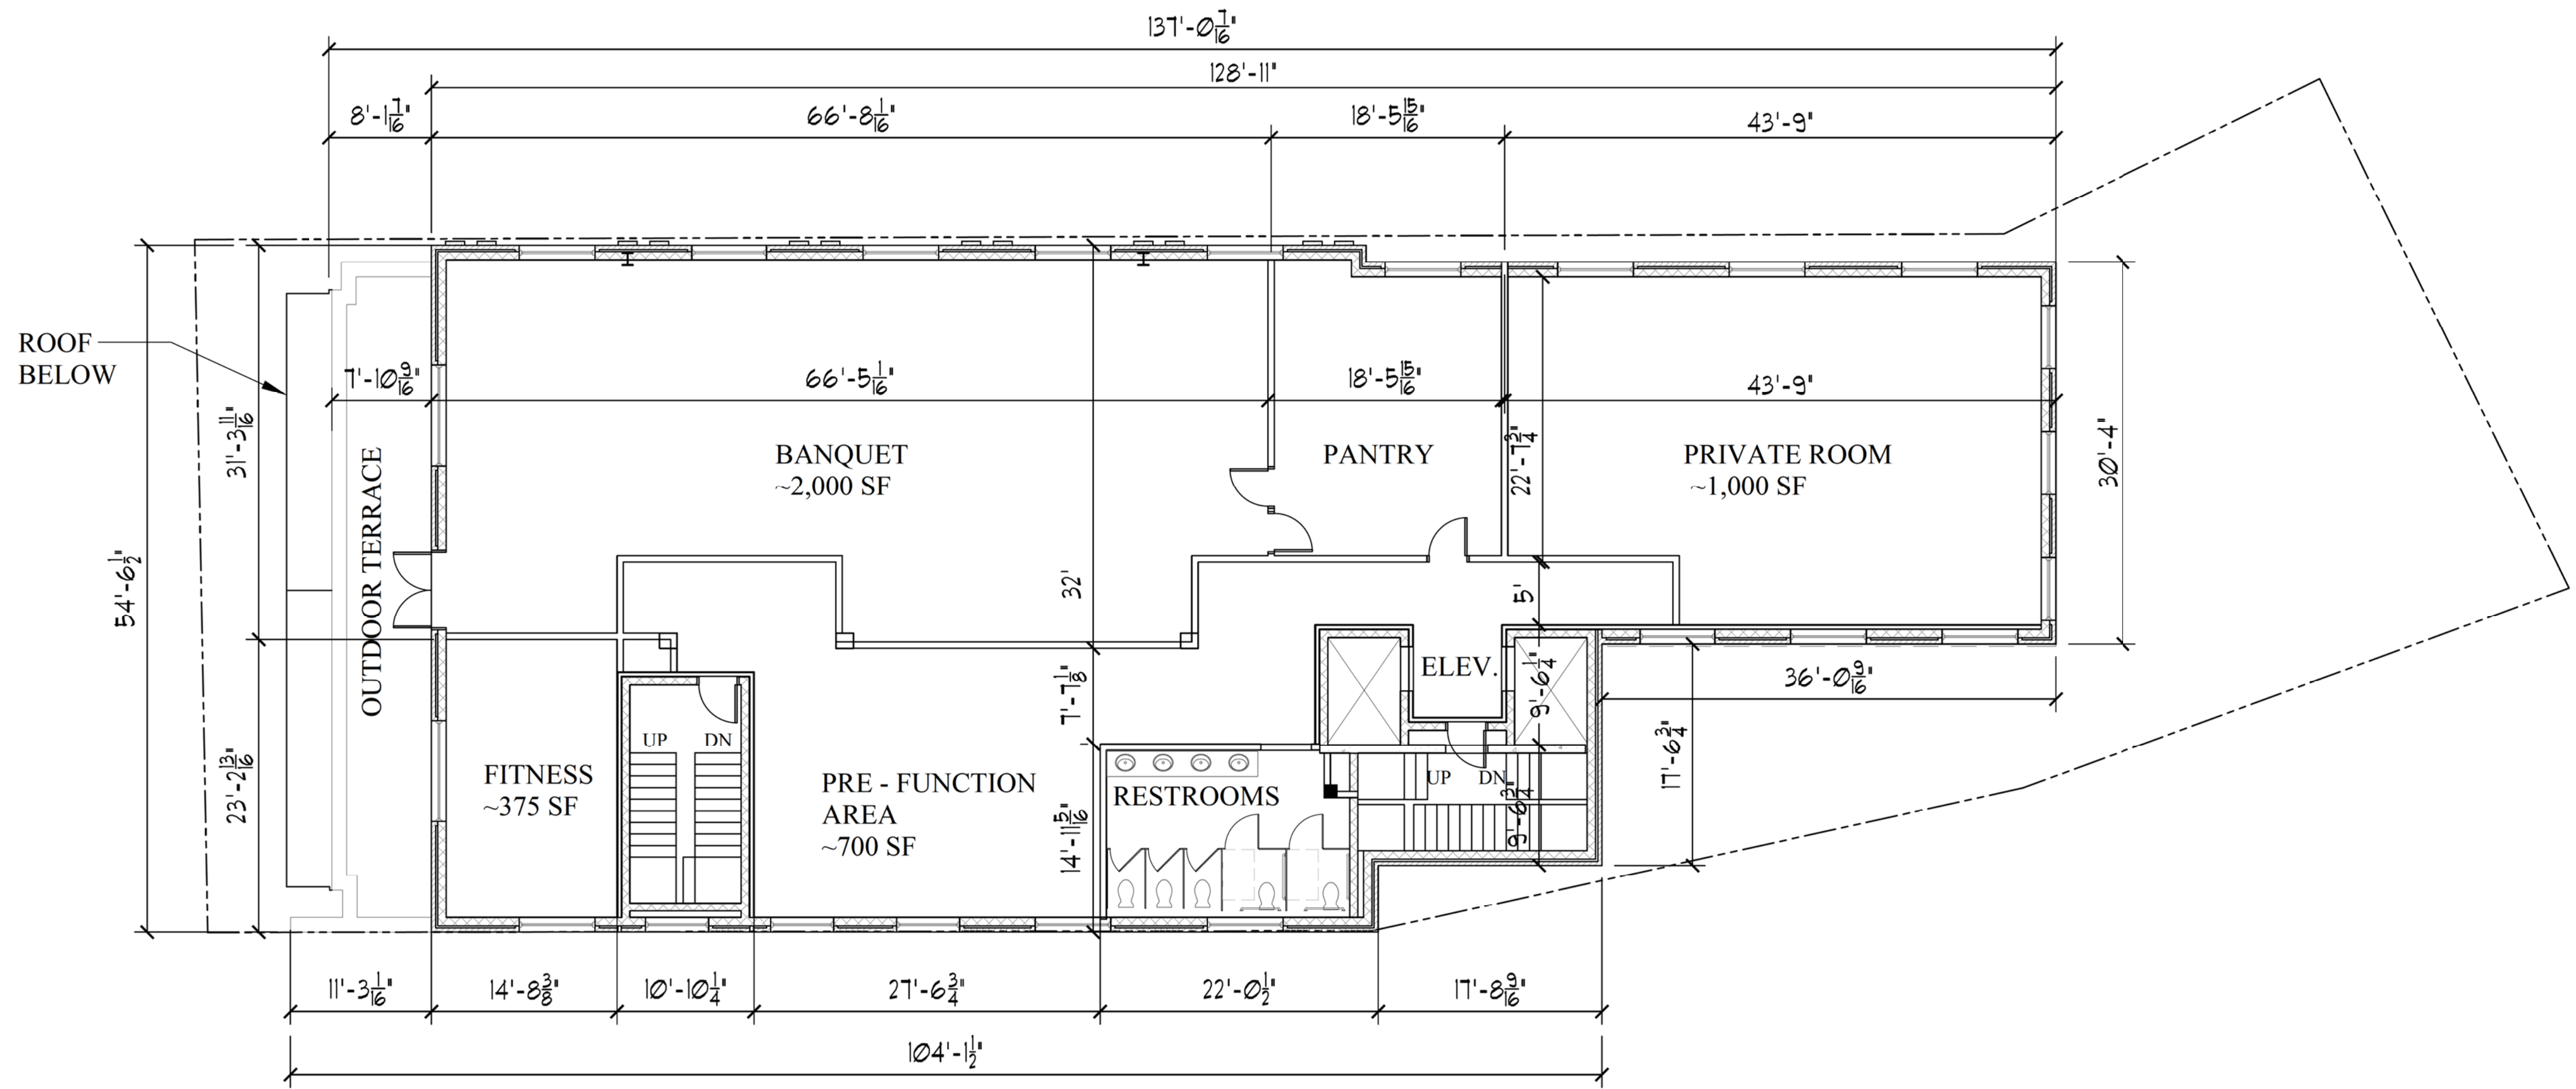


THE OLD TOWNE HOTEL
 160 ATLANTIC ST.
 STAMFORD, CT

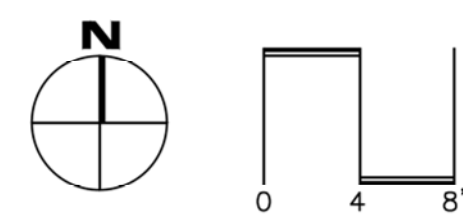


OLD TOWN SQUARE, LLC
 DO H. CHUNG & PARTNERS

3RD. FL. PLAN
 S: 1/8" = 1'-0"
 DATE: 8-6-2021

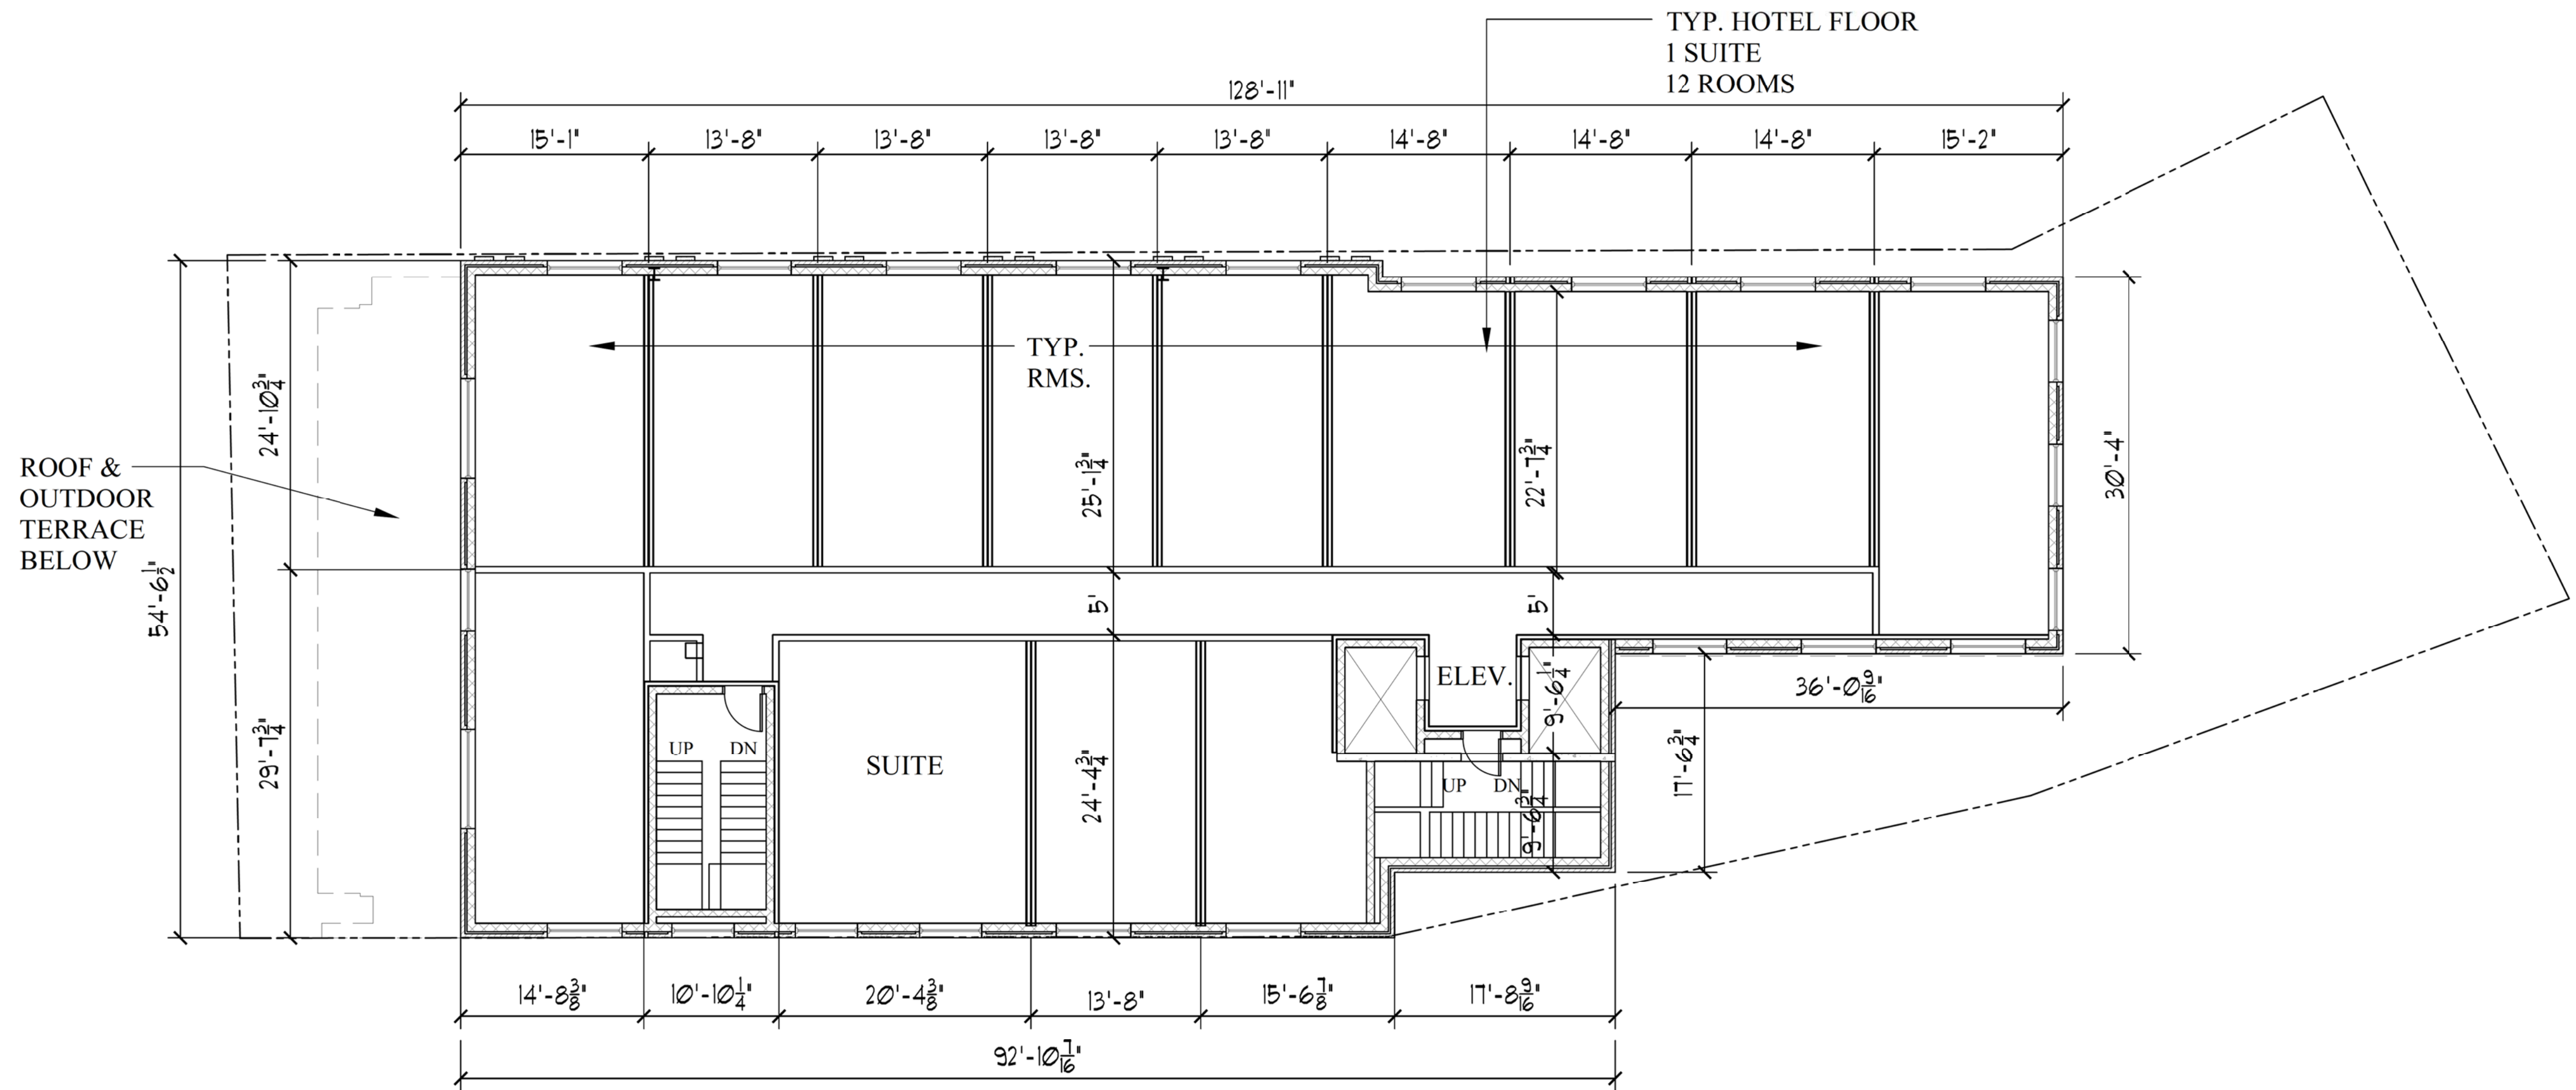


THE OLD TOWNE HOTEL
 160 ATLANTIC ST.
 STAMFORD, CT

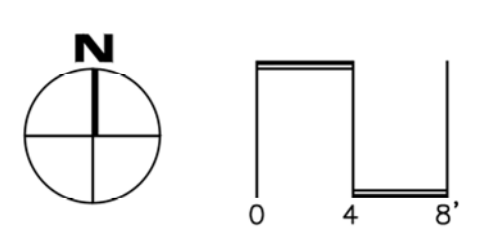


OLD TOWN SQUARE, LLC
 DO H. CHUNG & PARTNERS

4TH - 10TH. FL. PLAN
 S: 1/8" = 1'-0"
 DATE: 8-6-2021

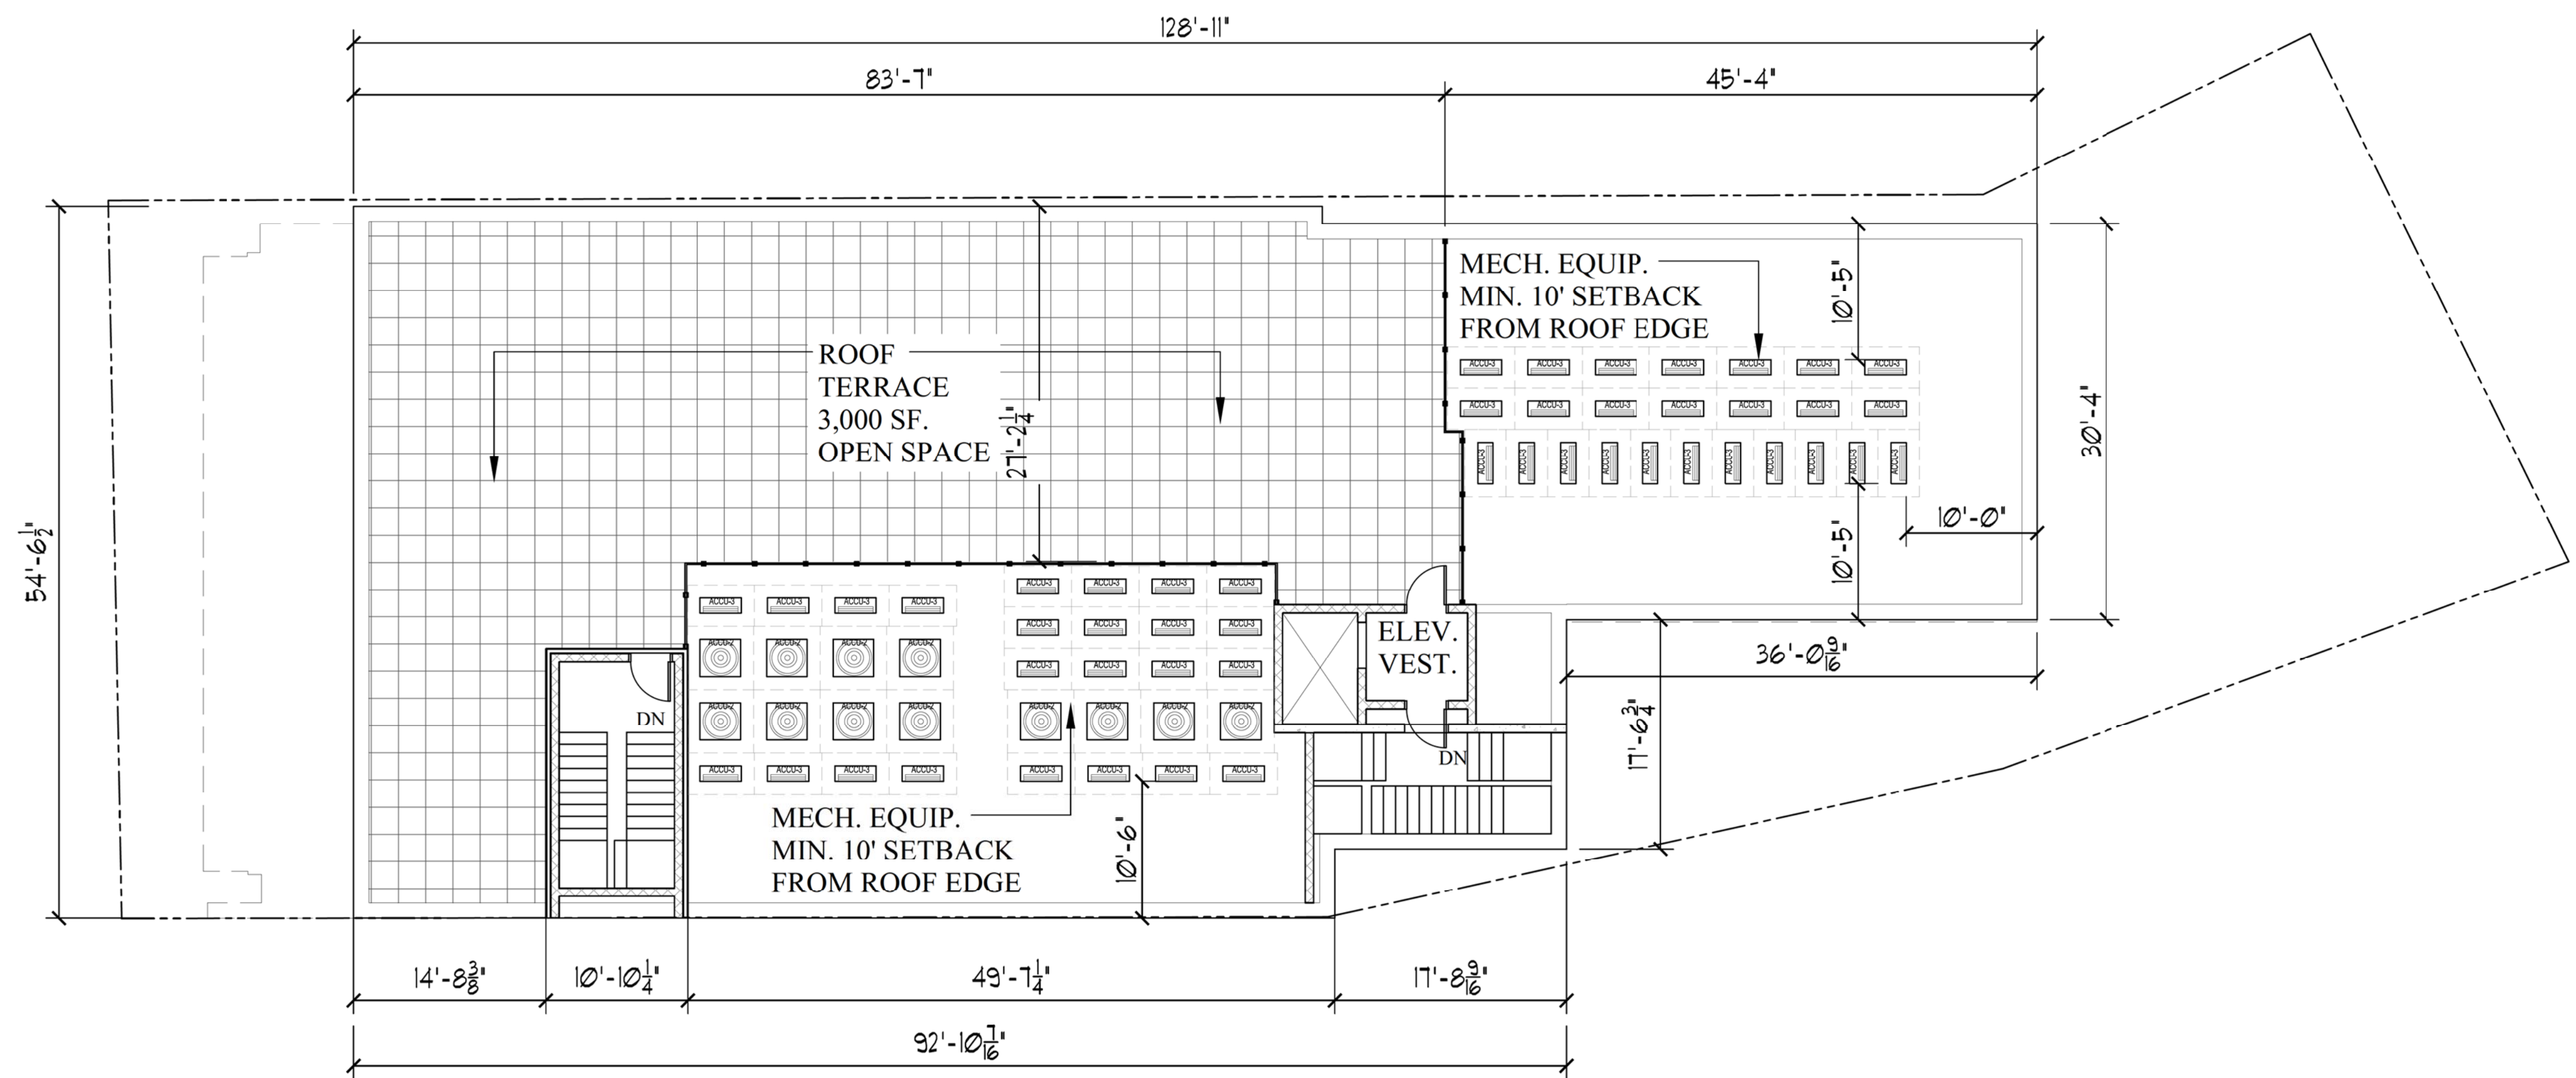


THE OLD TOWNE HOTEL
 160 ATLANTIC ST.
 STAMFORD, CT

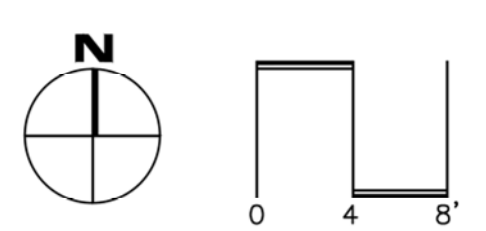

OLD TOWN SQUARE, LLC
 DO H. CHUNG & PARTNERS

ROOF PLAN
 S: 1/8" = 1'-0"
 DATE: 8-6-2021

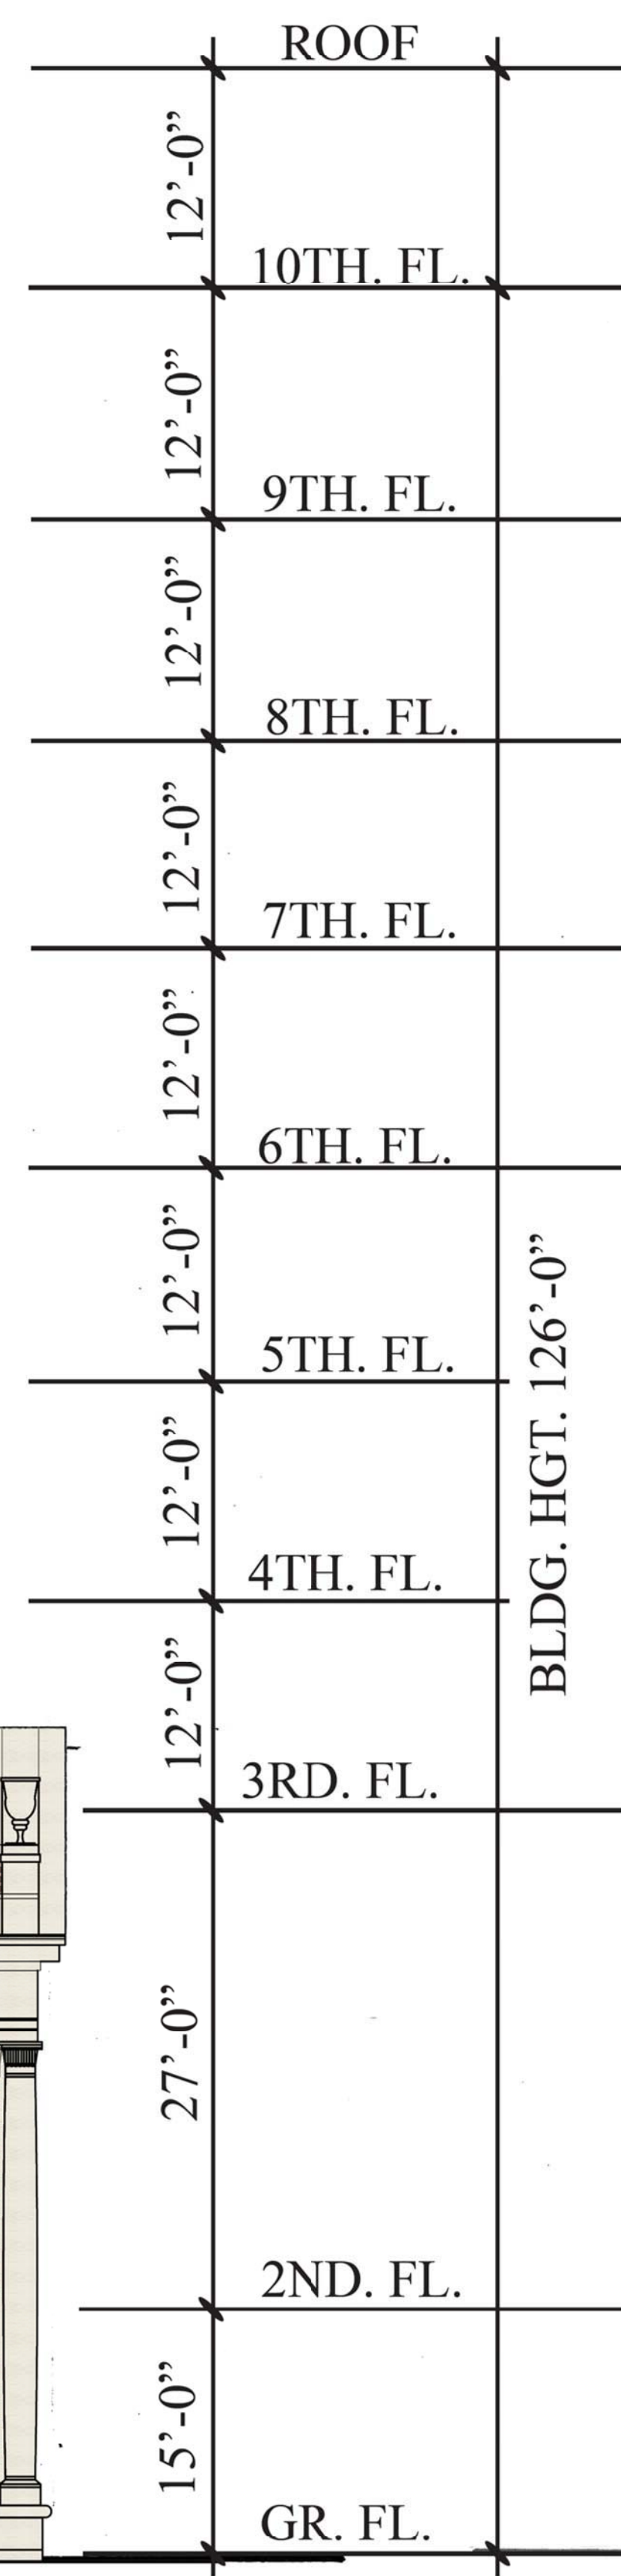


EXTERIOR SCONCES

NORTH/SIDE ELEVATION

WEST/SIDE ELEVATION

THE OLD TOWNE HOTEL
160 ATLANTIC ST.
STAMFORD, CT

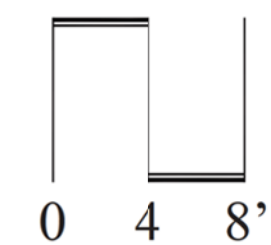


OLD TOWN SQUARE, LLC
DO H. CHUNG & PARTNERS

PROPOSED ELEVATIONS
S: 1/8" = 1'-0"
DATE: 6-11-2021




SOUTH/FRONT ELEVATION

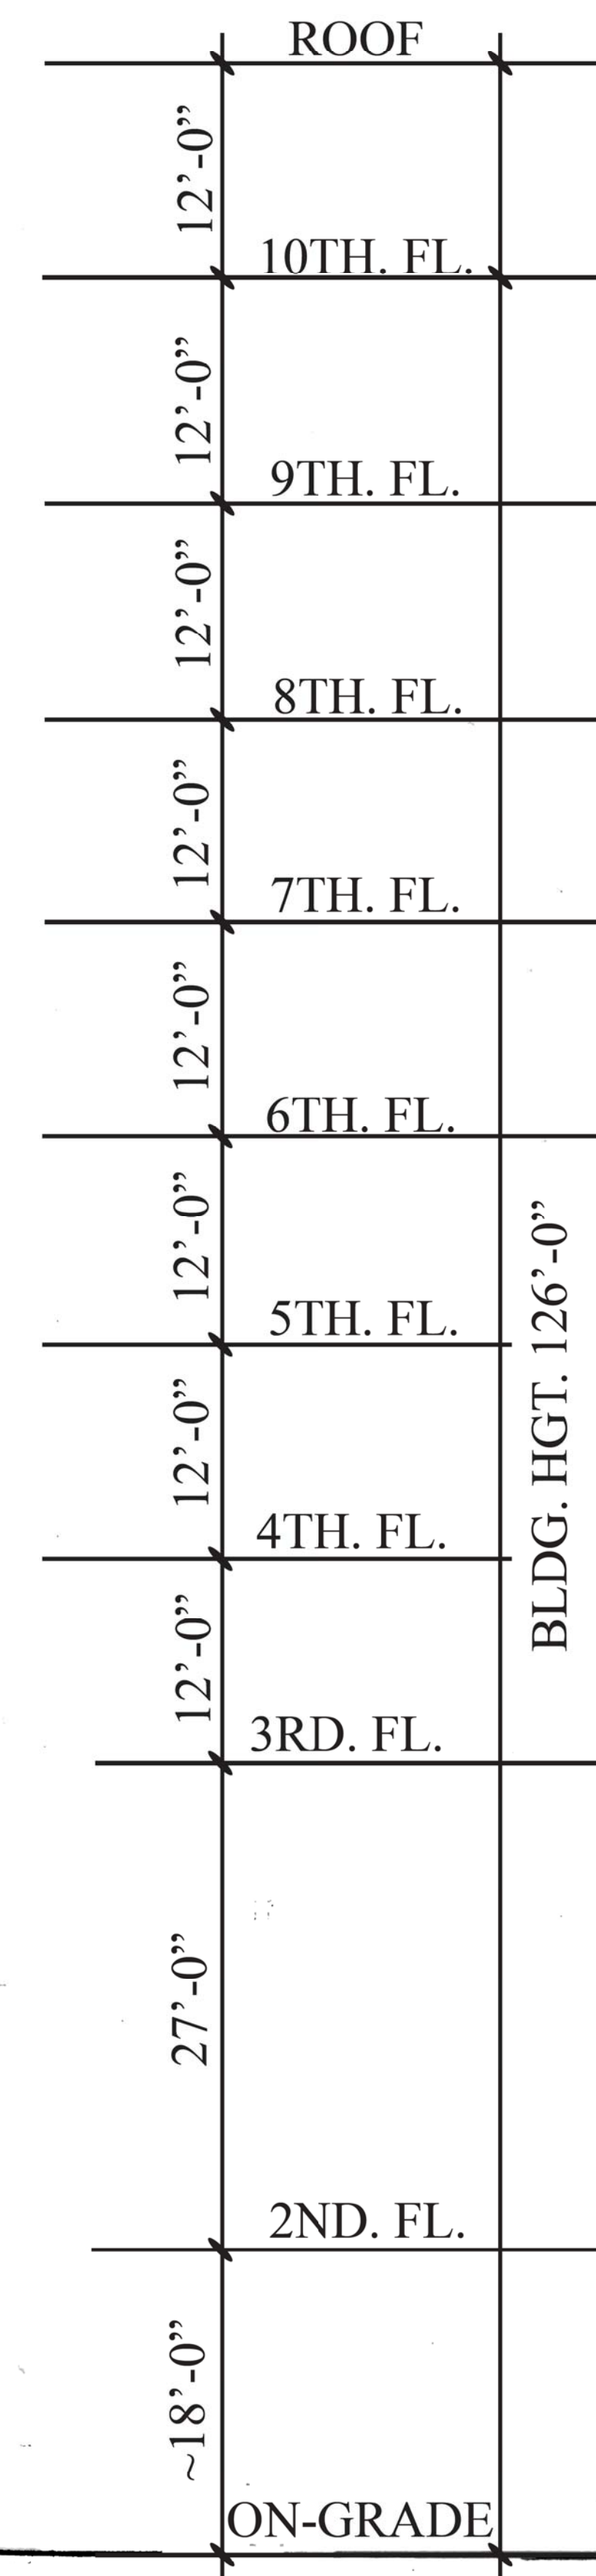



EAST/SIDE ELEVATION

THE OLD TOWNE HOTEL
160 ATLANTIC ST.
STAMFORD, CT

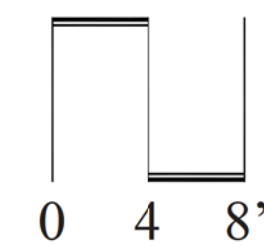


OLD TOWN SQUARE, LLC
DO H. CHUNG & PARTNERS

PROPOSED ELEVATIONS
S: 1/8" = 1'-0"
DATE: 6-18-2021

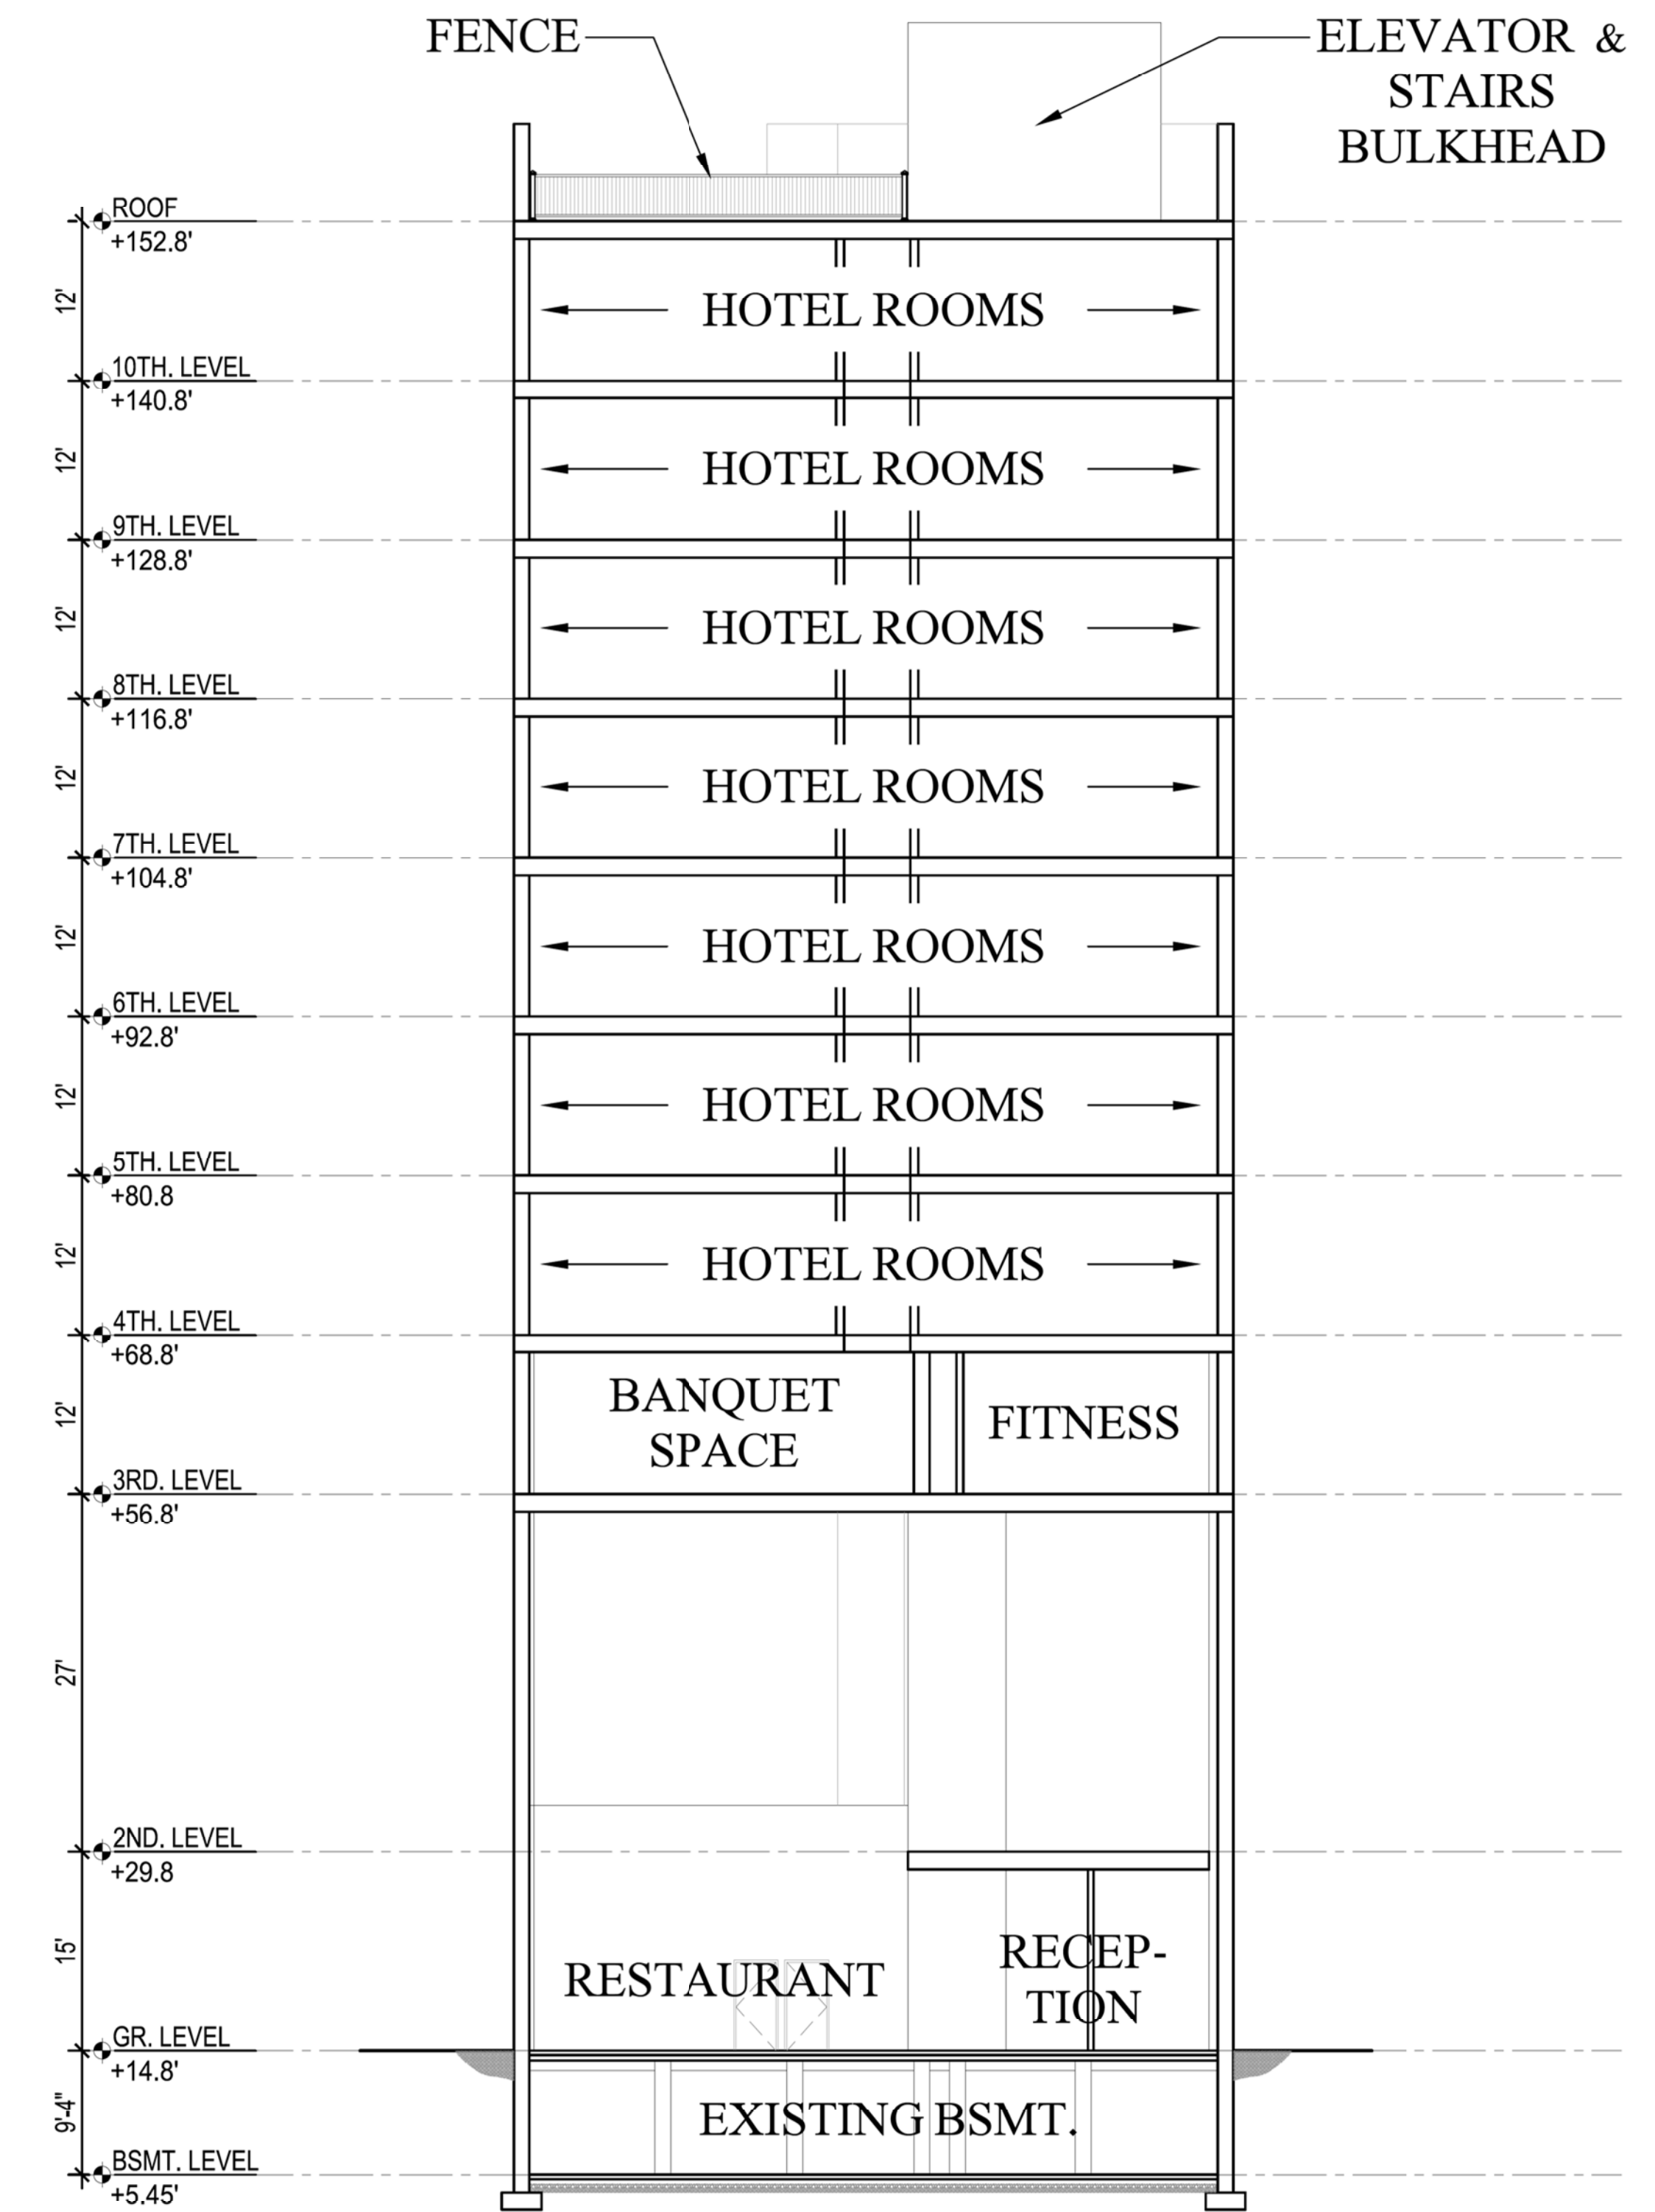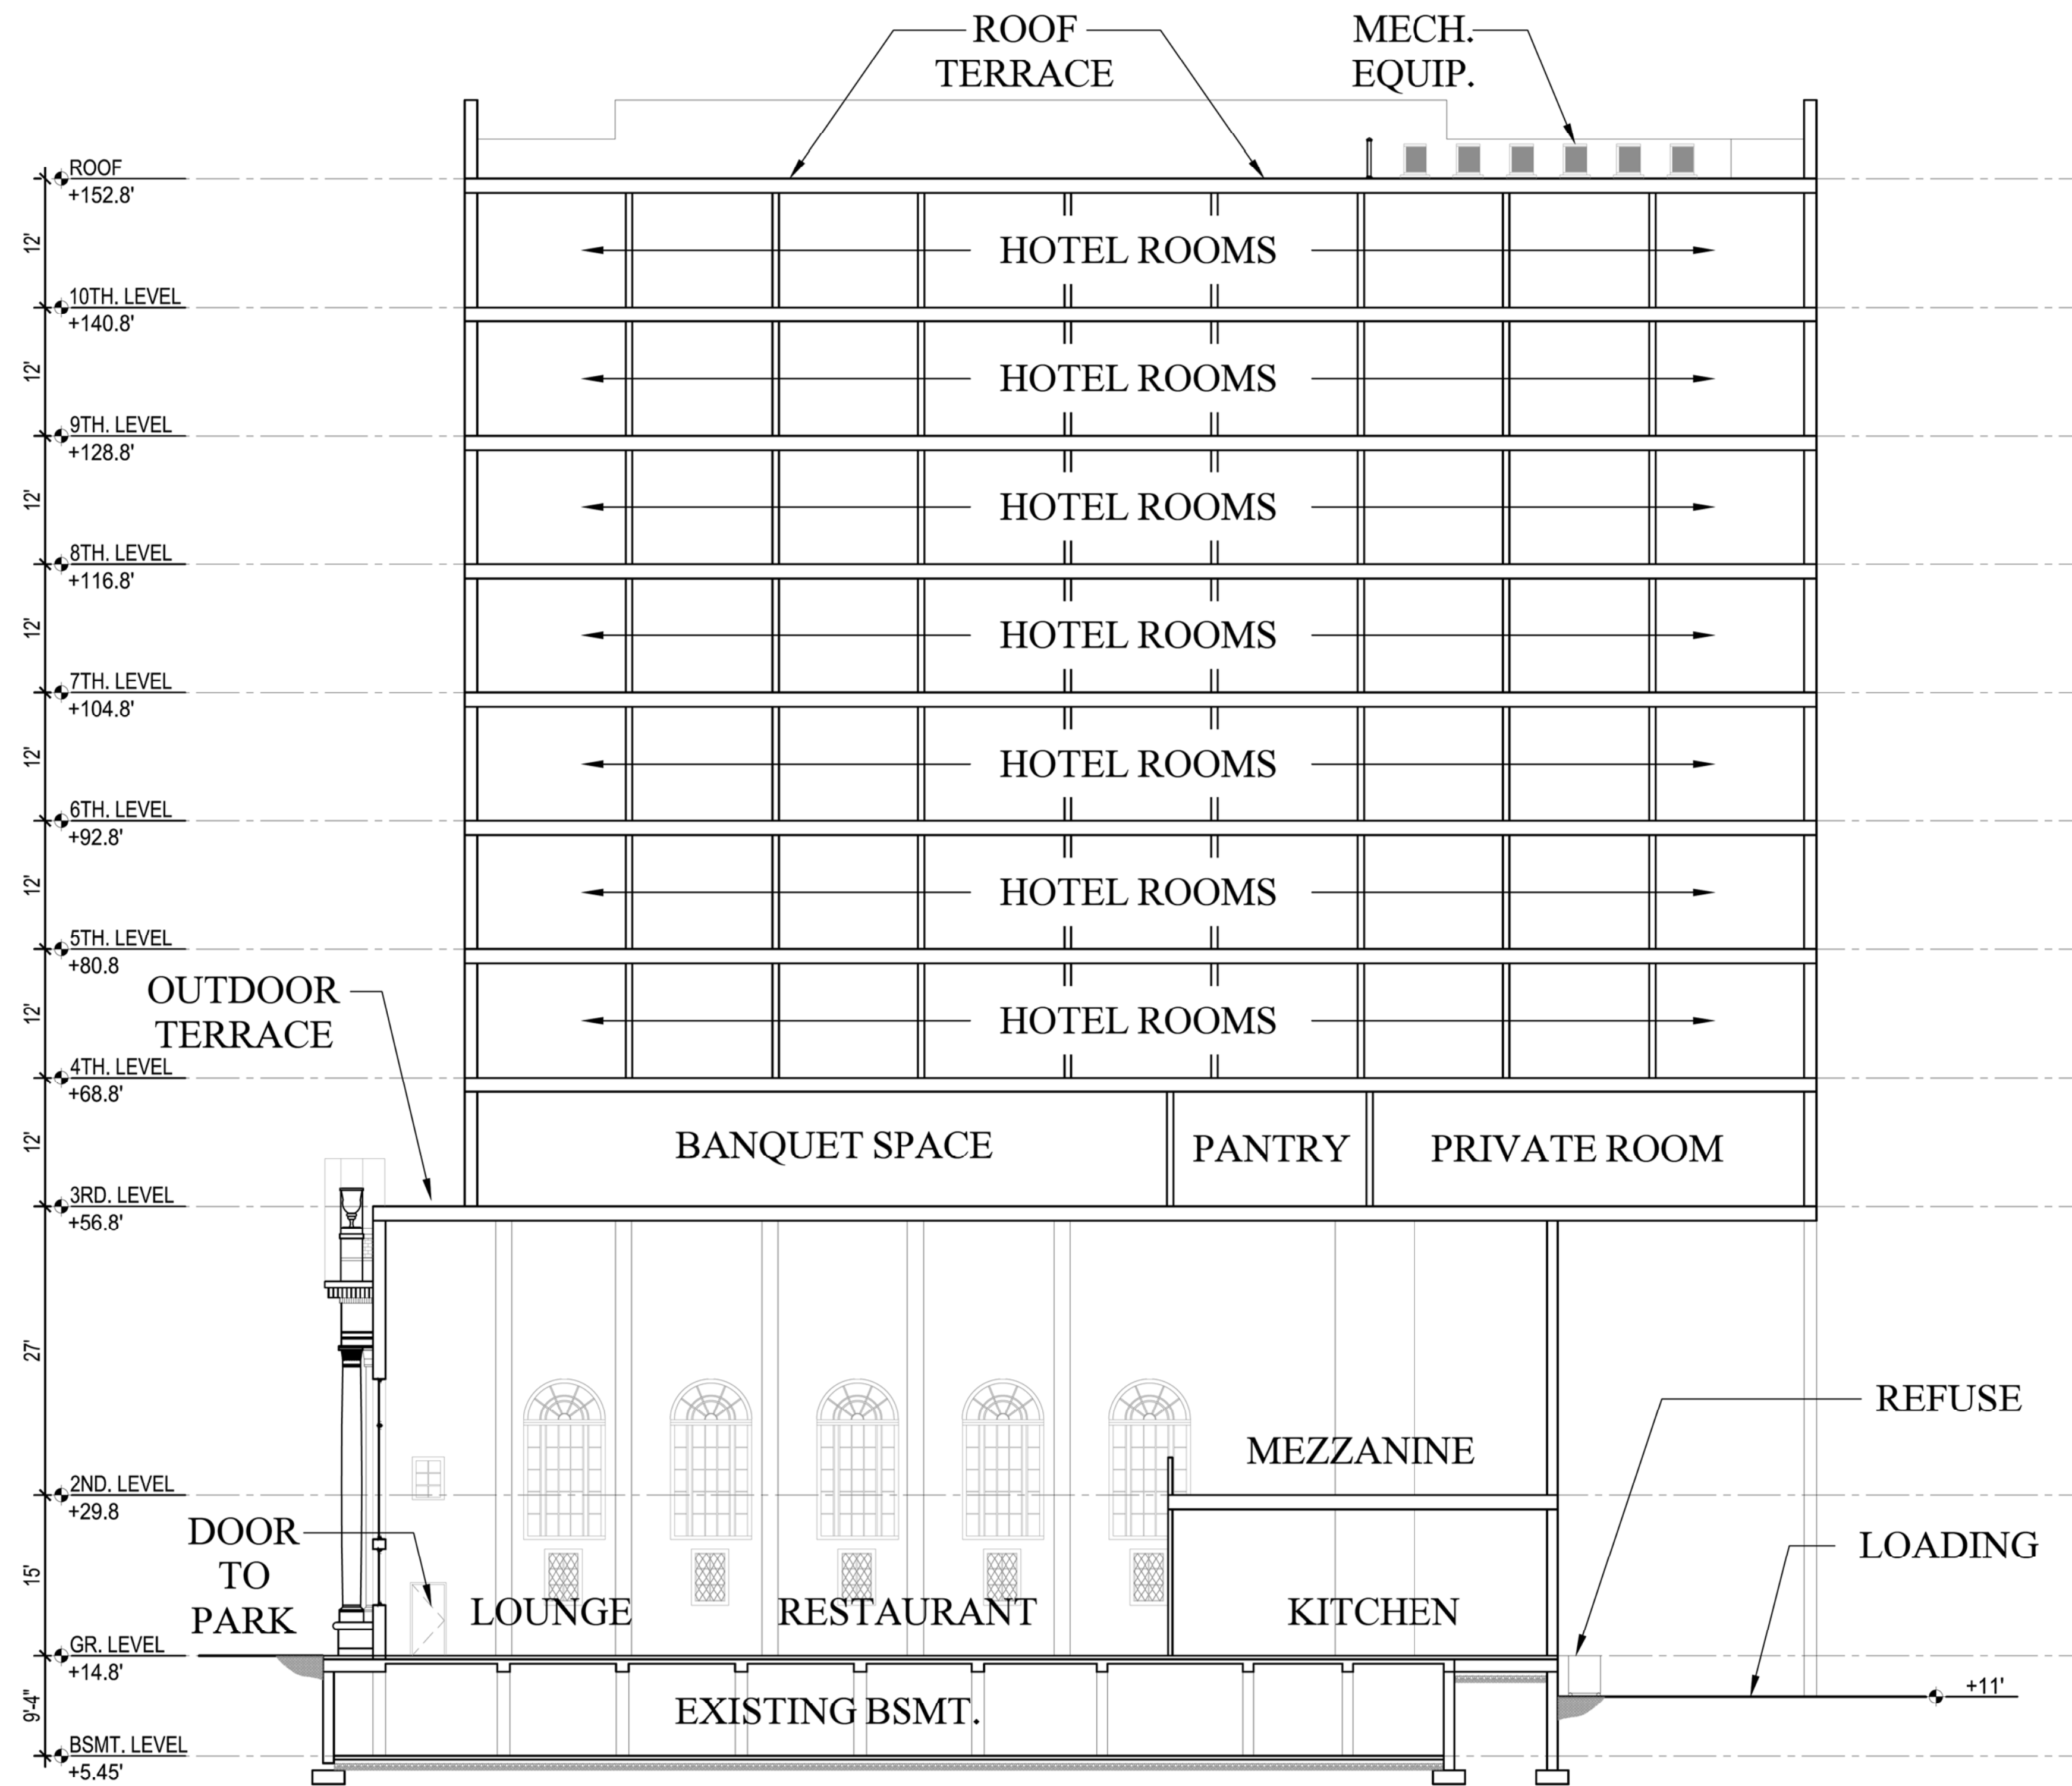

THE OLD TOWNE HOTEL
 160 ATLANTIC ST.
 STAMFORD, CT

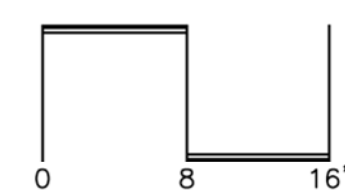

OLD TOWN SQUARE, LLC
 DO H. CHUNG & PARTNERS

TYP. BLDG. SECTIONS
 S: 3/32" = 1'-0"
 DATE: 8-6-2021