


SECOND FLOOR

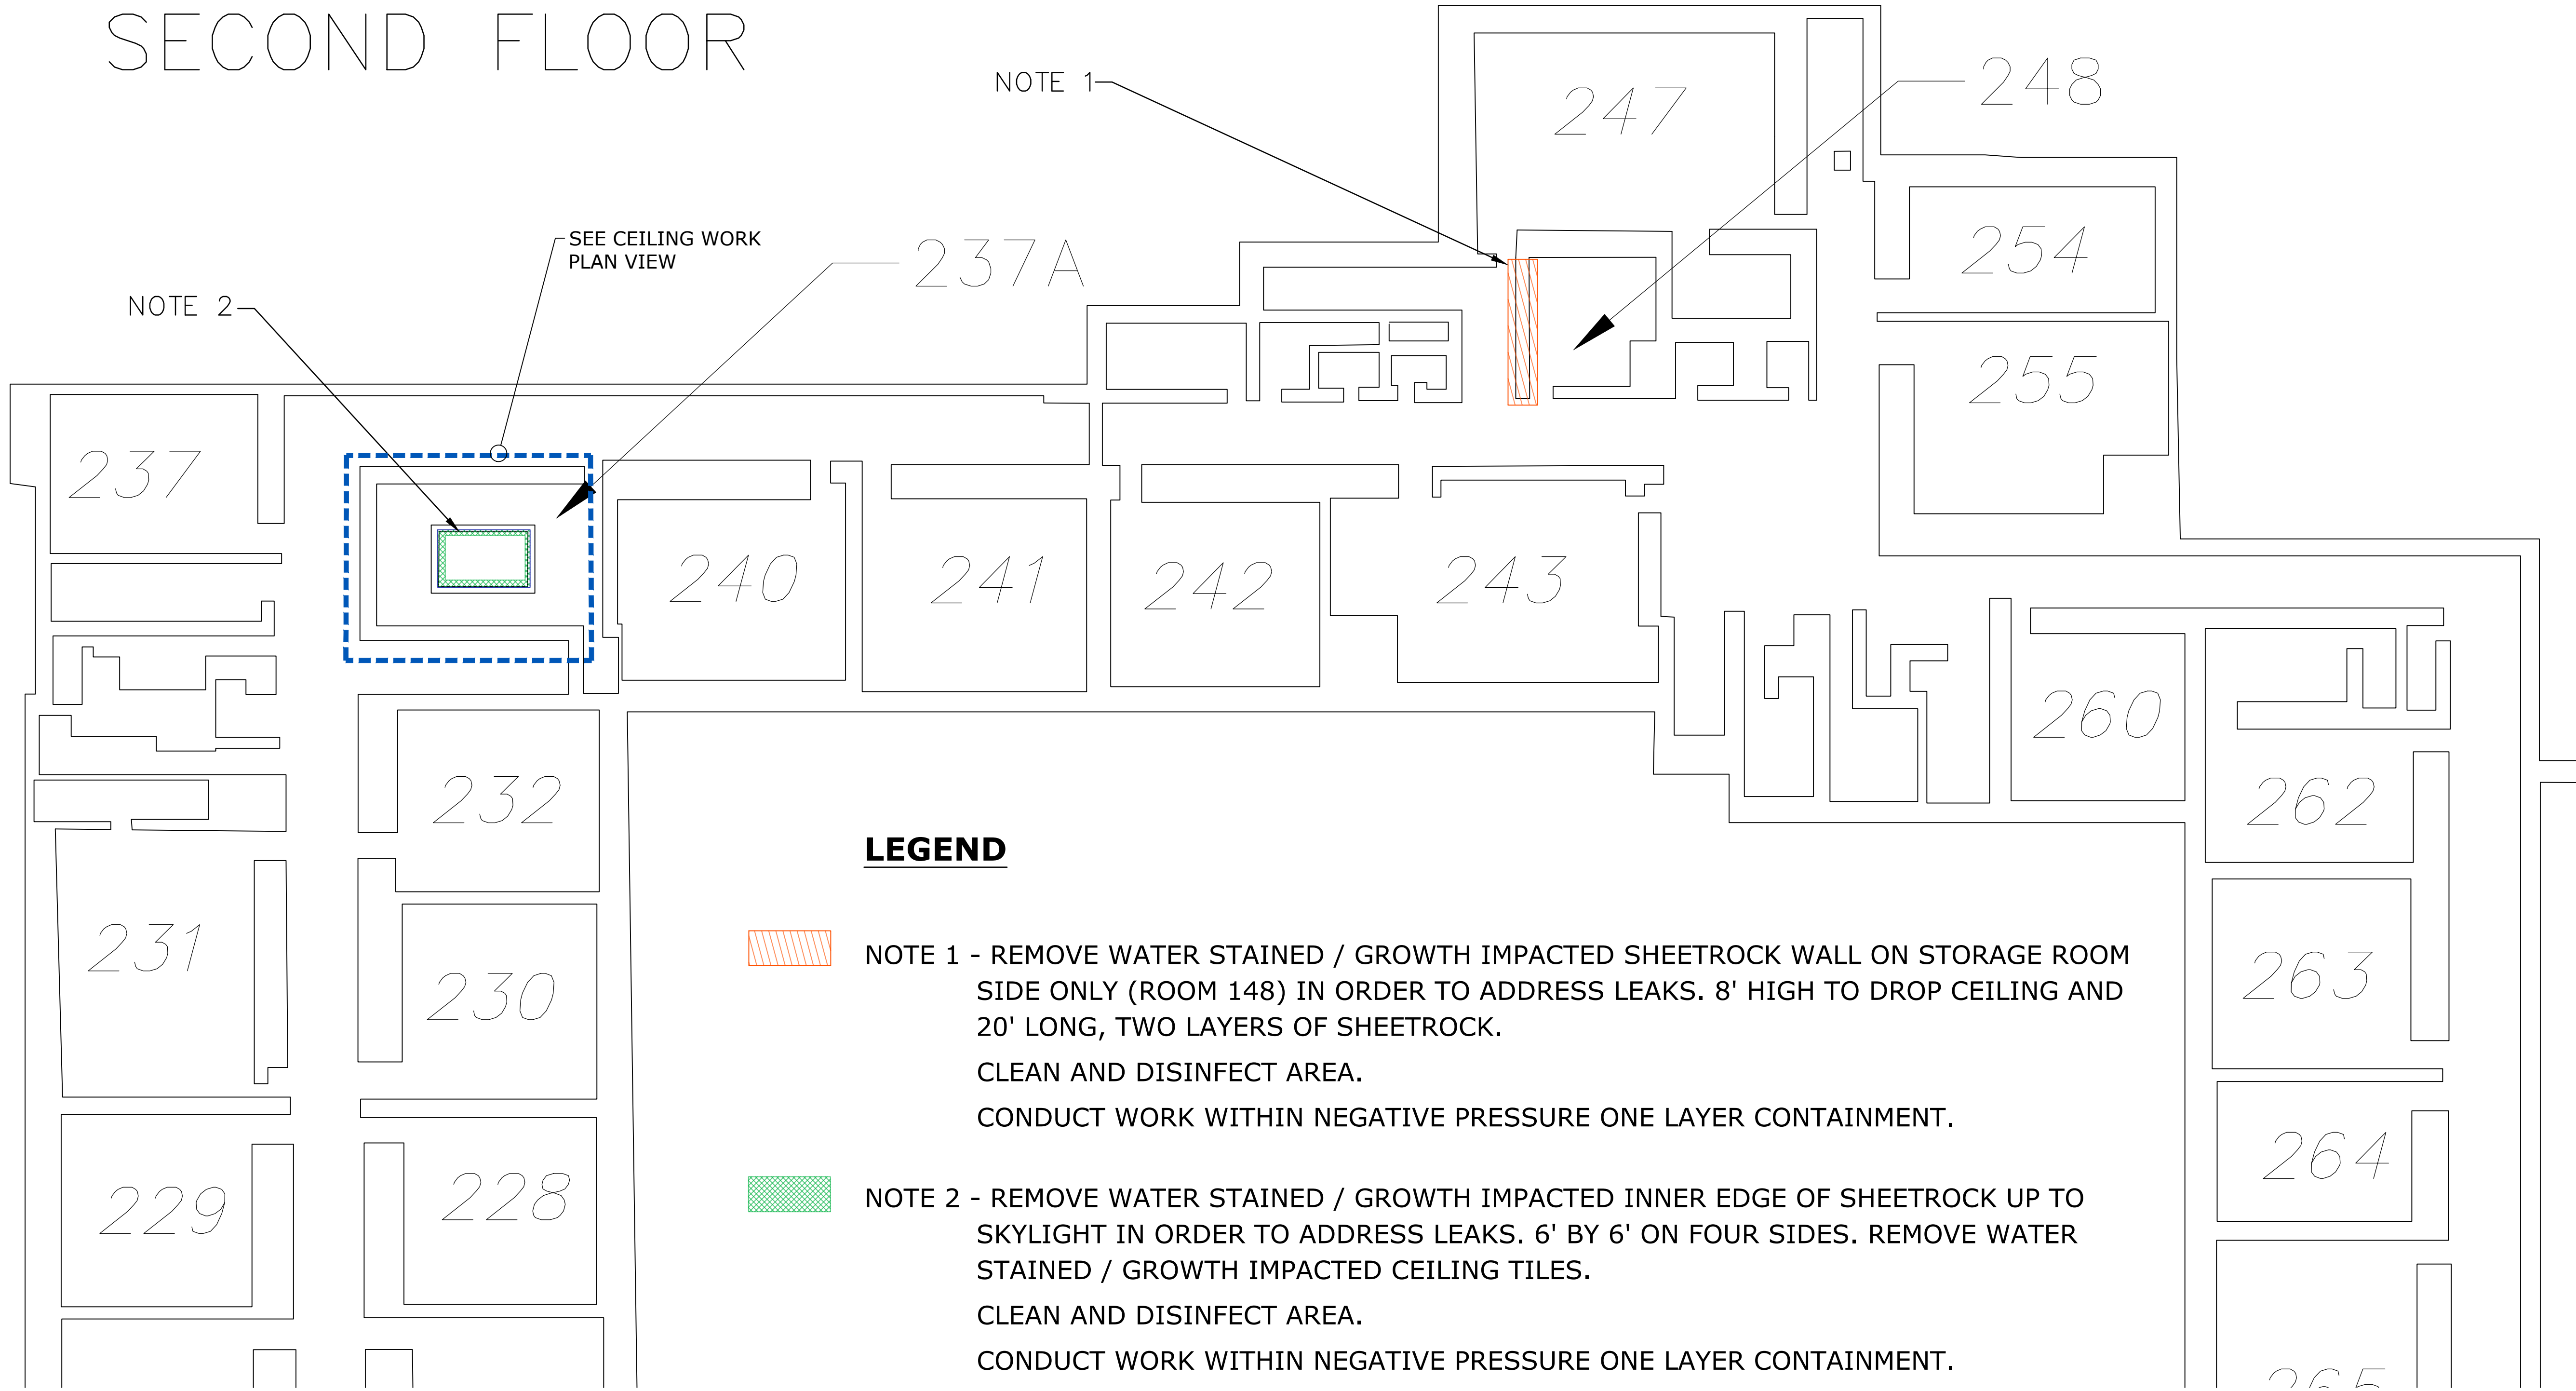

LEGEND



NOTE 1 - REMOVE WATER STAINED / GROWTH IMPACTED SHEETROCK WALL ON STORAGE ROOM SIDE ONLY (ROOM 148) IN ORDER TO ADDRESS LEAKS. 8' HIGH TO DROP CEILING AND 20' LONG, TWO LAYERS OF SHEETROCK. CLEAN AND DISINFECT AREA. CONDUCT WORK WITHIN NEGATIVE PRESSURE ONE LAYER CONTAINMENT.



NOTE 2 - REMOVE WATER STAINED / GROWTH IMPACTED INNER EDGE OF SHEETROCK UP TO SKYLIGHT IN ORDER TO ADDRESS LEAKS. 6' BY 6' ON FOUR SIDES. REMOVE WATER STAINED / GROWTH IMPACTED CEILING TILES. CLEAN AND DISINFECT AREA. CONDUCT WORK WITHIN NEGATIVE PRESSURE ONE LAYER CONTAINMENT.

CEILING WORK PLAN VIEW

SEE SKYLIGHT
DETAIL

SKYLIGHT DETAIL


OUTER EDGE OF
SKYLIGHT SHEETROCK

INNER EDGE OF
SKYLIGHT SHEETROCK

NOTE TWO

SKYLIGHT

DRAWING AREA

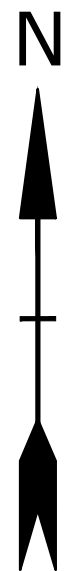

Scofield
Magnet School

City of Stamford

Stamford, CT

MARK	DATE	DESCRIPTION
PROJECT NO:	S2087	
DATE:	8/8/2019	
FILE:	Scofield Magnet Mold Remediation.dwg	
DRAWN BY:	IFA	
CHECKED:		
APPROVED:		

SECOND FLOOR
WORK PLAN

SCALE: NOT TO SCALE

Mold Growth Removal Work Plan