
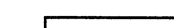
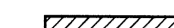


**CONSTRUCTION LEGEND**

-  EXISTING INTERIOR PARTITION AND DEMISING WALL TO REMAIN
-  NEW INTERIOR PARTITION 6" ABOVE THE CEILING:  
NEW SLAB TO 6" ABOVE THE CEILING PARTITION WITH 3 1/2" TH. (25 GA) METAL STUDS 16" O.C. WITH ONE LAYER OF 5/8" GYPSUM BOARD ON EACH SIDE. FULL HEIGHT. PROVIDE ACOUSTIC BATT INSULATION IN BETWEEN.

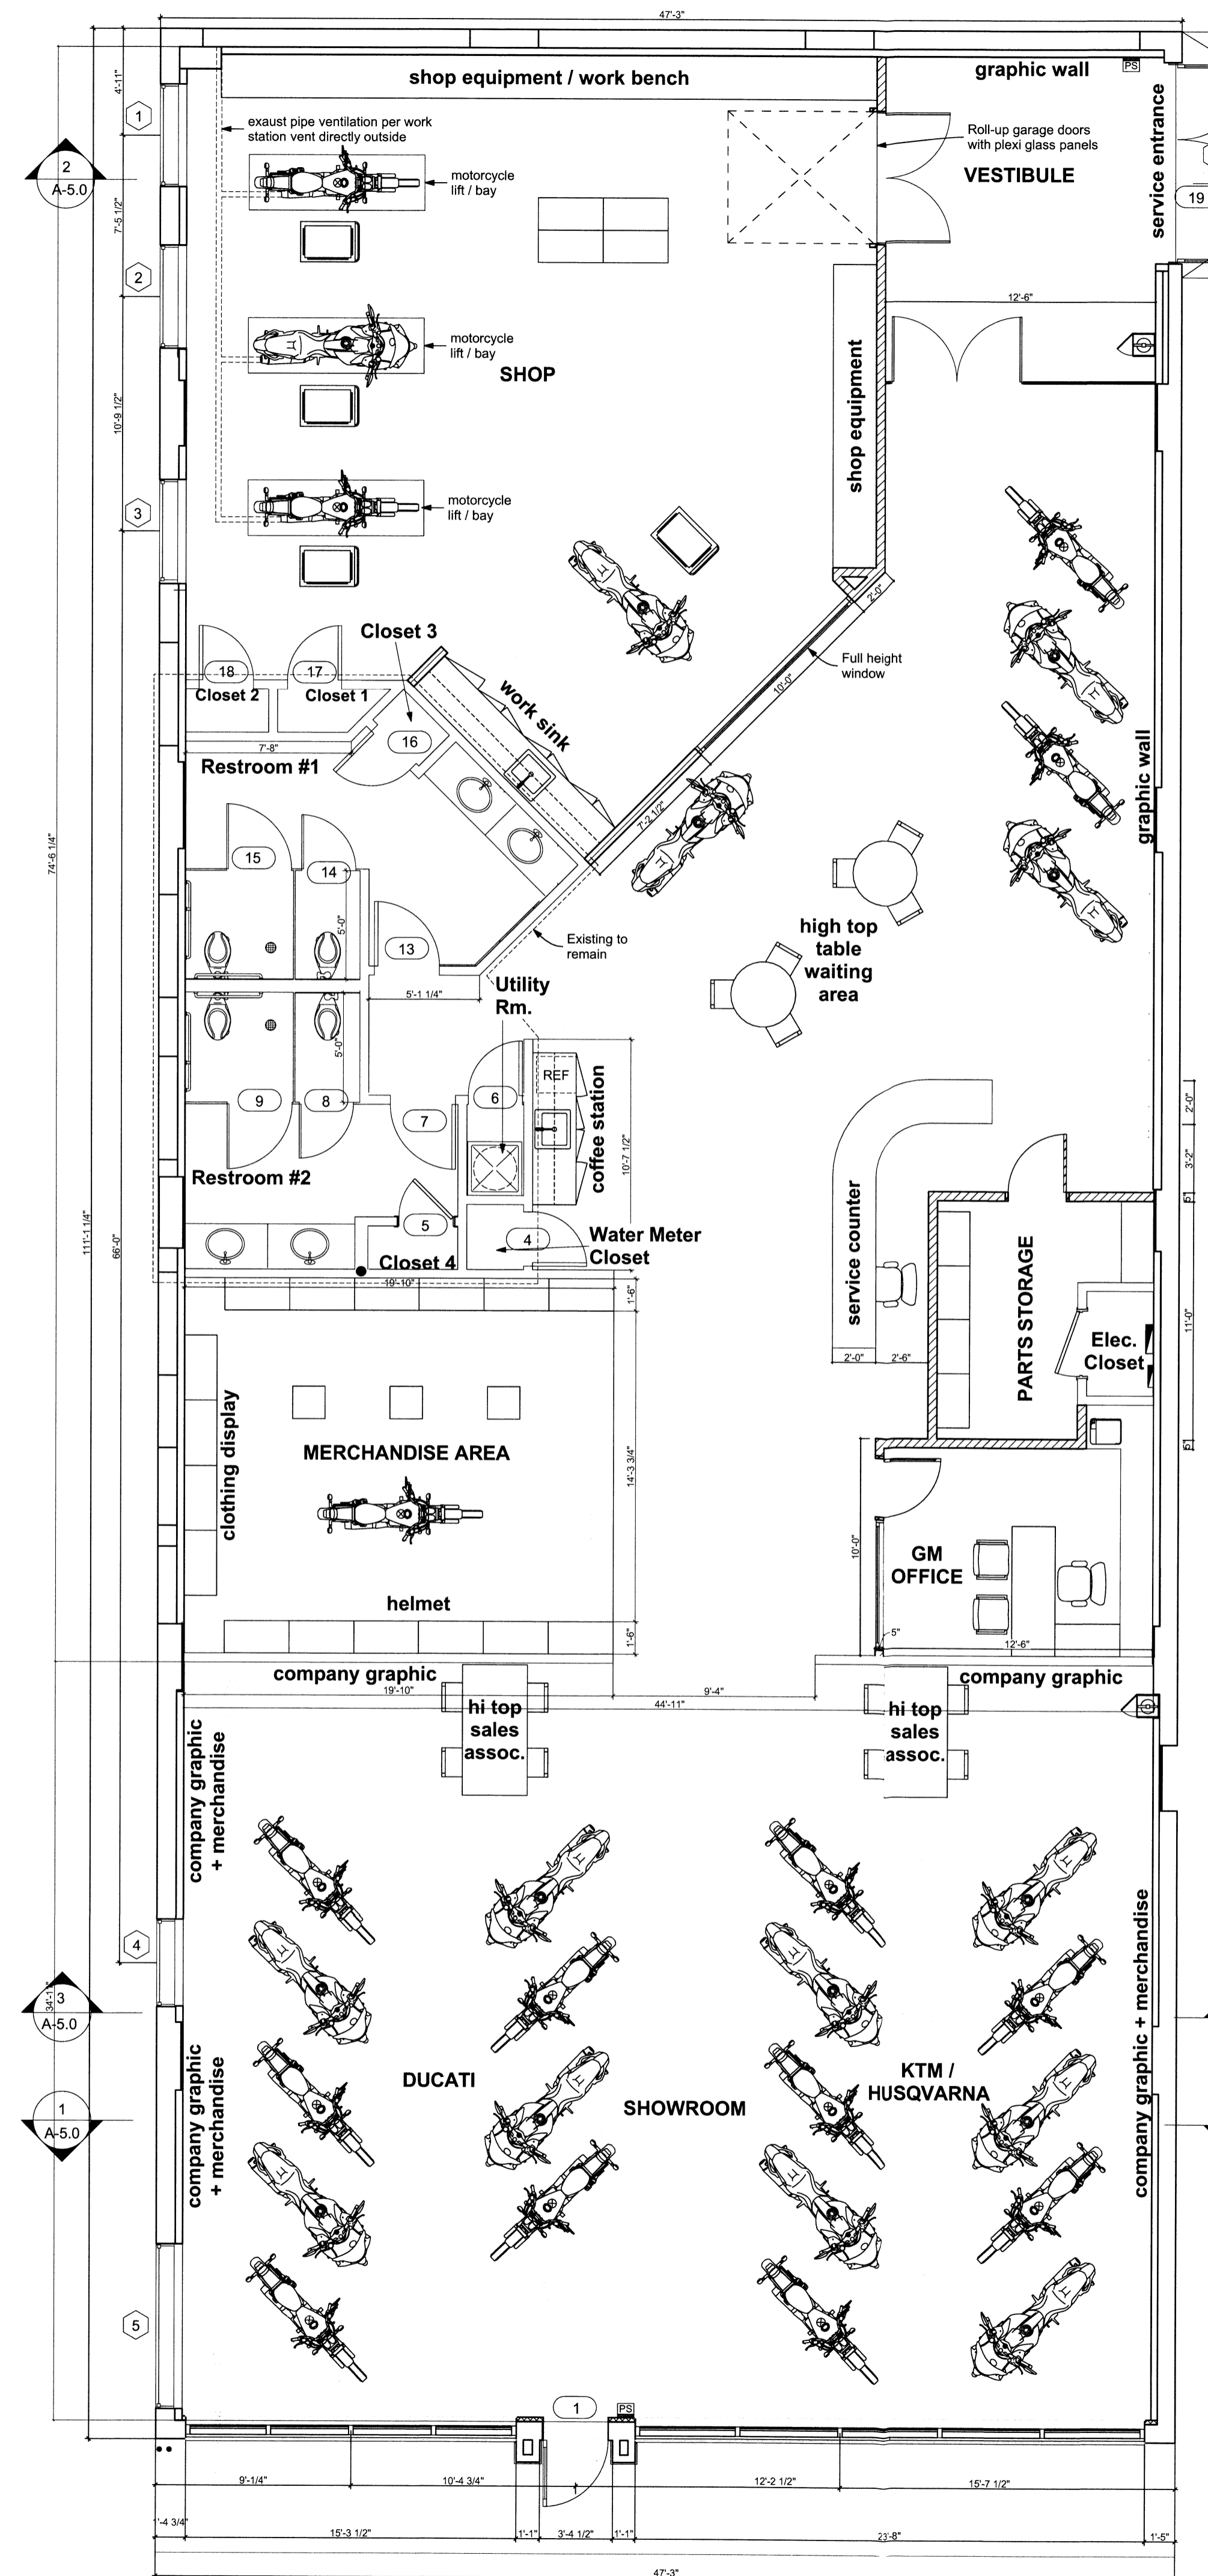

#020-22


**CONSTRUCTION PLAN**

REVISION	DATE	ISSUE
	5/23/2022	FOR ZONING



**WEBER & ASSOCIATES**  
313 LONG RIDGE ROAD  
STAMFORD, CT 06902  
TEL: (203) 327-7677  
FAX: (203) 352-1899

WWW.WEBERARCH.COM  
SEAL & SIGNATURE

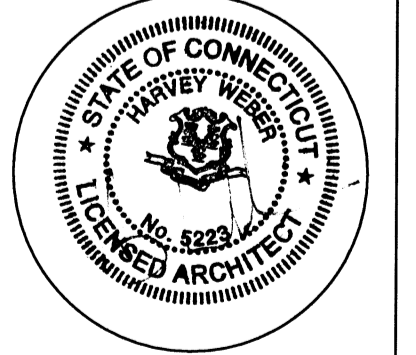

DATE: 5/20/22  
SCALE:  
DRG BY: R. L.  
CHK BY: H. WEBER  
DWG N°:

C:\Users\Bobgo\OneDrive\Documents\WMA\747 EAST MAIN ST. - RILEY MOTORCYCLES\RILEY MOTORCYCLE CD 5-22-22 CANOPY V2.dwg