


SEE SHEET 1 OF 2 FOR NOTES & CERTIFICATION

BLOCK: 394 ZONE: RA-2

ORIENTATION

1" = 800'

○ = Iron Pipe To Be Set (typ.)

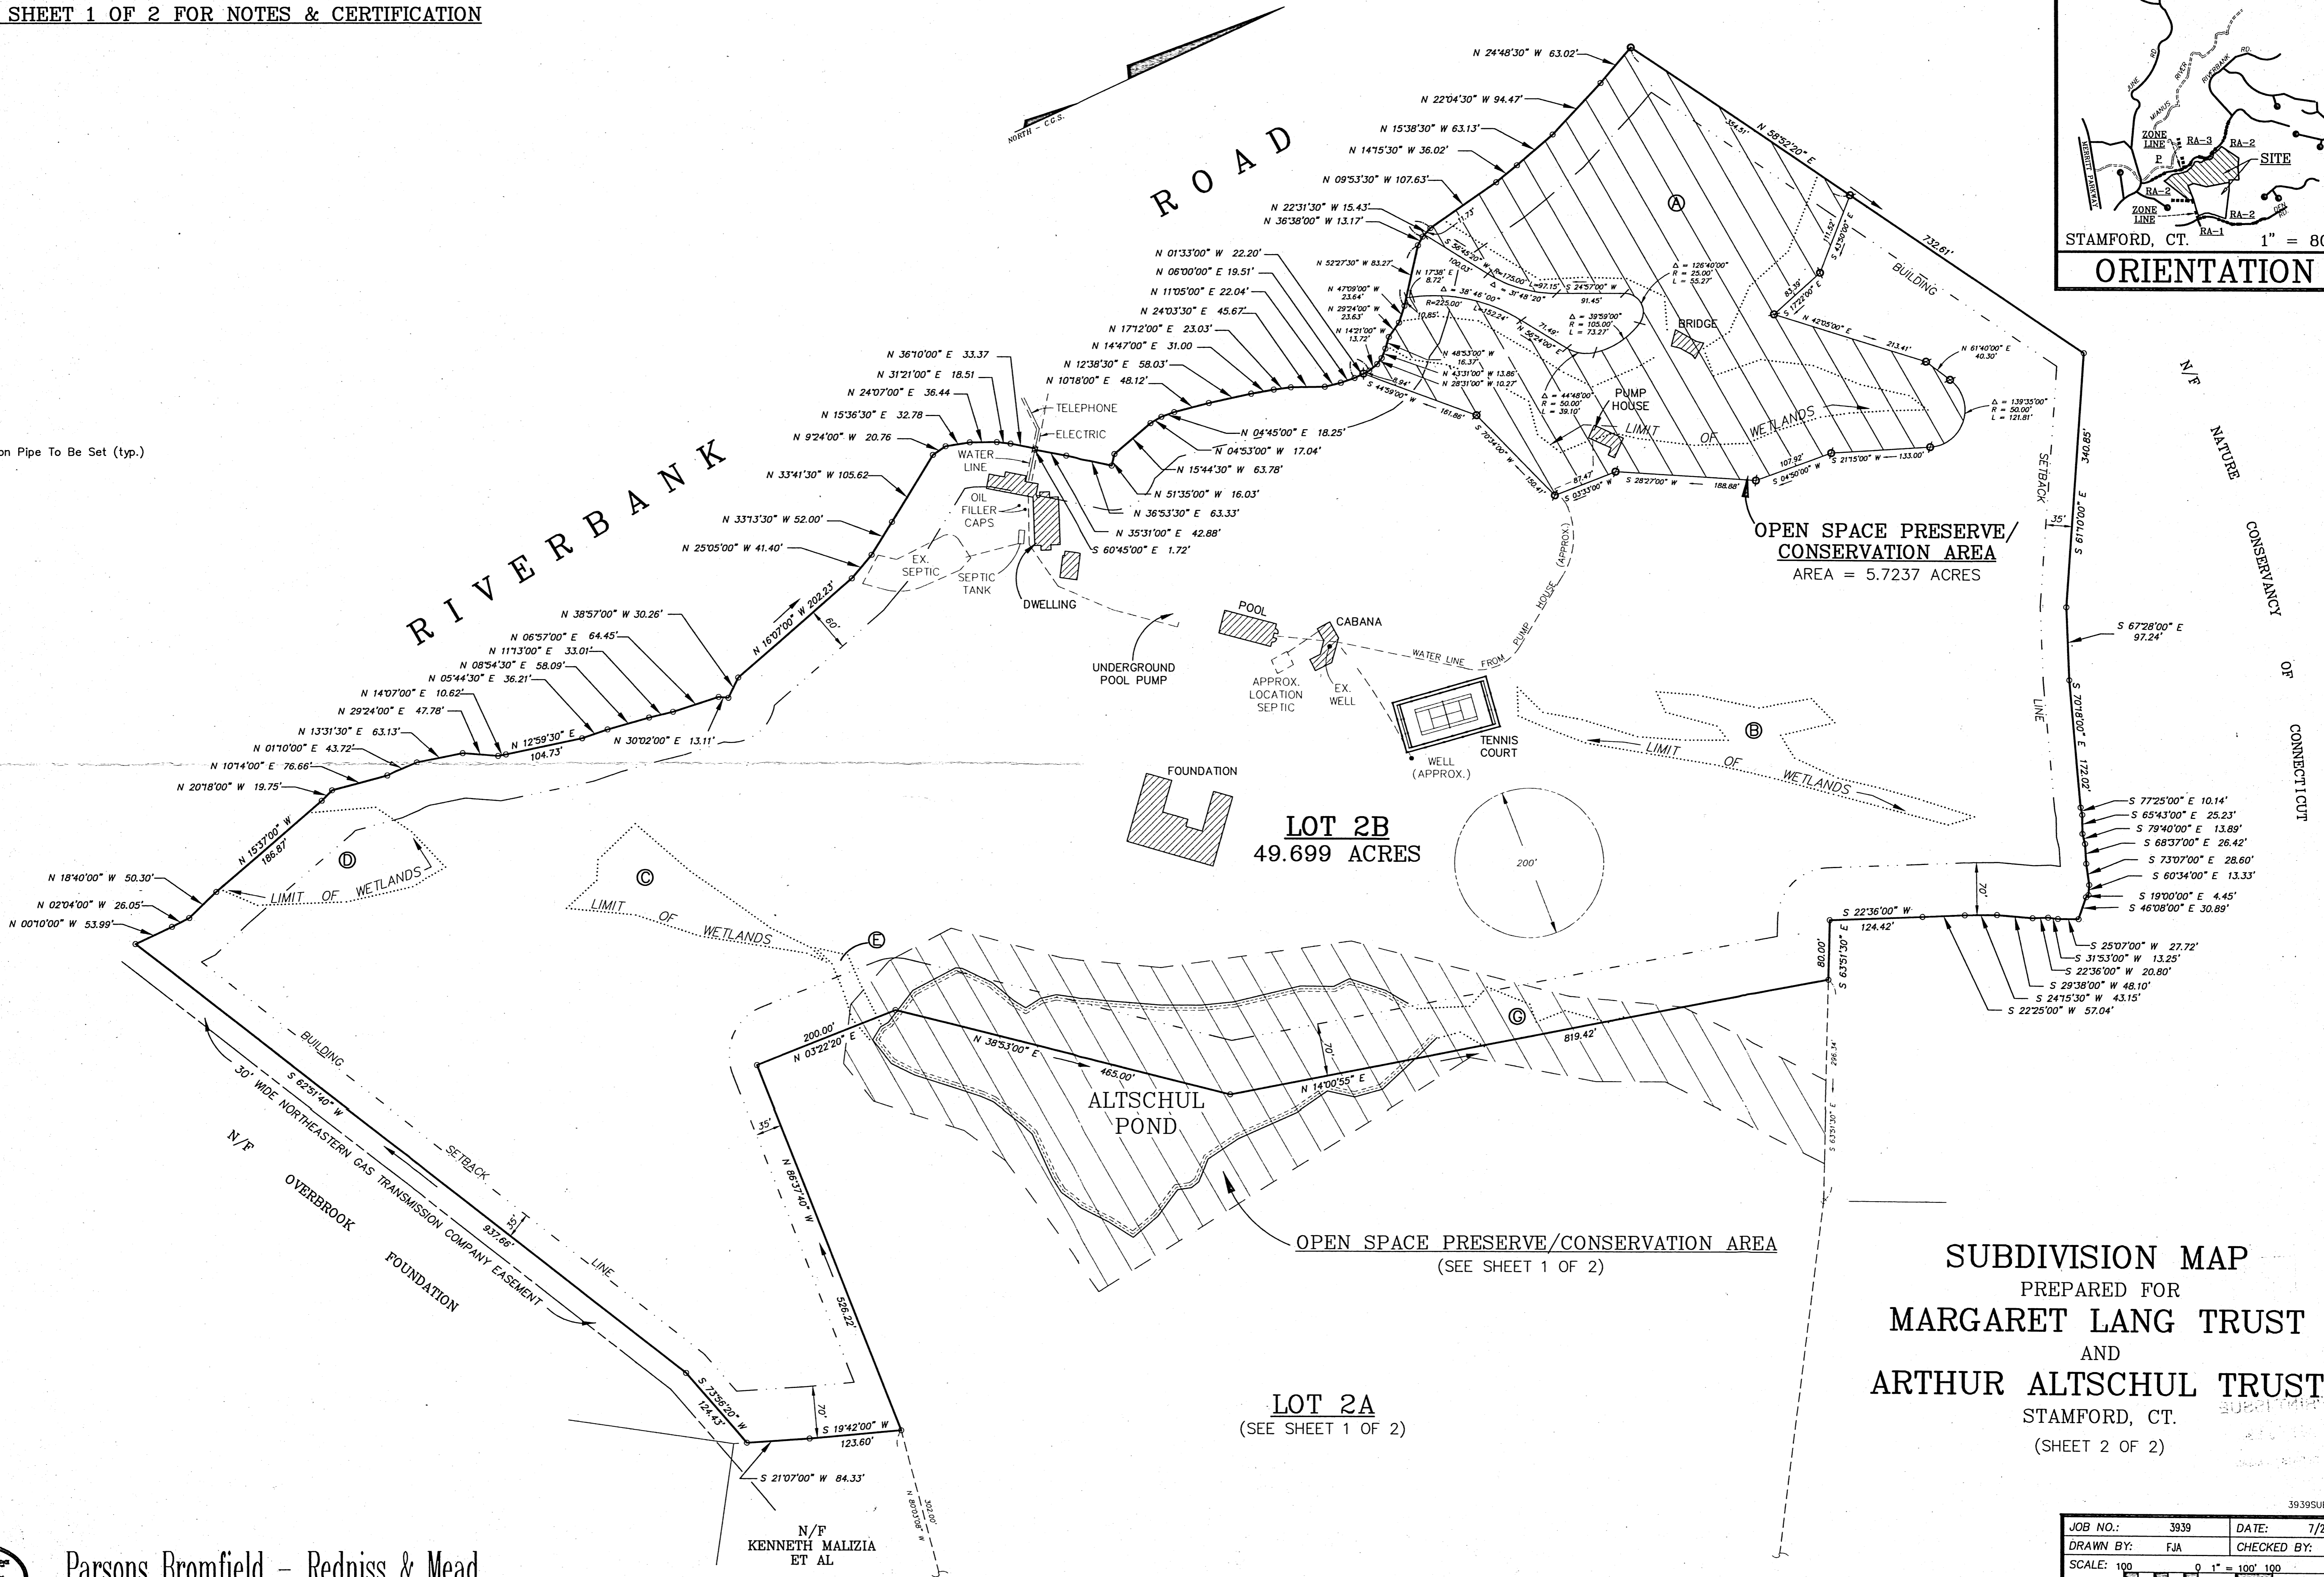

SUBDIVISION MAP
PREPARED FOR
MARGARET LANG TRUST
AND
ARTHUR ALTSCHUL TRUST
STAMFORD, CT.
(SHEET 2 OF 2)



Parsons Bromfield - Redniss & Mead
ENGINEERS - PLANNERS - SURVEYORS - ENVIRONMENTAL CONSULTANTS
22 FIRST STREET - STAMFORD, CONNECTICUT 06905 - TEL: 327-0500 FAX: 357-1118

JOB NO.:	3939	DATE:	7/22/92
DRAWN BY:	FJA	CHECKED BY:	
SCALE:	100	0 1" = 100'	100 200

3615 B 12983 B