


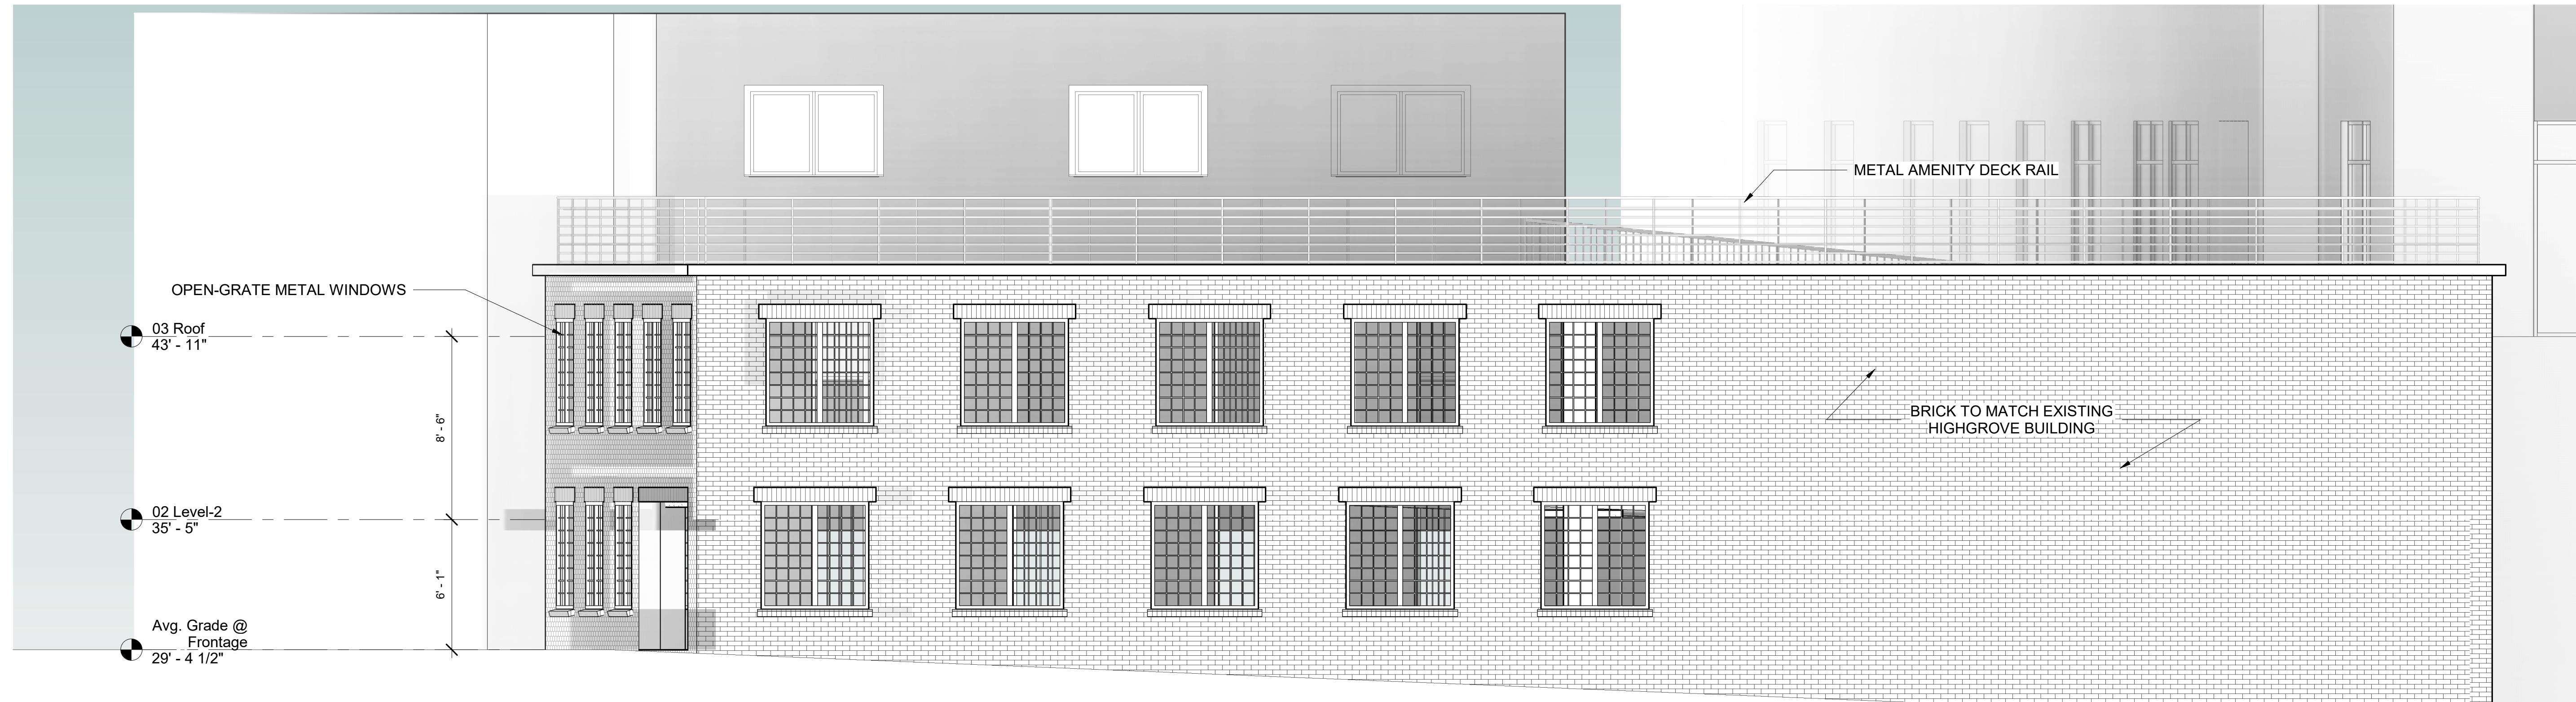

1 North
1/4" = 1'-0"




2 West
1/4" = 1'-0"

| Rev# | Description | Date |
|-------------------|-------------|------|
| REVISION SCHEDULE | | |

PROGRESS

SEAL

| | |
|-----------|---------------------|
| PROJECT | HIGHGROVE PARKING |
| ADDRESS | 251 GREY ROCK PLACE |
| DWG TITLE | Elevations |
| JOB NO. | Project Number |
| DATE | 05/09/2023 |
| SCALE | 1/4" = 1'-0" |
| DRAWN BY | Author |

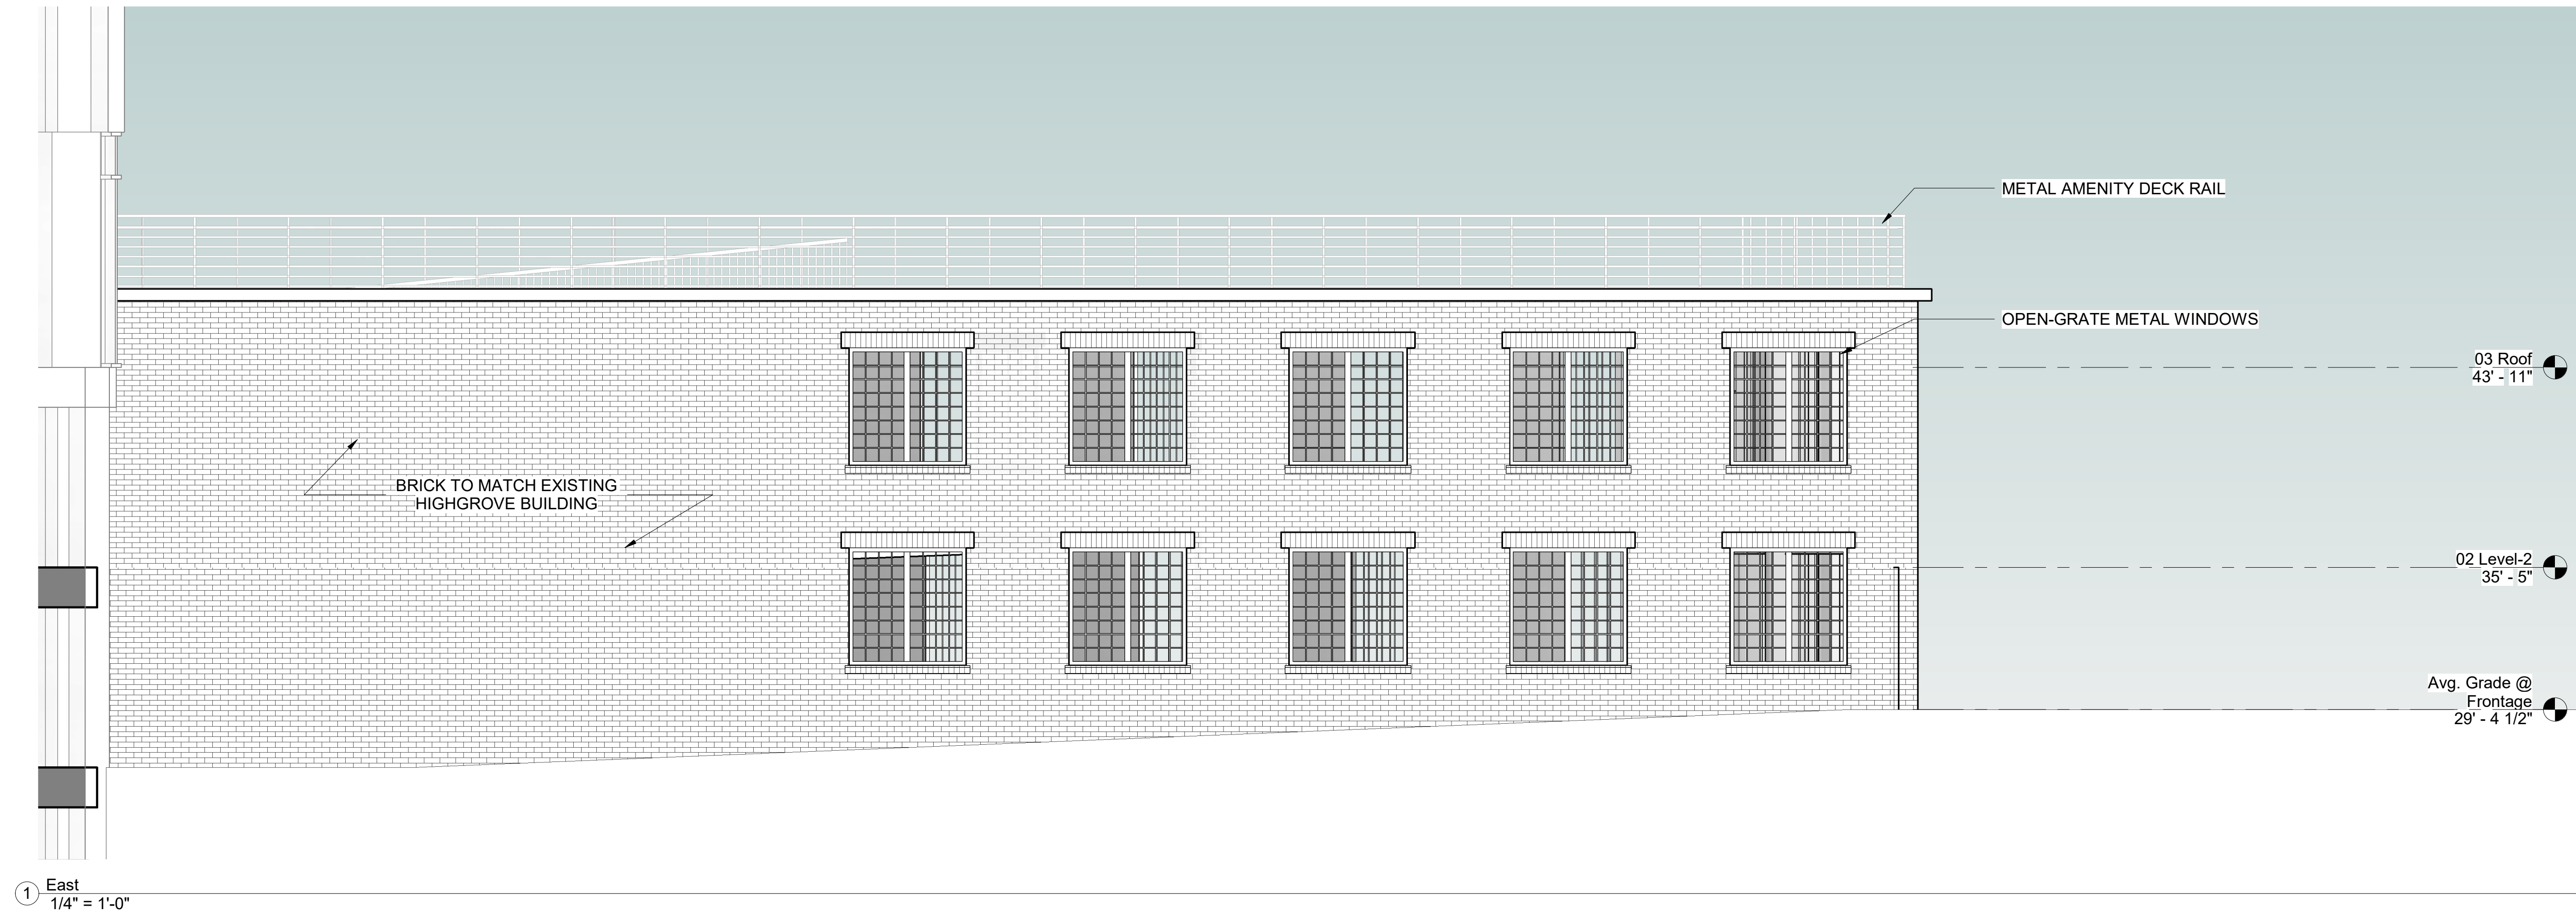

| Rev# | Description | Date |
|--------------------------|-------------|------|
| REVISION SCHEDULE | | |

| |
|-----------------|
| PROGRESS |
| SEAL |

| |
|--------------------------------|
| PROJECT HIGHGROVE PARKING |
| ADDRESS 251 GREY ROCK PLACE |
| DWG TITLE Elevations |
| JOB NO. Project Number |
| DATE 05/09/2023 |
| SCALE 1/4" = 1'-0" |
| DRAWN BY Author |

A2.02