


# HIGHGROVE PARKING

---

**BEINFELD ARCHITECTURE**

11/22/2023

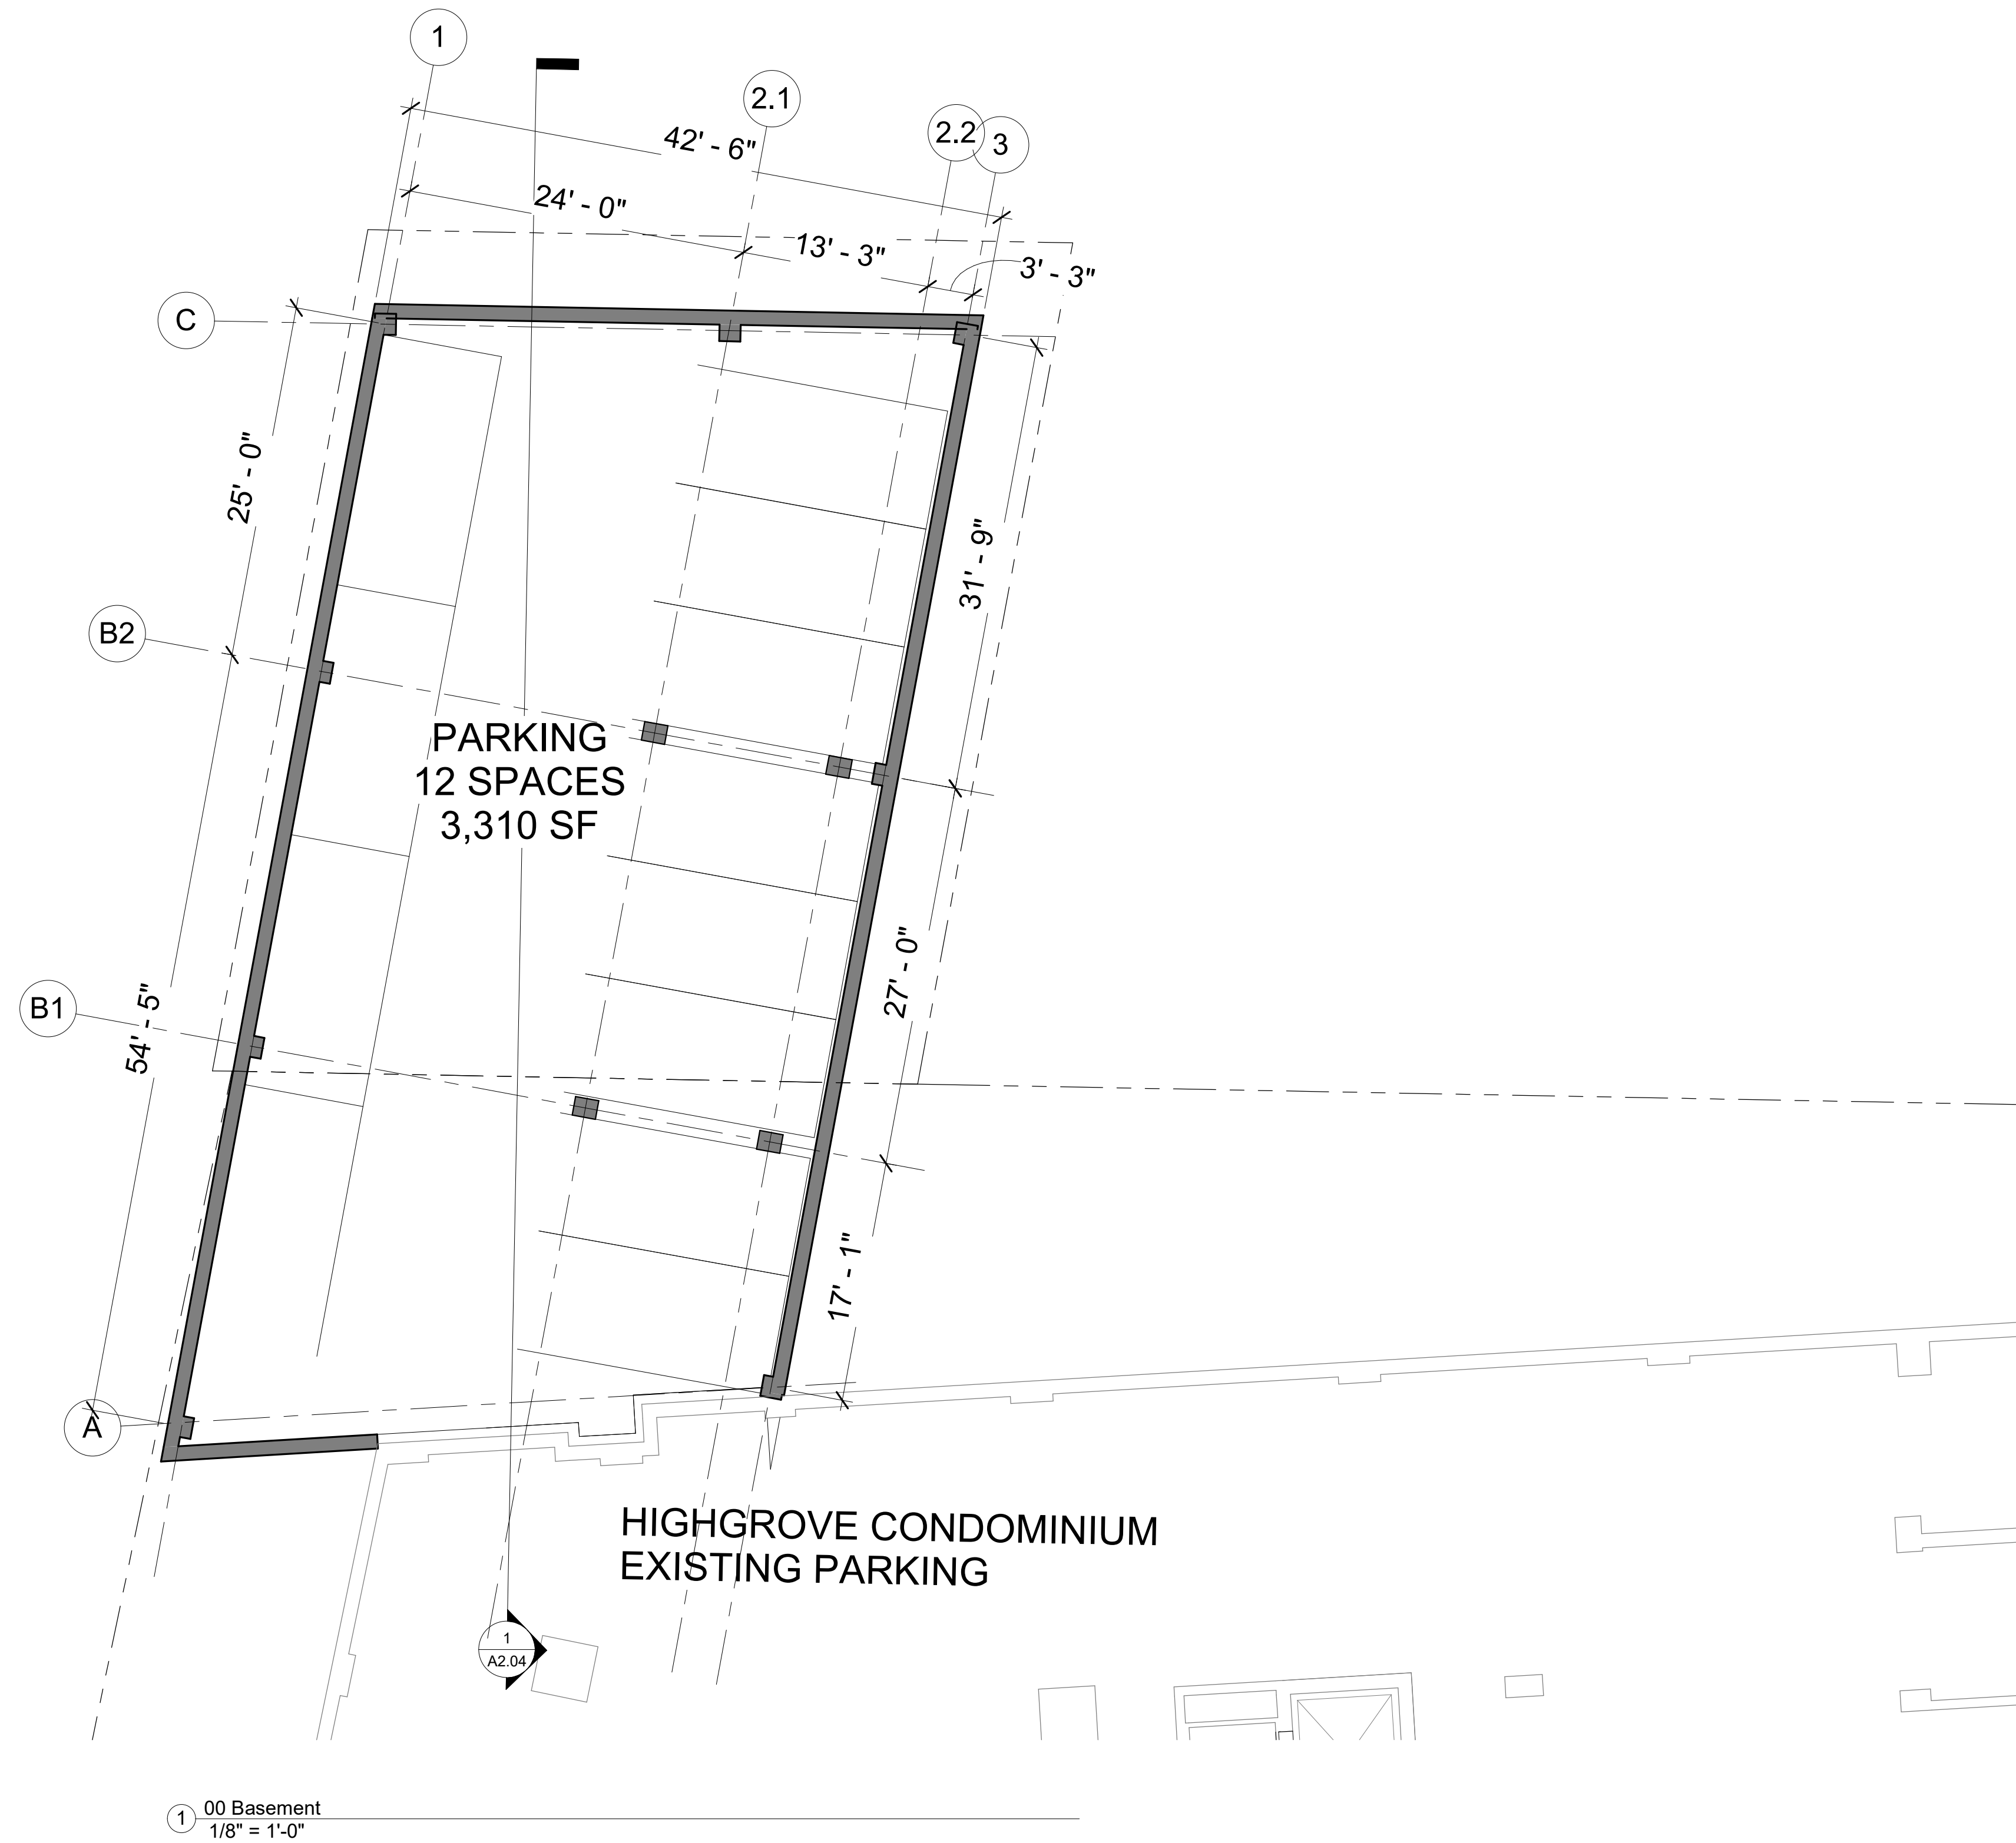

1 00 Basement  
1/8" = 1'-0"

**ZONE**  
RH

**HEIGHT ALLOWED**  
< 3 STORES/35'  
> 5 STORIES/75'

**LOT AREA**  
2,985 SF

**HEIGHT PROVIDED**  
18' FROM AVG GRADE

**PARKING TOTAL**

GARAGE	12	3,310 sf
LEVEL-1	8	3,310 sf
LEVEL-2	12	3,310 sf
<b>TOTAL</b>	<b>32</b>	<b>9,930 sf</b>

Rev#	Description	Date
	REVISION SCHEDULE	

**Submission**

SEAL

PROJECT  
HIGHGROVE PARKING

ADDRESS  
251 GREY ROCK PLACE

DWG TITLE  
BASEMENT


JOB NO.  
Project Number

DATE  
11/22/2023

SCALE  
1/8" = 1'-0"

DRAWN BY  
Author

**A1.00**

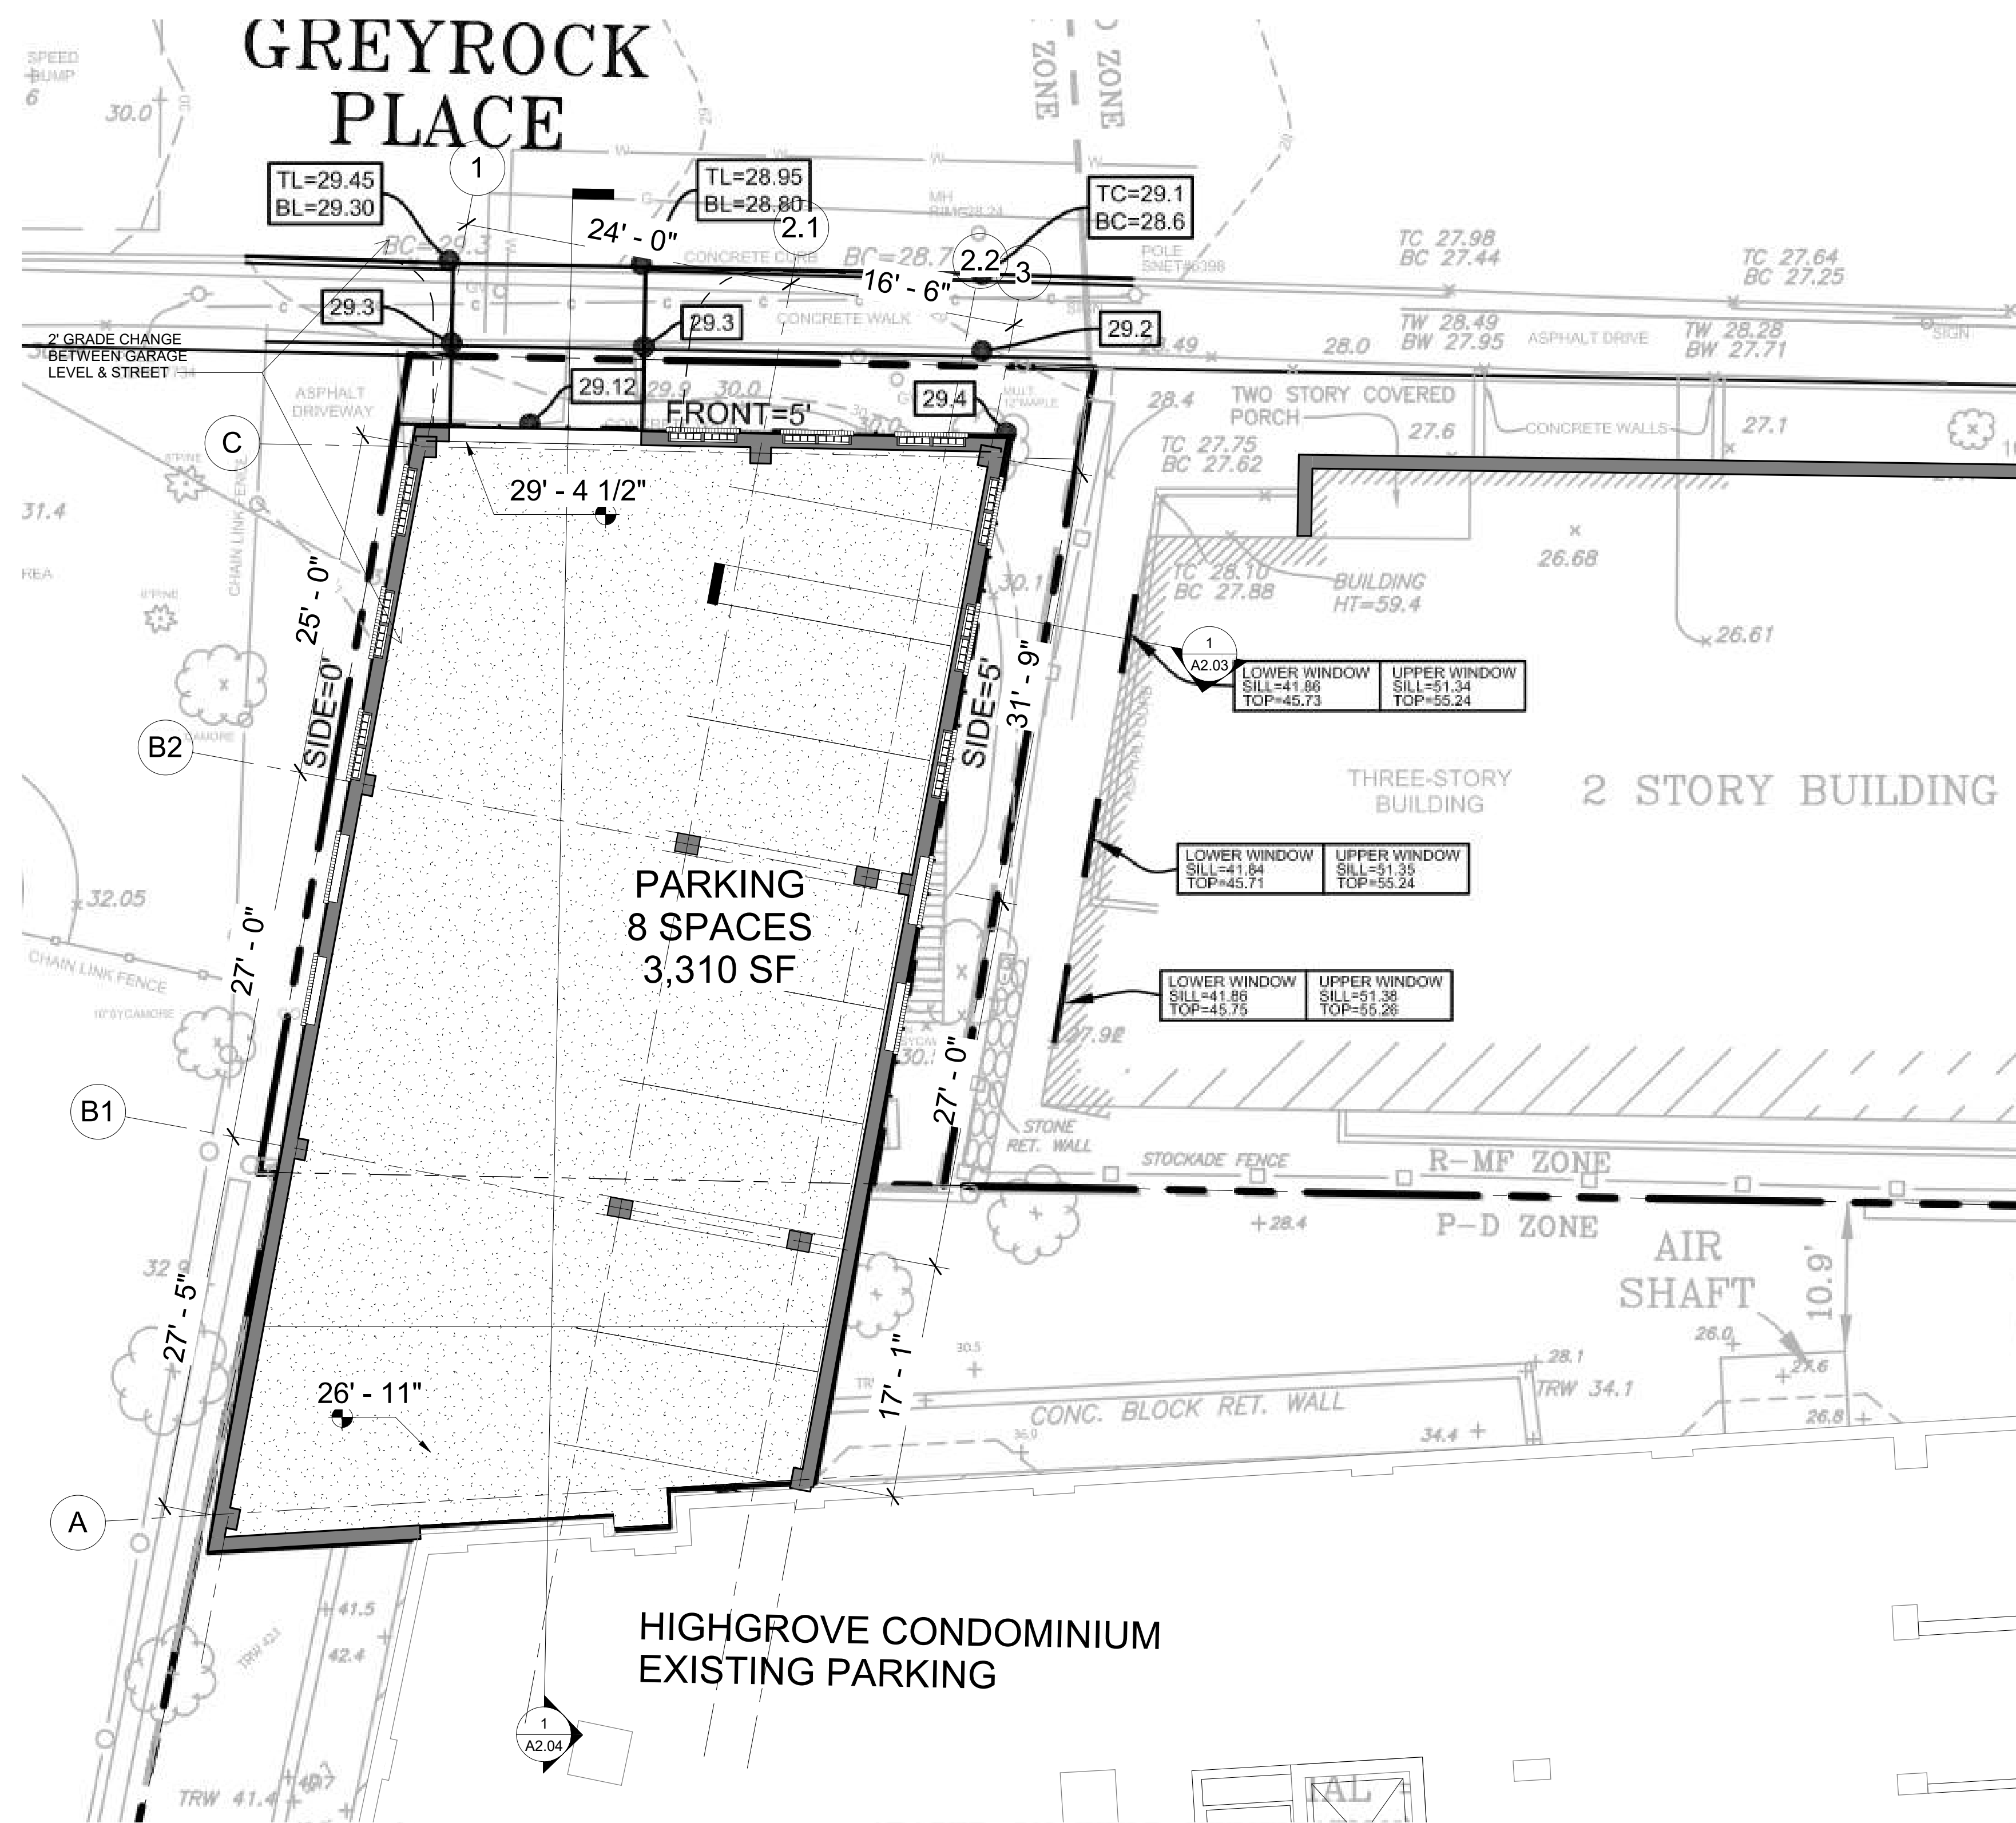

1 01 Grade  
1/8" = 1'-0"

OWNER AND ARCHITECT HEREBY AGREE THAT THE ARCHITECT'S OBLIGATION IS LIMITED TO THE SERVICES SPECIFICALLY SET FORTH IN THIS AGREEMENT. THE ARCHITECT SHALL NOT BE RESPONSIBLE FOR ANY CONSEQUENCES OF ANY OMISSIONS OR ERRORS IN ANY INFORMATION PROVIDED BY THE OWNER OR ANY OTHER PARTY. THE ARCHITECT'S LIABILITY SHALL BE LIMITED TO THE AMOUNT OF THE FEE PAID TO THE ARCHITECT FOR THE SERVICES PROVIDED. THE ARCHITECT SHALL NOT BE RESPONSIBLE FOR ANY DELAYS OR DAMAGES CAUSED BY ANY OTHER PARTY. THE ARCHITECT SHALL NOT BE RESPONSIBLE FOR ANY INDEMNIFICATION OF ANY OTHER PARTY. THE ARCHITECT SHALL NOT BE RESPONSIBLE FOR ANY CONSEQUENTIAL DAMAGES. THE ARCHITECT SHALL NOT BE RESPONSIBLE FOR ANY PUNITIVE DAMAGES. THE ARCHITECT SHALL NOT BE RESPONSIBLE FOR ANY SPECIAL DAMAGES. THE ARCHITECT SHALL NOT BE RESPONSIBLE FOR ANY EXEMPLARY DAMAGES. THE ARCHITECT SHALL NOT BE RESPONSIBLE FOR ANY OTHER DAMAGES. THE ARCHITECT SHALL NOT BE RESPONSIBLE FOR ANY OTHER CONSEQUENCES OF ANY OMISSIONS OR ERRORS IN ANY INFORMATION PROVIDED BY THE OWNER OR ANY OTHER PARTY.

Rev#	Description	Date
	REVISION SCHEDULE	

Submission

SEAL

PROJECT  
HIGHGROVE PARKING

ADDRESS  
251 GREYROCK PLACE

DWG TITLE  
LEVEL 1


JOB NO.  
Project Number

DATE  
11/22/2023

SCALE  
1/8" = 1'-0"

DRAWN BY  
Author

A1.01

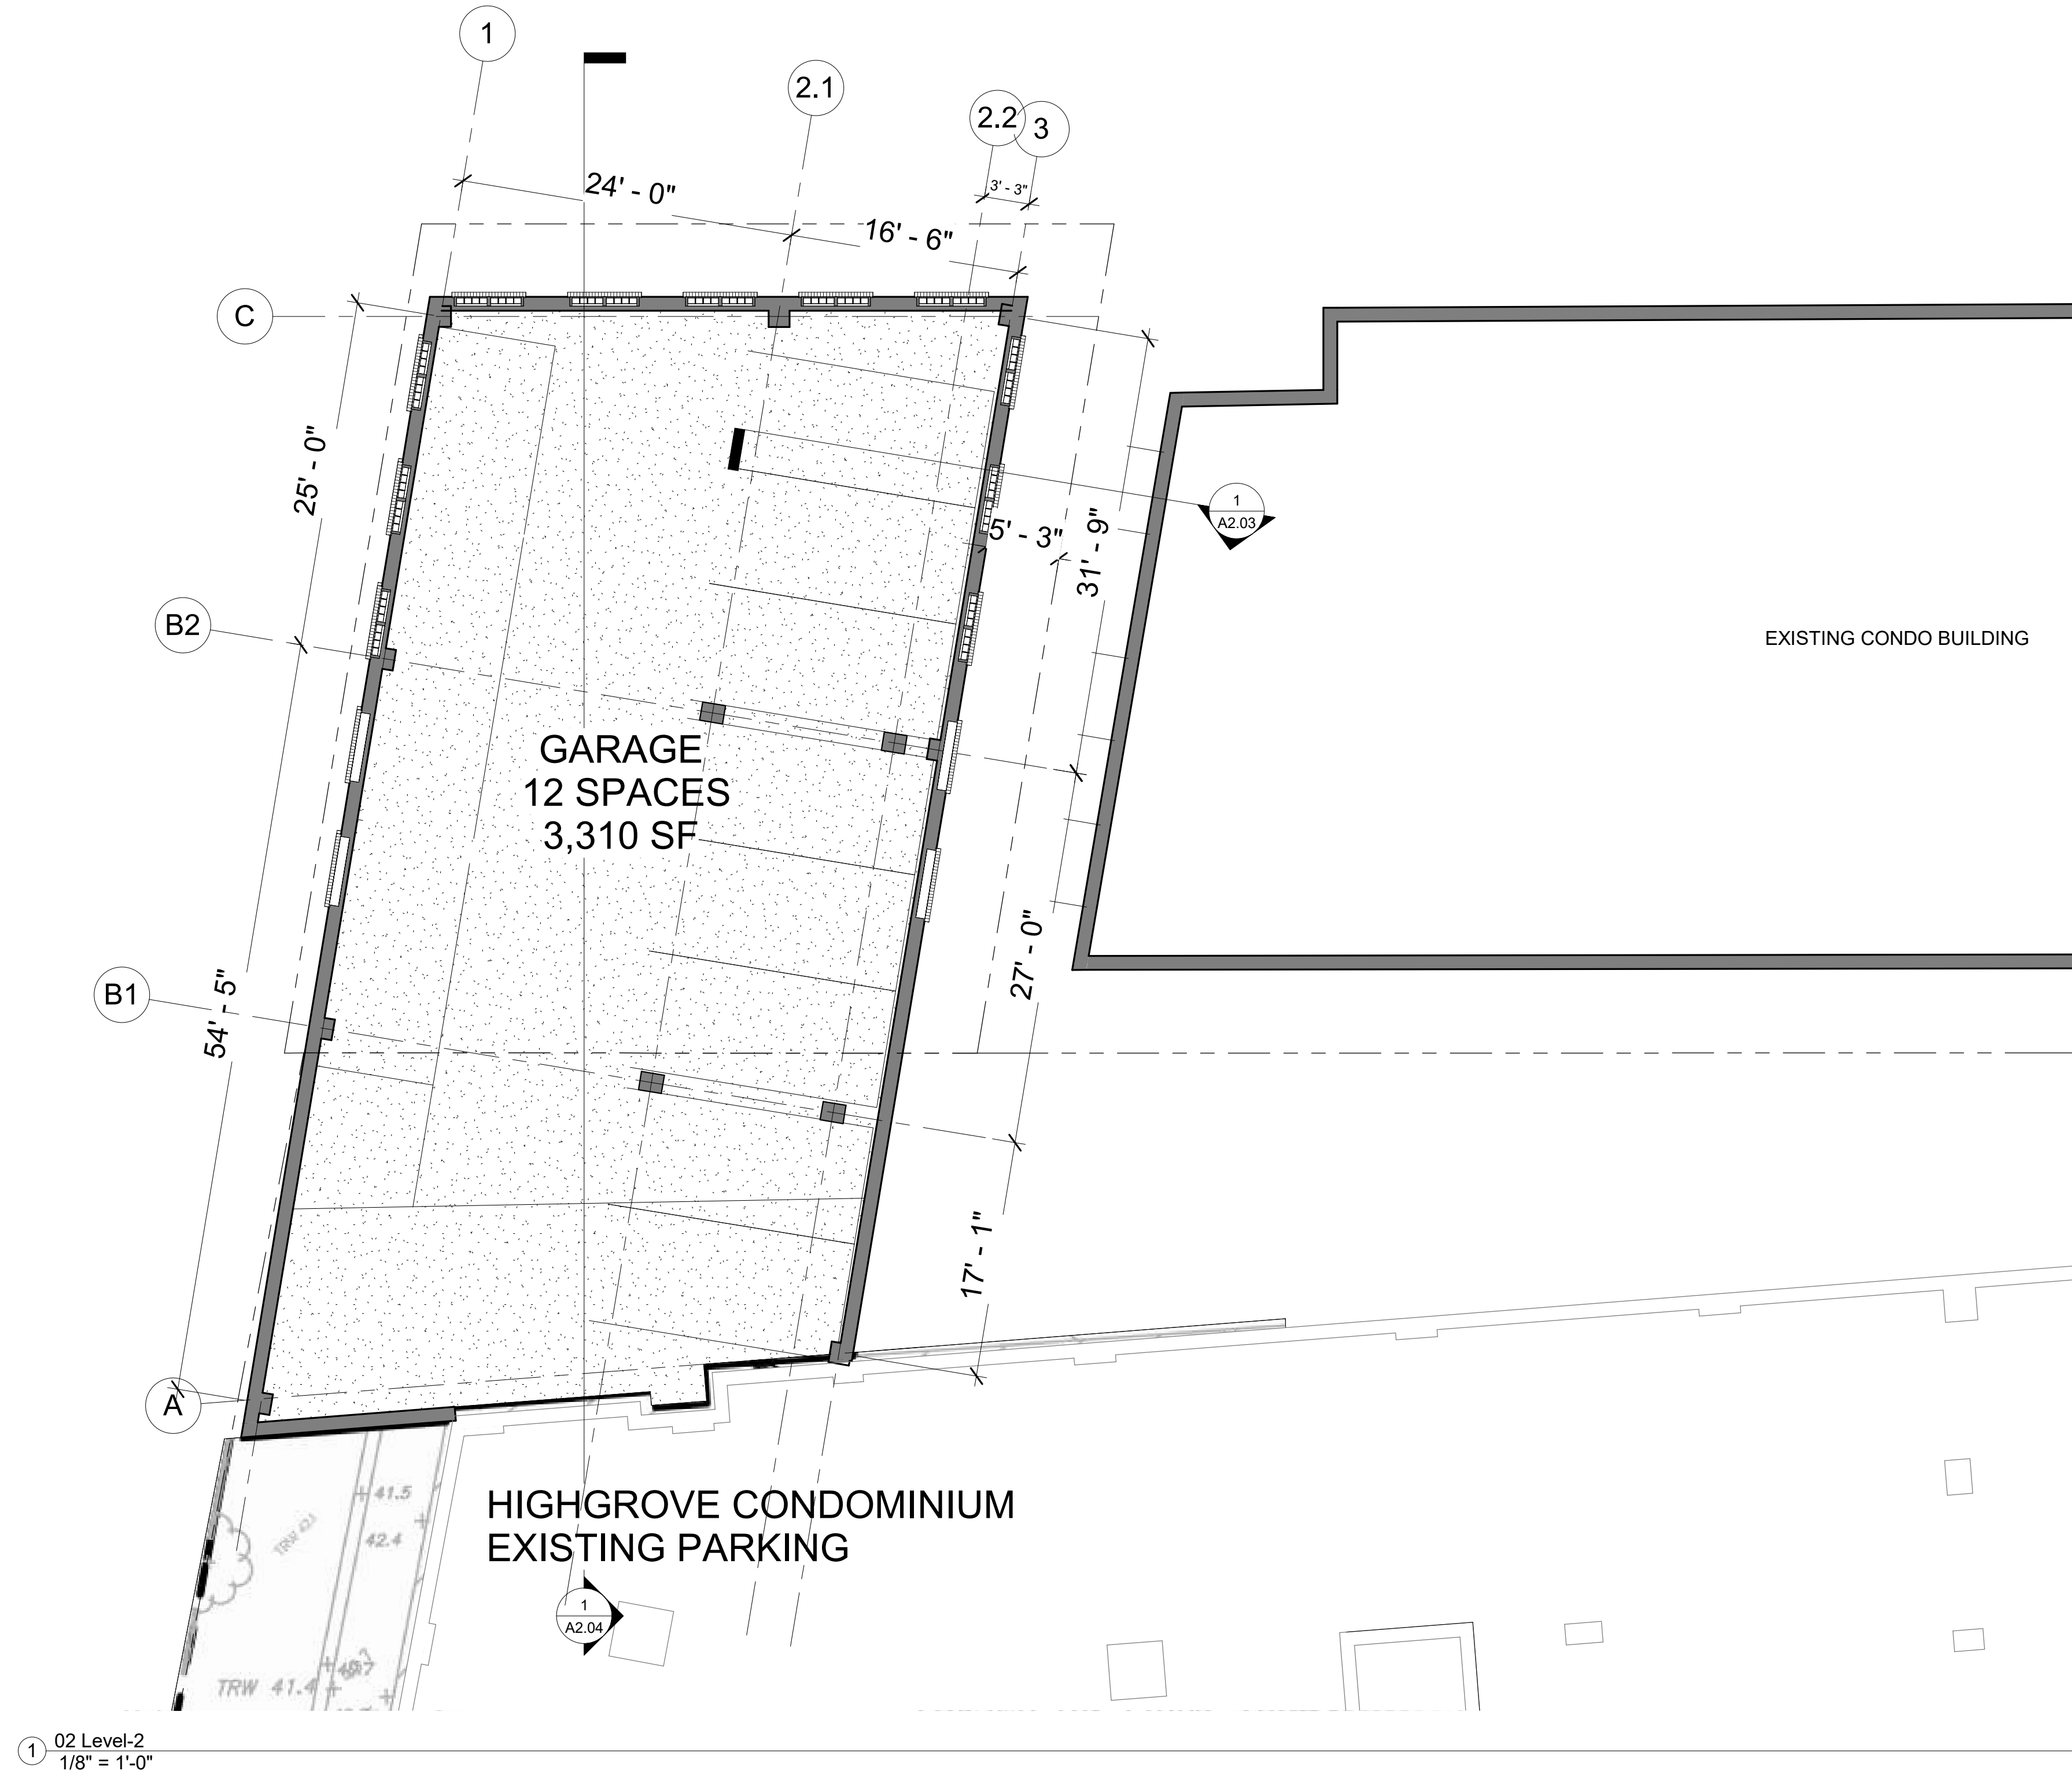

Rev#	Description	Date
<b>REVISION SCHEDULE</b>		


**Submission**

SEAL


<b>PROJECT</b>	HIGHGROVE PARKING
<b>ADDRESS</b>	251 GREY ROCK PLACE
<b>DWG TITLE</b>	LEVEL 2
<b>JOB NO.</b>	Project Number
<b>DATE</b>	11/22/2023
<b>SCALE</b>	1/8" = 1'-0"
<b>DRAWN BY</b>	Author

**A1.02**



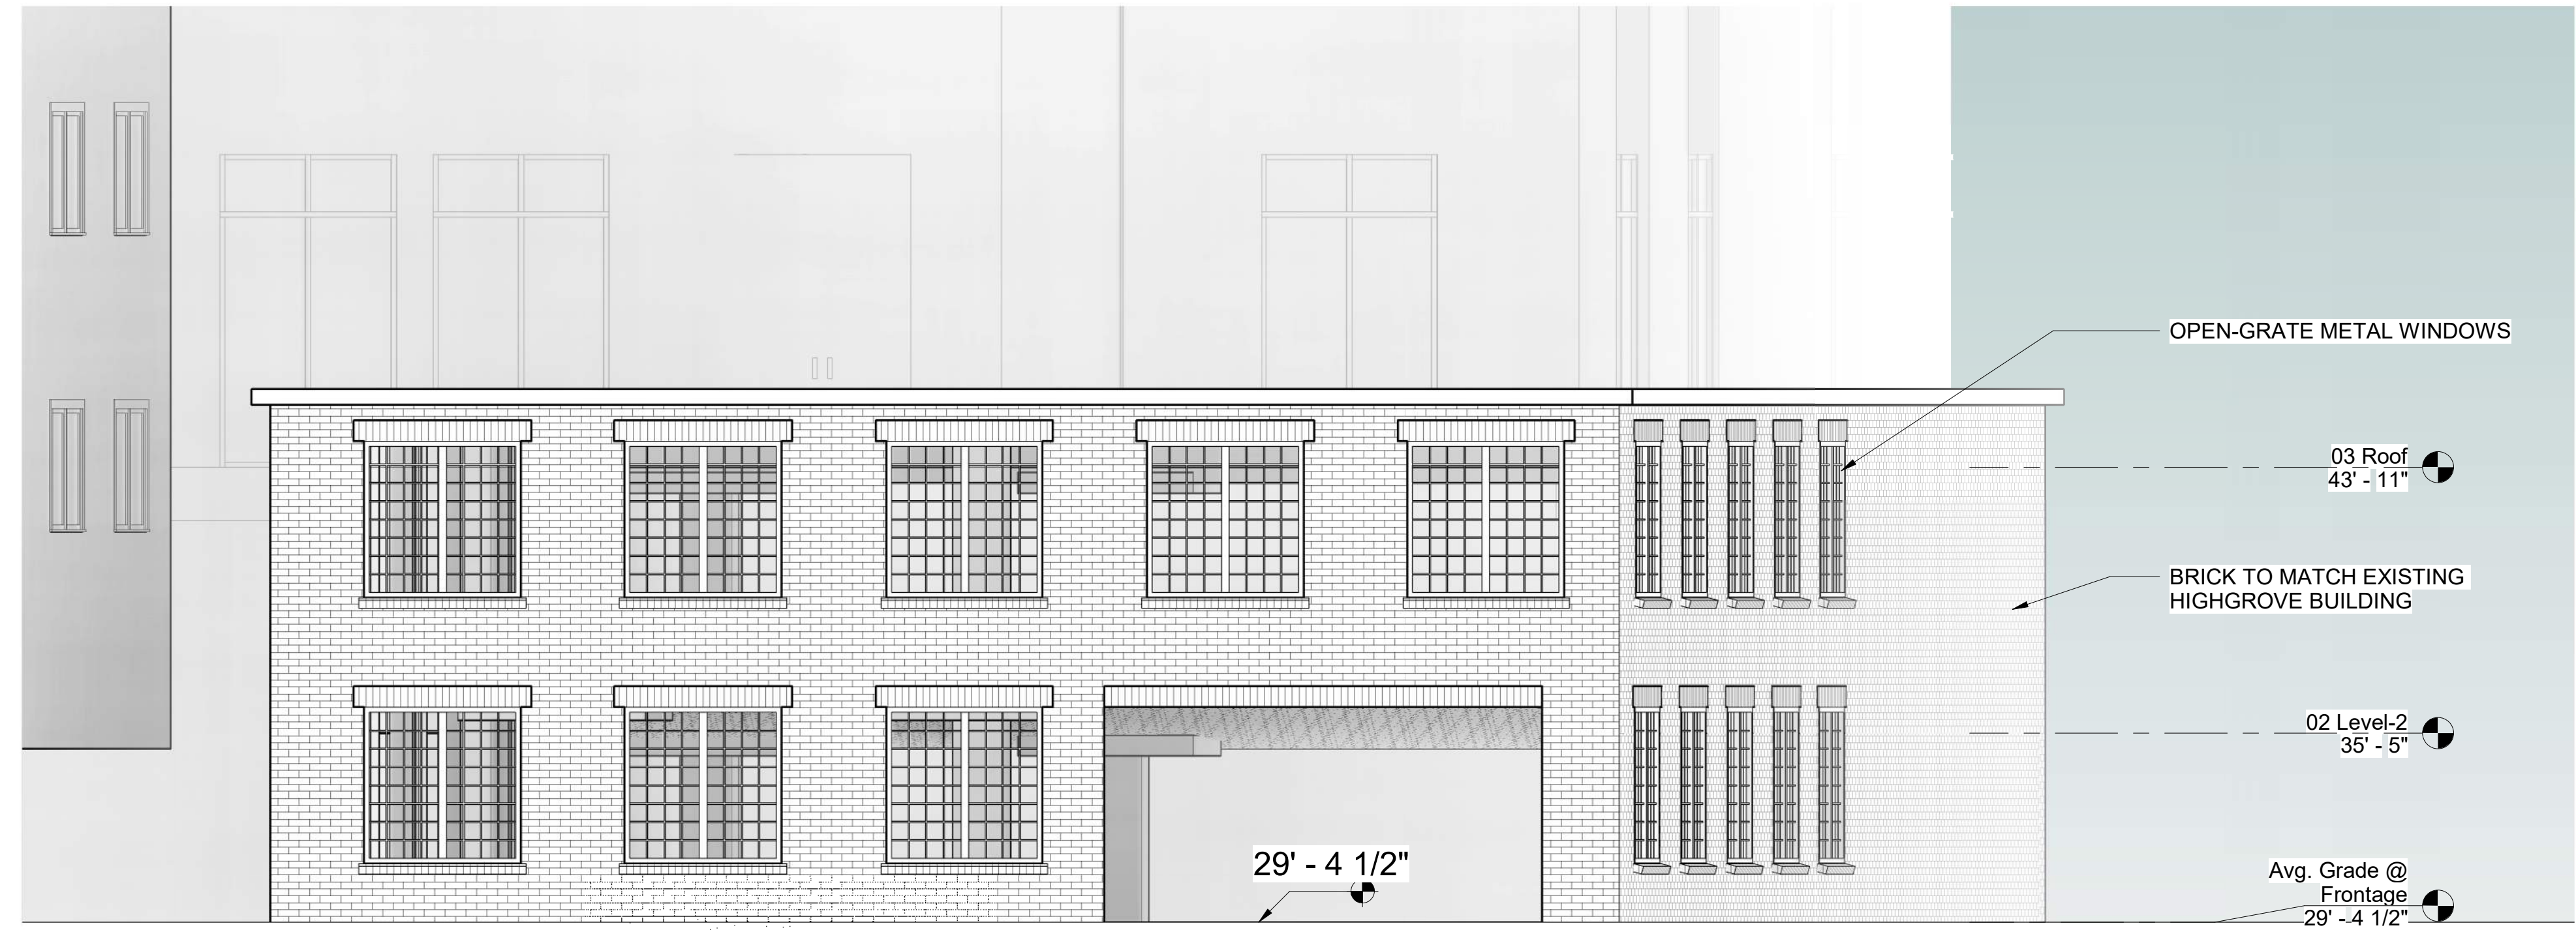

1 North  
1/4" = 1'-0"

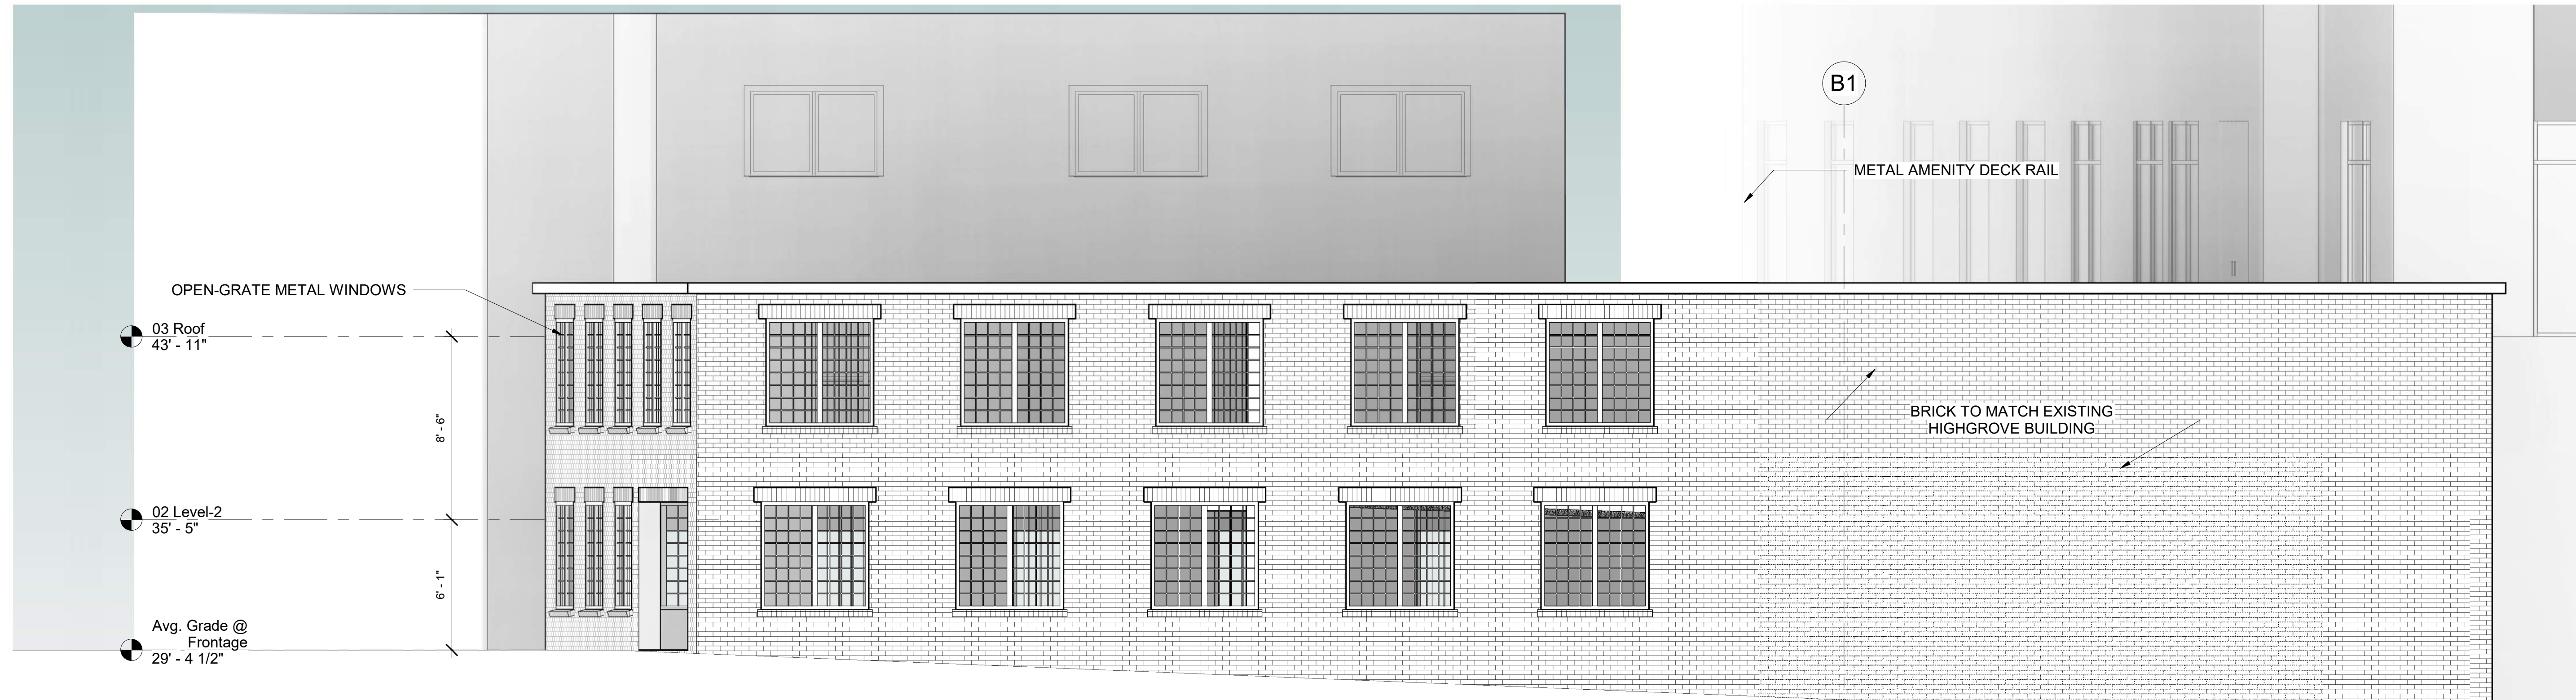

2 West  
1/4" = 1'-0"

Rev#	Description	Date

REVISION SCHEDULE

Submission

SEAL

PROJECT  
HIGHGROVE PARKING

ADDRESS  
251 GREY ROCK PLACE


DWG TITLE  
Elevations

JOB NO.  
Project Number

DATE  
11/22/2023

SCALE  
1/4" = 1'-0"

DRAWN BY  
Author

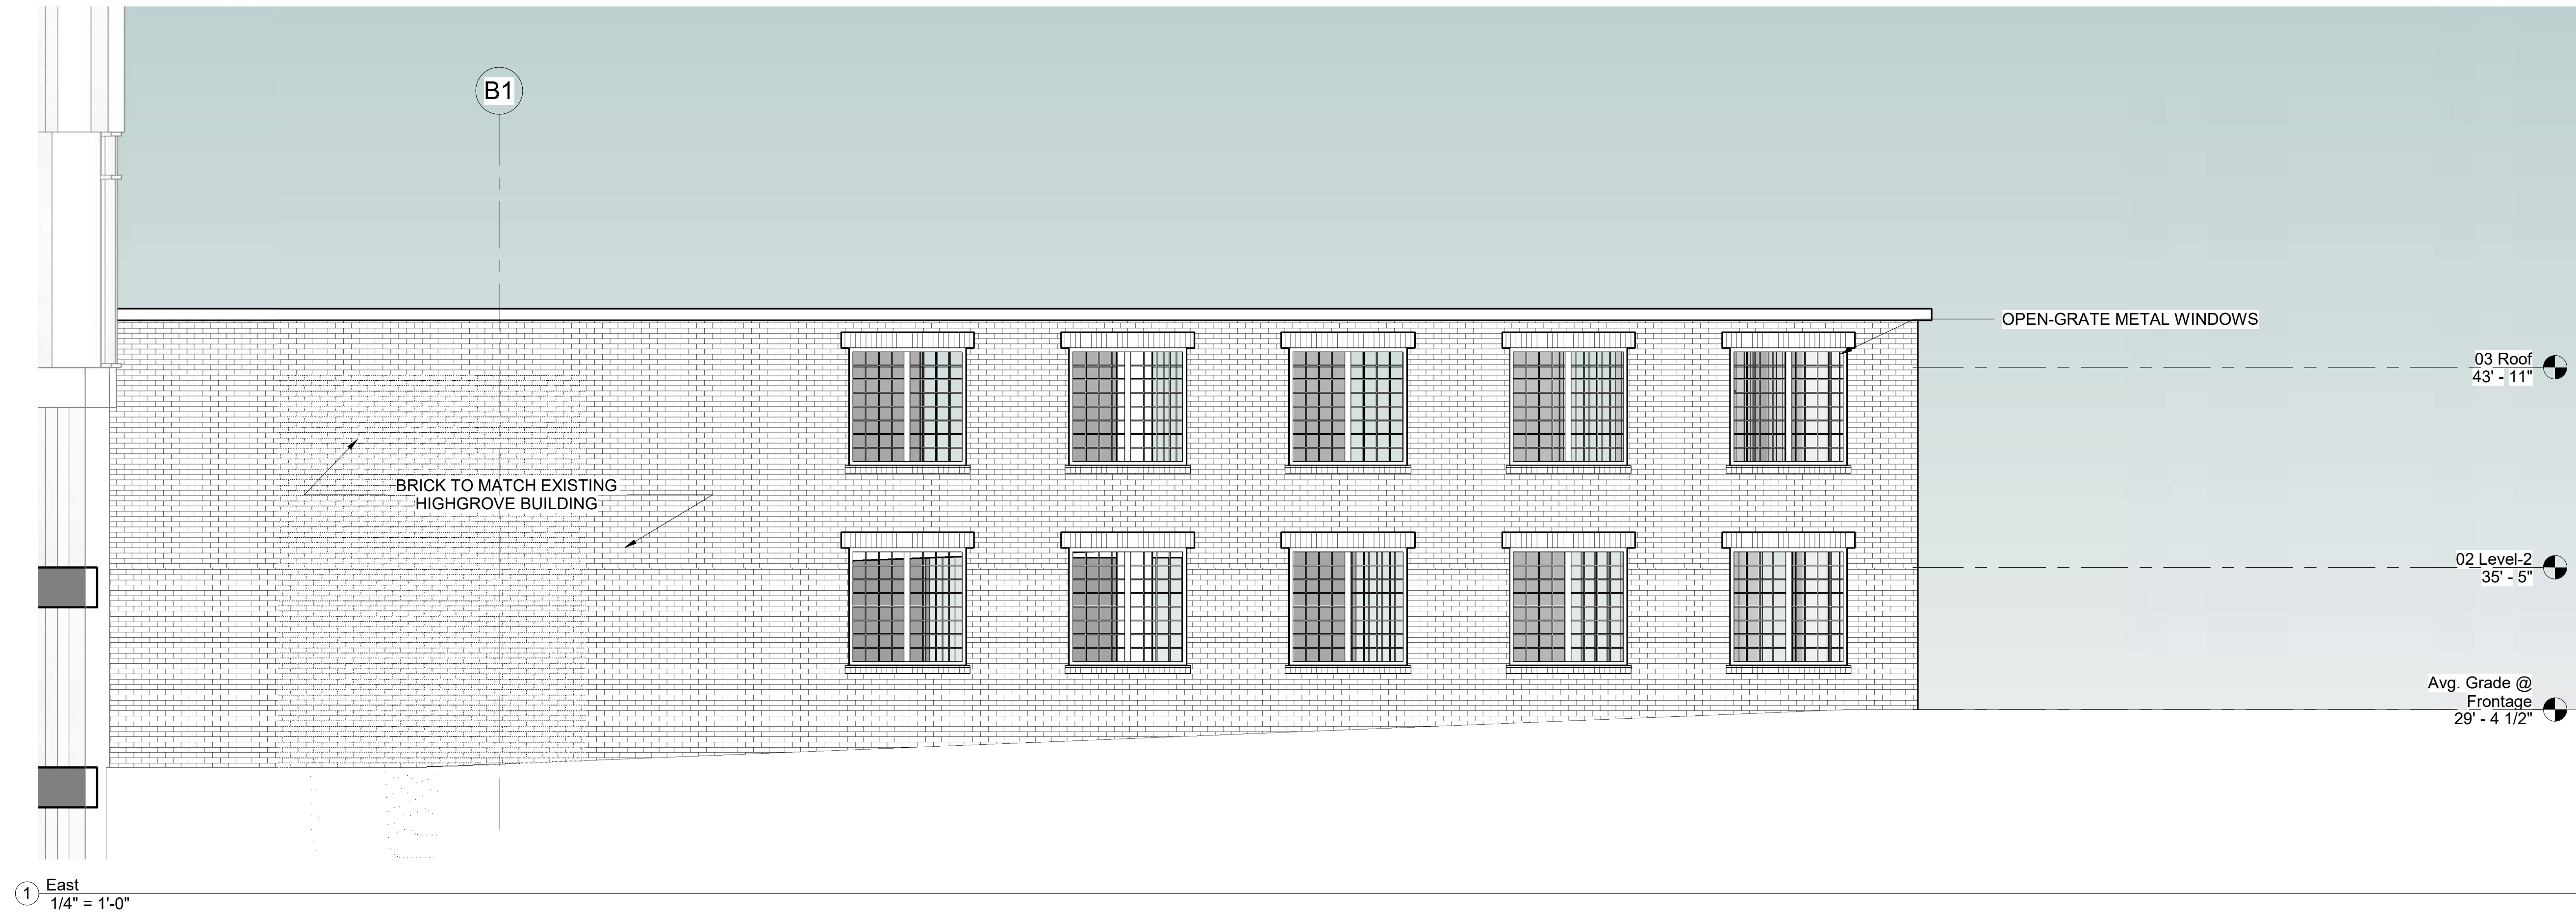

1 East  
1/4" = 1'-0"

**BEINFELD ARCHITECTURE**  
11 CHESTNUT STREET | SOUTH NORWALK CT | 203 838 5789

OWNER'S ACKNOWLEDGEMENT OF USE: BEINFELD ARCHITECTURE, INC. AND ITS CONSULTANTS AND PROVIDERS OF SERVICES ARE NOT PROVIDING ANY WARRANTIES OR REPRESENTATIONS OF ANY KIND, INCLUDING MERCHANTABILITY, FITNESS FOR A PARTICULAR PURPOSE, OR NON-INFRINGEMENT, IN CONNECTION WITH THE SERVICES PROVIDED BY BEINFELD ARCHITECTURE, INC. OR ITS CONSULTANTS AND PROVIDERS OF SERVICES. THE SERVICES ARE PROVIDED AS IS, WITHOUT WARRANTY OF ANY KIND. BEINFELD ARCHITECTURE, INC. AND ITS CONSULTANTS AND PROVIDERS OF SERVICES SHALL NOT BE LIABLE FOR ANY DAMAGES, INCLUDING CONSEQUENTIAL DAMAGES, ARISING FROM OR OUT OF THE USE OF THE SERVICES PROVIDED BY BEINFELD ARCHITECTURE, INC. OR ITS CONSULTANTS AND PROVIDERS OF SERVICES. THIS AGREEMENT SHALL BE GOVERNED BY THE LAWS OF THE STATE OF CONNECTICUT.

Rev#	Description	Date
	<b>REVISION SCHEDULE</b>	

**Submission**

SEAL

PROJECT  
HIGHGROVE PARKING

ADDRESS  
251 GREY ROCK PLACE

DWG TITLE  
Elevations

JOB NO.     Project Number

DATE        11/22/2023

SCALE       1/4" = 1'-0"

DRAWN BY   Author

A2.02









RENDERING OF PROPOSED FROM GREY ROCK PLACE

BEINFELD ARCHITECTURE  
11 CHESTNUT STREET | SOUTH NORWALK CT | 203 838 5789

OWNER'S USE ONLY  
THIS ARCHITECTURE IS THE PROPERTY OF BEINFELD ARCHITECTURE. IT IS TO BE USED ONLY FOR THE PROJECT AND SITE SPECIFICALLY IDENTIFIED IN THE PROJECT TITLE. IT IS NOT TO BE REPRODUCED, COPIED, OR TRANSMITTED IN ANY FORM OR BY ANY MEANS, WITHOUT THE WRITTEN PERMISSION OF BEINFELD ARCHITECTURE. THE ARCHITECTURE IS NOT TO BE USED FOR ANY OTHER PROJECT, SITE, OR LOCATION. THE ARCHITECTURE IS NOT TO BE USED FOR ANY OTHER PURPOSE. 

Rev#	Description	Date
	REVISION SCHEDULE	

Submission

SEAL

PROJECT	HIGHGROVE PARKING
ADDRESS	251 GREY ROCK PLACE
DWG TITLE	Rendering
JOB NO.	Project Number
DATE	11/22/2023
SCALE	
DRAWN BY	Author

A9.01