



ES VER: 05/2015  
 9/9/2023 9:50 AM - dearrao - \\vmcuburnsmcd.com\Oris\Clients\TND\WUSC\143459-1753and1792UG\Design\Underground\CADD\Working\CURRENT\CADD FILES\UG-EASEMENTS.dwg - 024

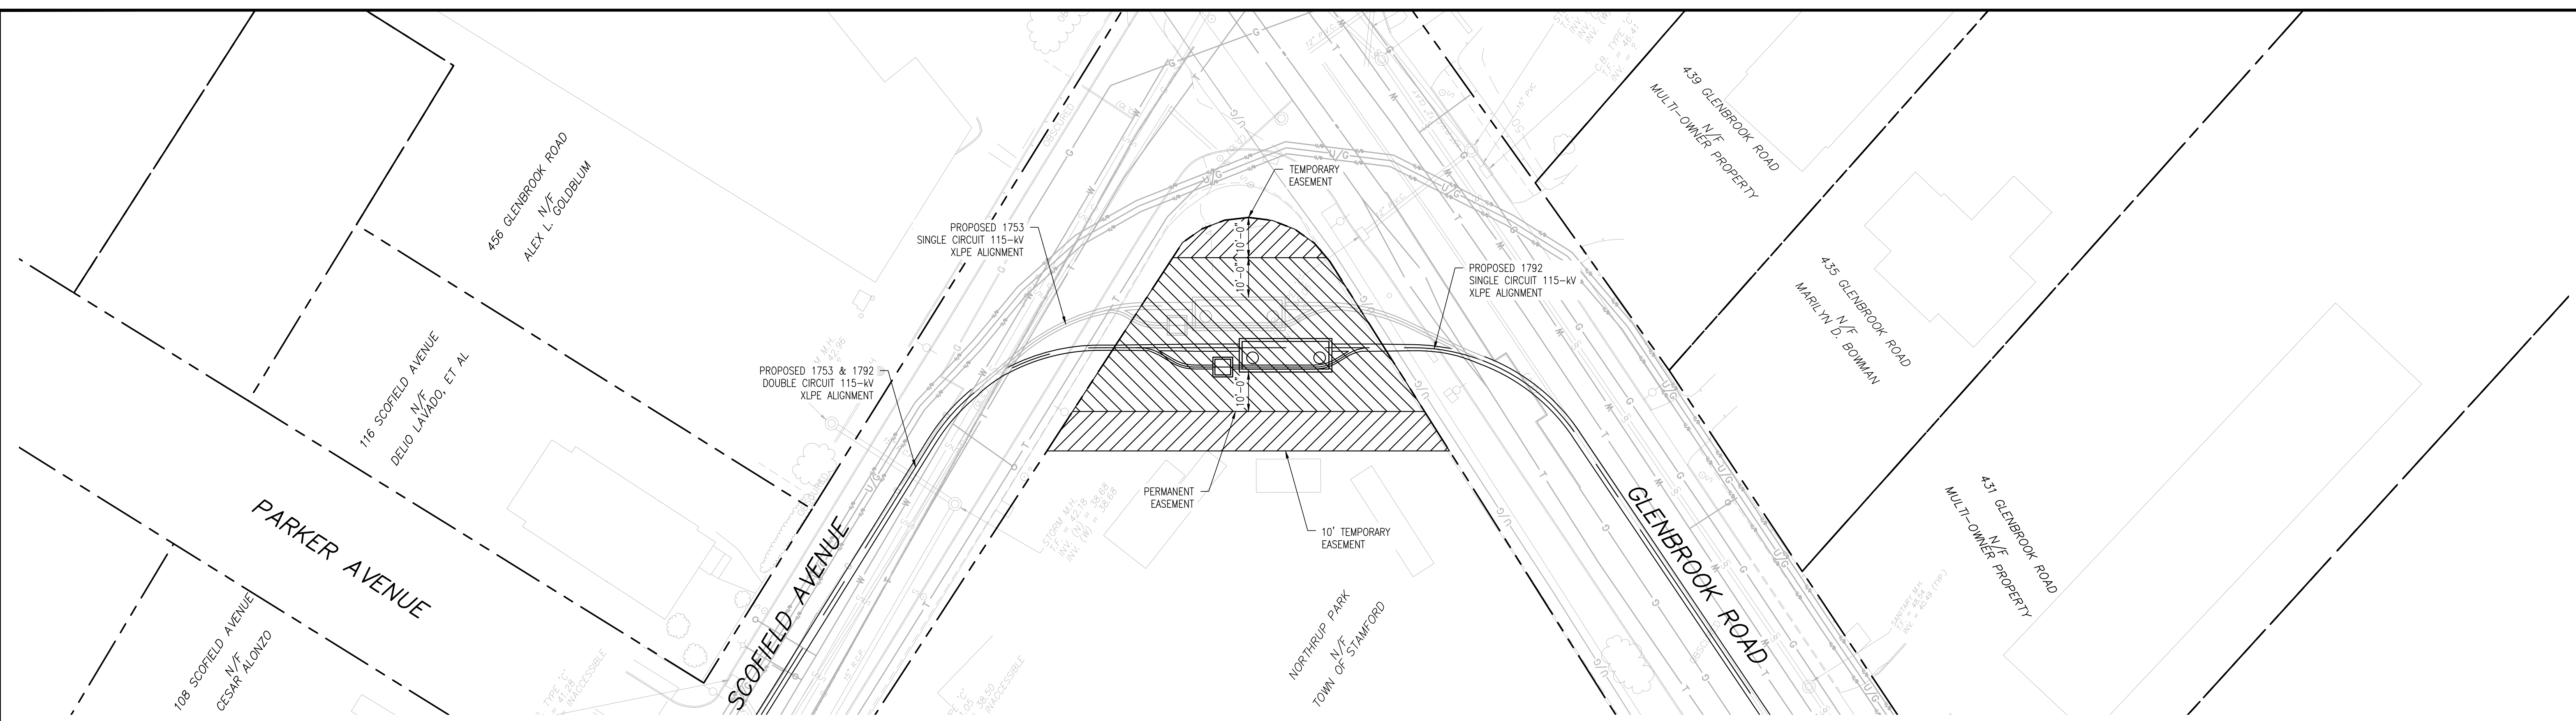

PERMANENT EASEMENT		= 2,504 SQ FT
TEMPORARY EASEMENT		= 1,235 SQ FT

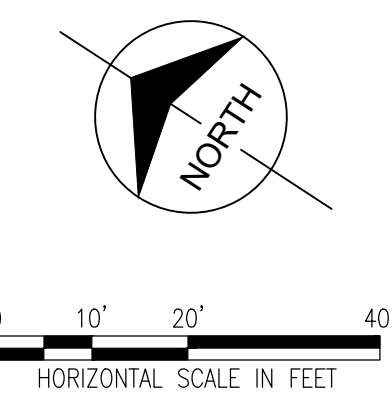

PRELIMINARY – NOT FOR CONSTRUCTION

NOT A LEGAL EXHIBIT FOR EASEMENTS,  
 JUST AN ENGINEERING DRAWING TO  
 ILLUSTRATE AREA FOR OFFERS.

# NORTHTRUP PARK - TEMPORARY & PERMANENT EASEMENTS

REVISIONS DURING CONSTRUCTION				
NO.	DATE	DESCRIPTION	BY	APP

**EVERSOURCE ENERGY**

TITLE: 1753 & 1792 UG CABLE MODERNIZATION PROGRAM  
 115-kV TRANSMISSION LINE  
 EASEMENTS  
 STAMFORD, CONNECTICUT

BY	DC (EMcD)	CHKD	MJD (EMcD)	APP	KMR (EMcD)	APP
DATE	DATE	DATE	DATE	DATE	DATE	DATE
B	09/08/23	ISSUED FOR PRELIMINARY DESIGN	DC	MJD	KMR	-
A	09/01/23	ISSUED FOR PRELIMINARY DESIGN	DC	MJD	KMR	-

H-SCALE: 1"=20'  
 V-SCALE: N.T.S.

R.E. PROJ. NUMBER: 153409      DWG NO.: 24 OF 29