


EXIST'G FOUNDATION PLAN 1/2"

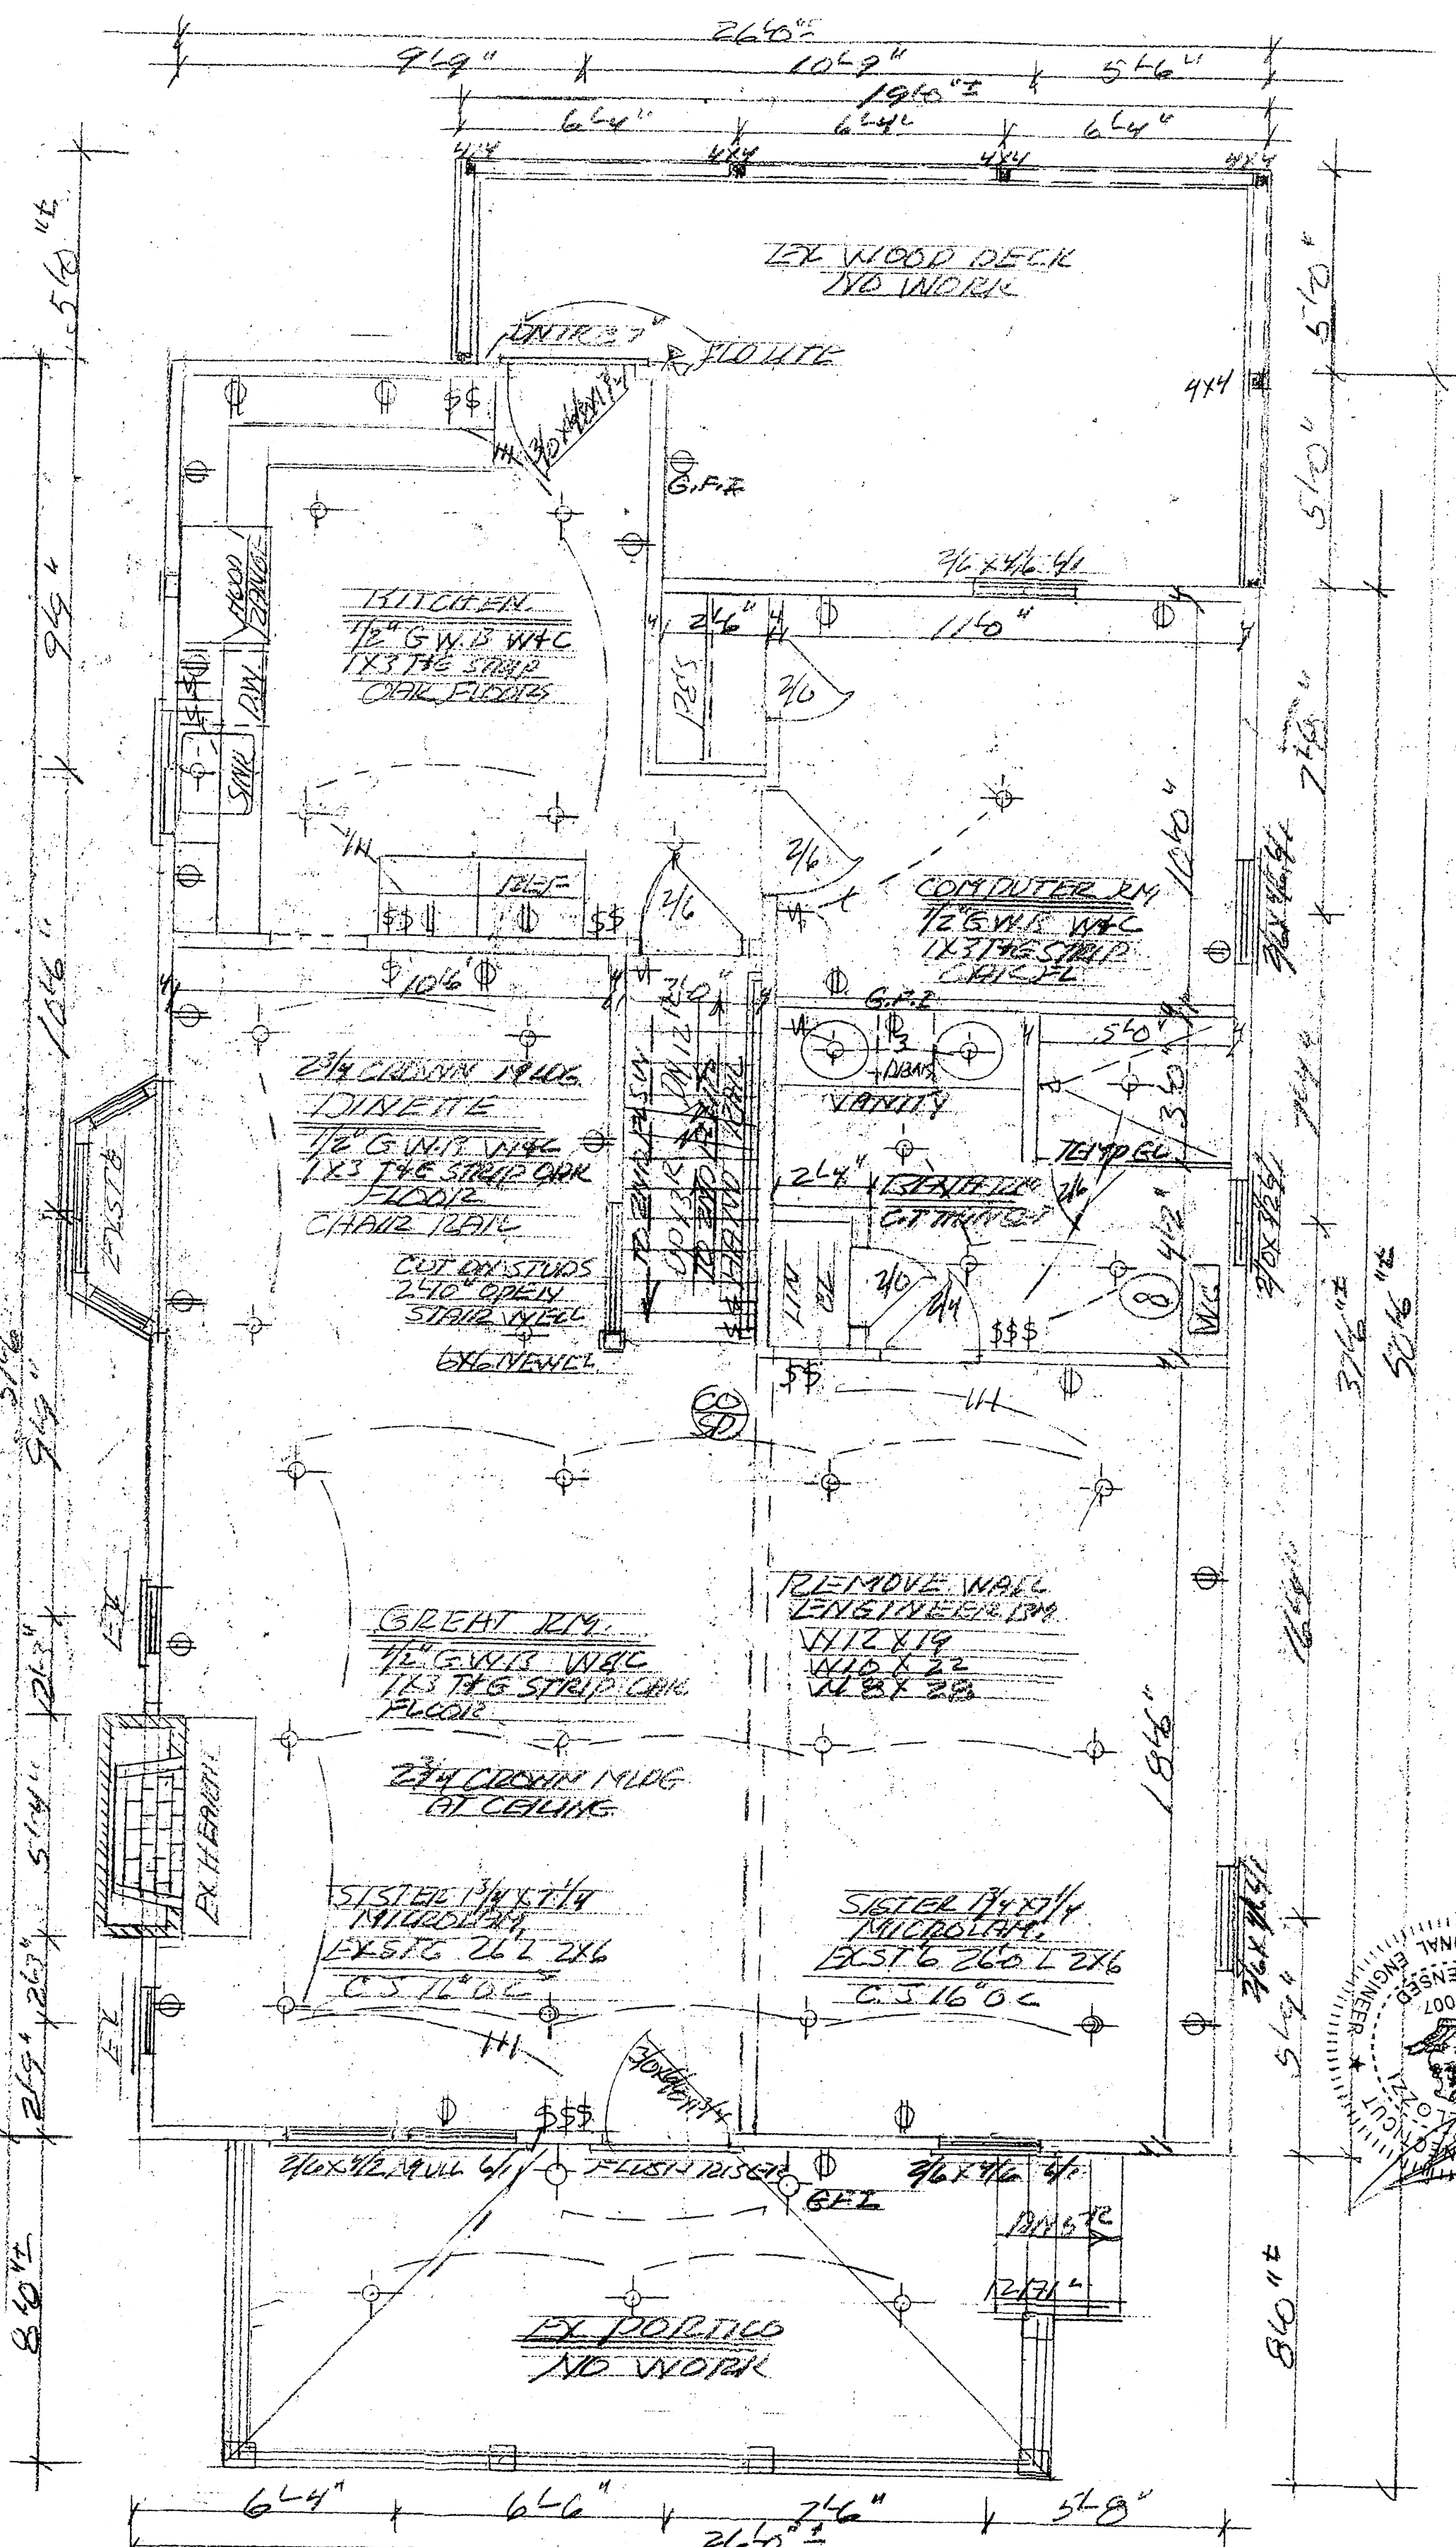


PROPOSED FIRST FLOOR PLAN 1/2"

ELECTRICAL SPECS!
 DEMAND LUD TO ADD O.H.
 ELECTRIC SERVICE W/ 2
 8" GROUND RODS PER
 FAULT ELEC. CODES
 CIRCUIT BREAKERS - INTER
 CONNECT - GROUND MONITOR
 DETECTORS - FAULT WIRE
 GFI OUTLETS - KITCHEN -
 BATH ROOMS - BASEMENT
 EXTERIOR OUTLETS
 DUCTED EXT. BATH RM
 KITCHEN TRAP METAL DWT

PLUMBING SPECS!
 TEST & TOWN SERVICE
 WATER - ASTO INVENT
 WASTE LINES - SHOWERS
 FOR WALLS TO DETECTOR
 SCOTTS TAPE / COUPLER
 CEMENT TILE THIN SET
 FLOORING - 3/4" DPT
 OVER 3/4" PL SCHEDULE
 GLEED AT THIN SET
 LAUNDRY RM - W/ D. BASE PL
 W/ 2" FLOOR W/ 1/2" VINYL
 TAN. GT. CEMENT FINISH

EX' ST' E. HYDRAONIC BASE RD
 V.I.F. B.P.U.S. EX. 130 LITL
 SURBIT. RES. CHECK
 INSULATION AC T.B.T.D
 FLOOR OVER GAP

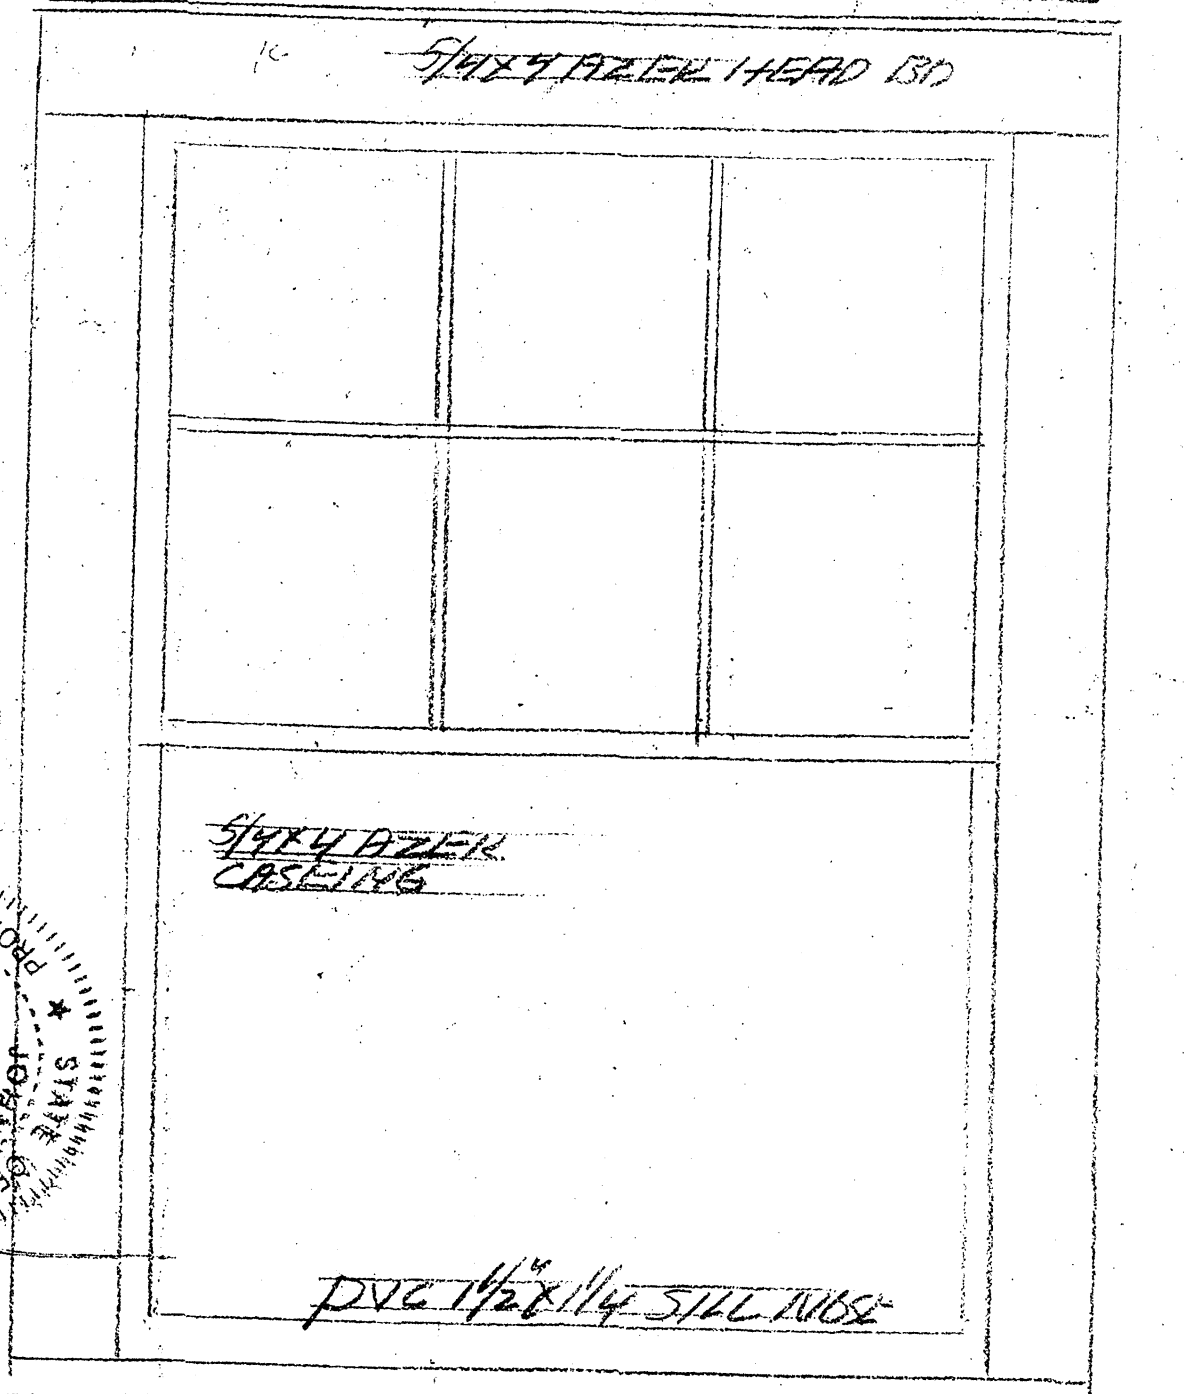

EXTERIOR WINDOW CASING 1/2"

